




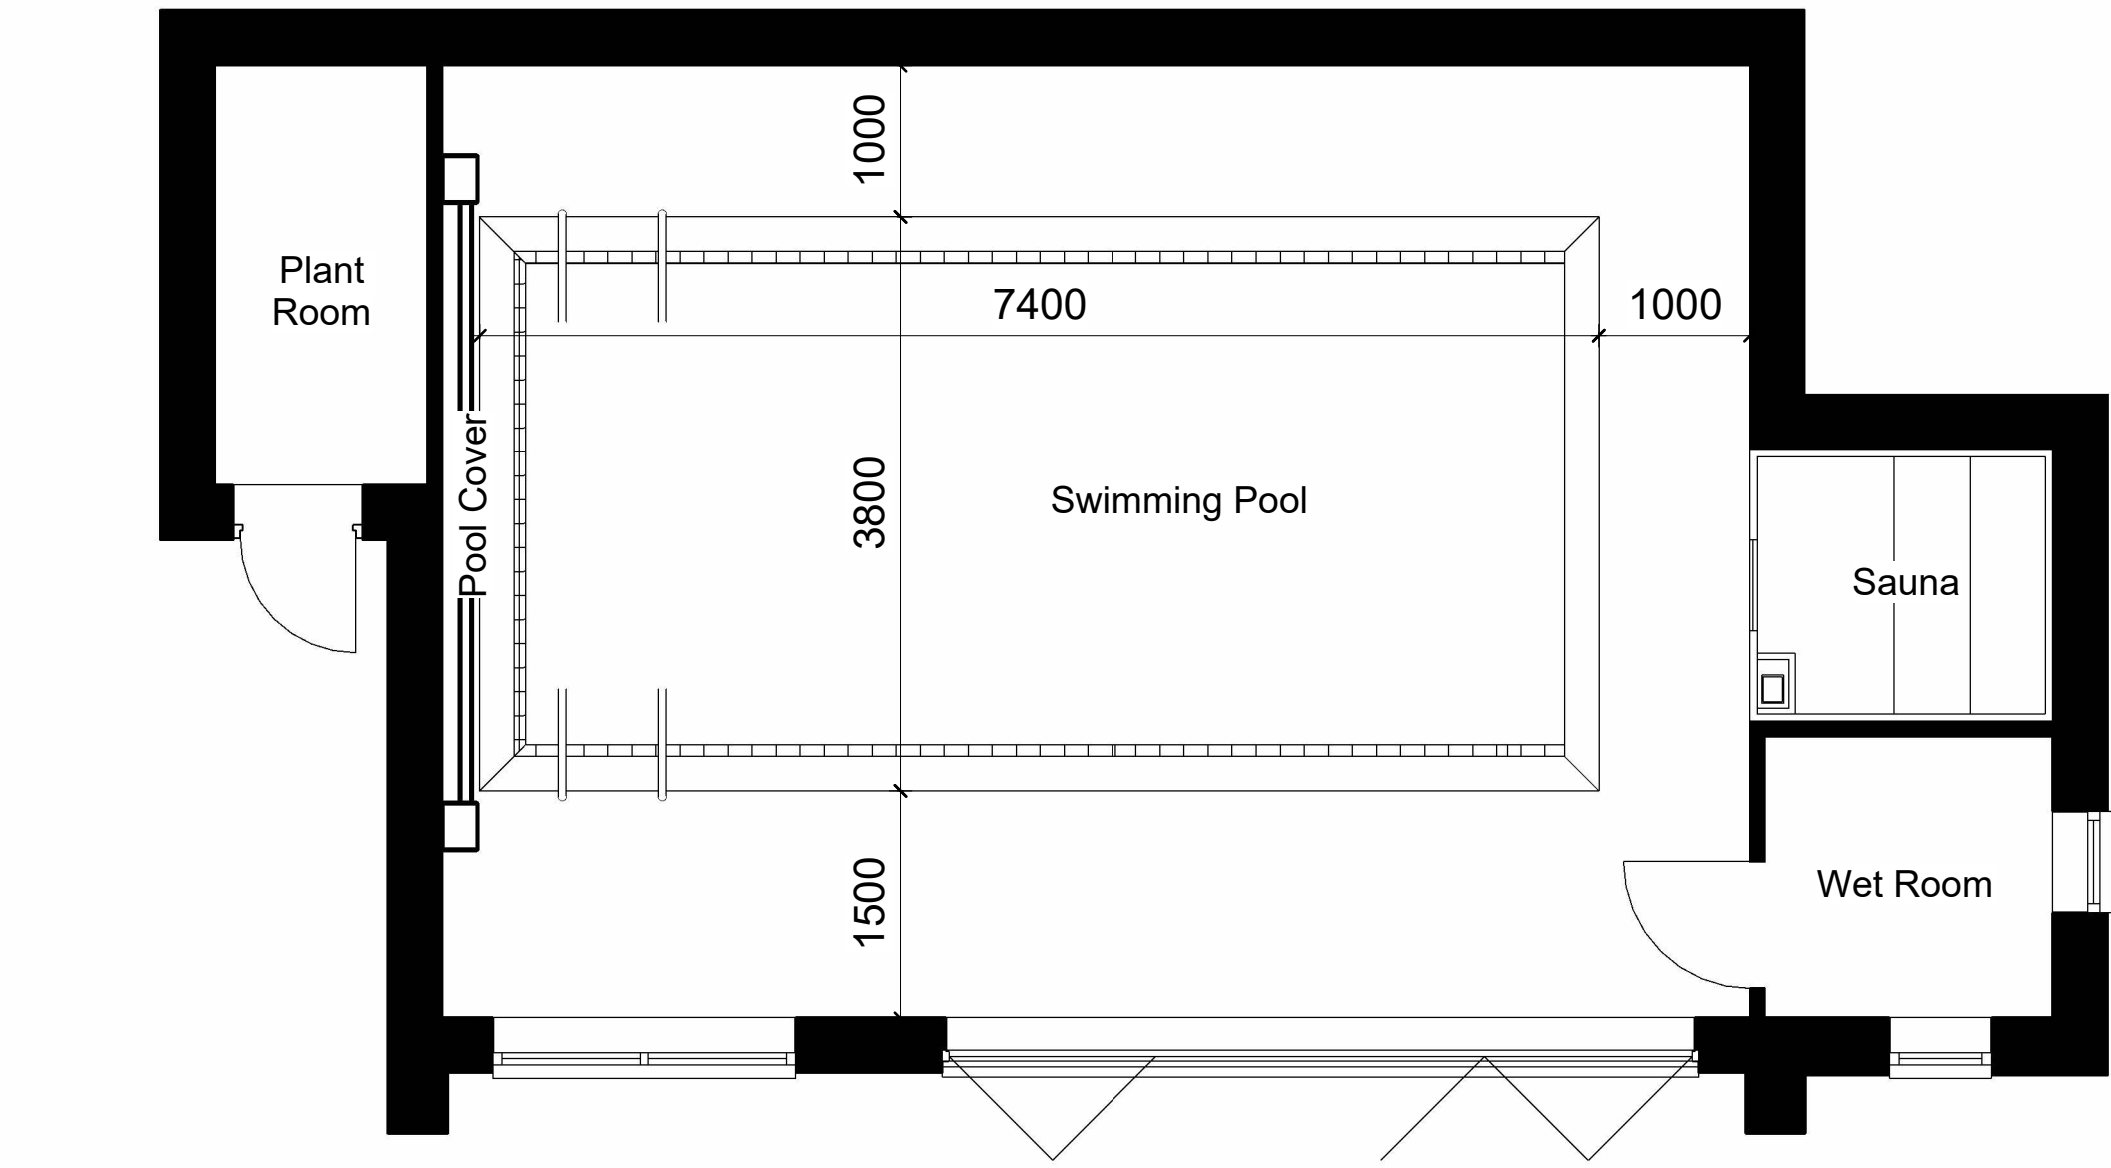

Annex Floor Plan
1 : 50

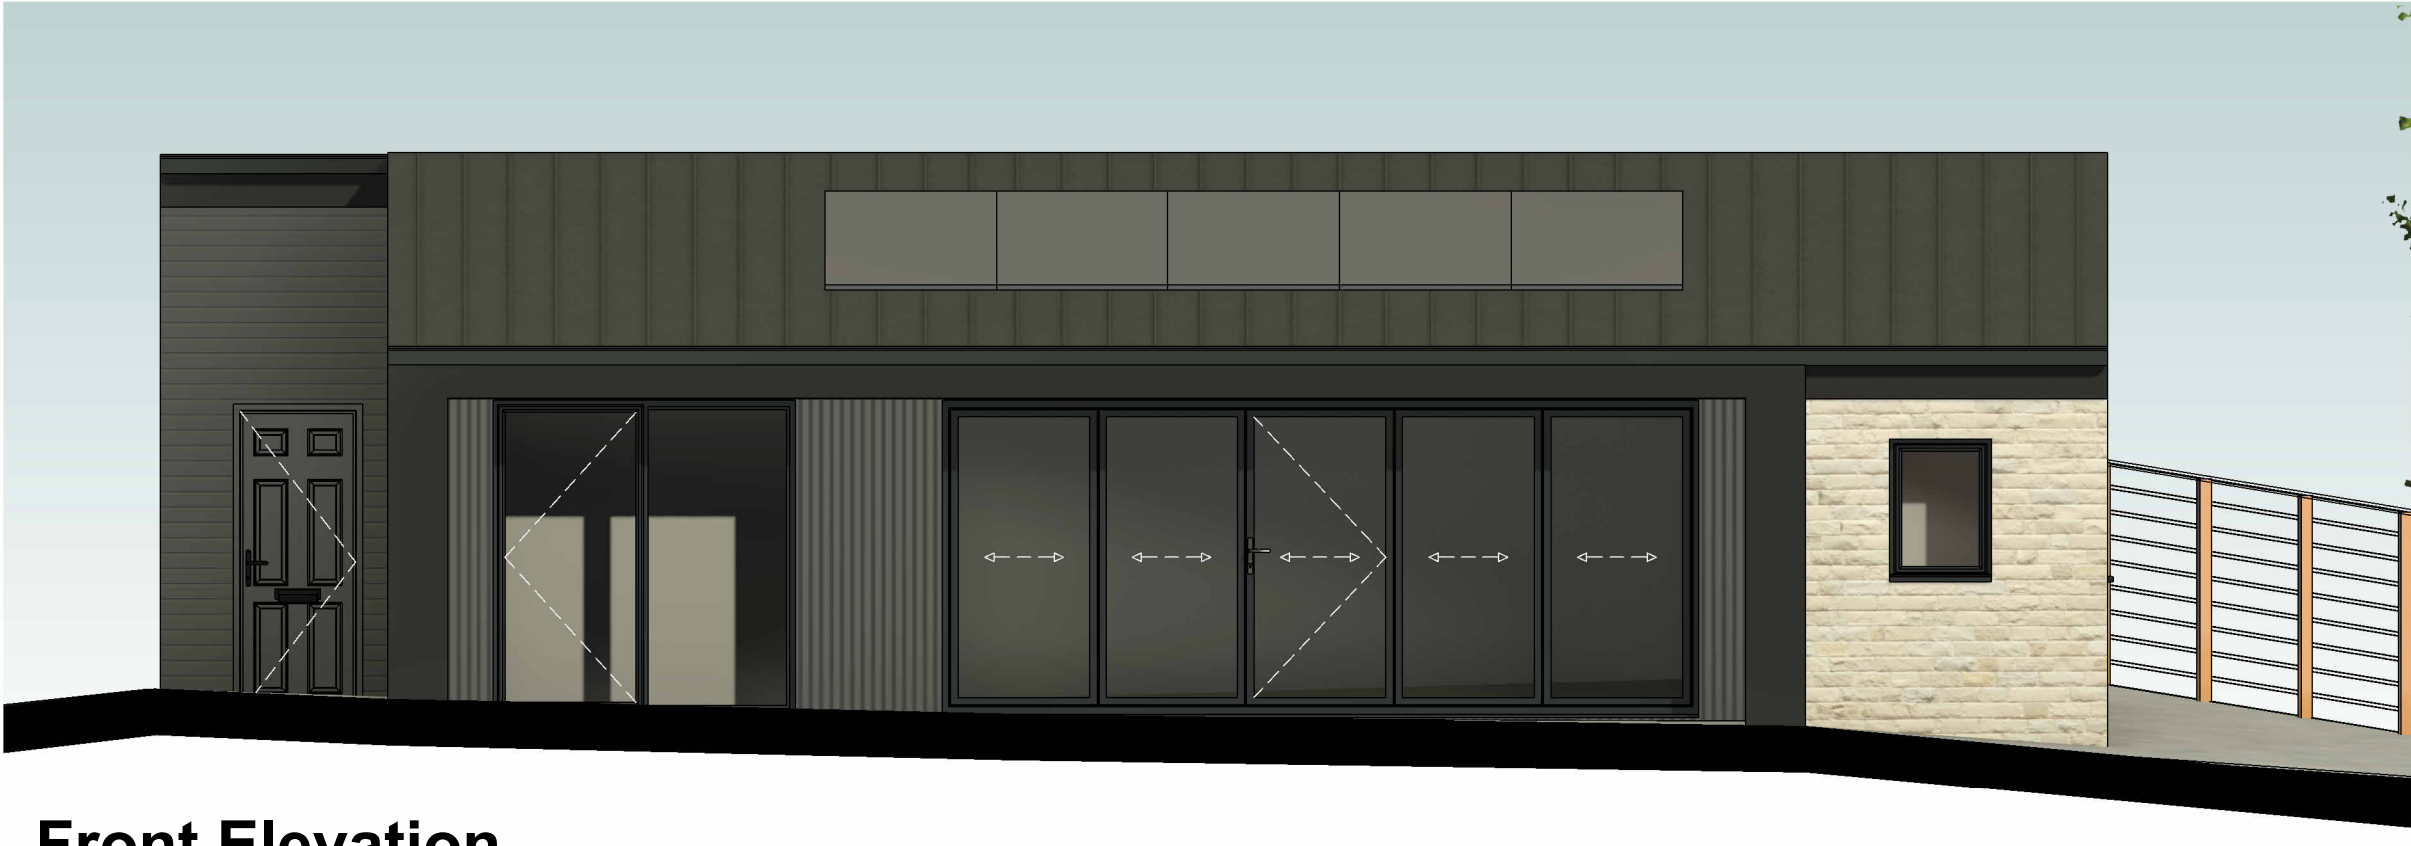


Front Elevation
1 : 50

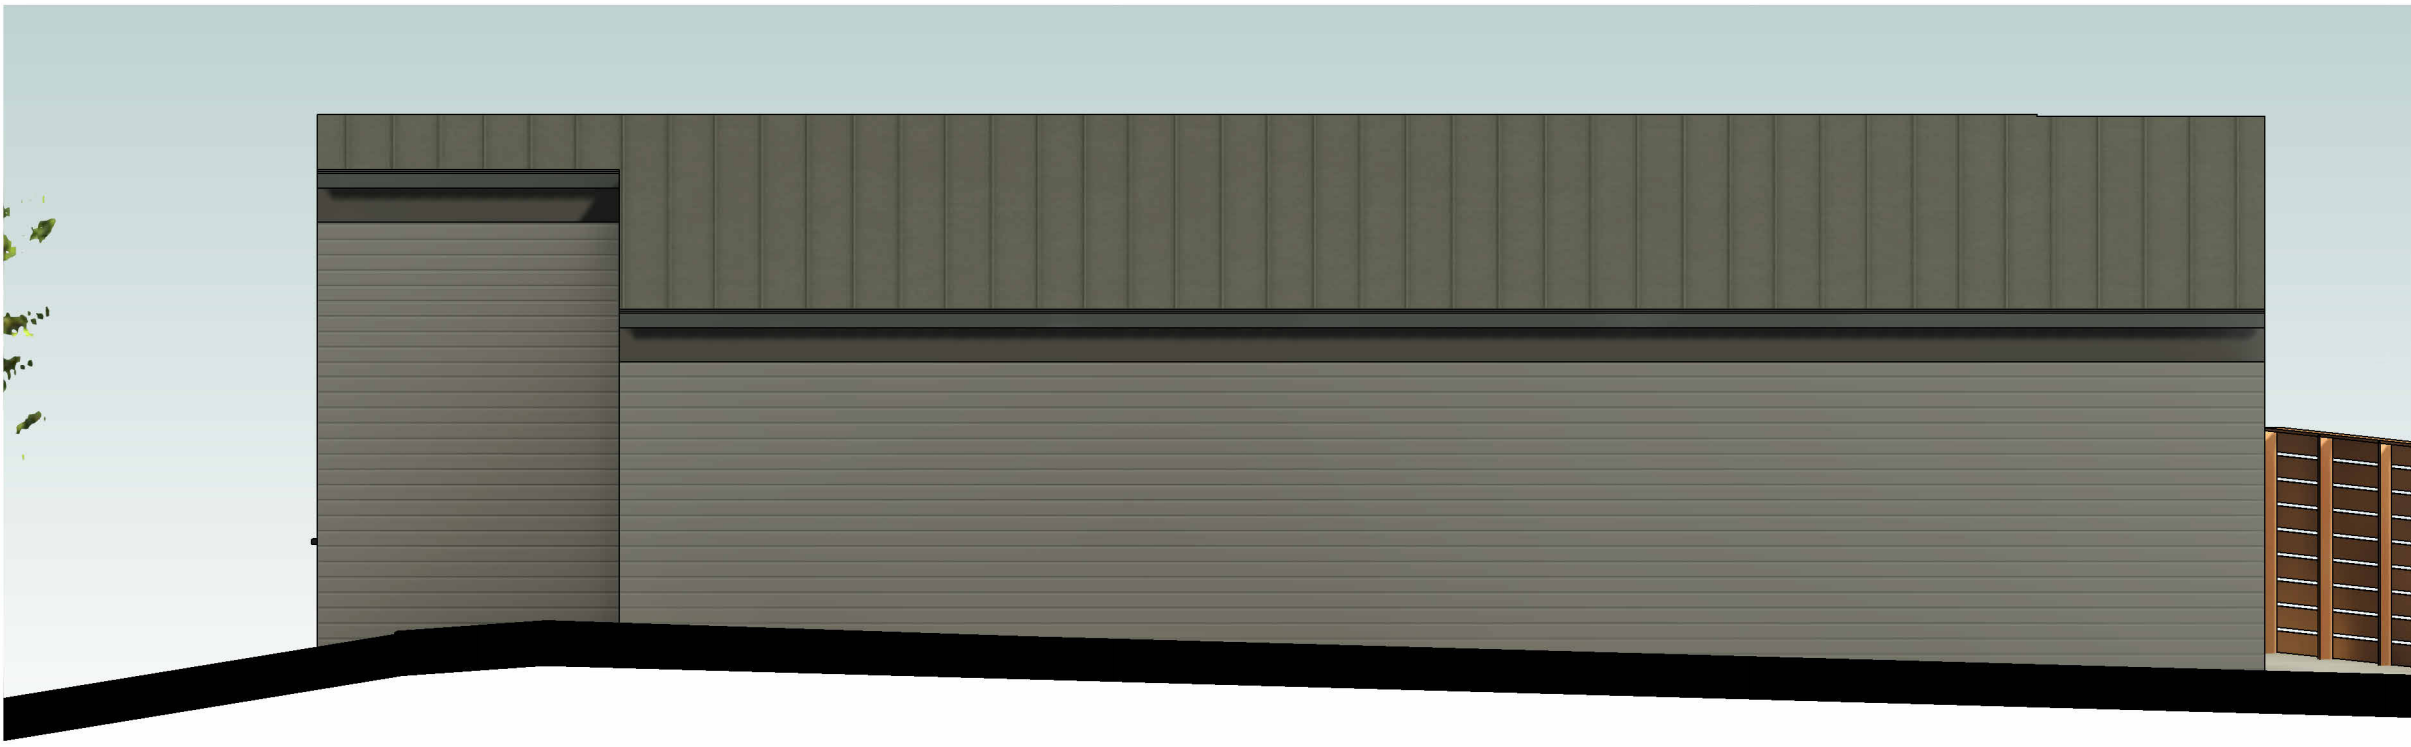

Rear Elevation
1 : 50



Side Elevation
1 : 50

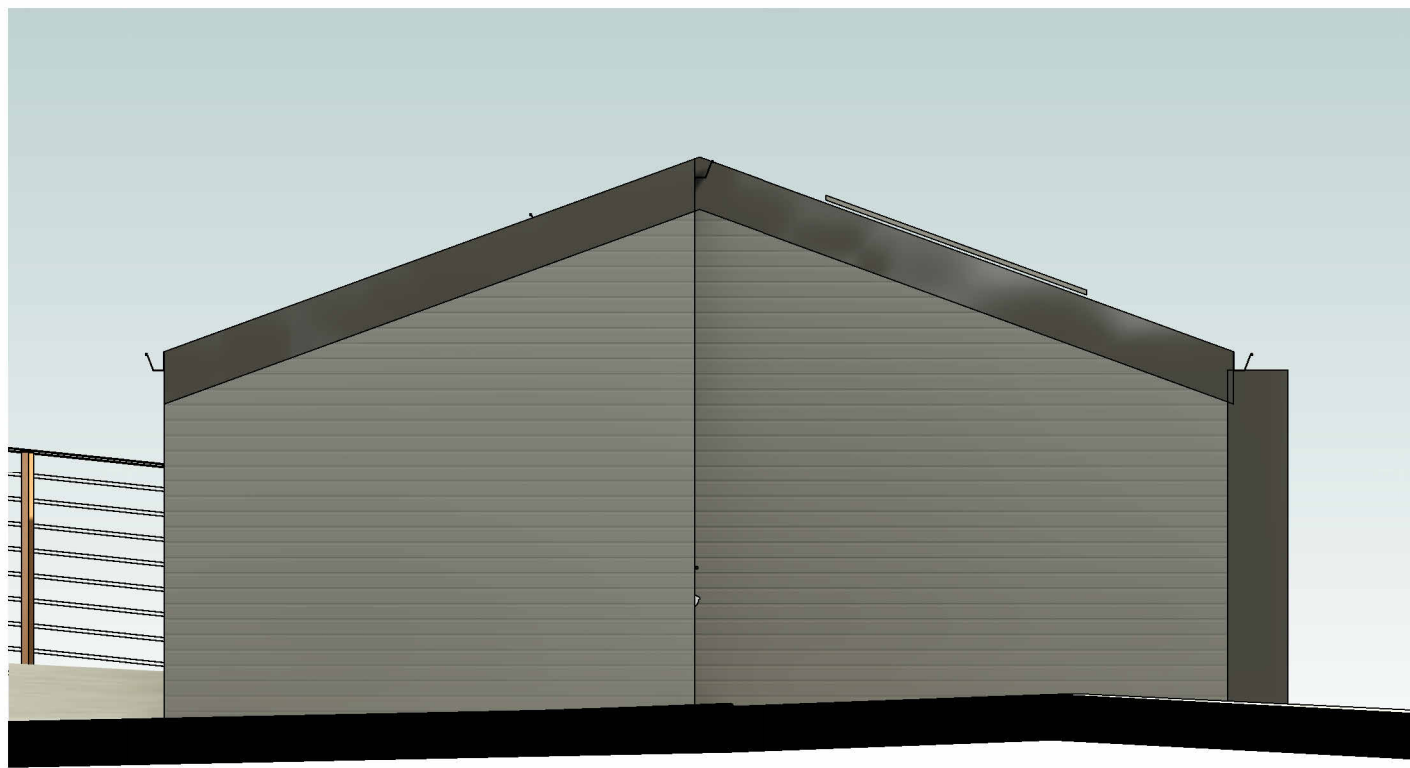

Side Elevation 2
1 : 50



3D External




Swimming Pool Internal



External Detail 3D


Existing tree removed

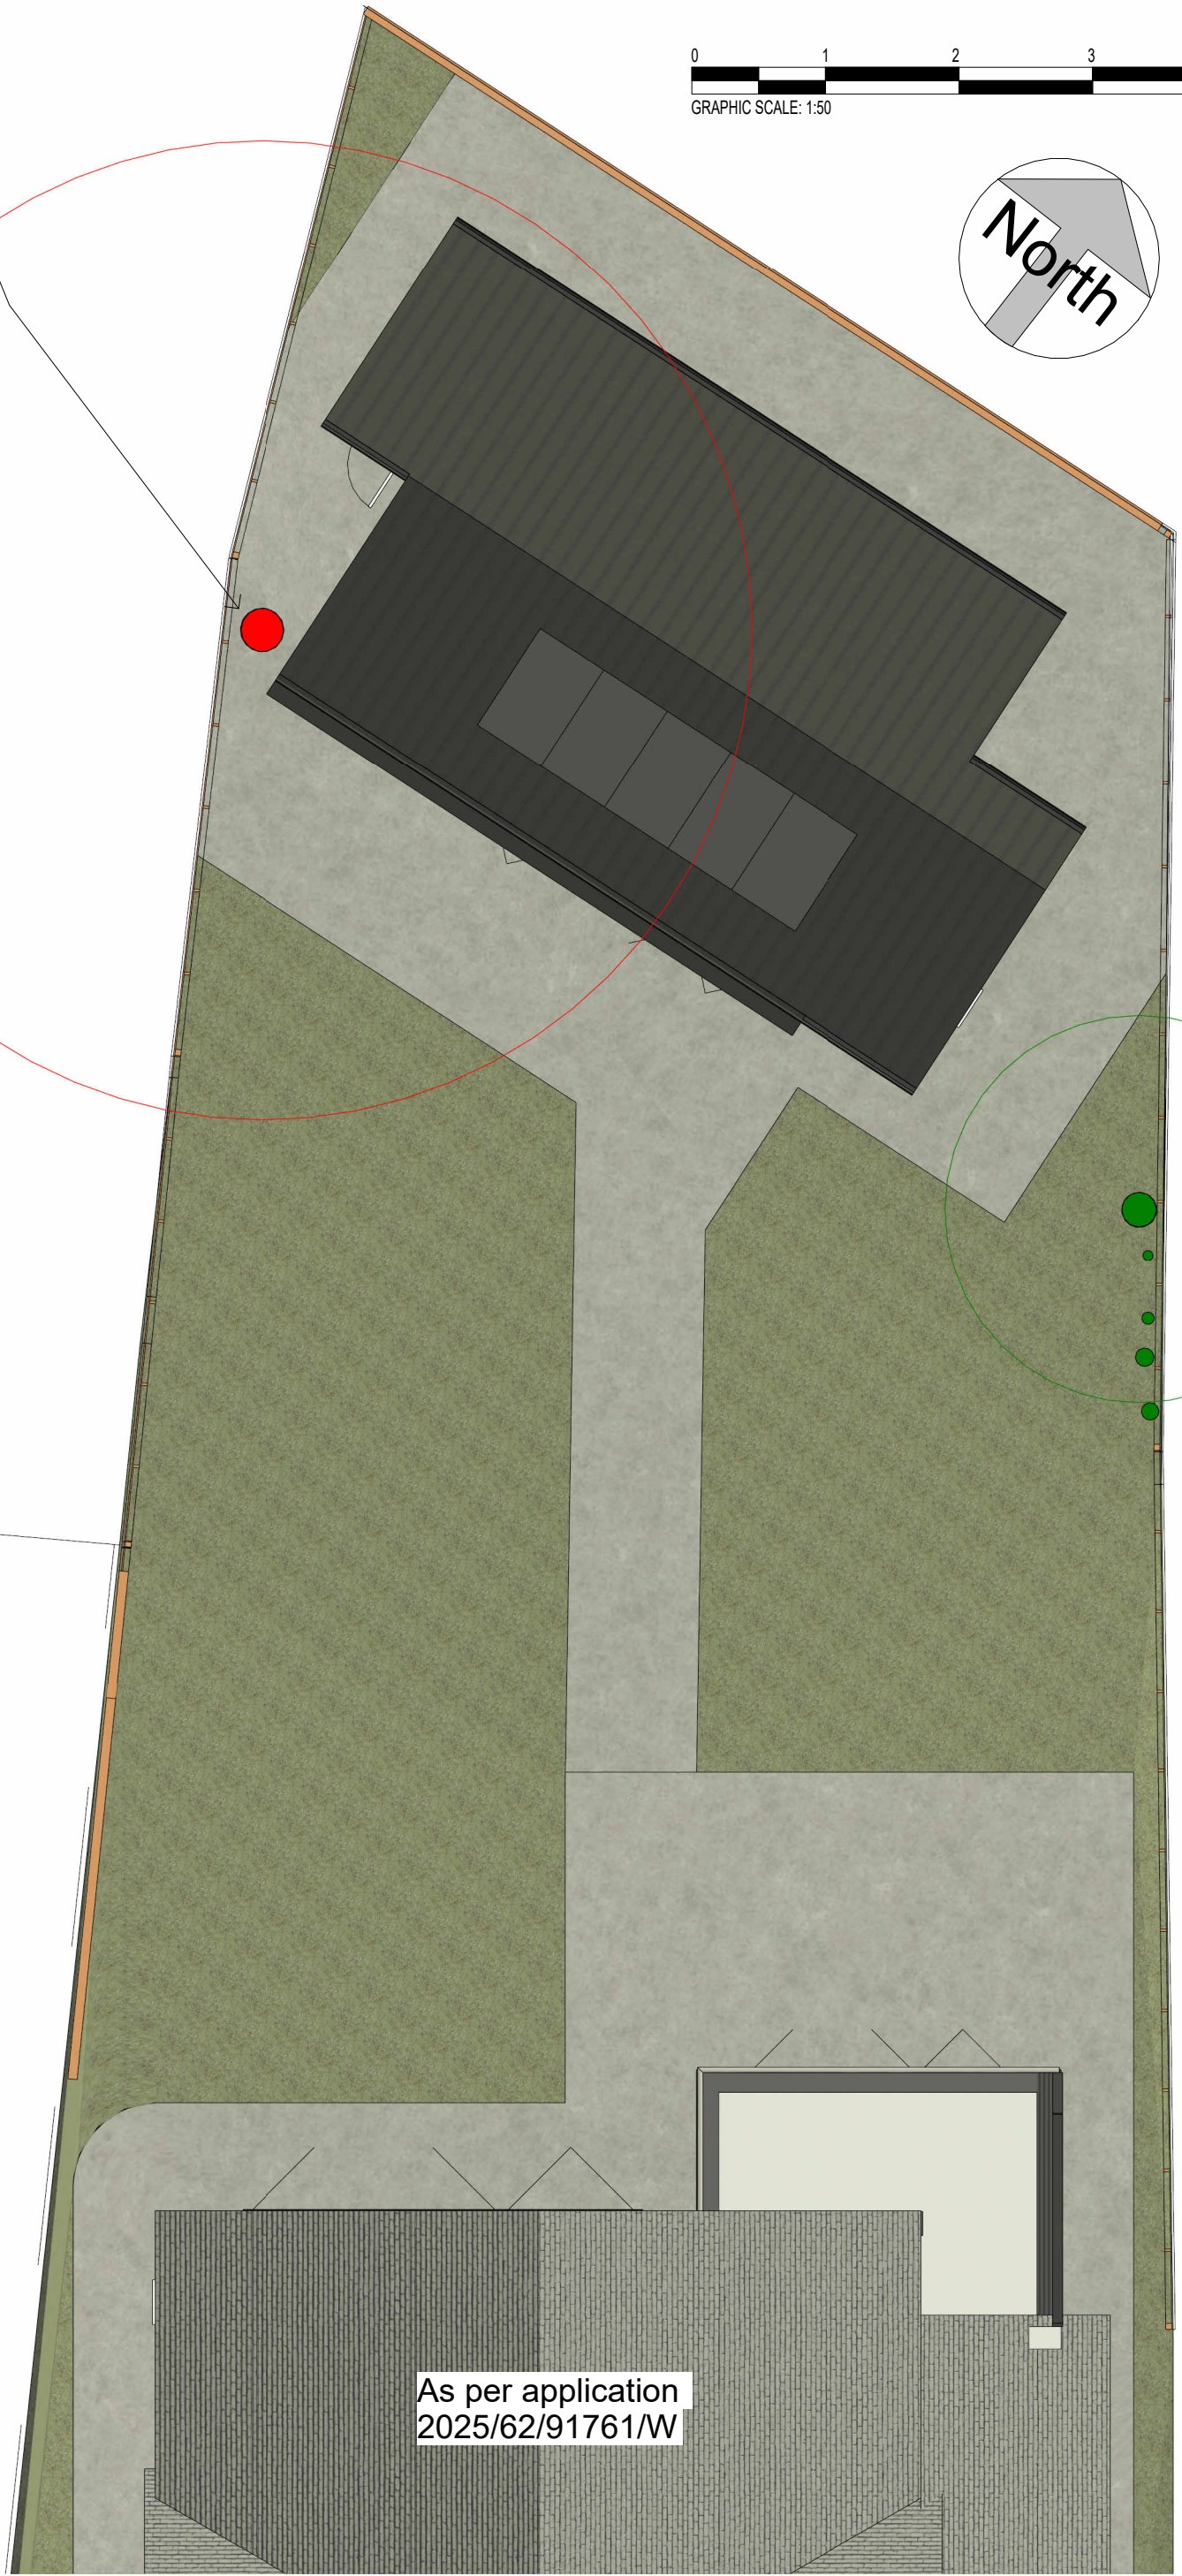

Annex Site Plan as Proposed
1 : 100

Only figured dimensions should be used.
Scaled dimensions should be checked with the Architect.
This drawing together with the design, is the property and copyright of the Architect and must not be reproduced without written permission

0 1 2 3 4 5
GRAPHIC SCALE: 1:50

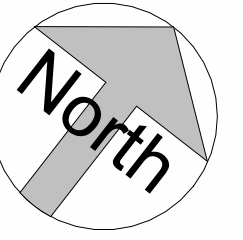

As per application
2025/62/91761/W

rev	description	drawn	auth	date
DO NOT SCALE OFF THIS DRAWING				
ACUMEN Designers & Architects				
acumenarchitects.co.uk		01484 546 000		
Headrow House, Old Leeds Road, Huddersfield, Huddersfield HD1 1SG				
Client				
MR A RIAZ				
Project				
3 EDGERTON GREEN				
Project No	Drawing No		Rev	
2869	(100)06			
Description				
SWIMMING POOL ANNEX				
Scale	Date Drawn	Drawn By	Authorised By	
As @ A1	NOV 25	AO	JC	
Purpose of Issue				
indicated				
Planning ☒	Building Regs ☐	Tender ☐	Construction ☐	Comment ☐
Info ☐				