



PROPOSED - FLOOR PLAN
1 : 50




PROPOSED - ELEVATION A
1 : 50

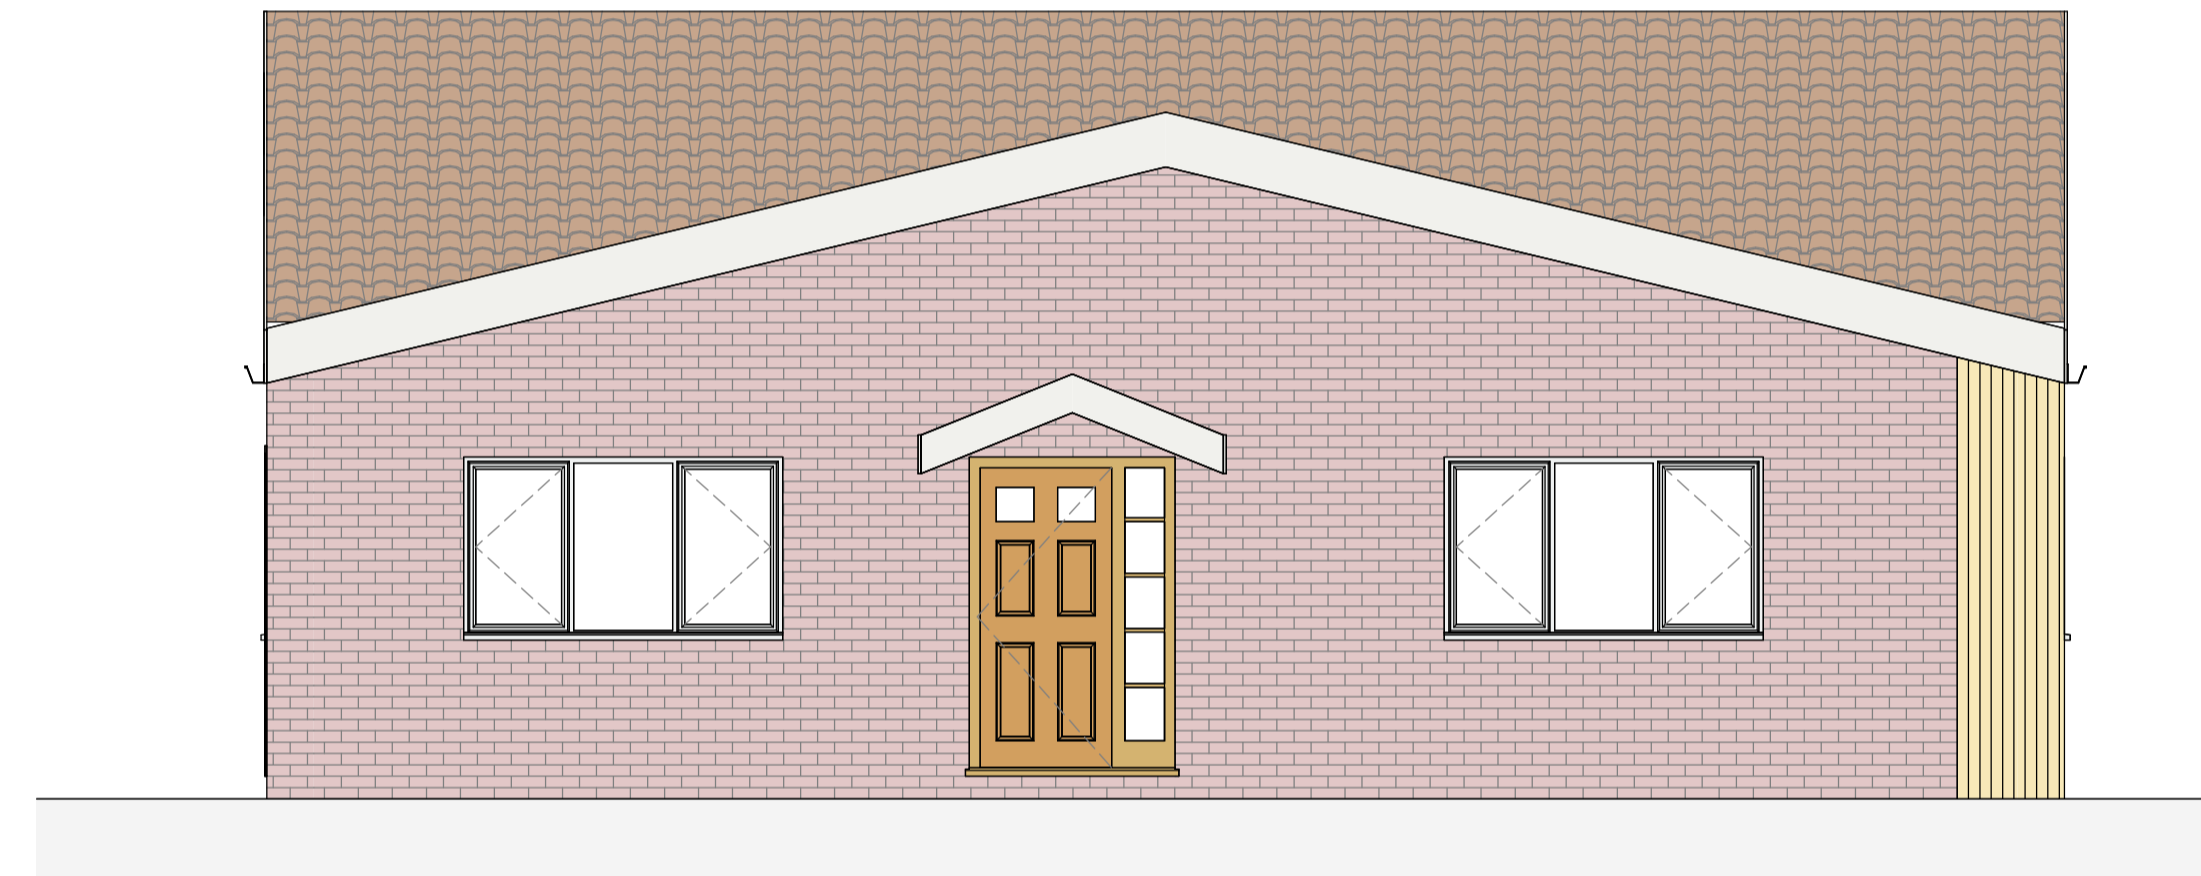

PROPOSED - ELEVATION B
1 : 50

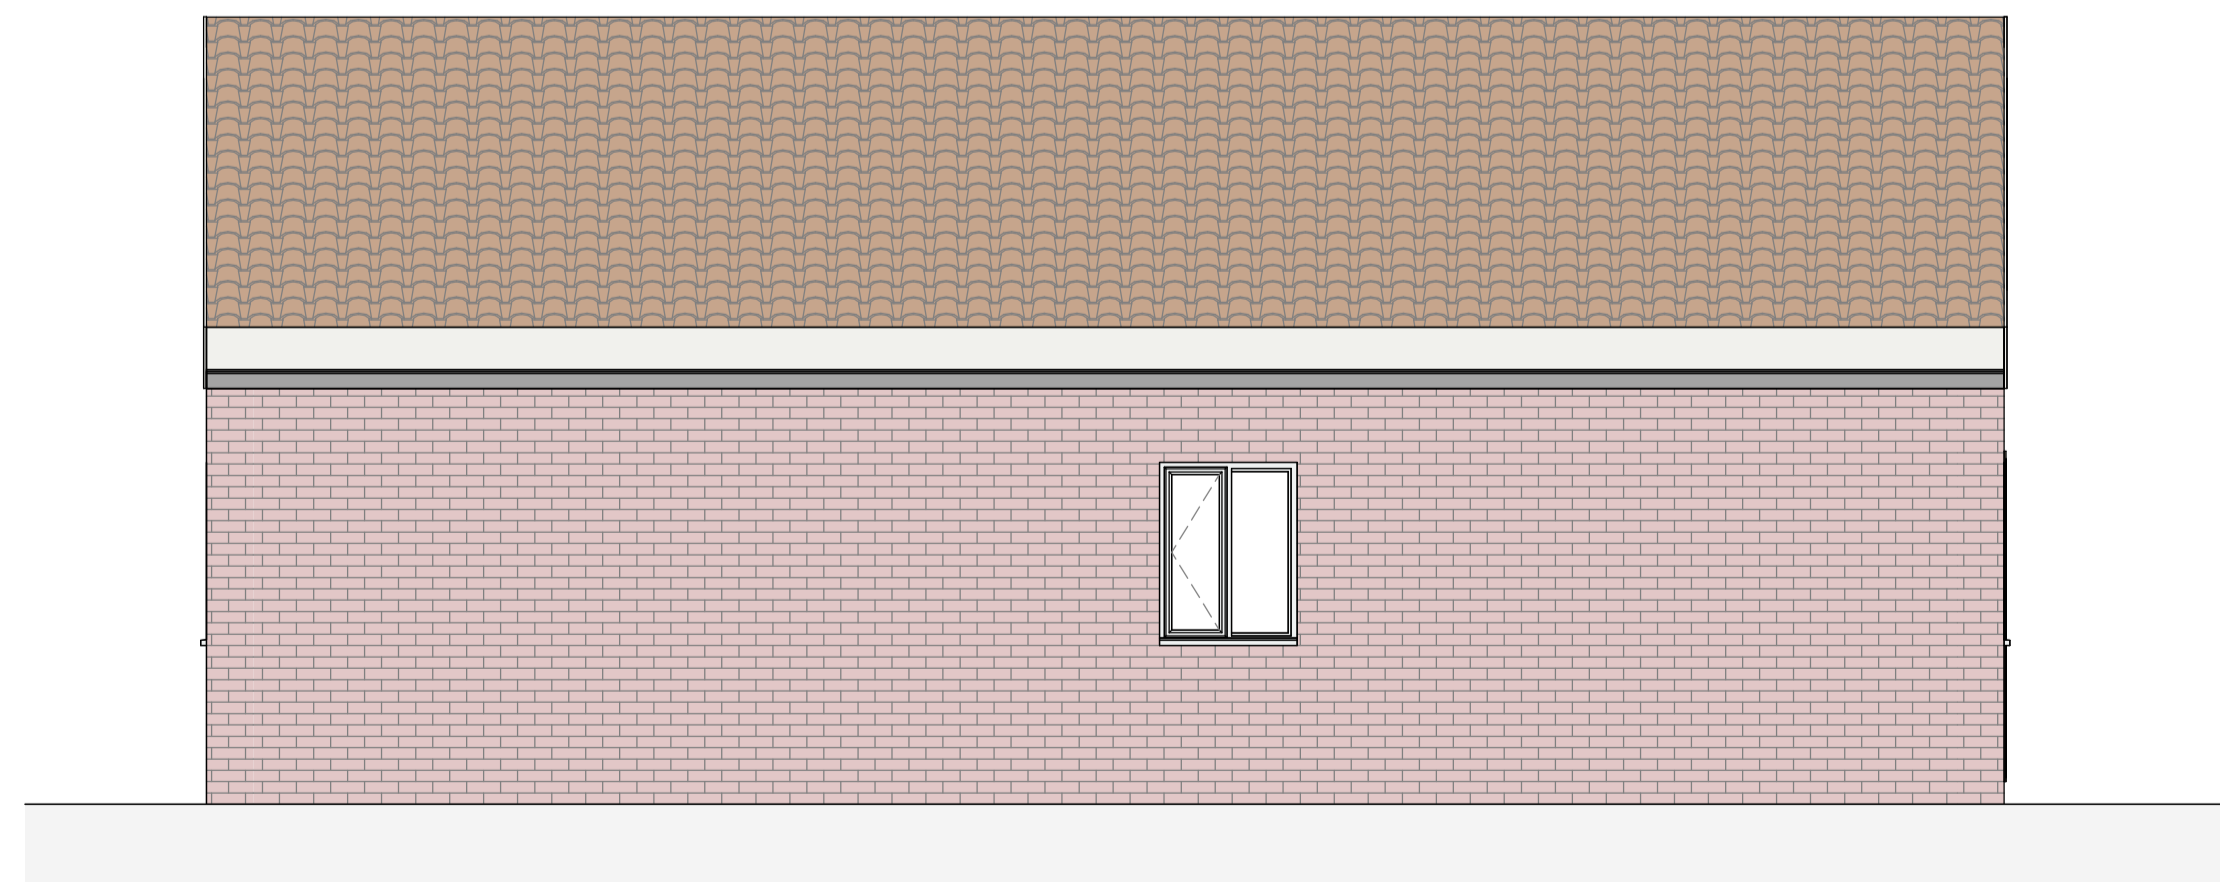

PROPOSED - ELEVATION C
1 : 50

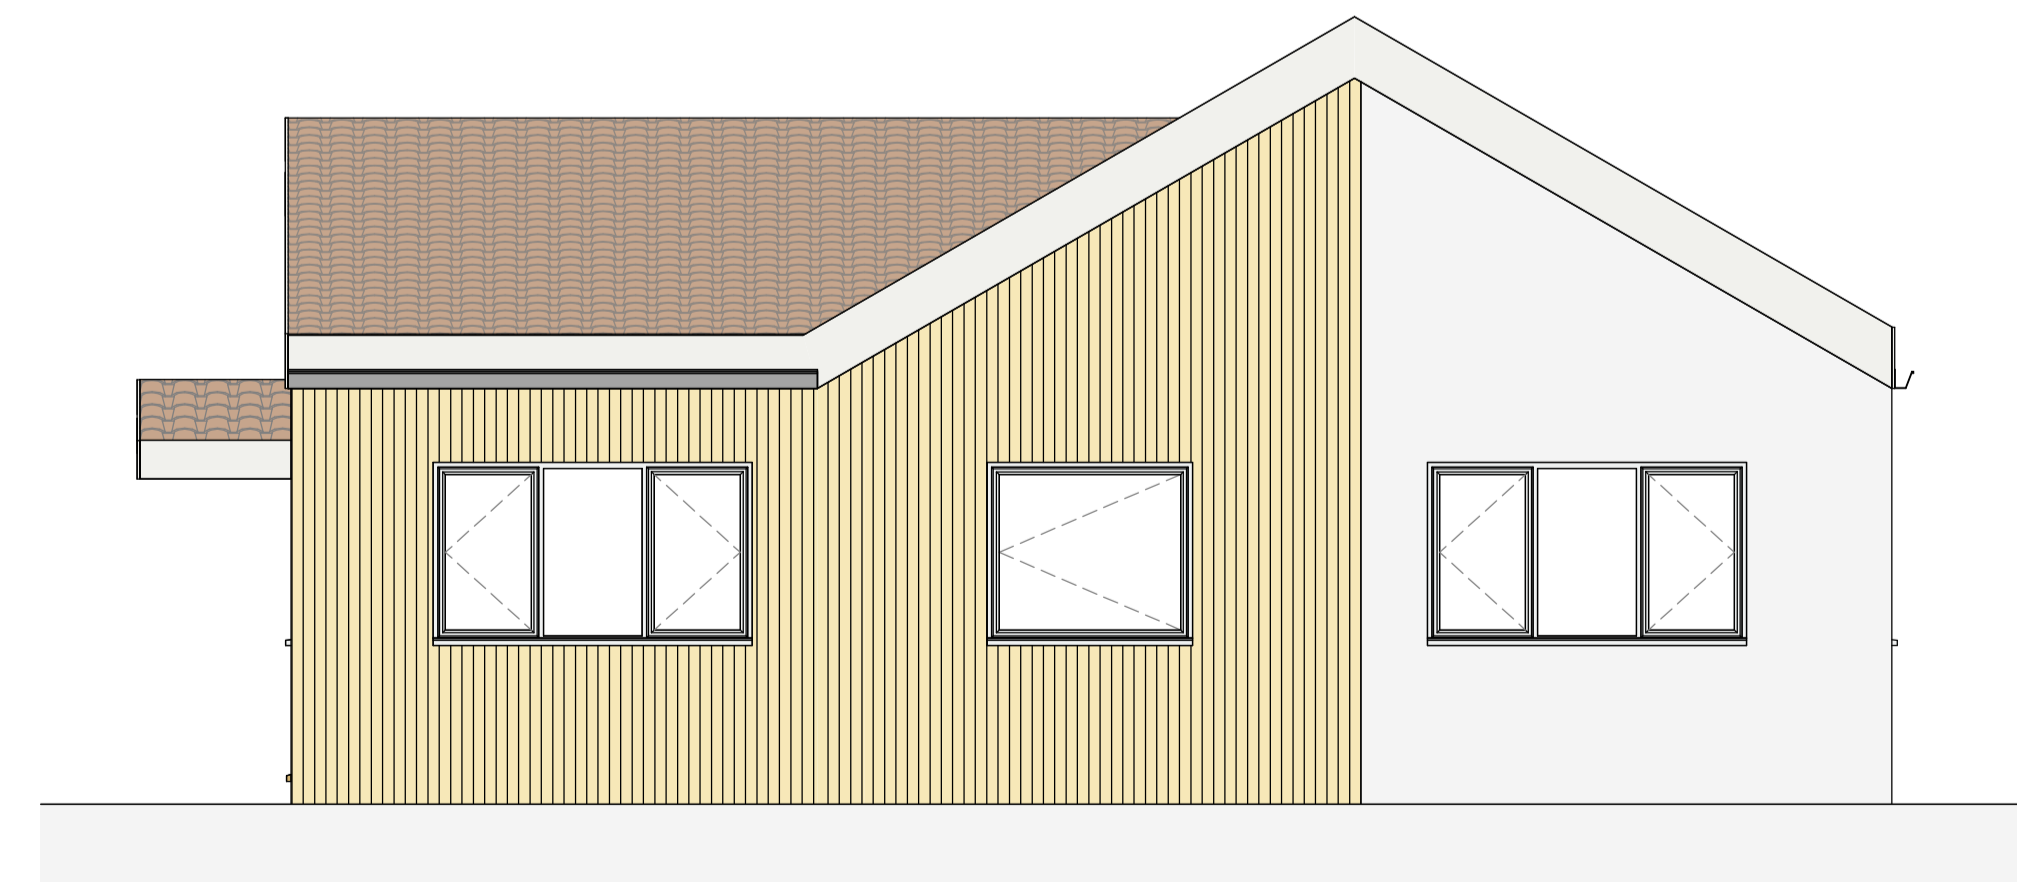

PROPOSED - ELEVATION D
1 : 50

P01	FIRST ISSUE	20.01.26
Rev.	Description:	Date:

Client:
MR P SAHOTA

Project Address:
**11 FENAY LEA DRIVE, HUDDERSFIELD,
HD5 8RR**

Drawing Title:
PROPOSED - PLAN & ELEVATIONS

Suitability Description:
ISSUED FOR PLANNING

Drawn By:	CDF	Checked By:	CL
Date:	JAN 26	Scale:	1 : 50
Suitability:	S2	Revision:	P01

Drawing No.
25-2113 - LL - ZZ - ZZ - DR - B - 2110

LUCAS LEE
BUILDING SURVEYORS | PROJECT MANAGERS | QUANTITY SURVEYORS

T: 01484 423111 / 0113 249 9994
www.lucaslee.co.uk

All dimensions are in millimetres unless otherwise stated.
Dimensions to be verified on site.
Do not scale.
Drawing not to be reproduced without permission.

