



EXISTING - FLOOR PLAN
1 : 50




EXISTING - ELEVATION A
1 : 50

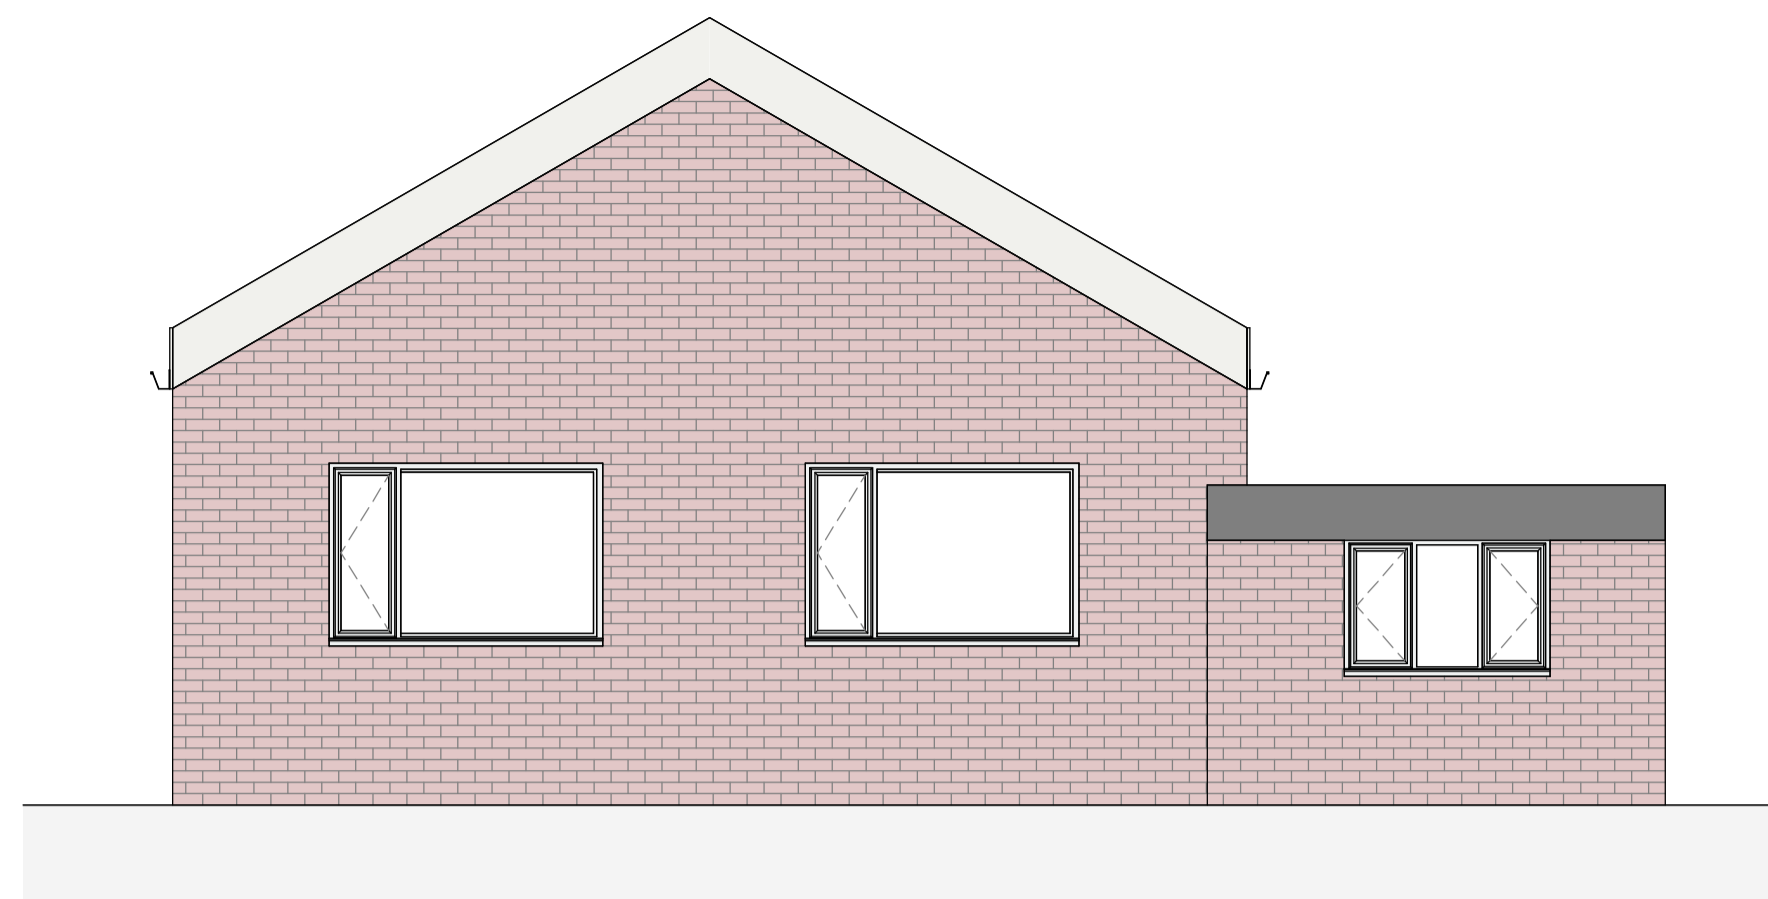

EXISTING - ELEVATION B
1 : 50

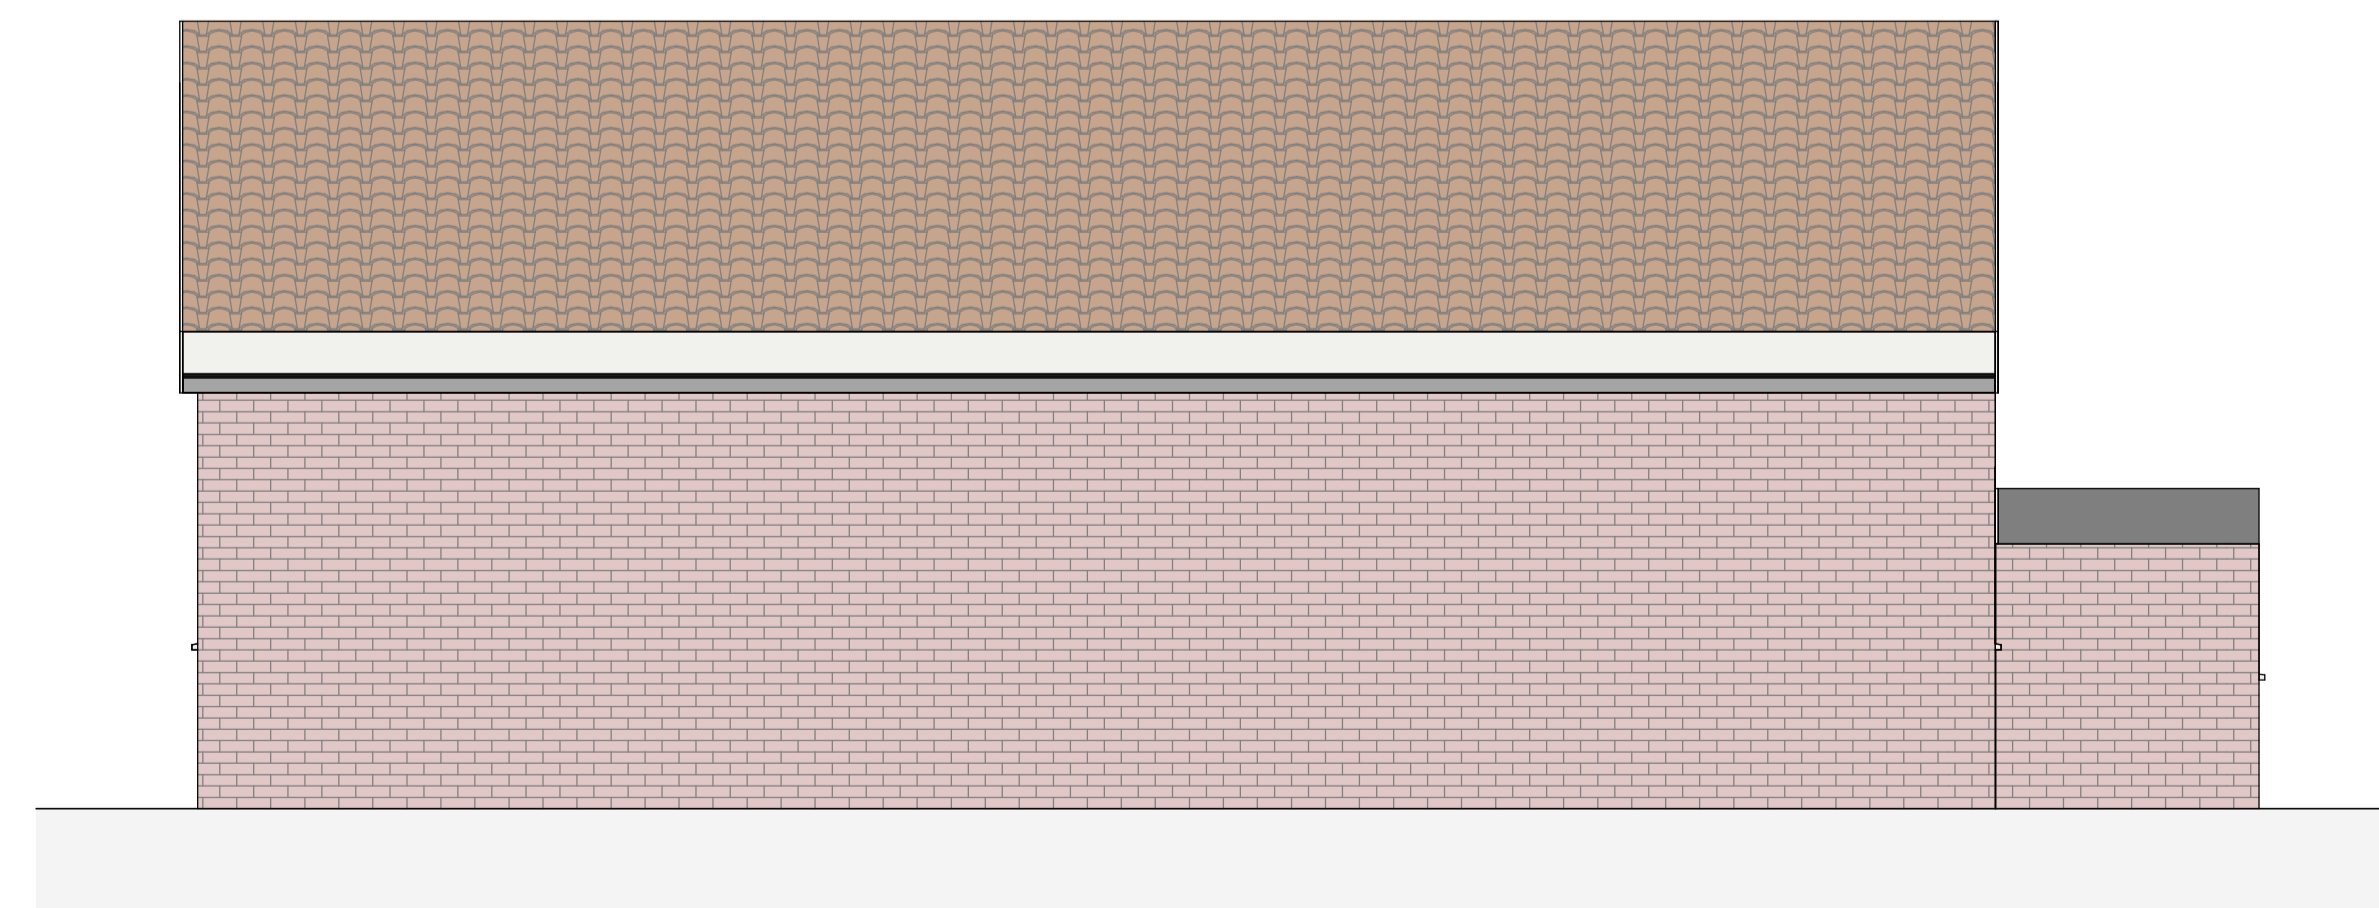

EXISTING - ELEVATION C
1 : 50

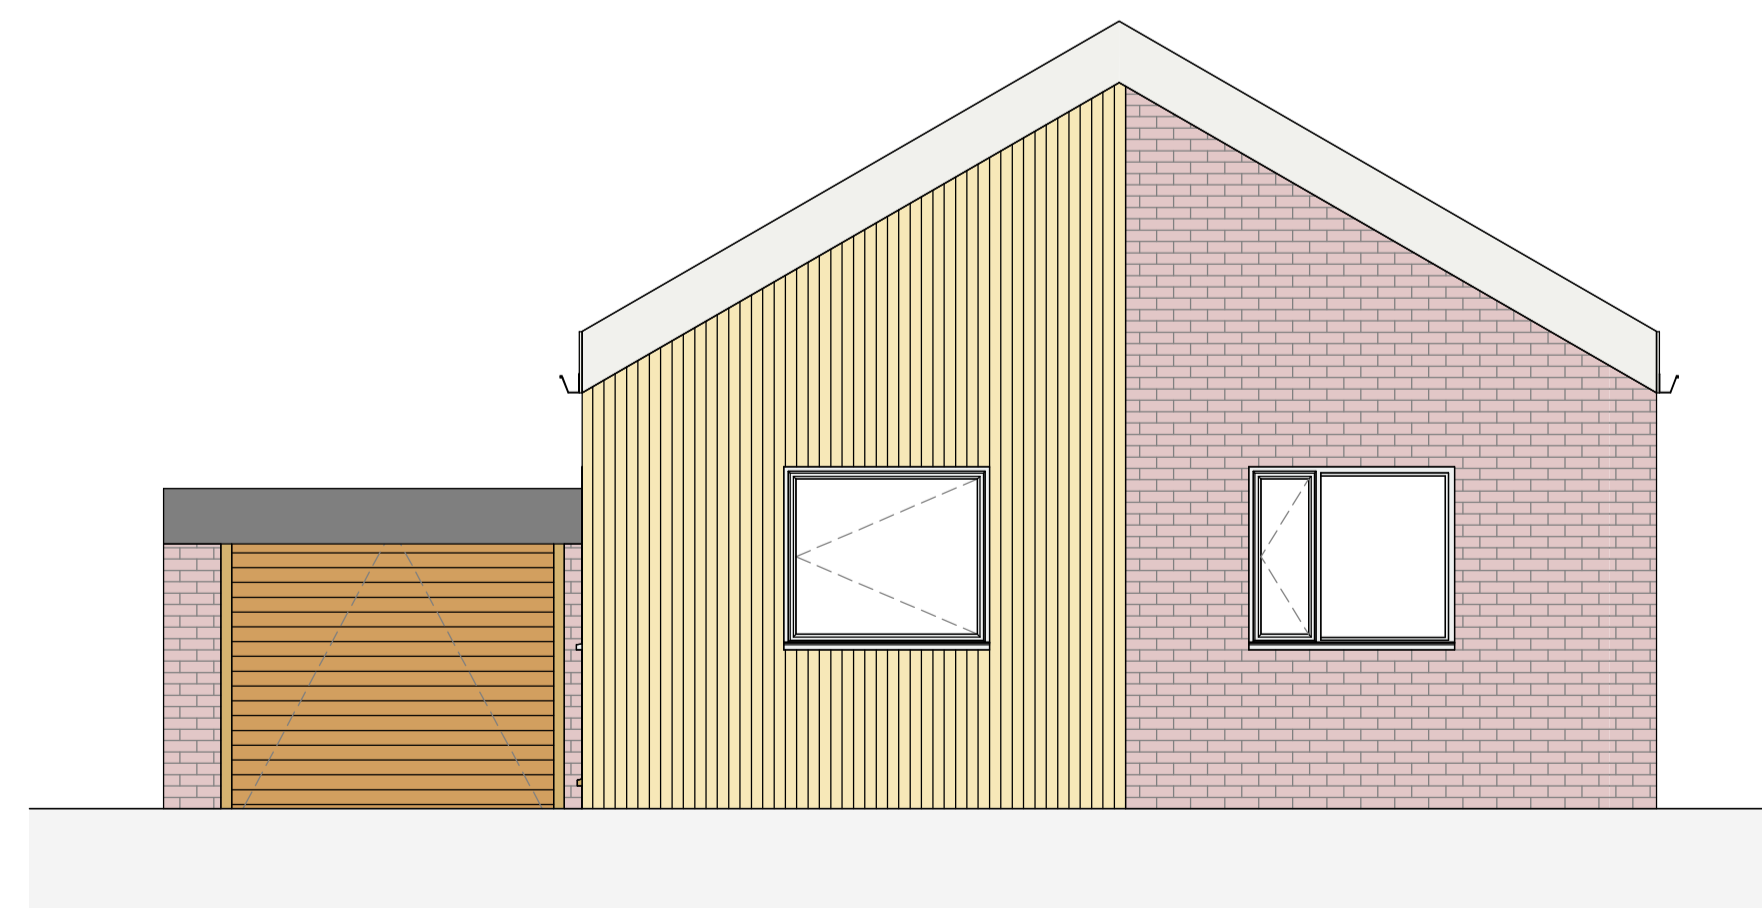

EXISTING - ELEVATION D
1 : 50

P01	FIRST ISSUE	20.01.26
Rev.	Description:	Date:

Client:
MR P SAHOTA

Project Address:
**11 FENAY LEA DRIVE, HUDDERSFIELD,
HD5 8RR**

Drawing Title:
EXISTING - PLAN & ELEVATIONS

Suitability Description:
ISSUED FOR PLANNING

Drawn By: CDF Checked By: CL

Date: JAN 26 Scale: 1 : 50

Suitability: S2 Revision: P01

Drawing No.
25-2113 - LL - ZZ - ZZ - DR - B - 2100

LUCAS LEE
BUILDING SURVEYORS PROJECT MANAGERS QUANTITY SURVEYORS

T: 01484 423111 / 0113 249 9994
www.lucaslee.co.uk

All dimensions are in millimetres unless otherwise stated.
Dimensions to be verified on site.
Do not scale.
Drawing not to be reproduced without permission.

