





Proposed Front Elevation

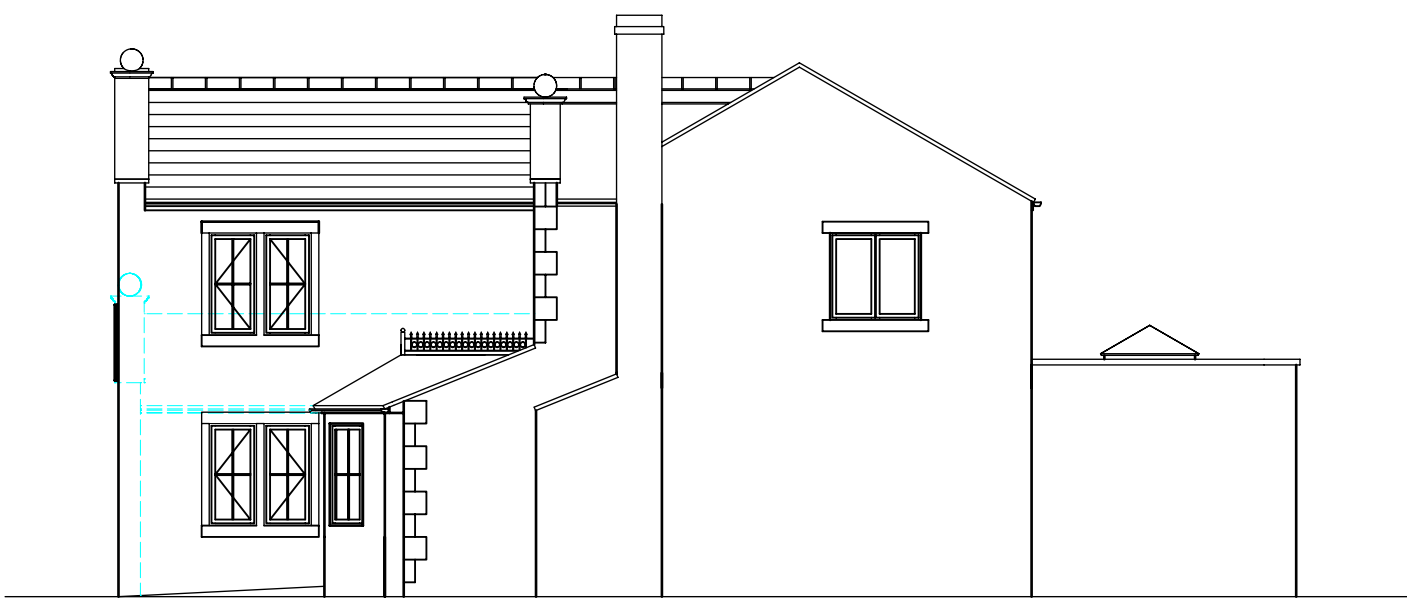

Proposed Side Elevation 2



Existing Front Elevation

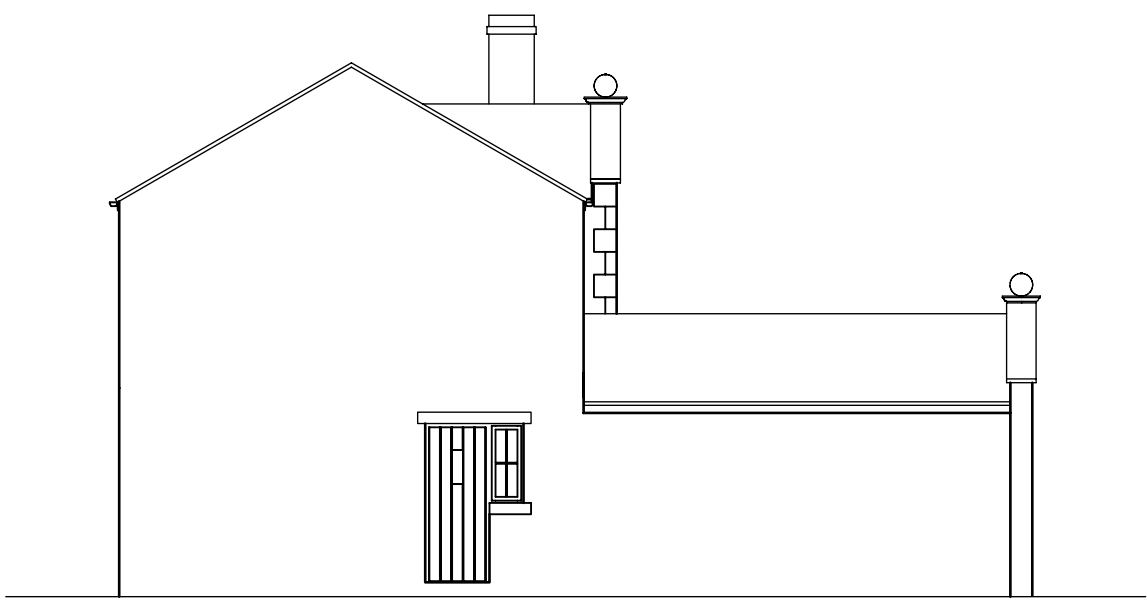


Existing Side Elevation 1



Proposed Rear Elevation




Proposed Side Elevation 1

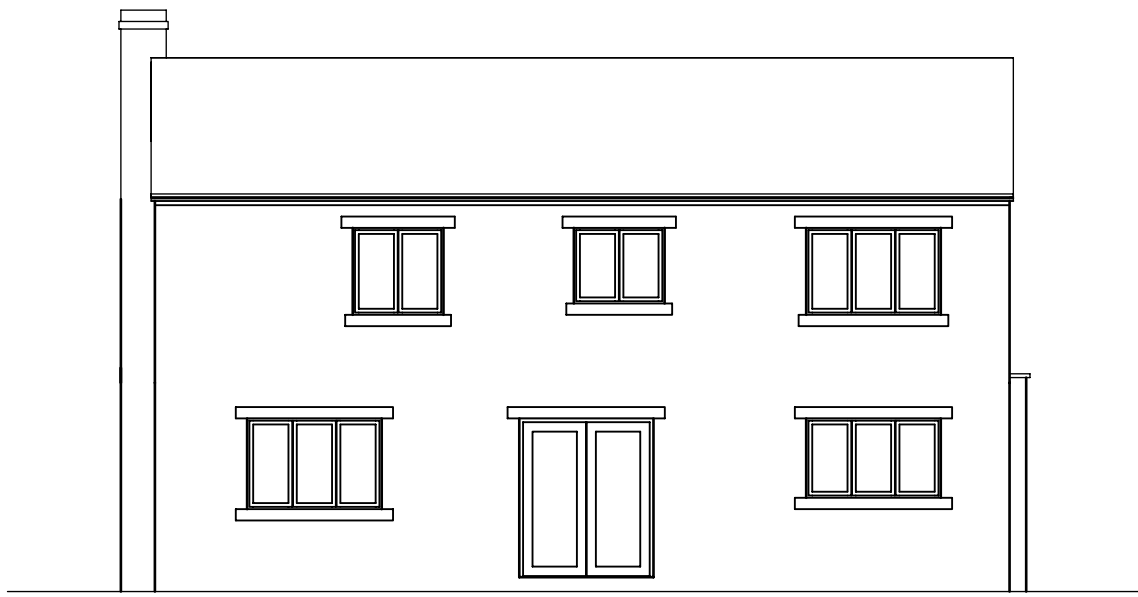


Existing Rear Elevation




Existing Side Elevation 2

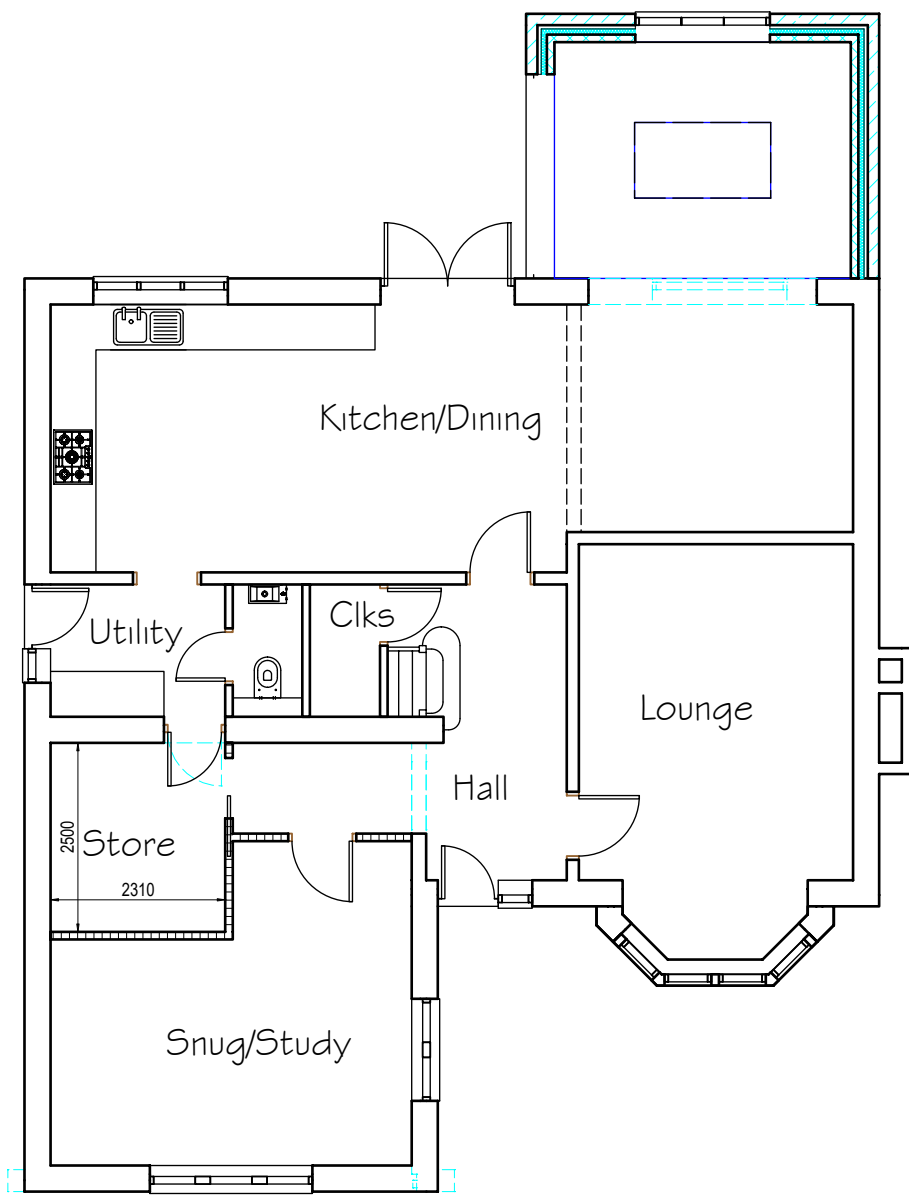


Proposed Ground Floor Plan

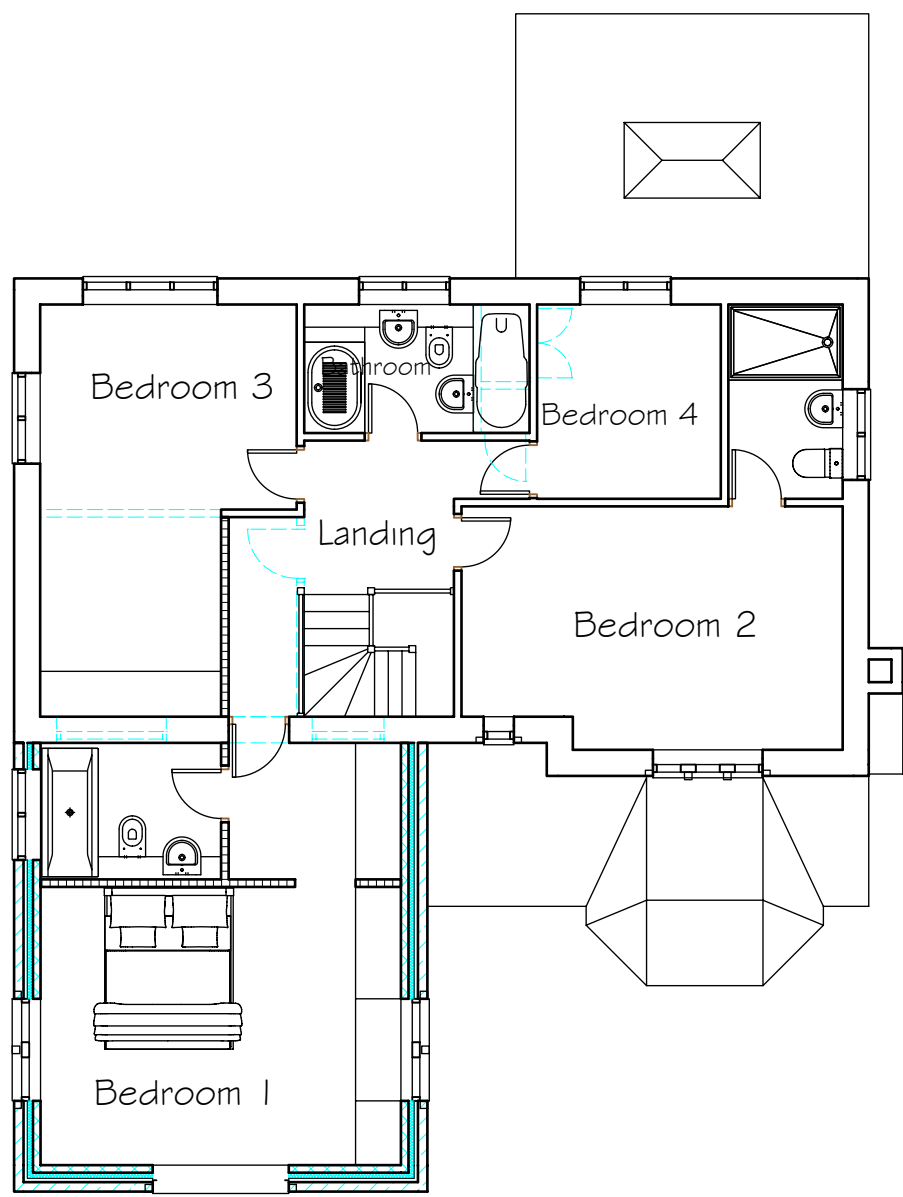

Proposed First Floor Plan

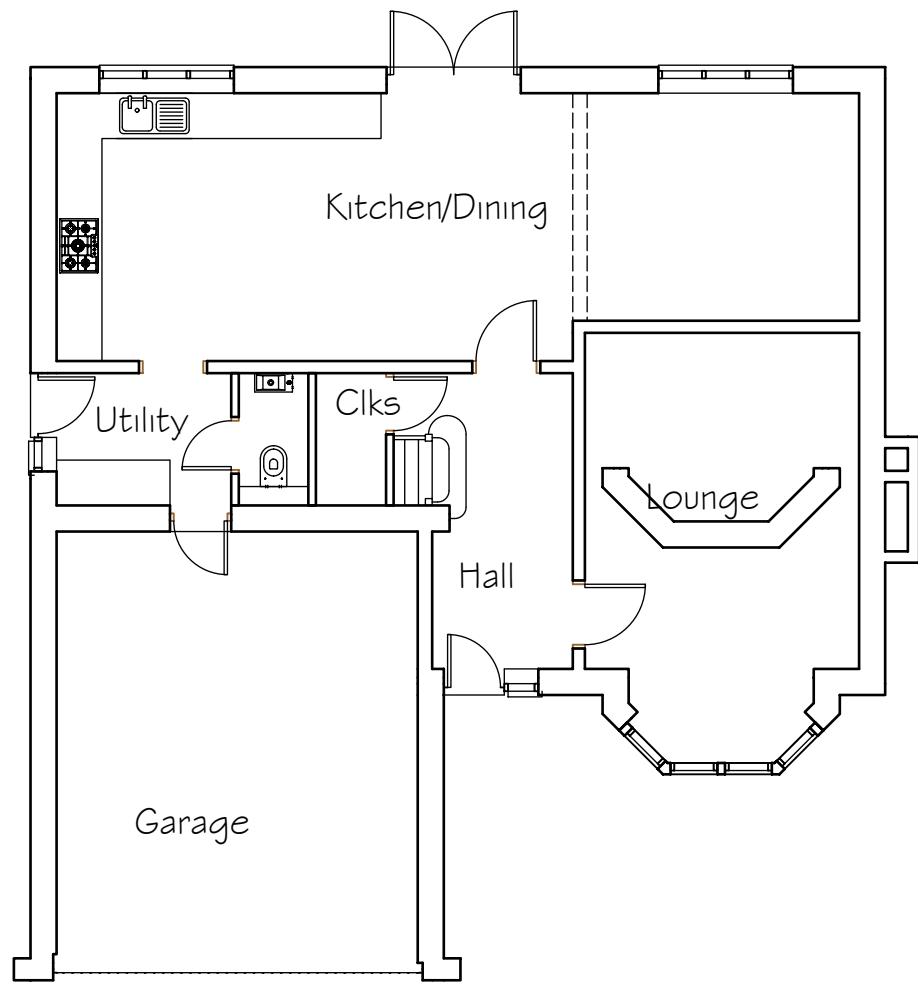

Existing Ground Floor Plan

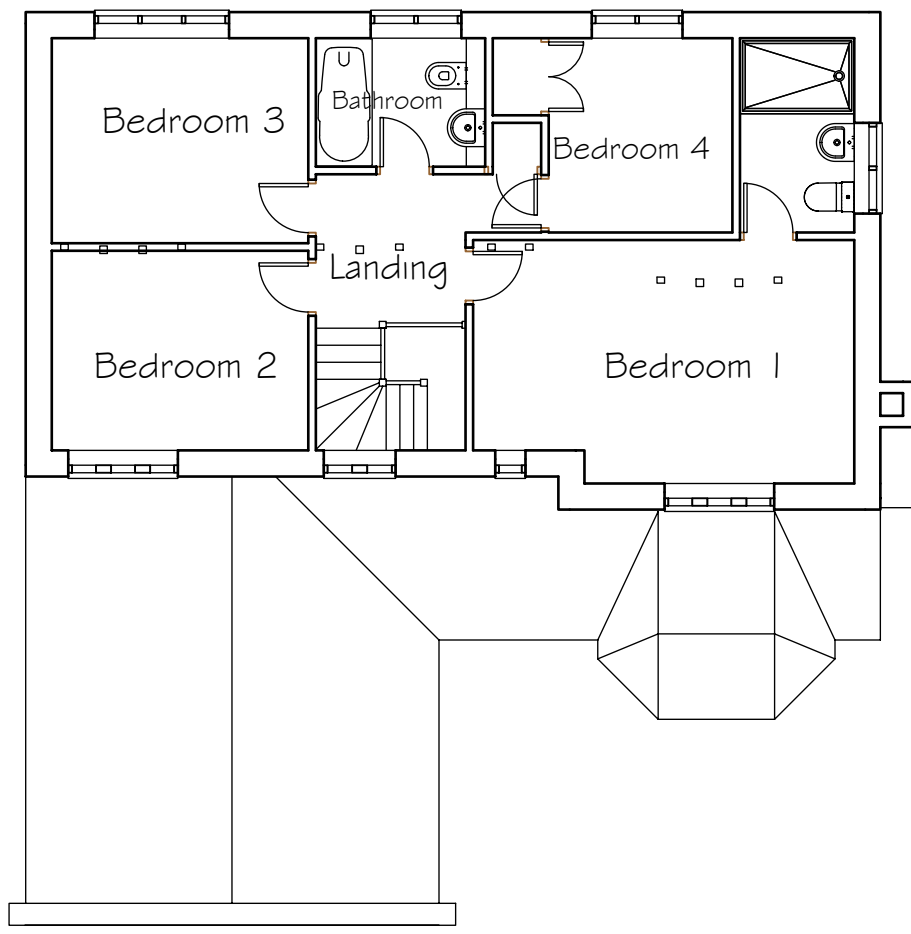

Existing First Floor Plan

PROJECT Extensions & Alterations to 9 Honey Head Lane Honley, Huddersfield HD9 GRW			
CLIENT J & M Hepworth			
SUBJECT Existing & Proposed Plans			
SCALE DATE	1:50 + 1:100 @ A1 20-01-2026	DRAWN SB	DRAWING NO. 25-0111-01
		REV. -	

SBP
ARCHITECT

46 Jenkin Road
Horbury
Wakefield
West Yorkshire
WF4 6DT
TEL: 07973 655984
designs@sbp-architects.co.uk