



NOTES:

carefully remove existing feature clock on front elevation (not shown) and set aside for re-use in position as agreed with client.

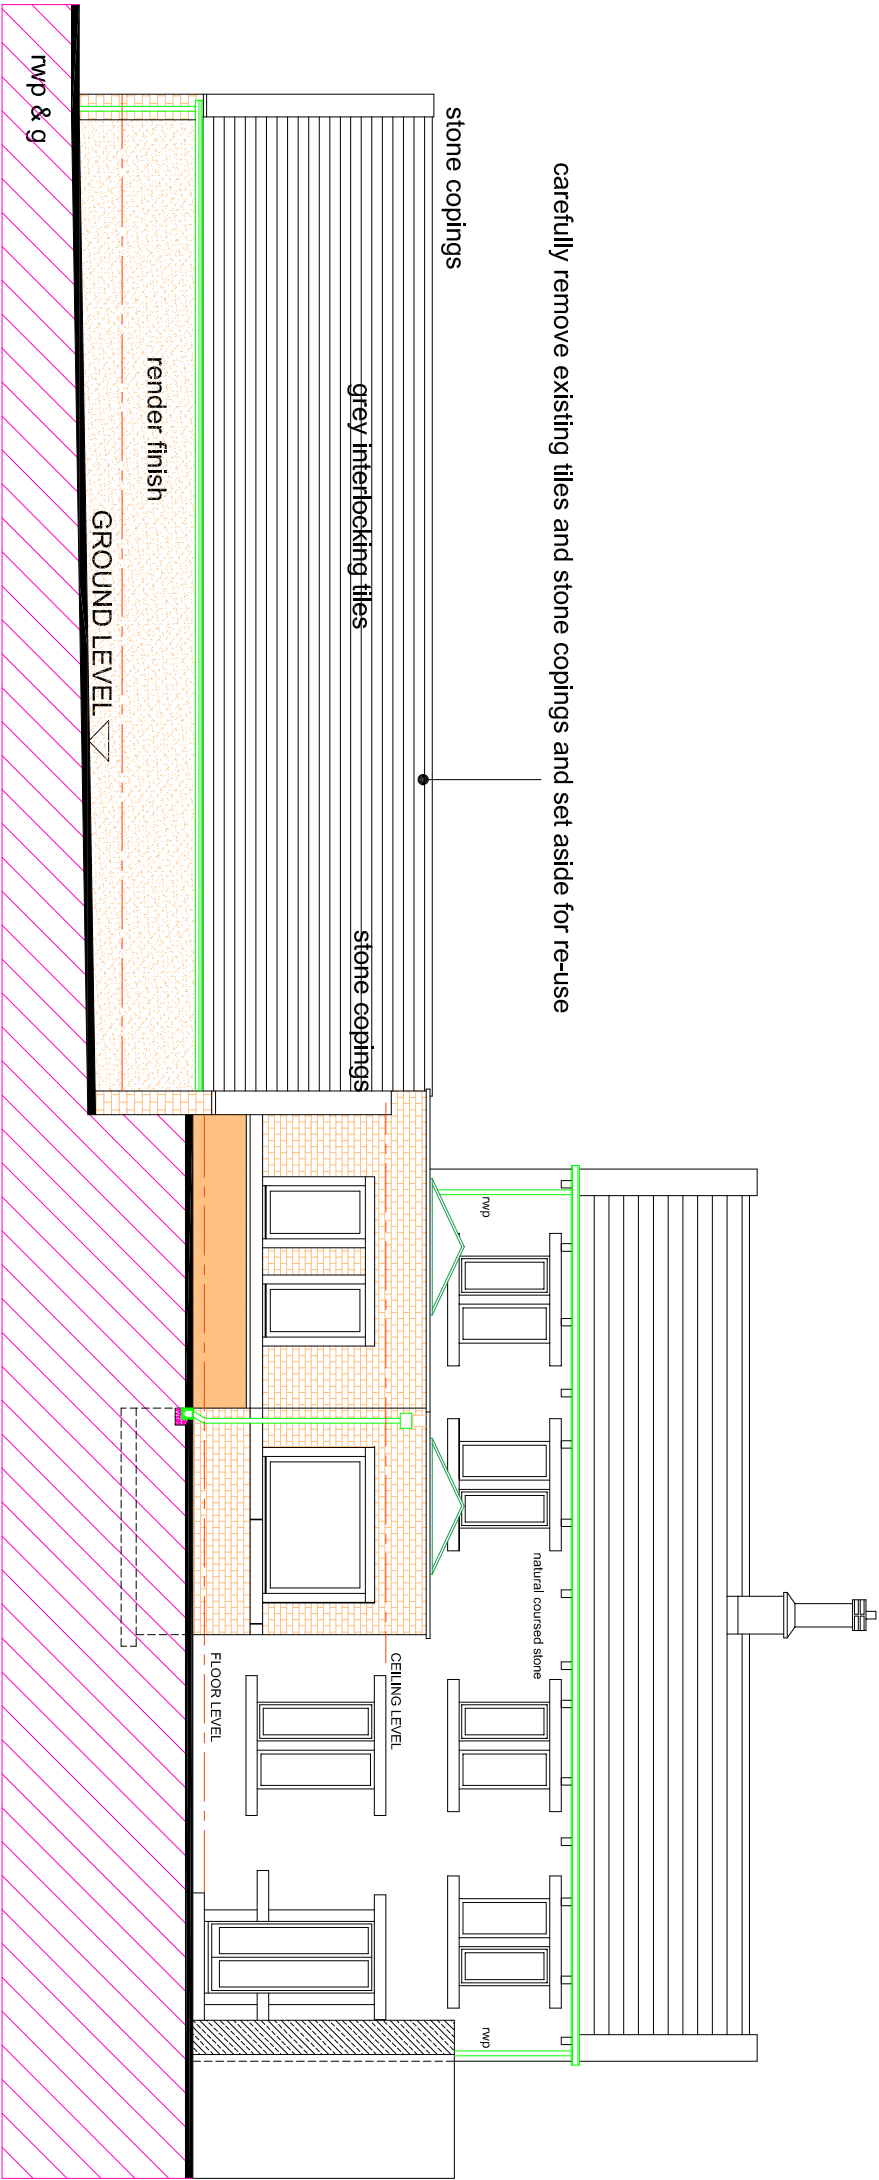

REAR ELEVATION AS EXISTING (1:100)

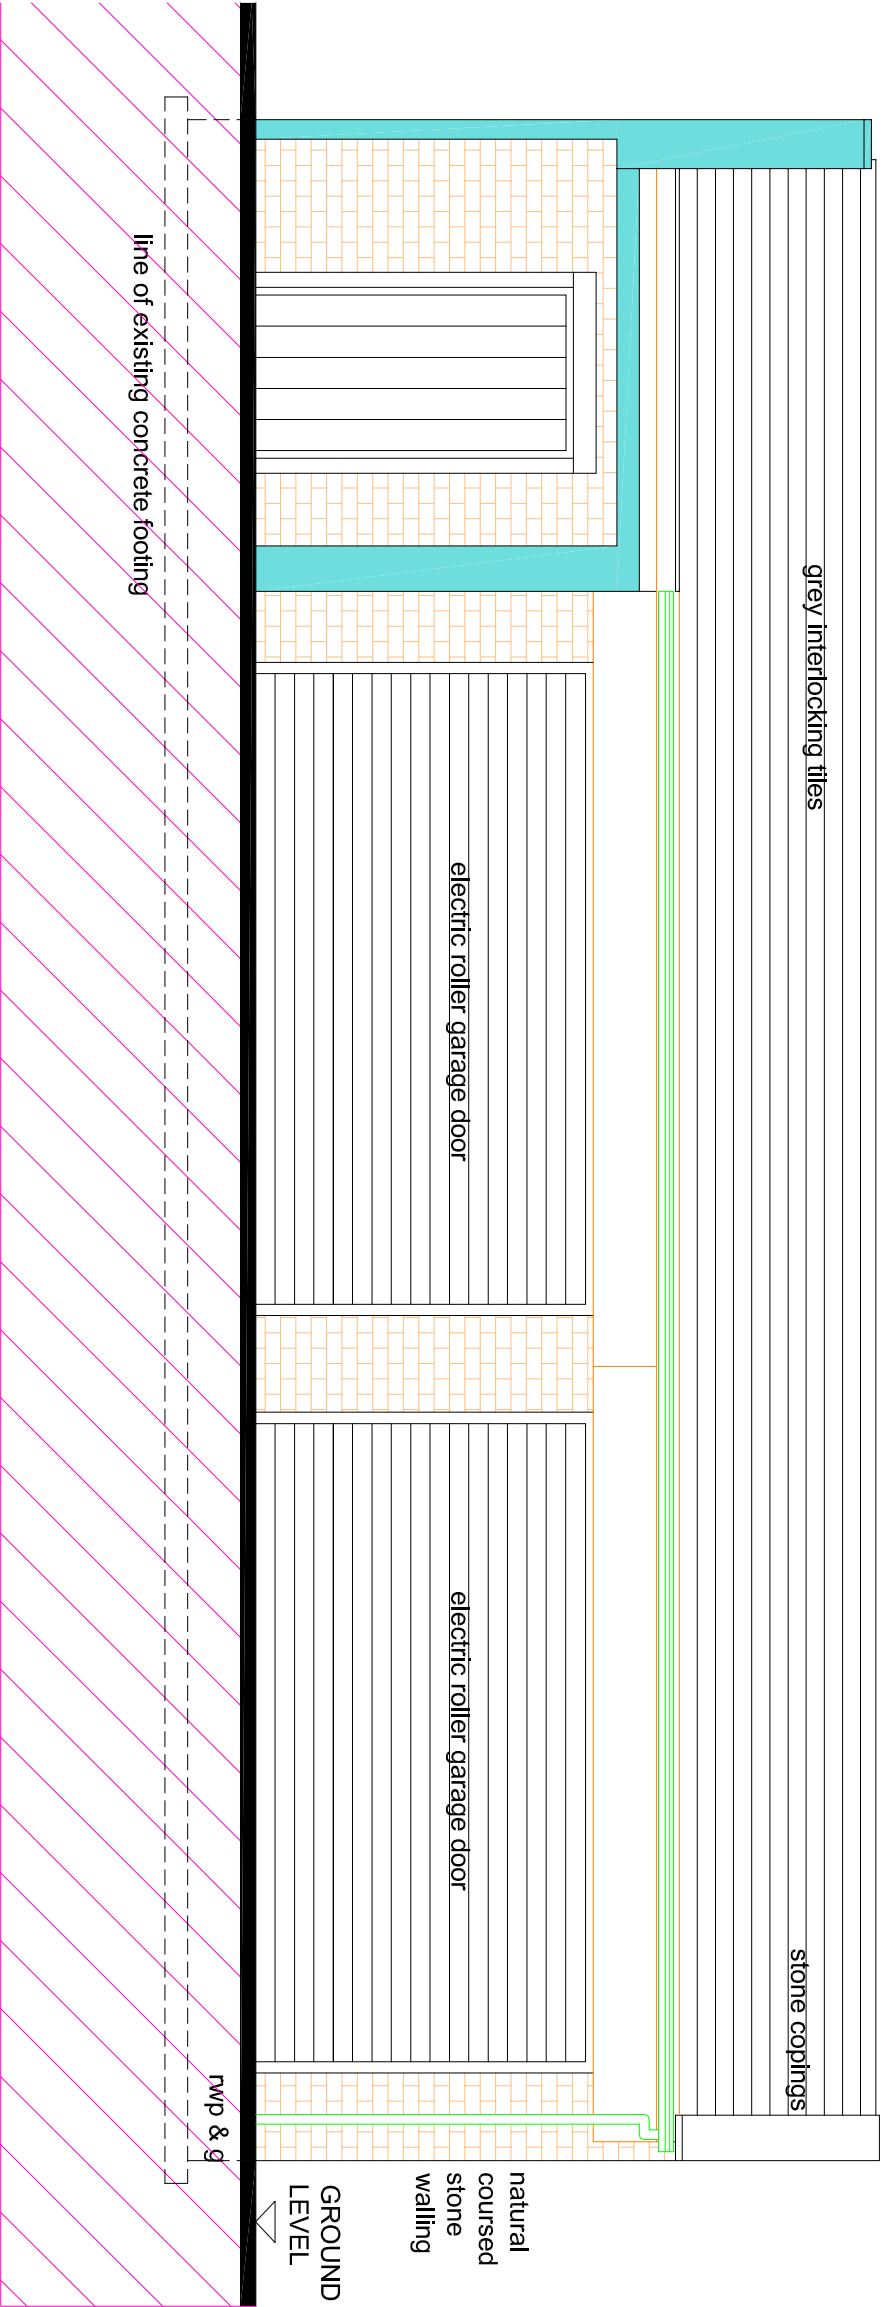

PLANNING APPLICATION			
rev	description	date	
drawn		date	
Paul McGuire		05/01/26	

Paul McGuire MCIA.T., ACIOB,
Chartered Architectural Technologist
46 Riley Park Kirkburton Huddersfield HD8 0SA
T: +44 (0)1484 602893 M: 07960 303343
E: info@pmcg-archtech.co.uk
Web: www.pmcg-archtech.co.uk



client	Dr. K & Mrs. B. HELLAWELL		
project	PROPOSED FIRST FLOOR EXTENSION OVER GARAGE		
address	THORNCLIFF SPRING FARM 12 THORNCLIFF GREEN KIRKBURTON HUDDERSFIELD HD8 0UQ		
drawing title	ELEVATIONS AS EXISTING (sheet 1 of 2)		
scale	1:50 @ A3	date	2025.05
projct	2025.05	drawing No	(KBH) PD 02
rev			