


**PROPOSED FIRST FLOOR
EXTENSION OVER
EXISTING GARAGE**

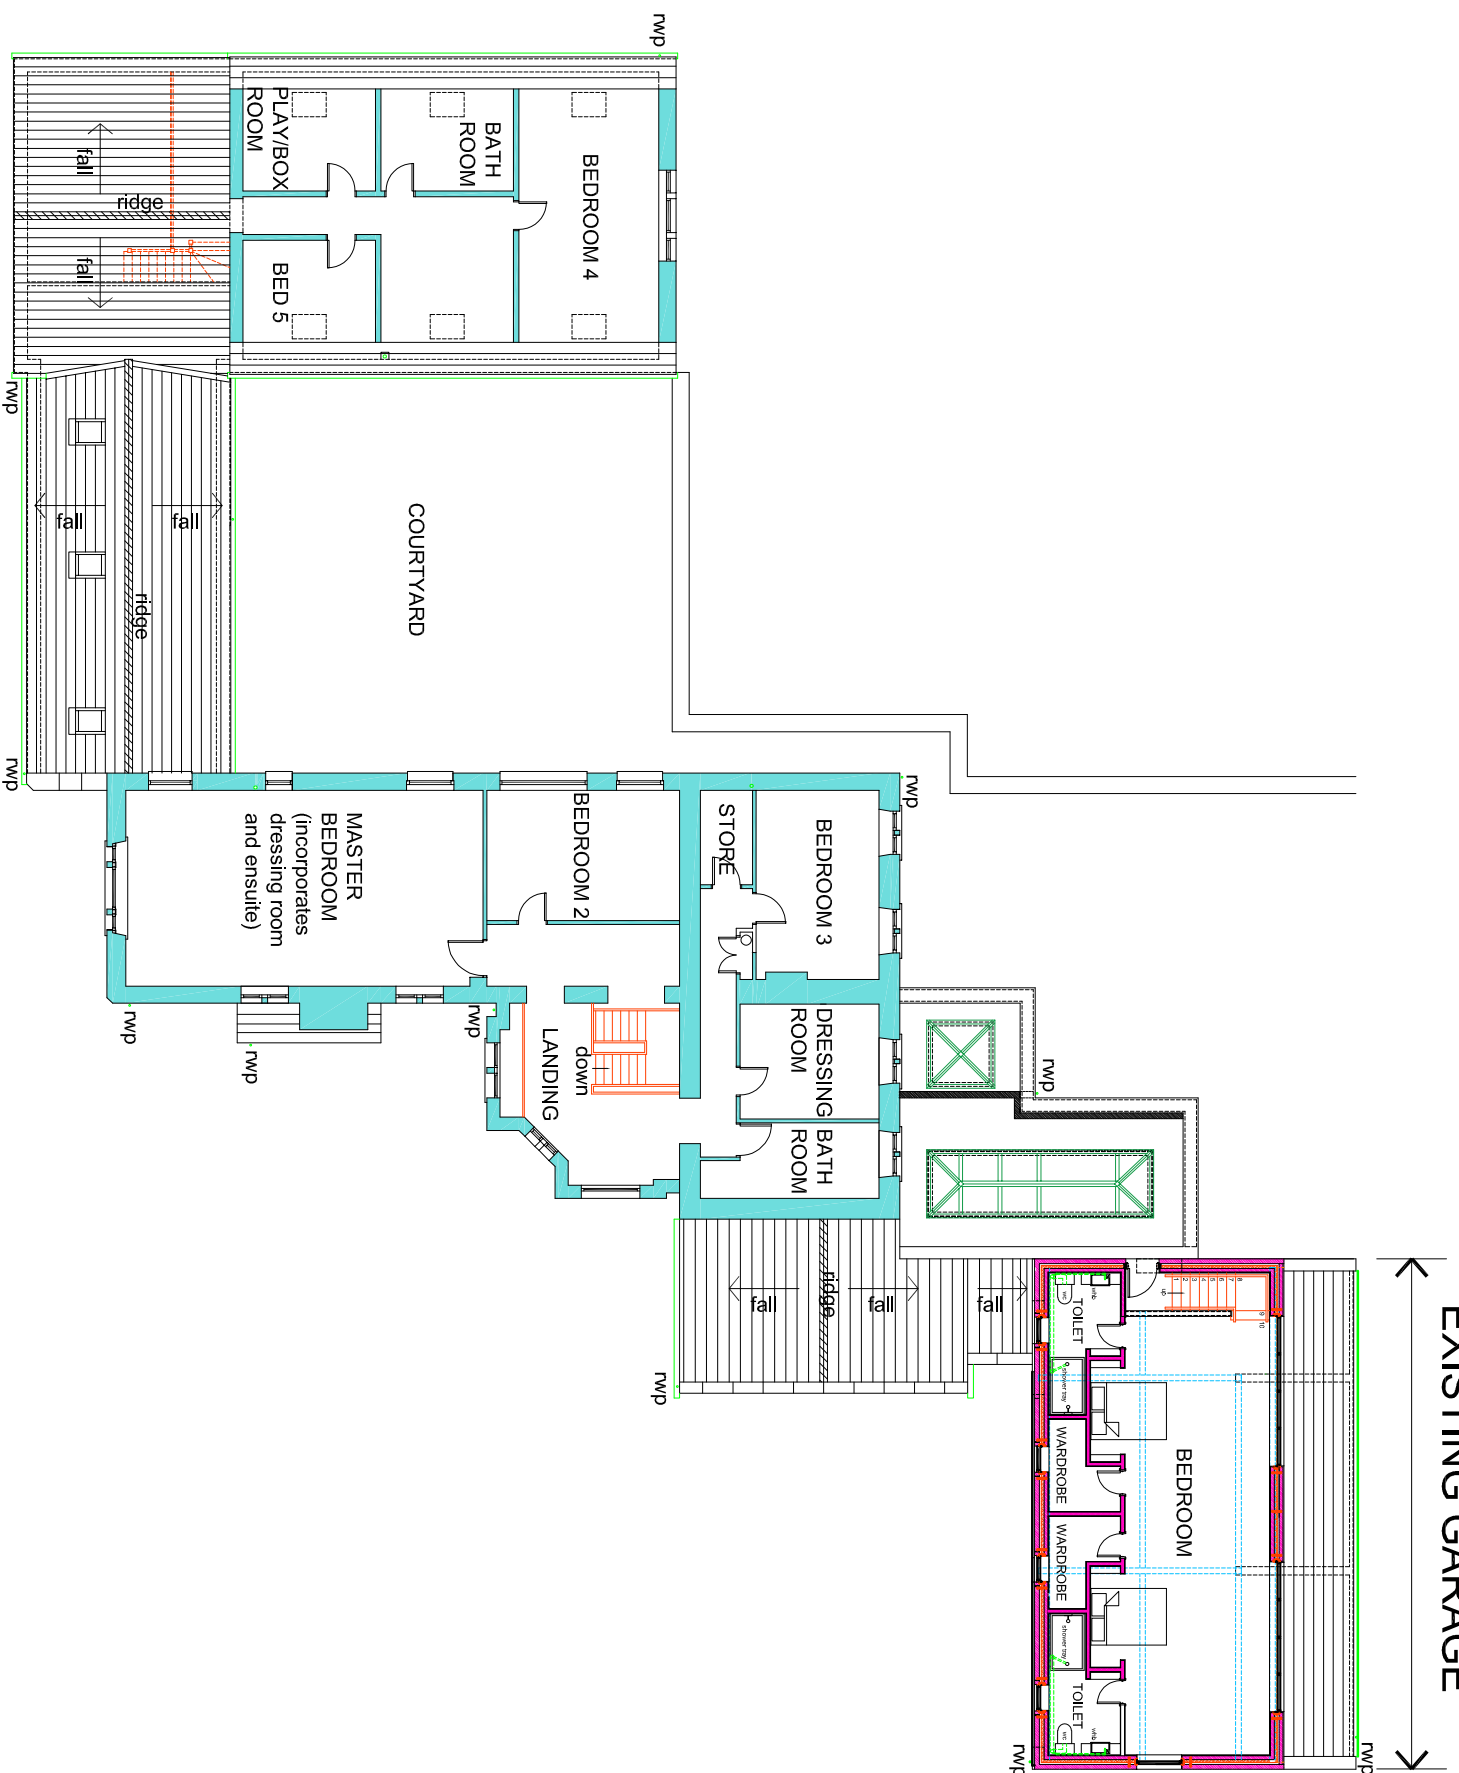

PLANNING APPLICATION

rev	description	date
drawn	Paul McGuire	16/01/26

Paul McGuire MCIAI, AClOIB,
Chartered Architectural Technologist
 46 Riley Park, Kirkburton Huddersfield HD8 0SA
 T. +44 (0)1484 602893 M. 07960 303343
 E. info@pmcg-archtech.co.uk
 Web. www.pmcg-archtech.co.uk



Dr. K & Mrs. B. HELLAWELL

**PROPOSED FIRST FLOOR EXTENSION
OVER GARAGE**

**THORNCLIFF SPRING FARM
12 THORNCLIFF GREEN KIRKBURTON
HUDDERSFIELD HD8 0UQ**

OVERALL FIRST FLOOR PLAN AS PROPOSED

scale	date	drawing No	rev
1:200 @ A3	2025.05	(KBH) PD 14	