




NOTE: ALL DIMENSIONS SHOWN ARE PROVISIONAL DIMENSIONS ONLY & SHOULD NOT BE READ AS EXACT MEASUREMENTS. THESE MAY NEED TO BE ALTERED DUE TO SITE CONSTRAINTS/ INSPECTION. THE DRAWINGS AND DESIGN ARE THE COPYRIGHT OF YCP LTD & SHOULD NOT BE RE-PRODUCED WITHOUT PRIOR PERMISSION

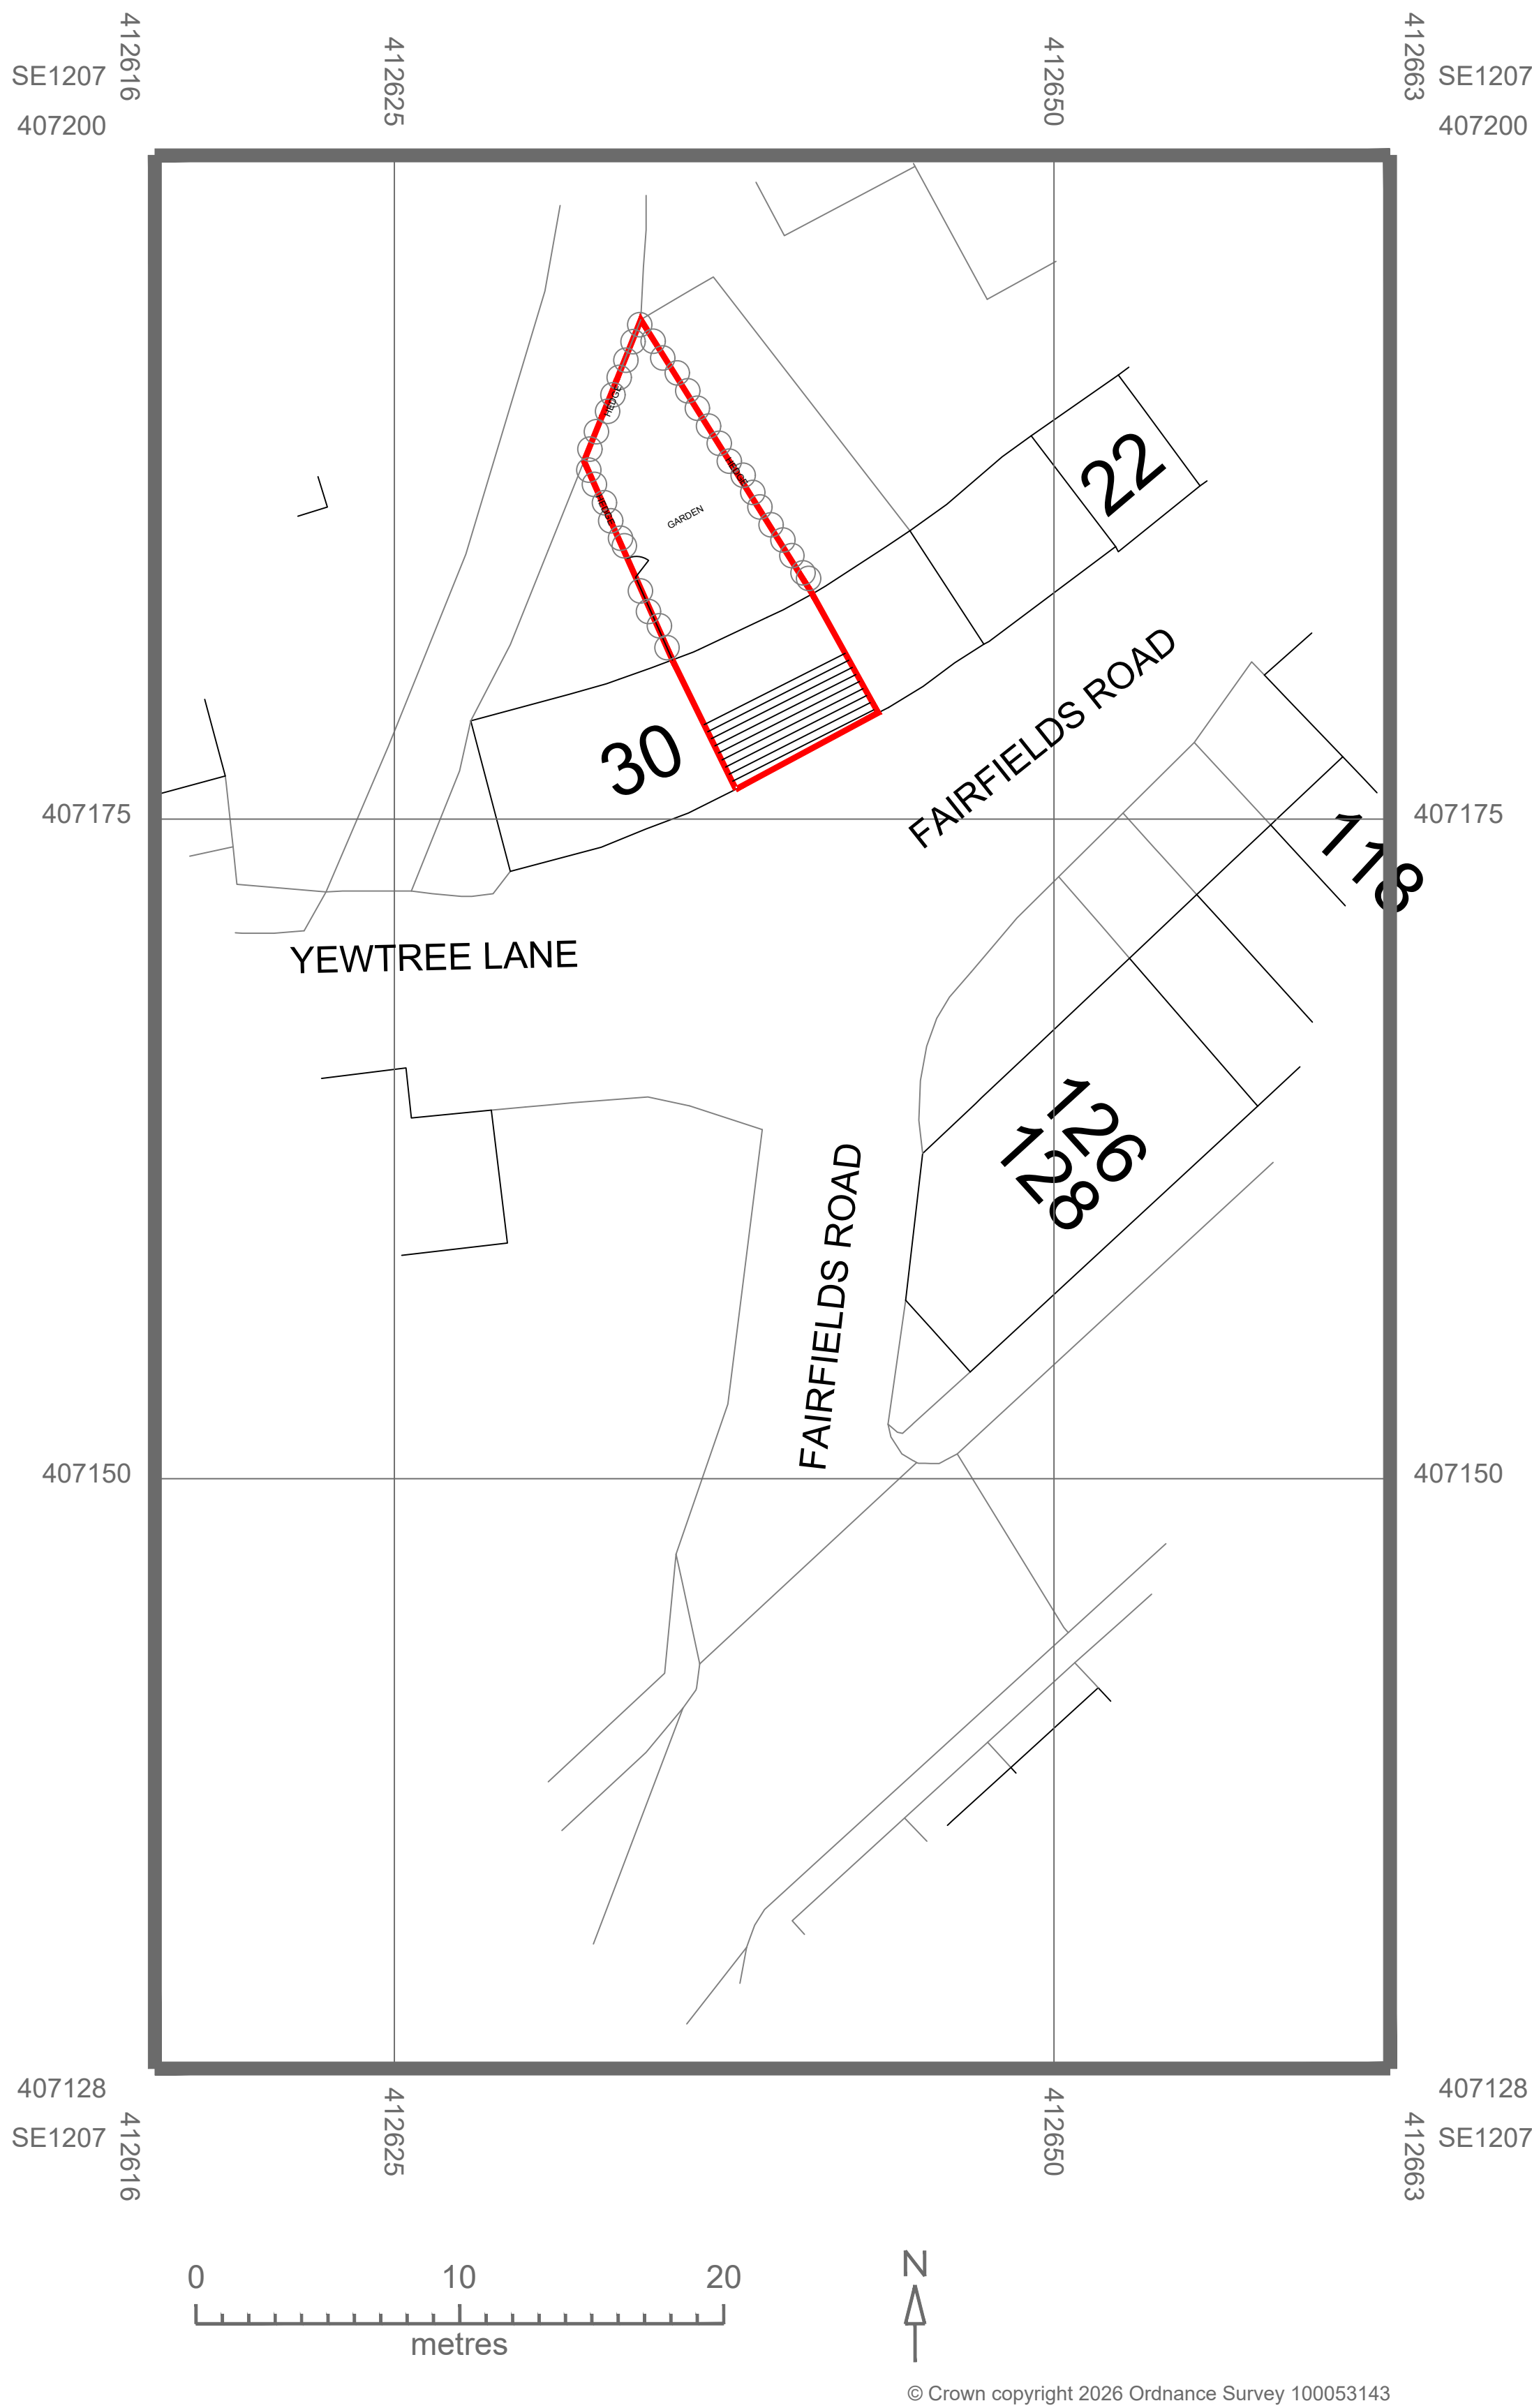

EXISTING SITE PLAN 1:200

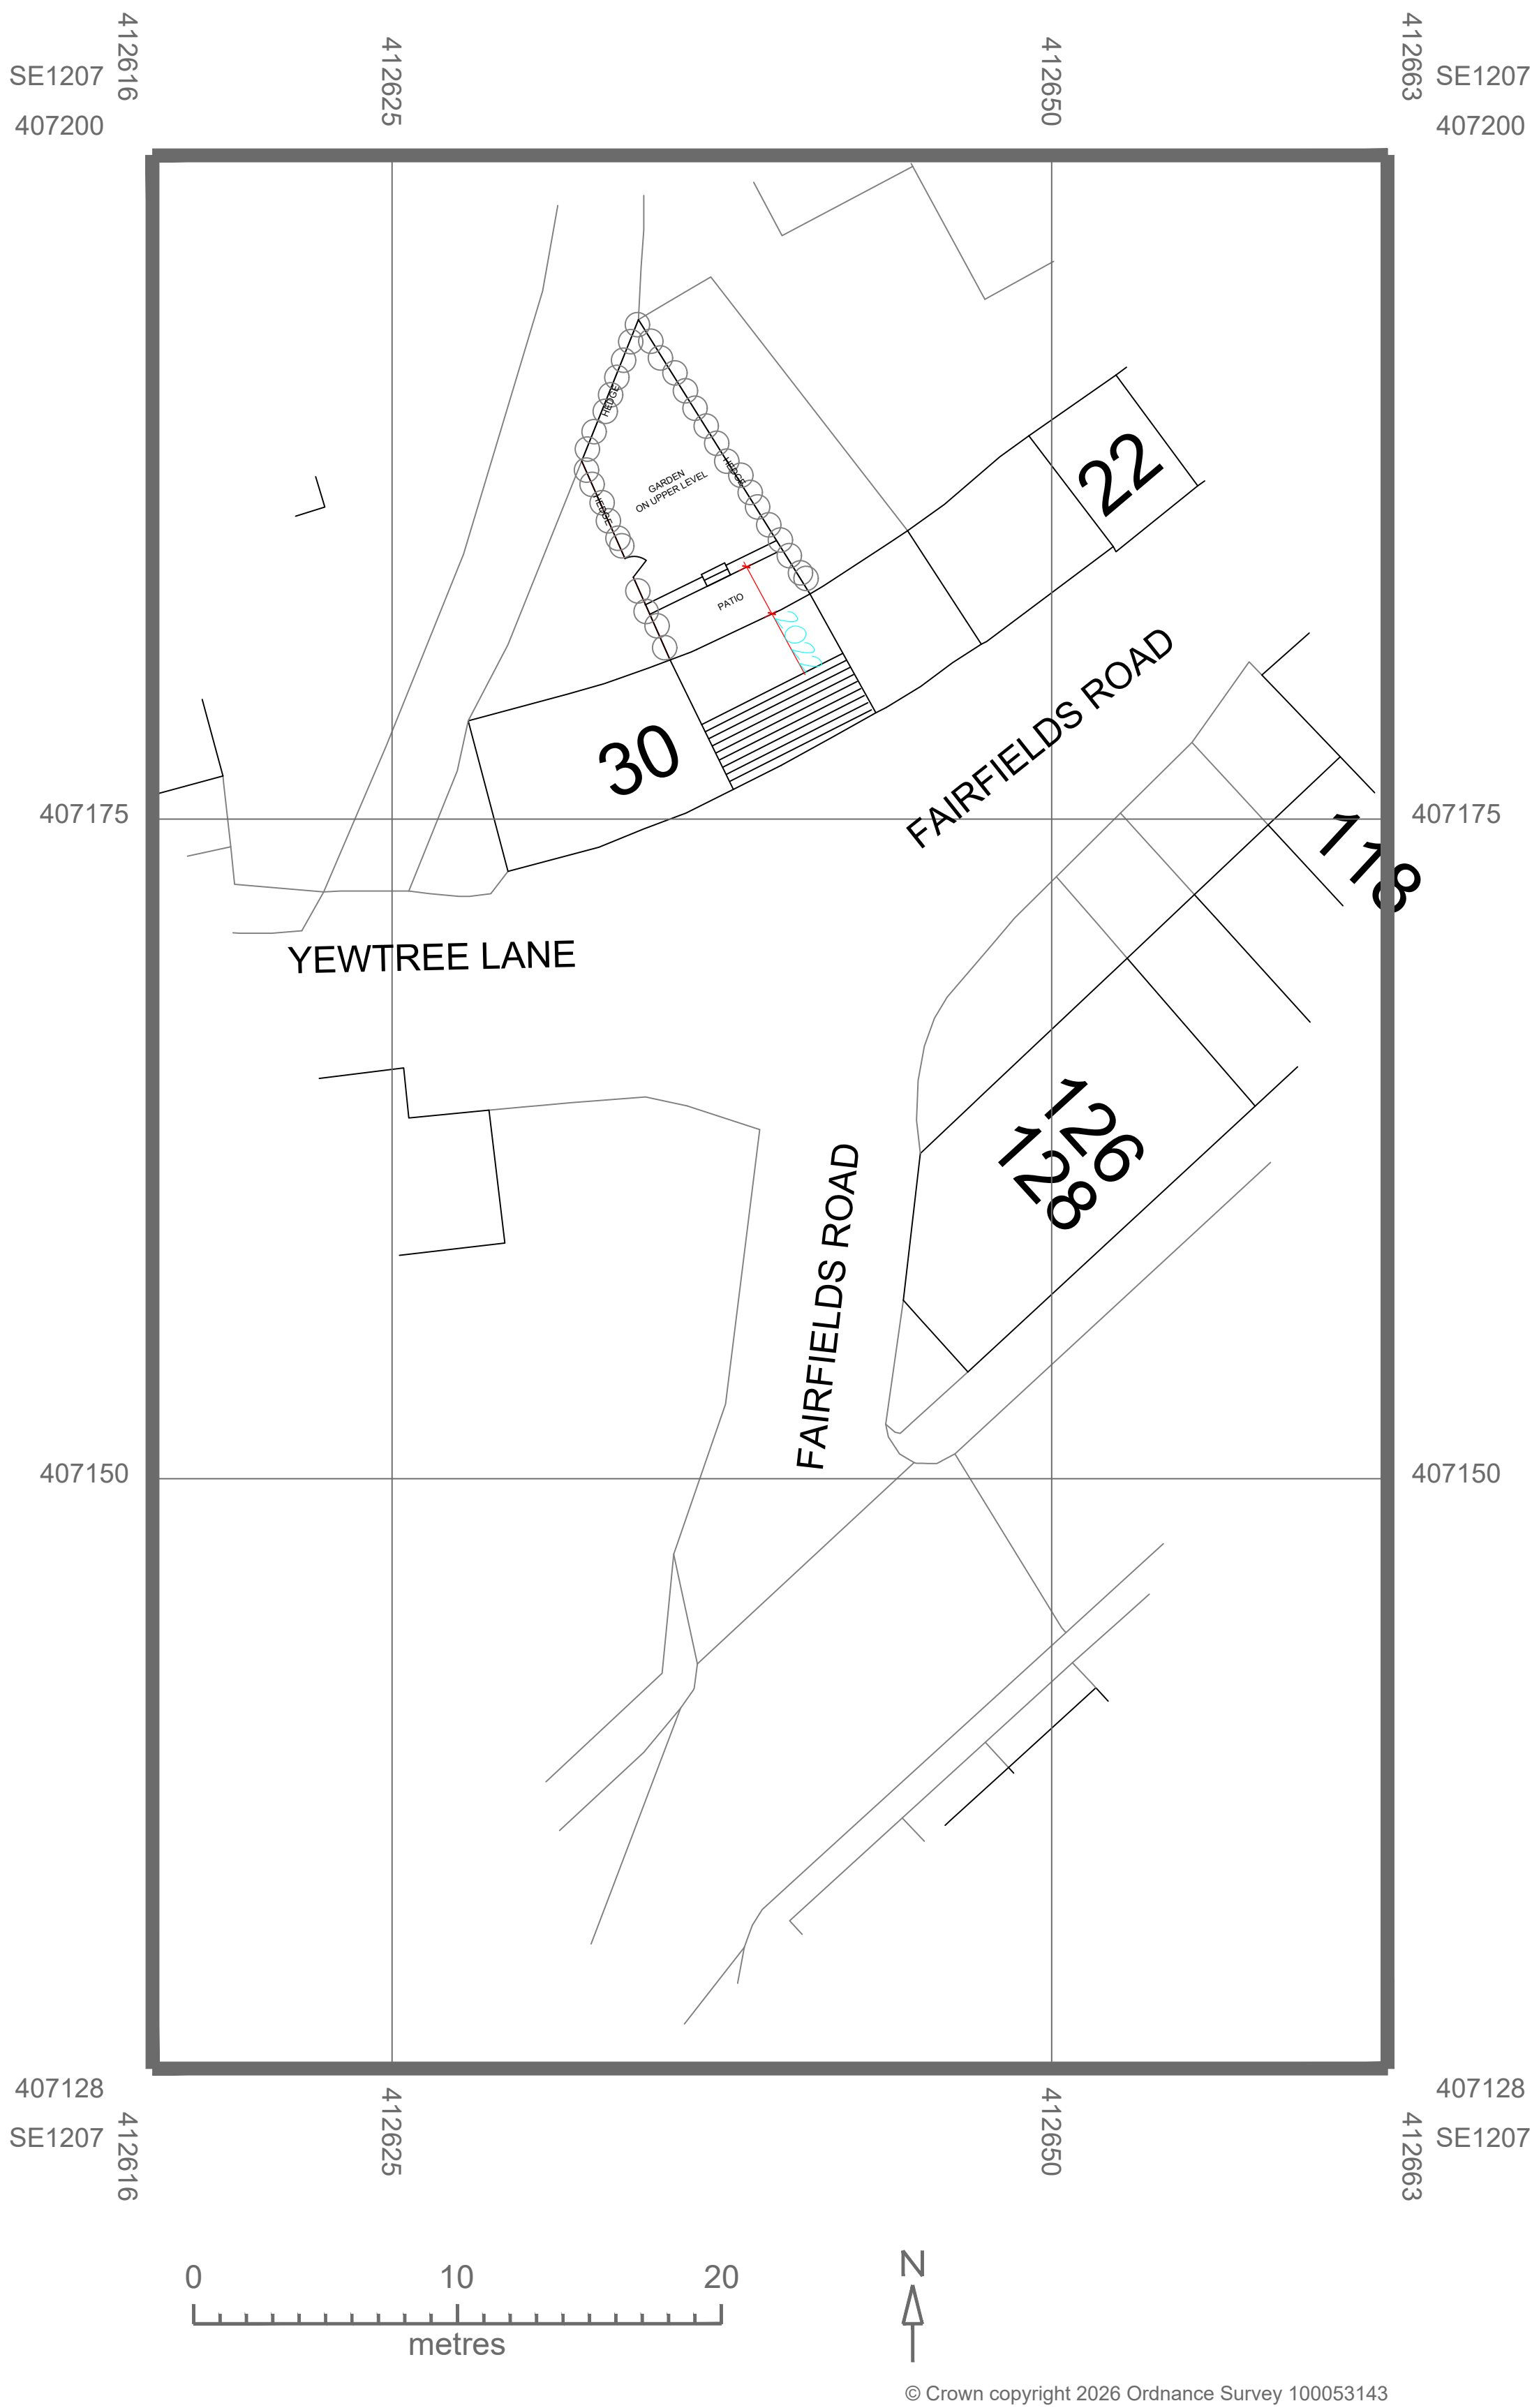

PROPOSED SITE PLAN 1:200

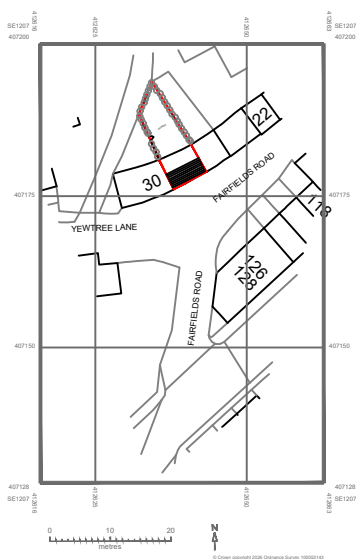

LOCATION PLAN 1:1250

DRAWING DESCRIPTION			
EXISTING & PROPOSED SITE PLAN			
LOCATION PLAN			
JOB TITLE			
28 FAIRFIELDS ROAD			
HOLMBRIDGE			
CLIENT			
D. GAUNT PROPERTIES LTD			
DRAWN BY		SCALE 1:200, 1:1250 @ A1	
DATE		DRAWING NO.	
JAN 2026		2076- 00-01	
CHECKED		REVISION	
		A	



L'Arche Developments (UK) Limited
1 The Quadrant
1000 001
mail@larchedevelopments.co.uk
Company No 10484548 Reg. 10484548
Chase Park Road 0778225668 & Devon Road 0779724443