


NOTE: ALL DIMENSIONS SHOWN ARE PROVISIONAL DIMENSIONS ONLY & SHOULD NOT BE READ AS EXACT MEASUREMENTS. THESE MAY NEED TO BE ALTERED DUE TO SITE CONSTRAINTS/ INSPECTION. THE DRAWINGS AND DESIGN ARE THE COPYRIGHT OF YCP LTD & SHOULD NOT BE RE-PRODUCED WITHOUT PRIOR PERMISSION



EXISTING FLOOR PLAN 1:50

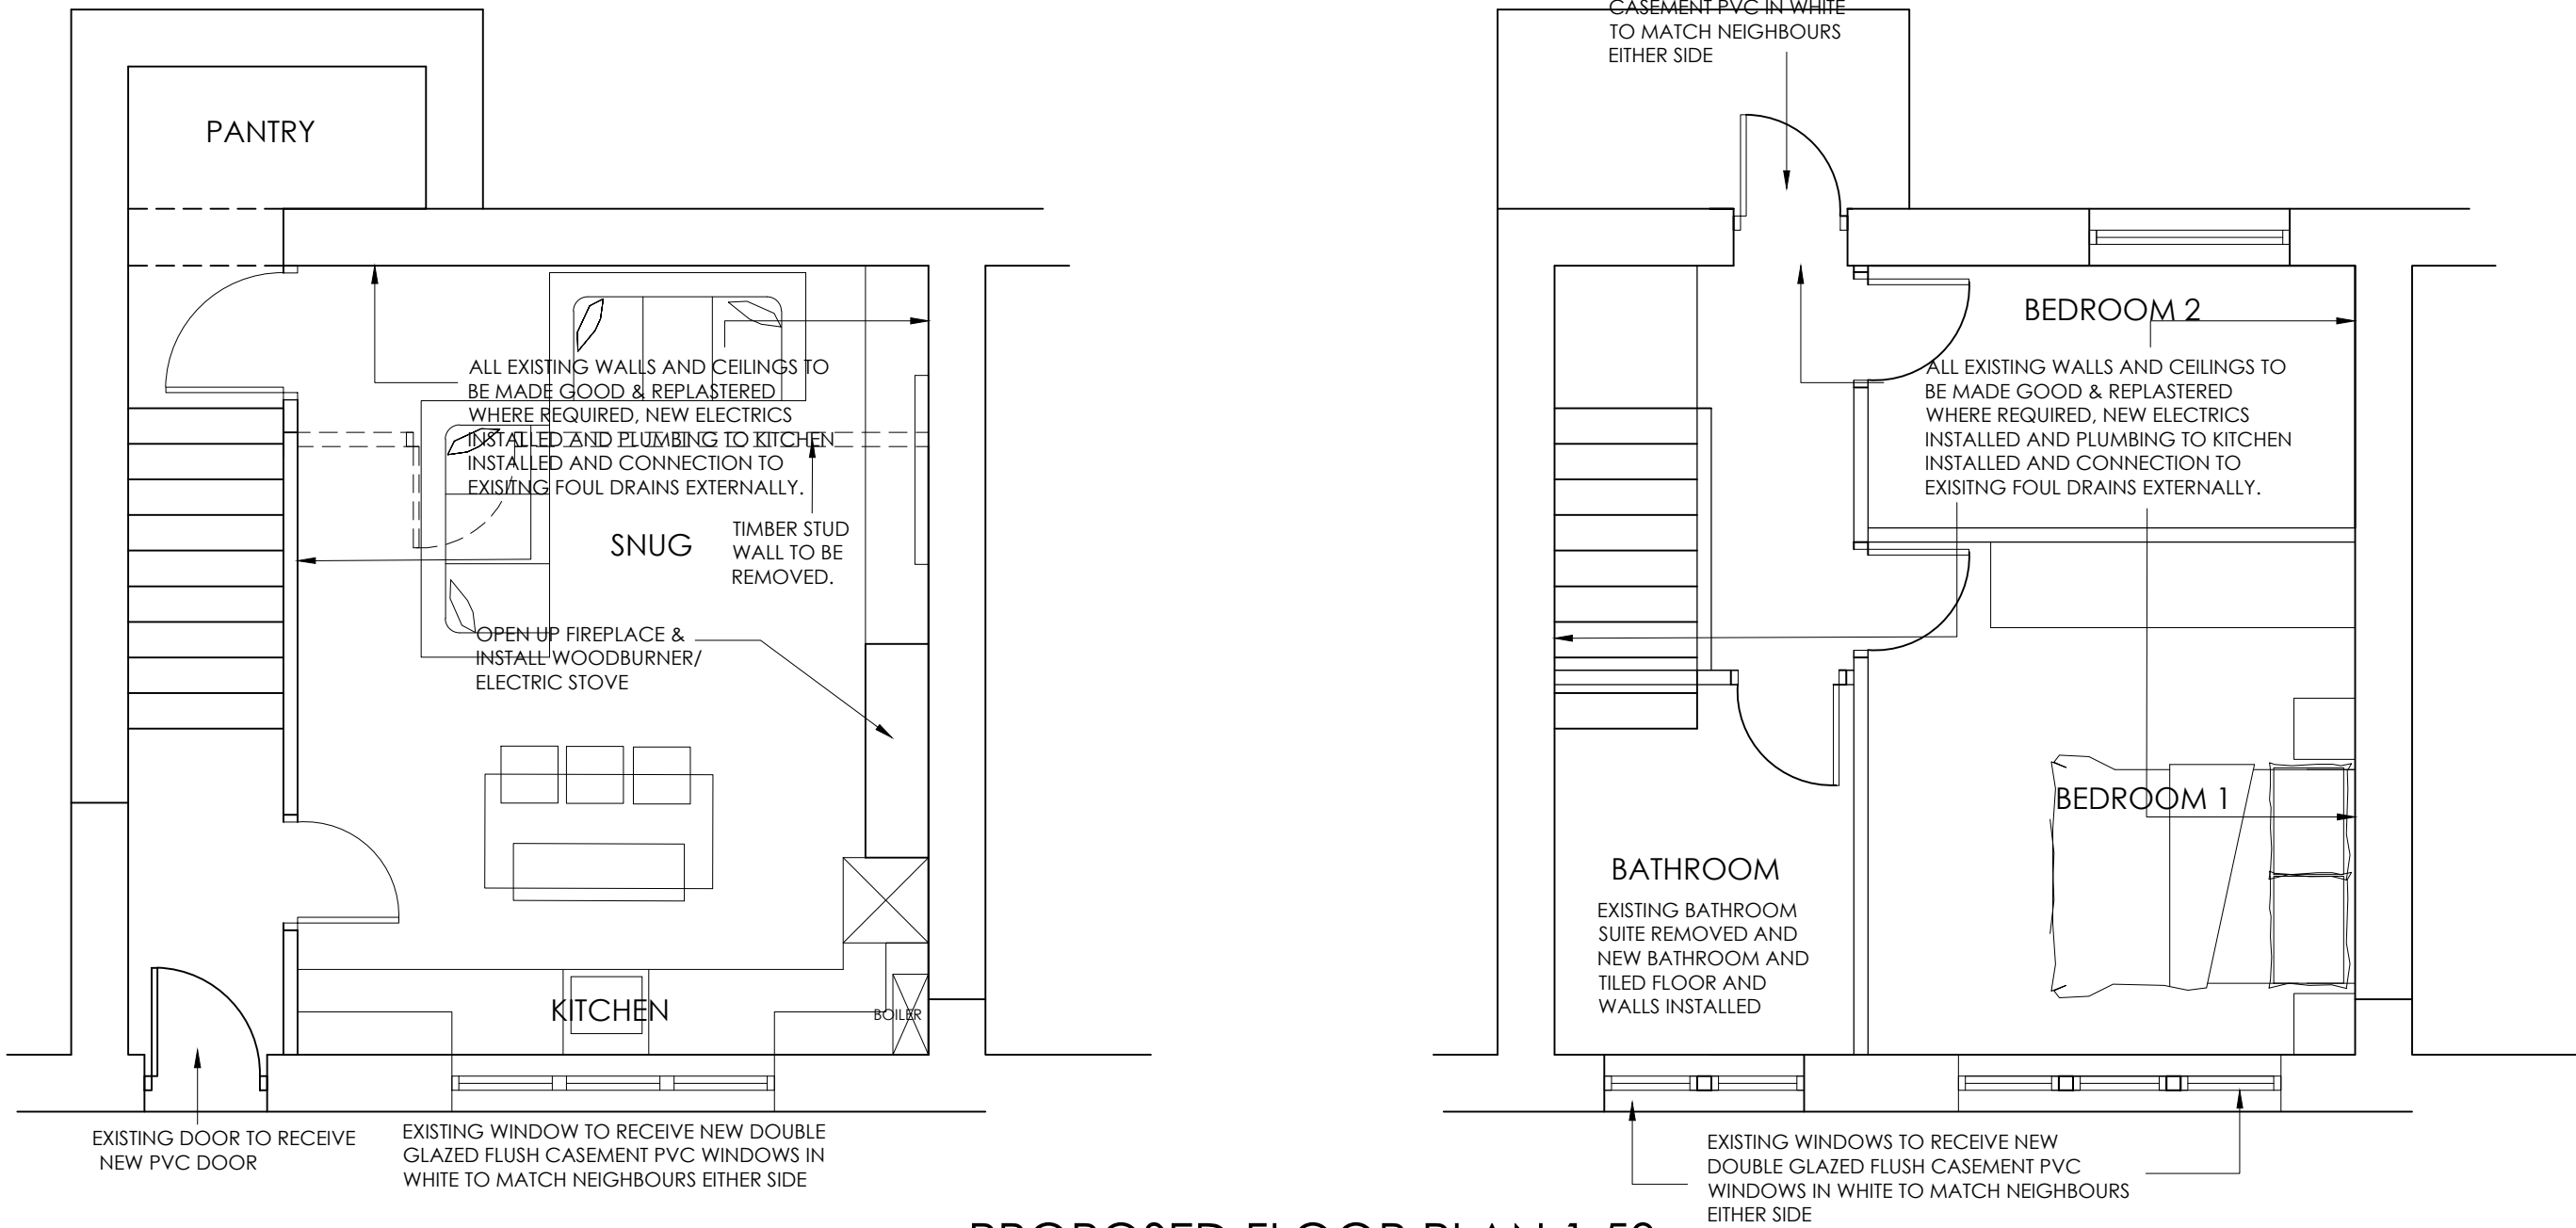

PROPOSED FLOOR PLAN 1:50



EXISTING ELEVATIONS 1:100



PROPOSED ELEVATIONS 1:100

DRAWING DESCRIPTION
EXISTING & PROPOSED FLOORS PLANS & ELEVATIONS

JOB TITLE
28 FAIRFIELDS ROAD
HOLMBRIDGE

CLIENT
D. GAUNT PROPERTIES LTD

DRAWN BY	SCALE 1:100, 1:50 @ A1
DATE	JAN 2026
CHECKED	2076-00-02
REVISION	A



L'Arche Developments (UK) Limited
1 The Studio
100 Old Street
London EC1A 3RU
Email: info@larchedevelopments.co.uk
Company Reg: 11371110 (VAT: 11371110)
Credit Facility Reg: 0751225668 & Credit Facility 0779728443