


NOTE: ALL DIMENSIONS SHOWN ARE PROVISIONAL DIMENSIONS ONLY & SHOULD NOT BE READ AS EXACT MEASUREMENTS. THESE MAY NEED TO BE ALTERED DUE TO SITE CONSTRAINTS/ INSPECTION
THE DRAWINGS AND DESIGN ARE THE COPYRIGHT OF YCP LTD & SHOULD NOT BE RE-PRODUCED WITHOUT PRIOR PERMISSION



EXISTING FLOOR PLAN 1:50

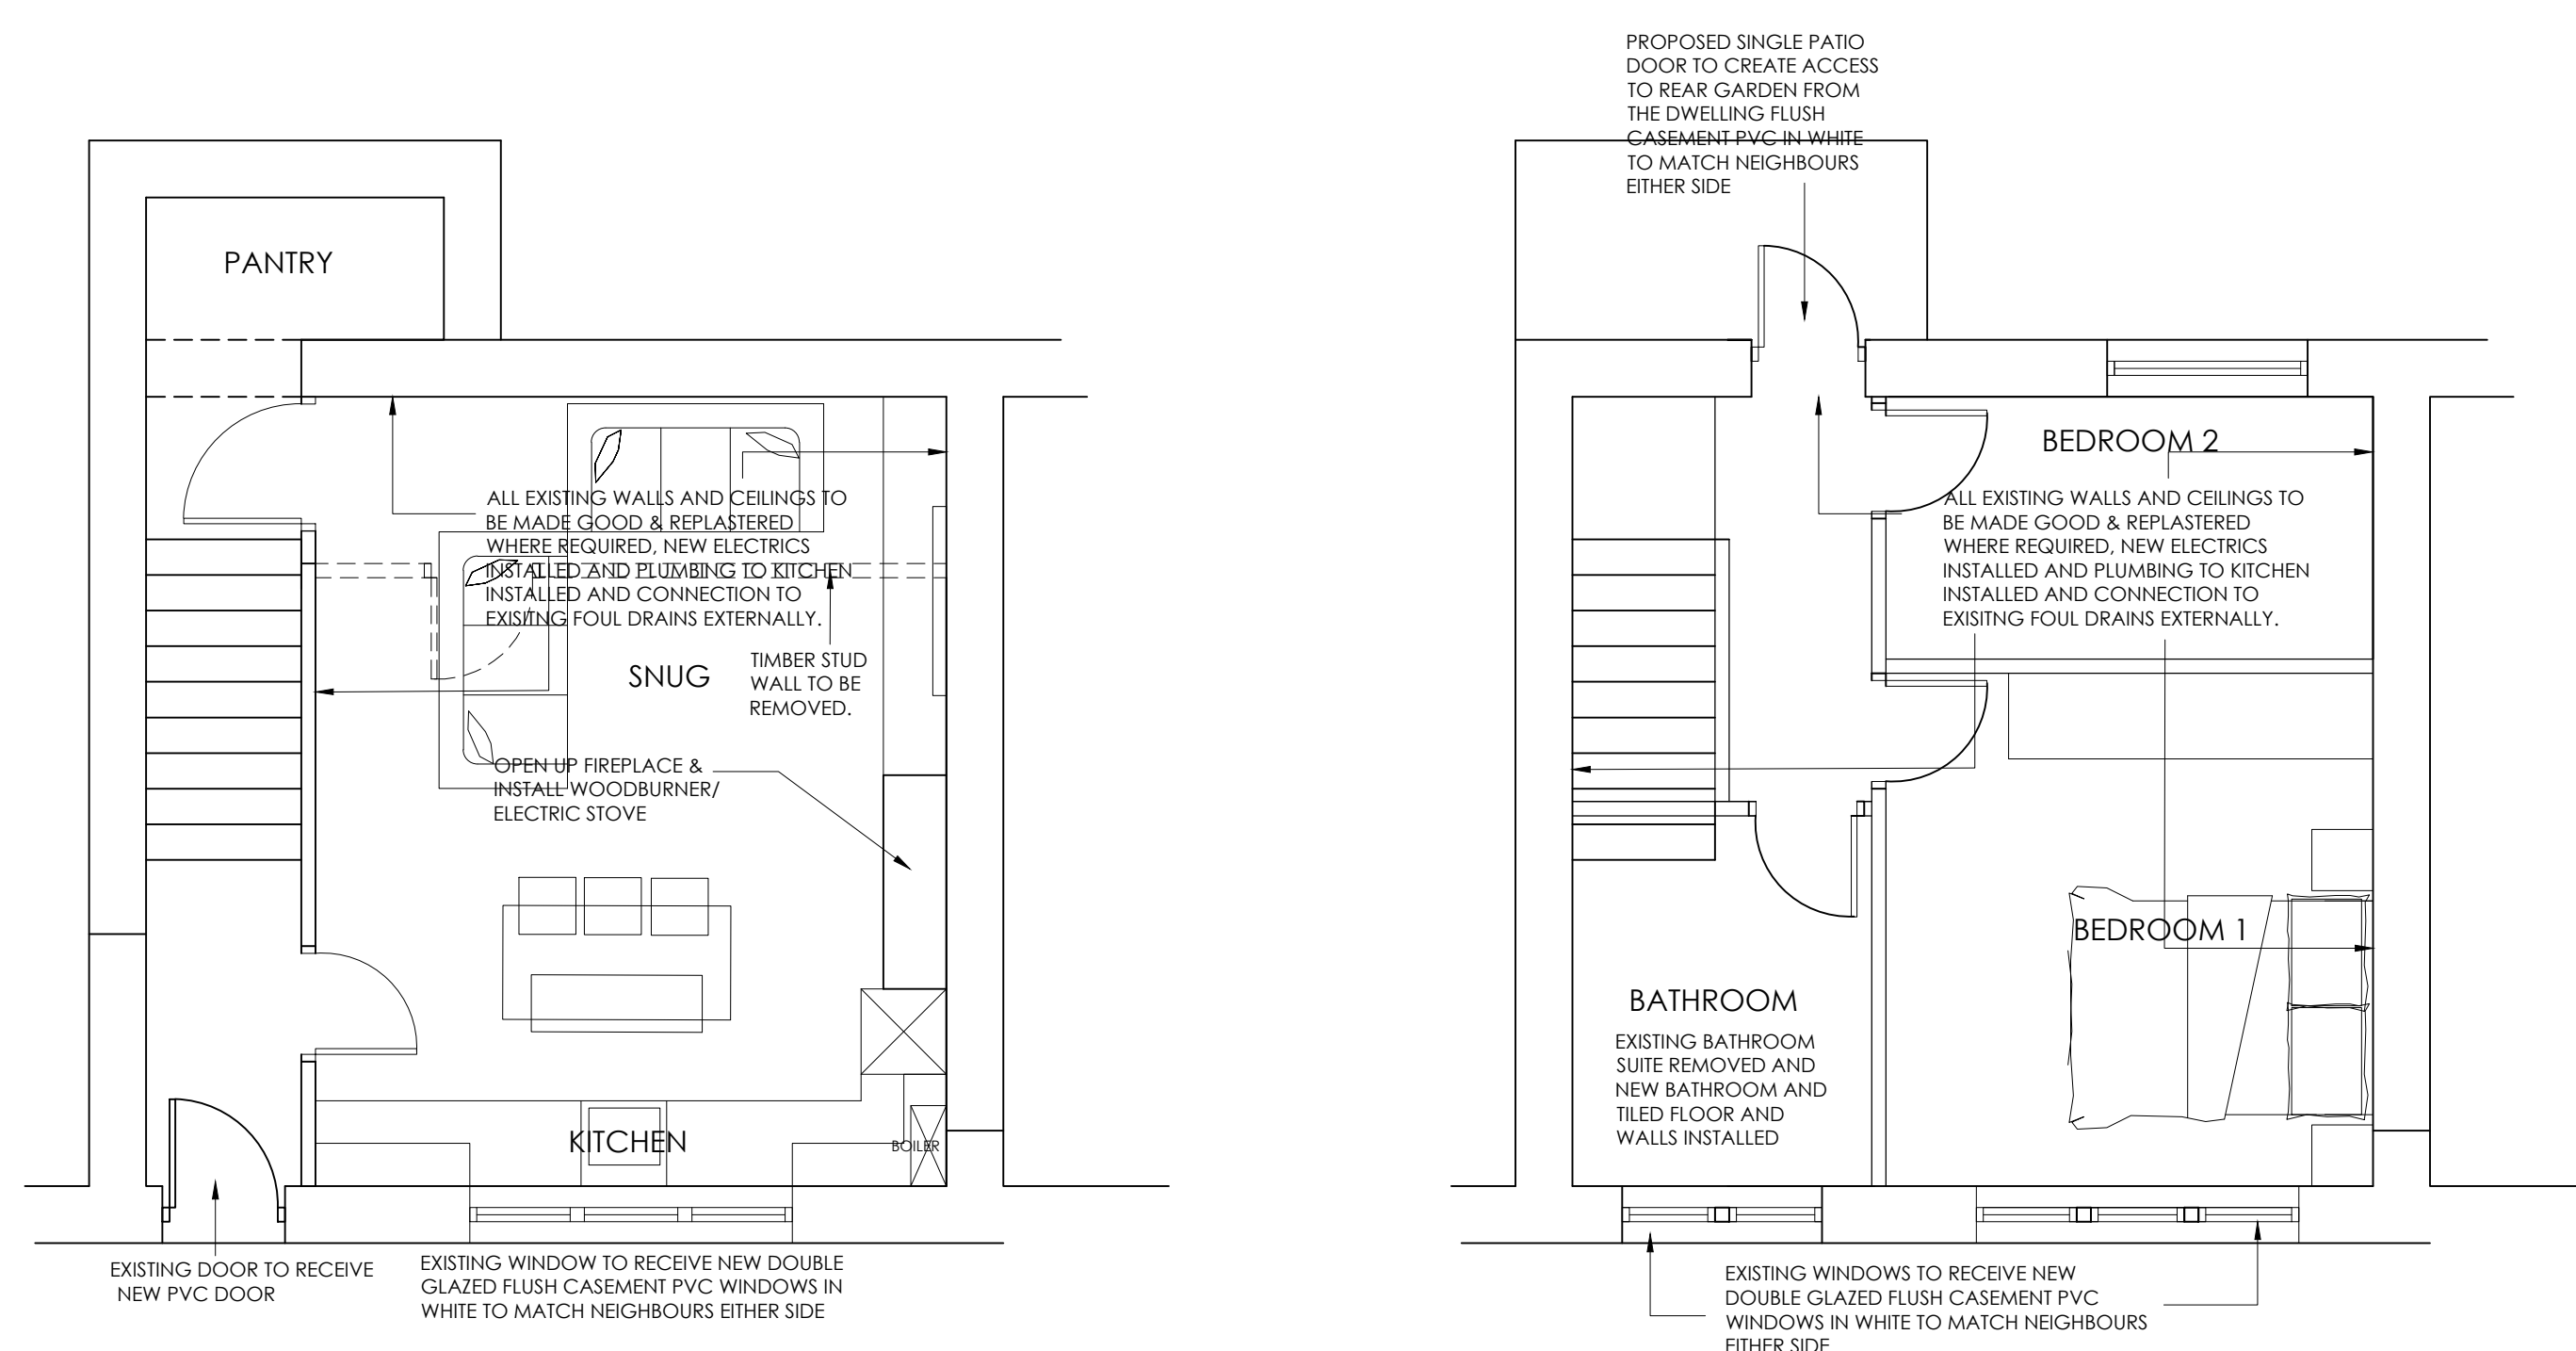

PROPOSED FLOOR PLAN 1:50



EXISTING ELEVATIONS 1:100



PROPOSED ELEVATIONS 1:100

DRAWING DESCRIPTION

EXISTING & PROPOSED FLOORS PLANS&
ELEVATIONS

JOB TITLE
28 FAIRFIELDS ROAD
HOLMBRIDGE

CLIENT

D. GAUNT PROPERTIES LTD

DRAWN BY	SCALE 1:100, 1:50 @ A1	
DATE JAN 2026	DRAWING NO. 2076- 00-02	REVISION A
CHECKED		



L'Arche Developments (Yorkshire) Ltd
3 The Studio
The Old Brickworks
HDA 6JY
mail@larchedevlopments.co.uk
Company Reg:3145594 VATReg: 141626355
Claire Parker, 16-18 Mill Lane, York YO1 1AA
Tel: 01904 477266 Fax: 01904 477267 Email: claire@larchedevlopments.co.uk