
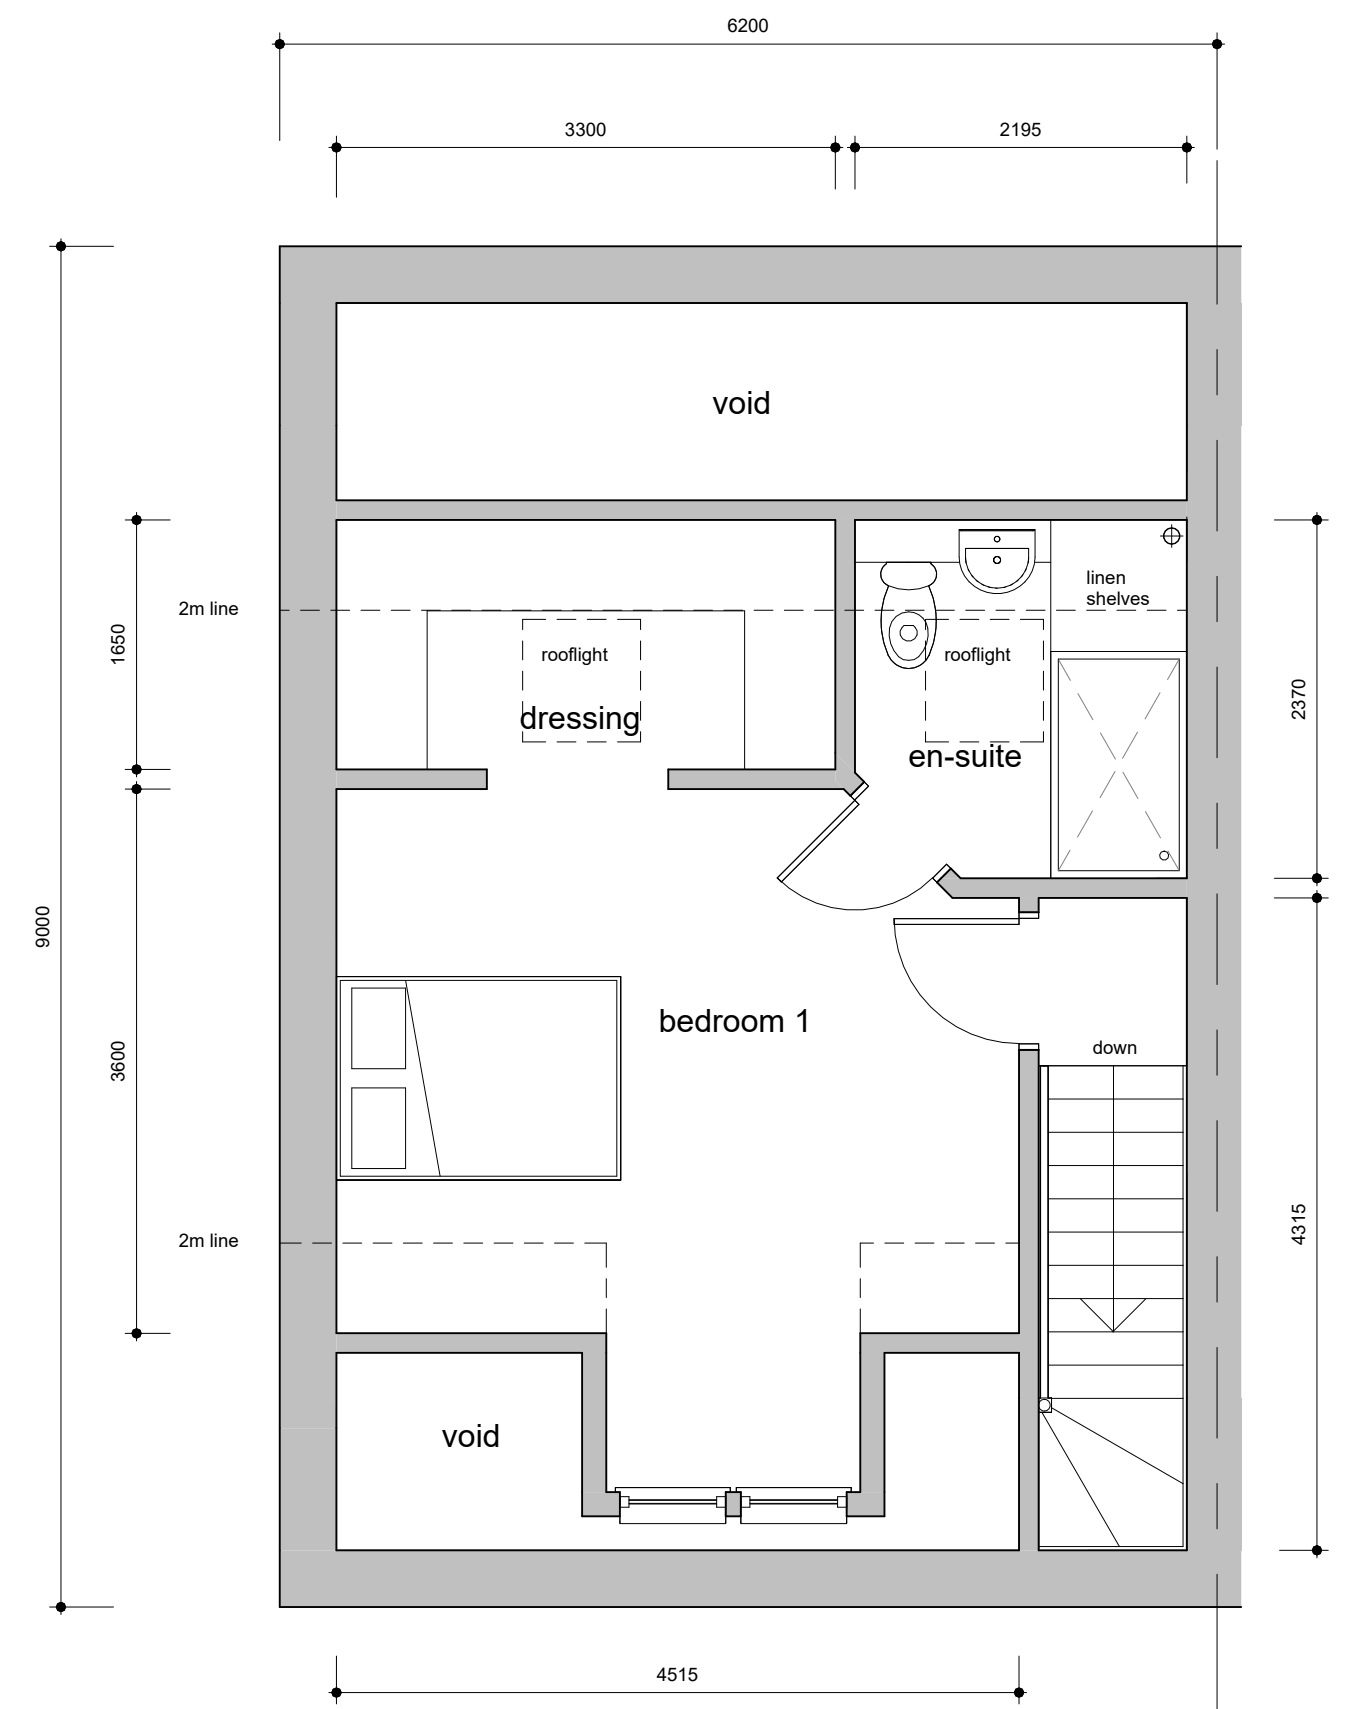
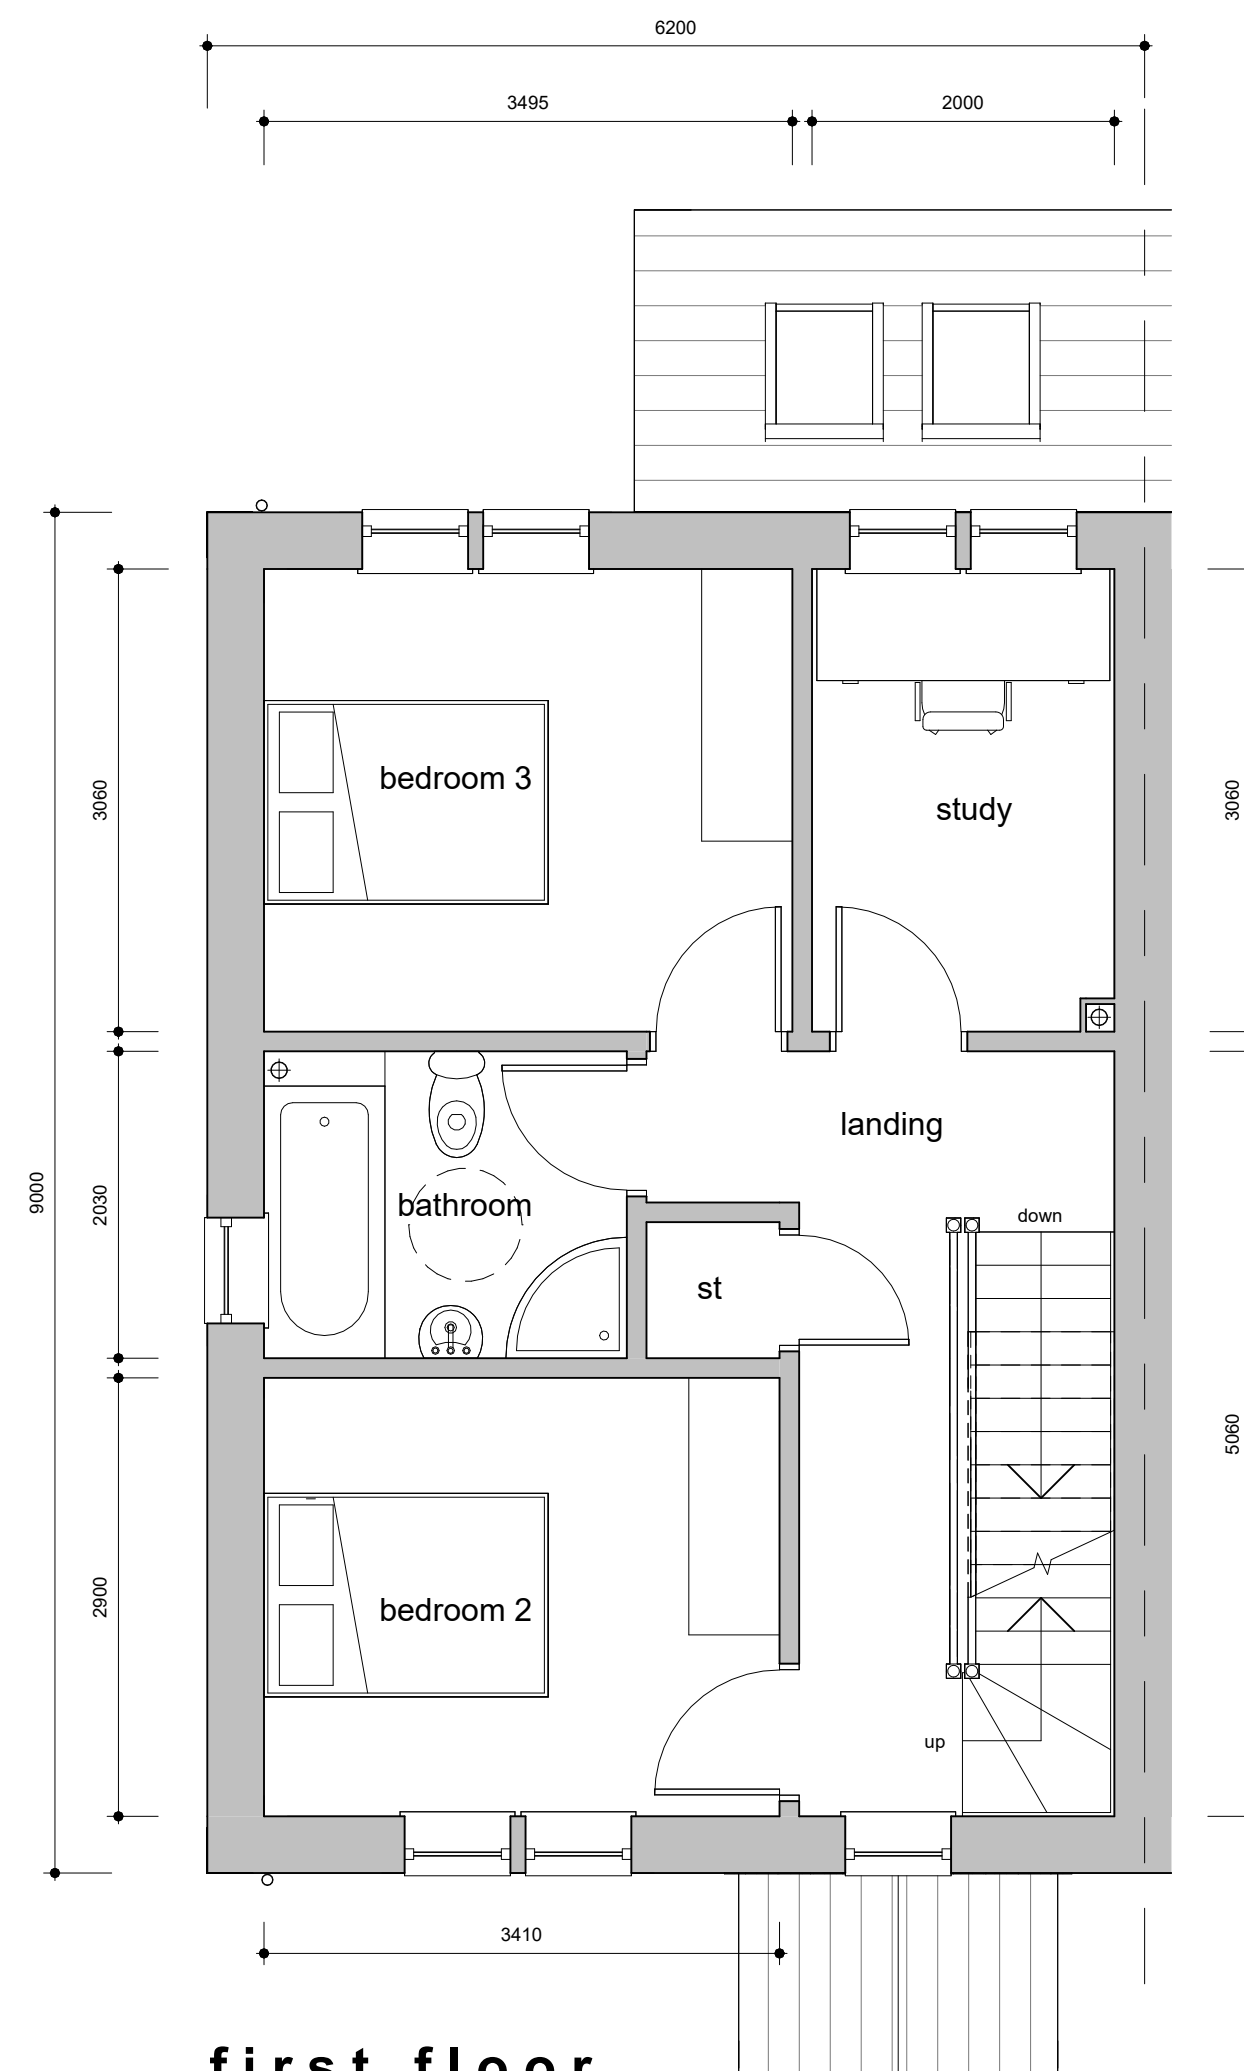


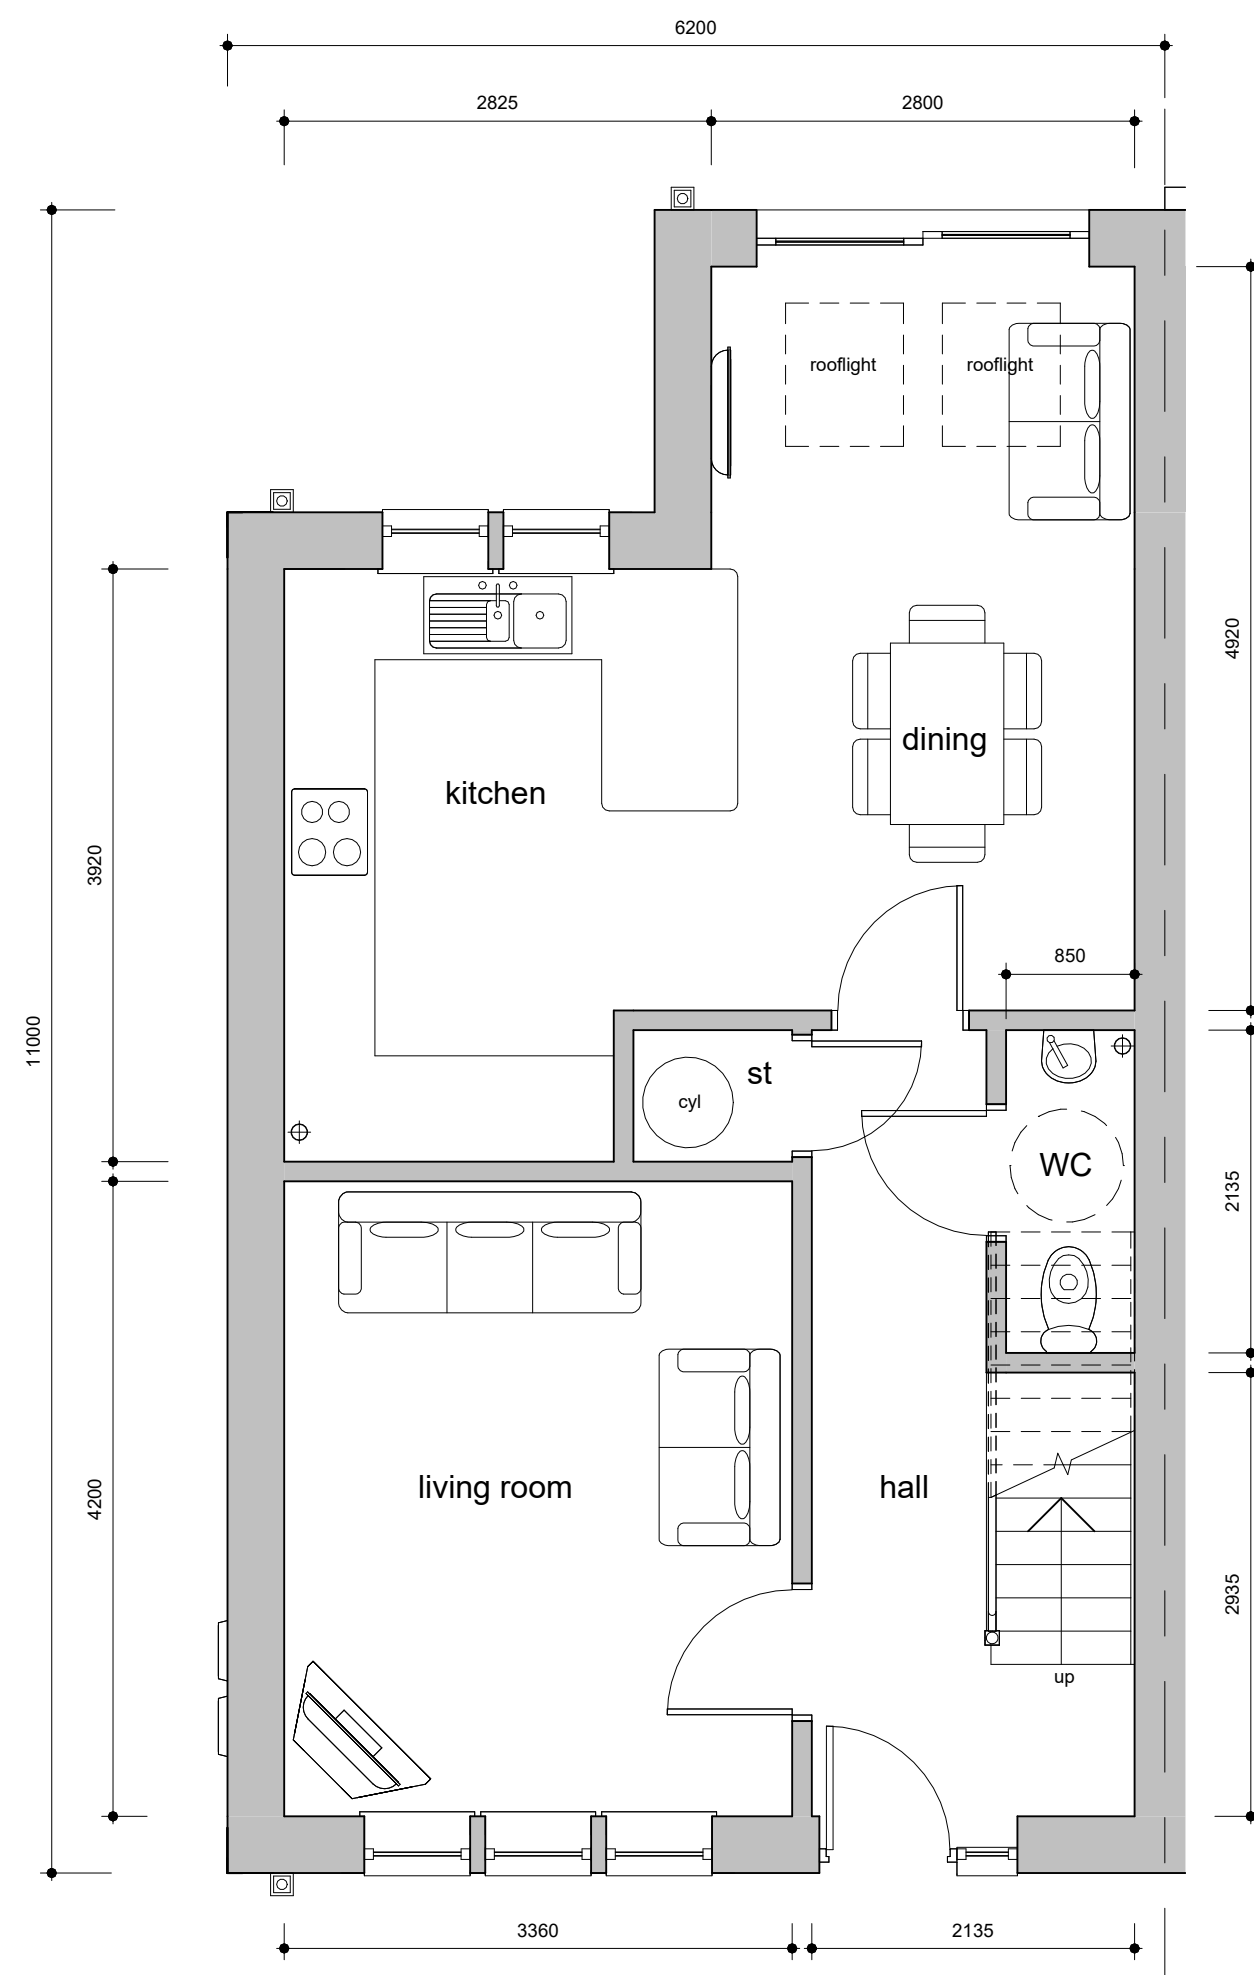

Area Schedule (GIA)

ground floor	52m ²
first floor	46m ²
second floor	32m ²

total **130m2**

P02	Updated as per client comments	18.12.25	JW	NG
P01	Drawing created	05.12.25	JW	NG
rev.	description	date	drawn	appvd



project Proposed housing development

at
Land/barn adjacent to 1A Field Head,
Shepley, Huddersfield, HD8 8DR
for
Mr S. Sykes

```

title Floor plans as proposed
number 25060D -03 -P02
scale 1 : 50
size A2

```