


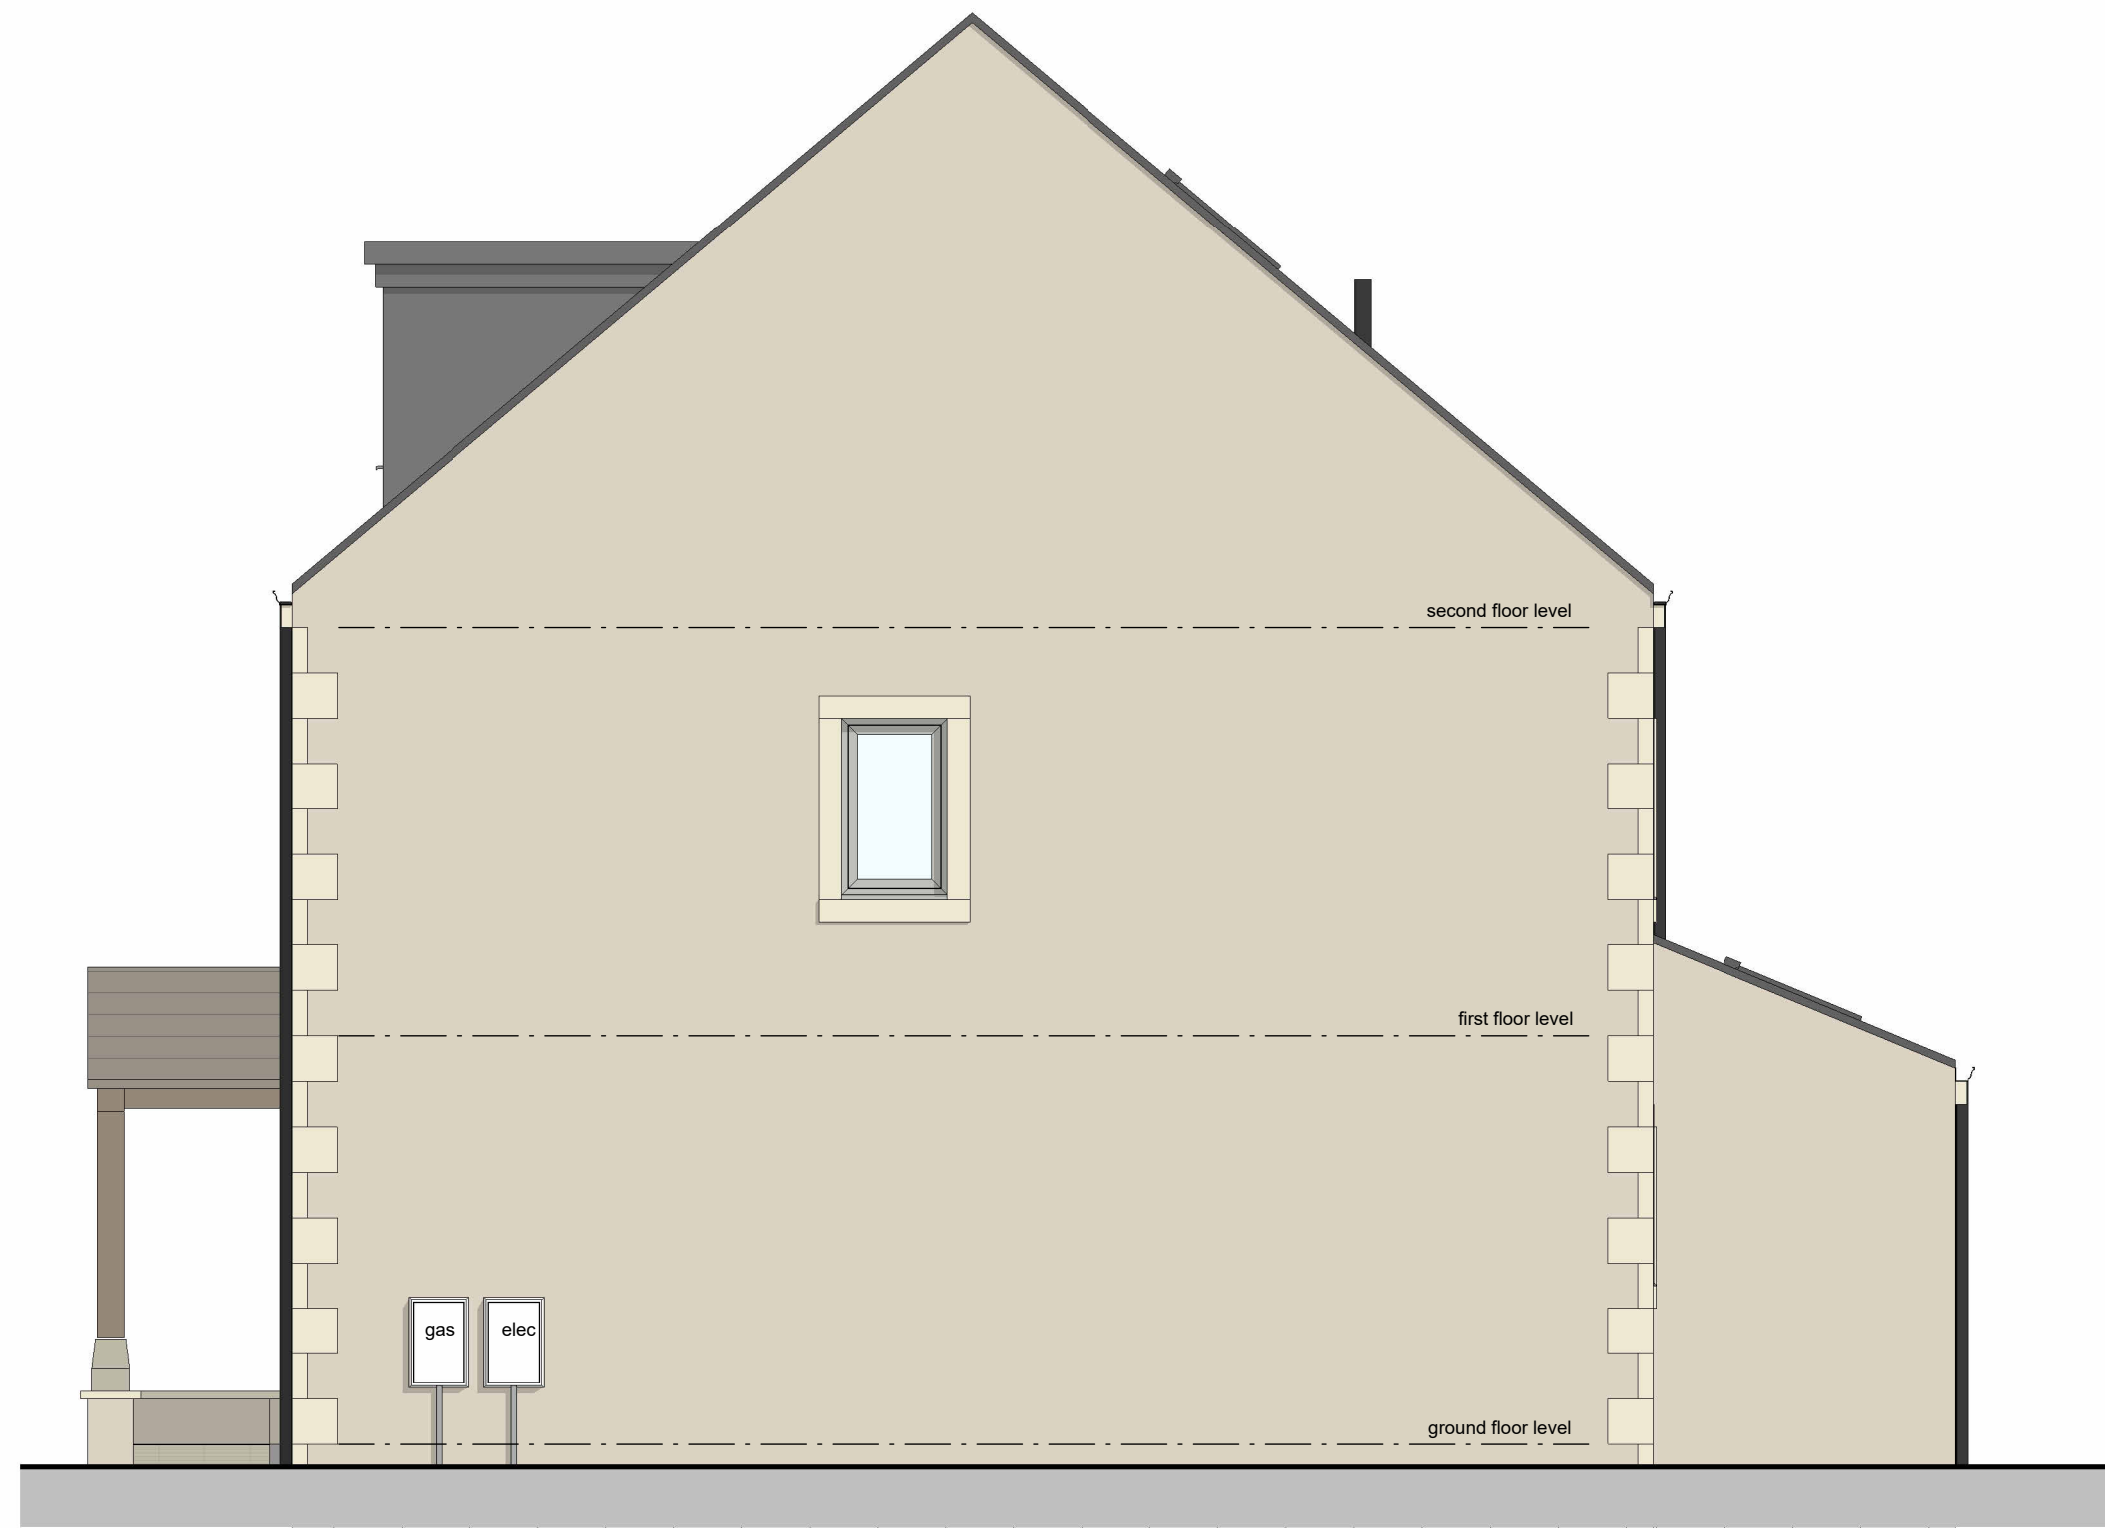

southwest elevation
1 : 50



southeast elevation
1 : 50



northeast elevation



northwest elevation
1 : 50

rev.	description	date	drawn	approved
P01	Drawing created	05.12.25	JW	NG



project Proposed housing development

at
Land/barn adjacent to 1A Field Head,
Shepley, Huddersfield, HD8 8DR
for
Mr S. Sykes

title Elevations as proposed

number 25060D -04 -P01

scale 1 : 50

size A1

ARCHITECTURE
+ DESIGN
PARTNERSHIP

The Old Police Station 16 Bridge Lane Holmfirth HD9 7AN
T: 01484 685411 E: hello@adp-architects.com
W: www.adp-architects.com

RIBA
Chartered Practice