




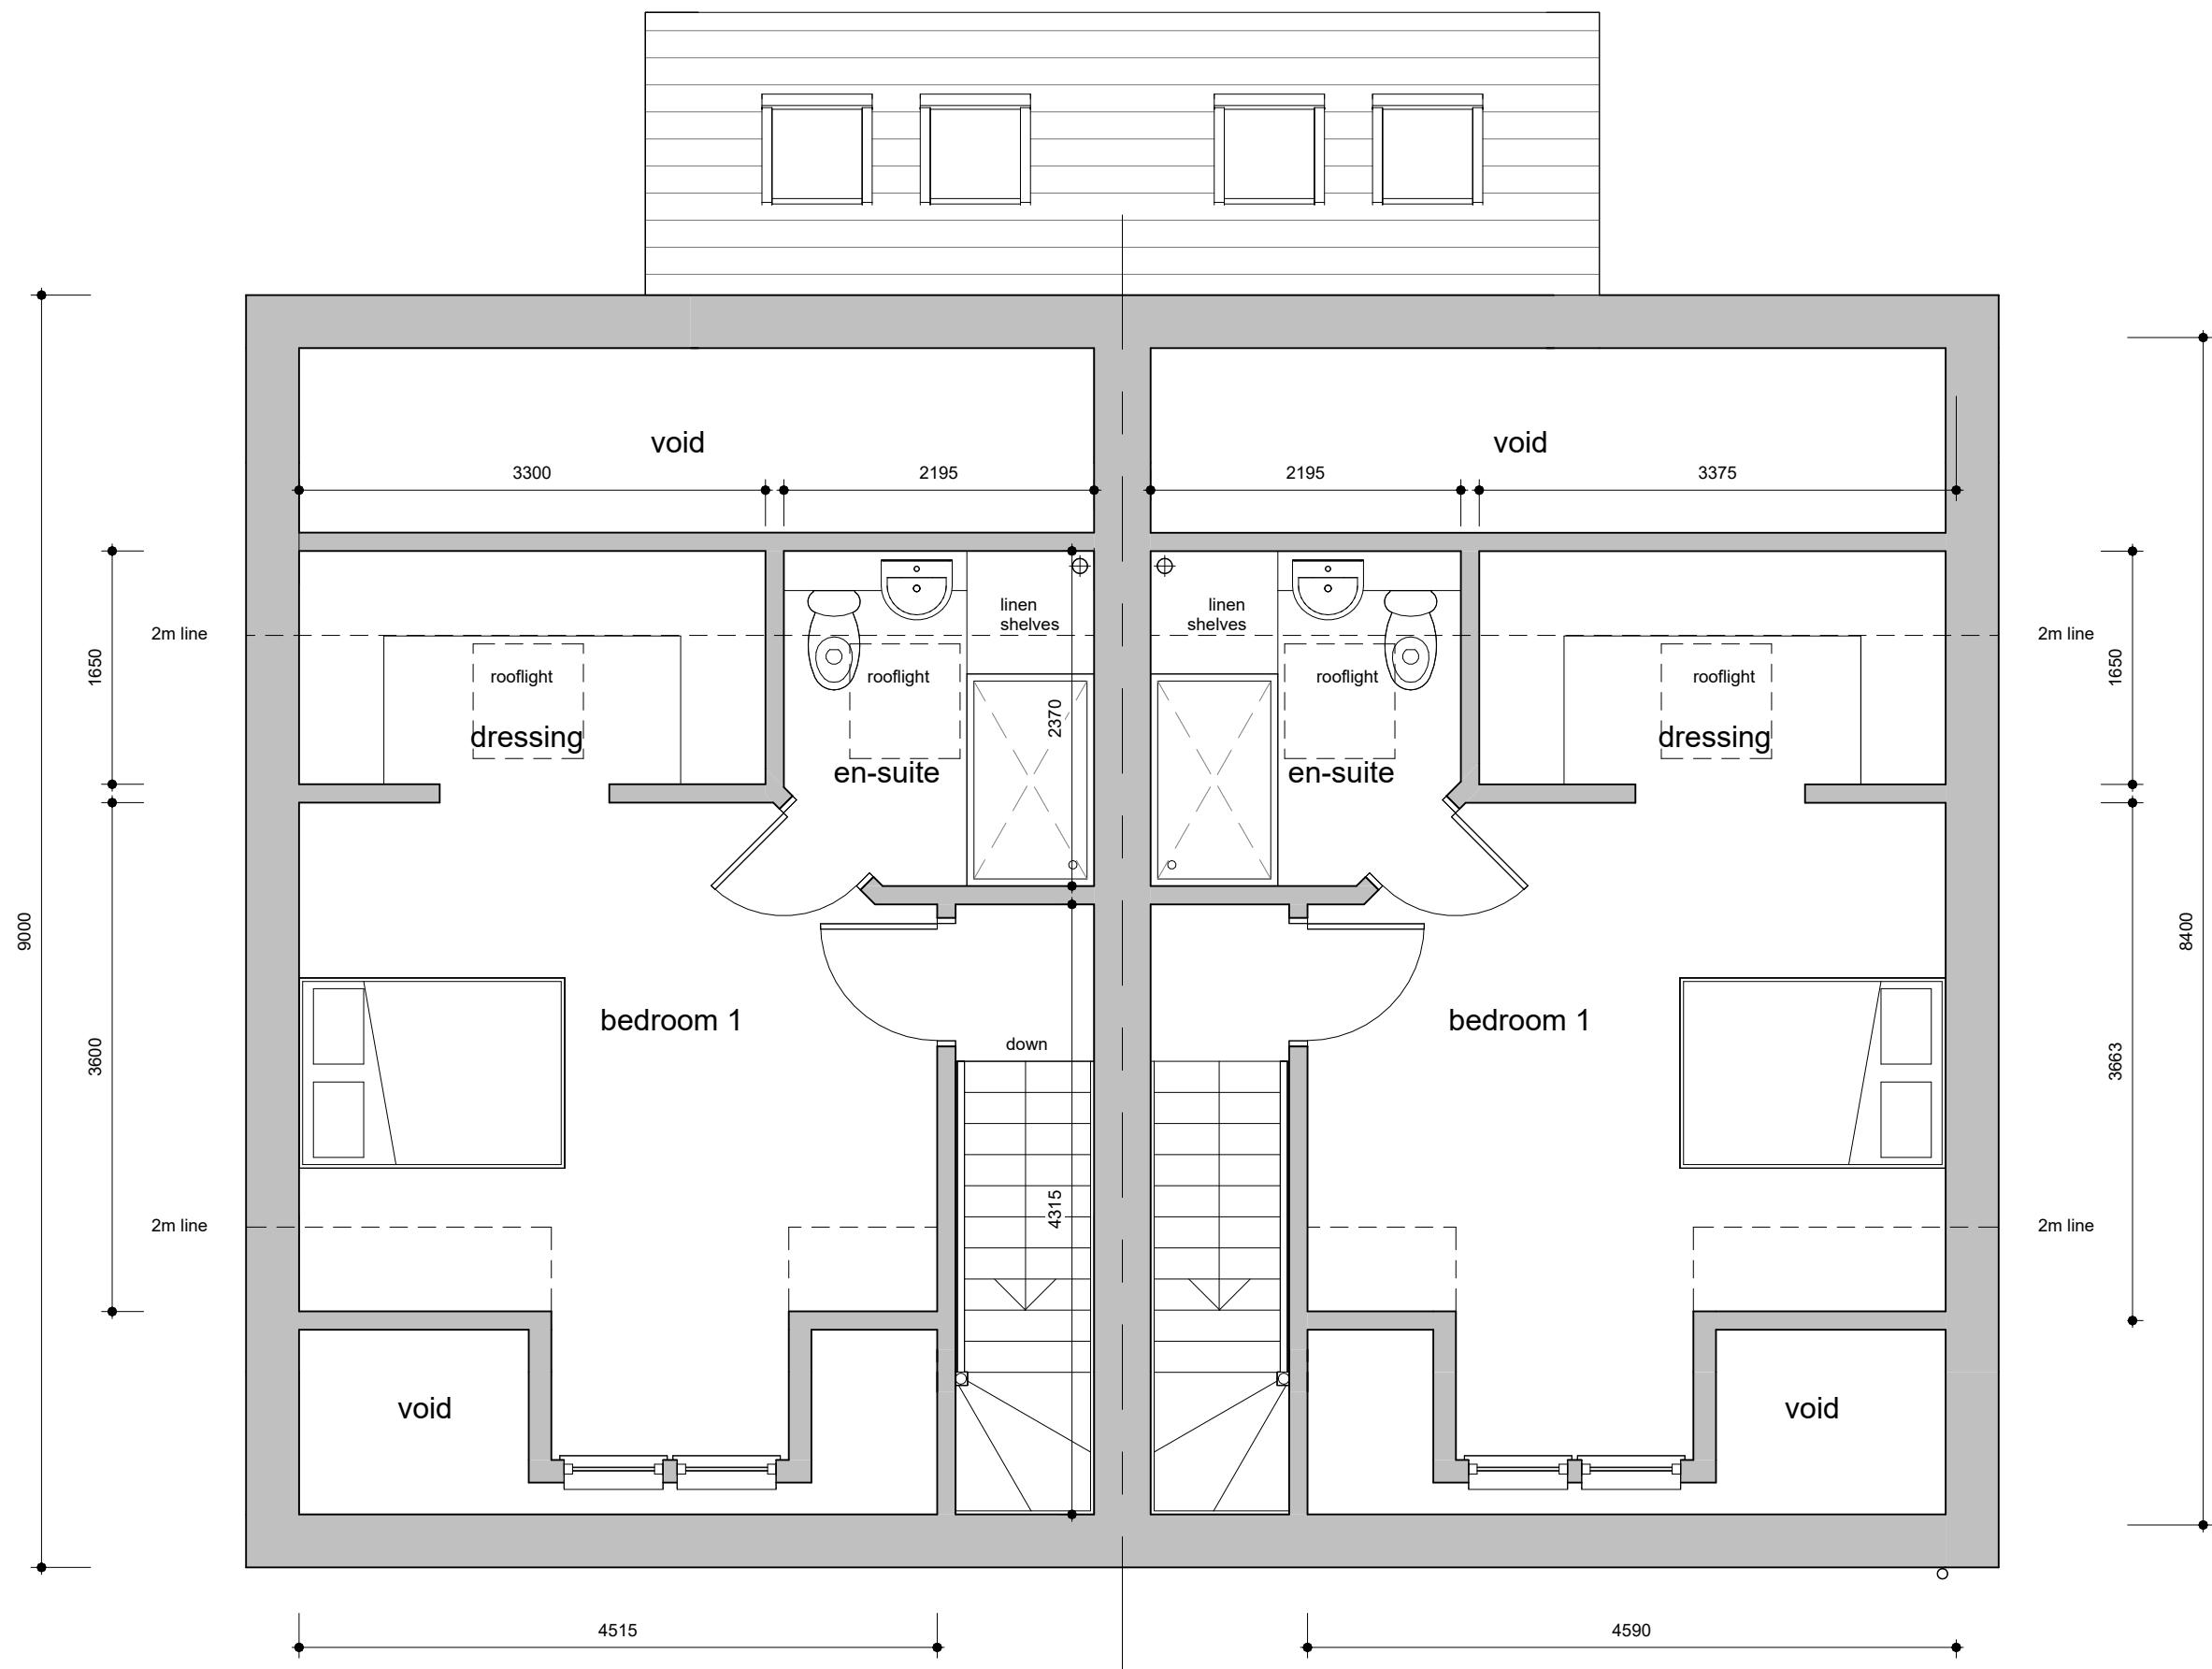

second floor

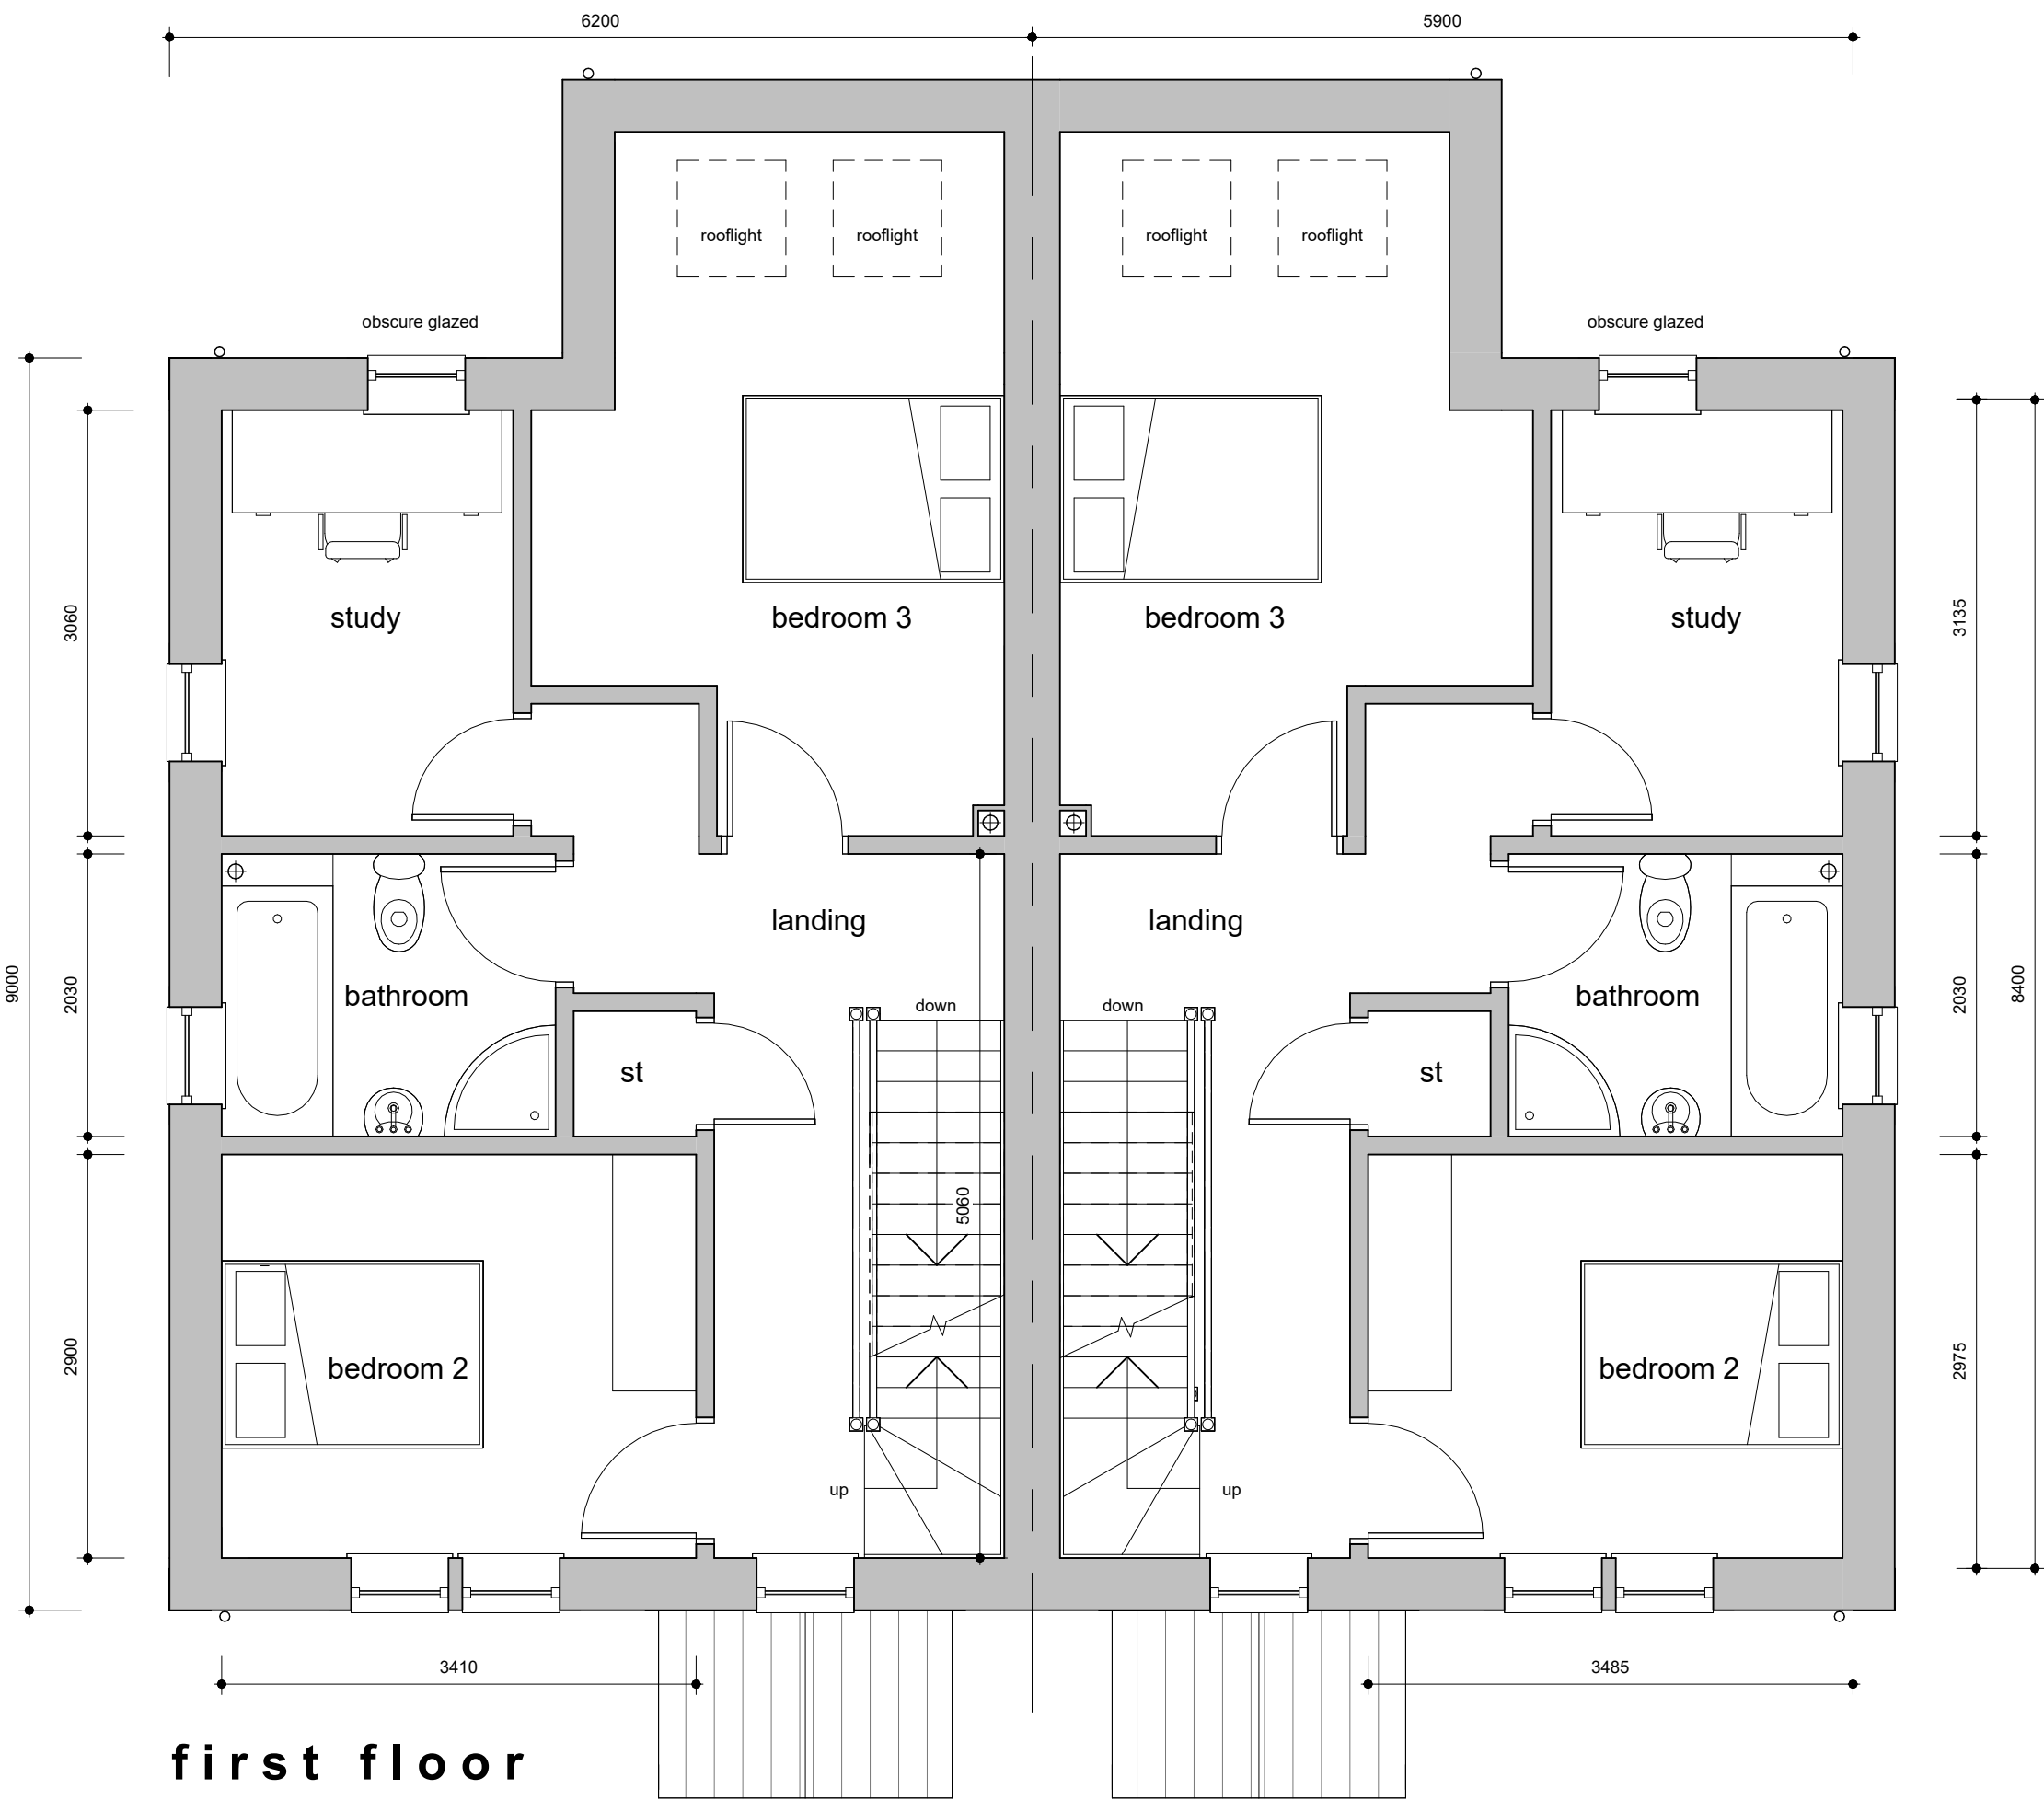

first floor

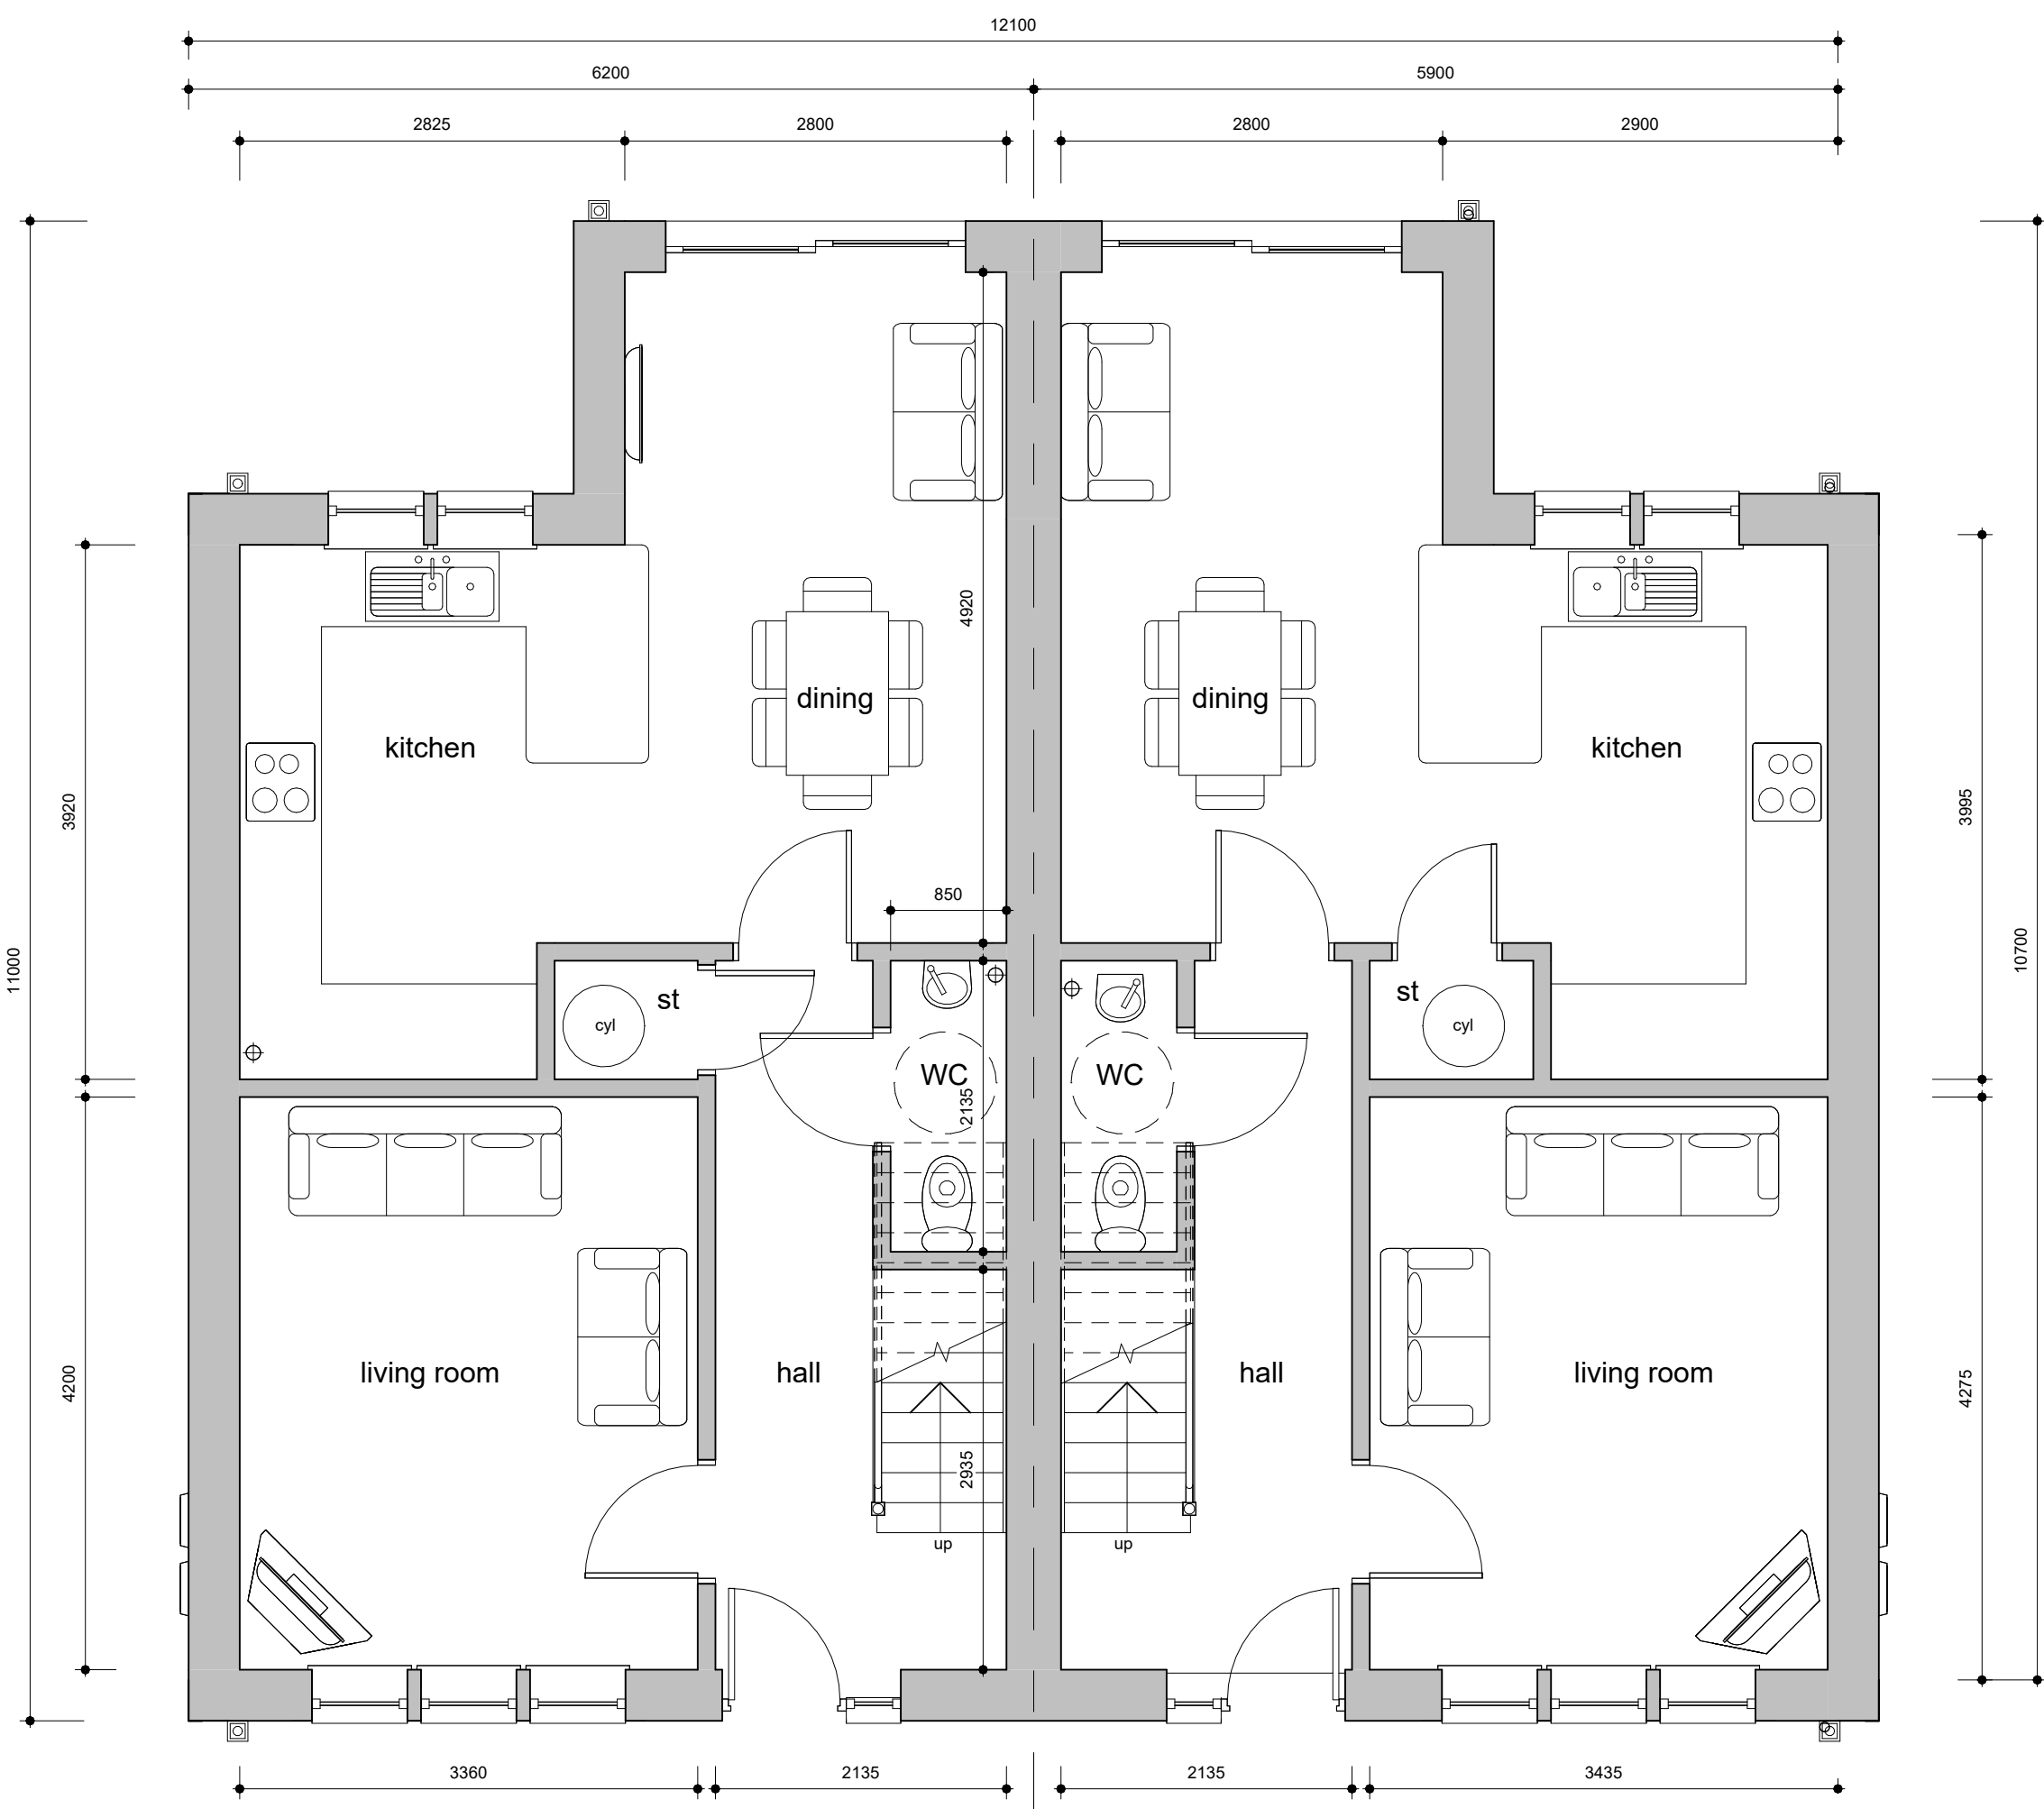

ground floor

Area Schedule (GIA)
(per dwelling)

ground floor	52m2
first floor	46m2
second floor	32m2

total 130m2

P04	Amended first floor bedroom and study	30.06.26	JW	NG
P03	Updated to show both plots	26.06.26	JW	NG
P02	Updated as per client comments	18.12.25	JW	NG
P01	Drawing created	05.12.25	JW	NG
rev	description	date	drawn	approved



project Proposed housing development
at Land/barn adjacent to 1A Field Head,
Shepley, Huddersfield, HD8 8DR
for Mr S. Sykes

title Floor plans as proposed
number 25060D -03 -P04
scale 1 : 50
size A1

ARCHITECTURE
+ DESIGN
PARTNERSHIP

The Old Police Station 16 Bridge Lane Holmfirth HD9 7AN
T: 01484 685411 E: hello@adp-architects.com
W: www.adp-architects.com

RIBA
Chartered Practice