


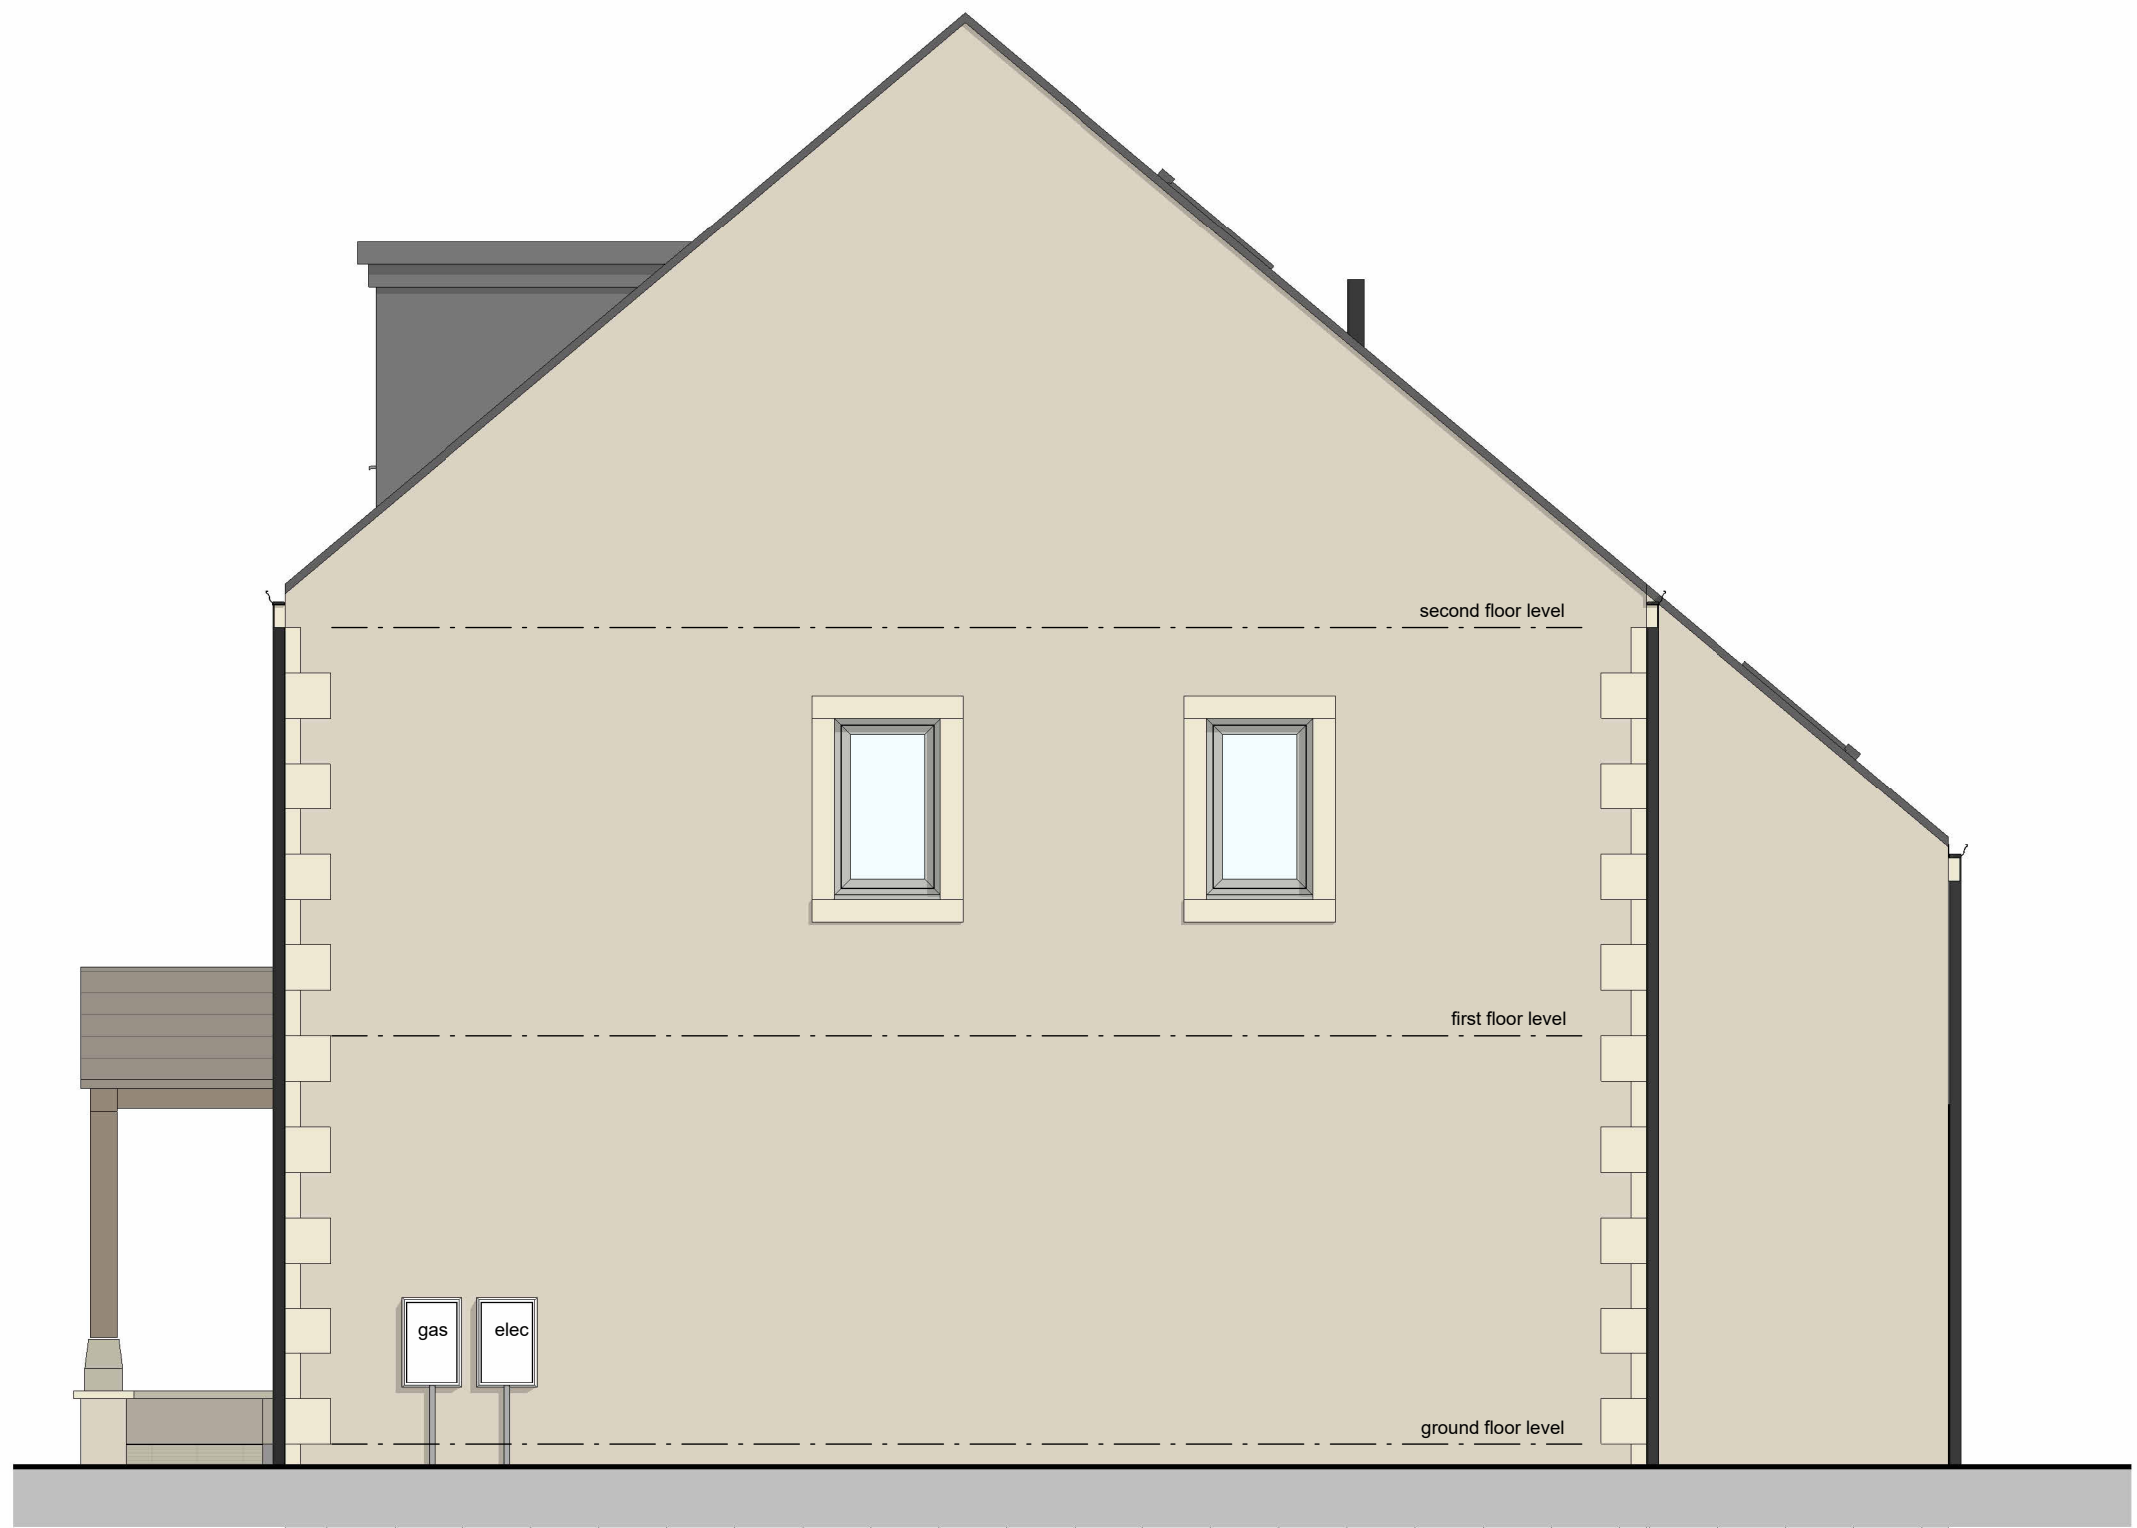


**southwest elevation**  
1 : 50



**southeast elevation**  
1 : 50



**northeast elevation**

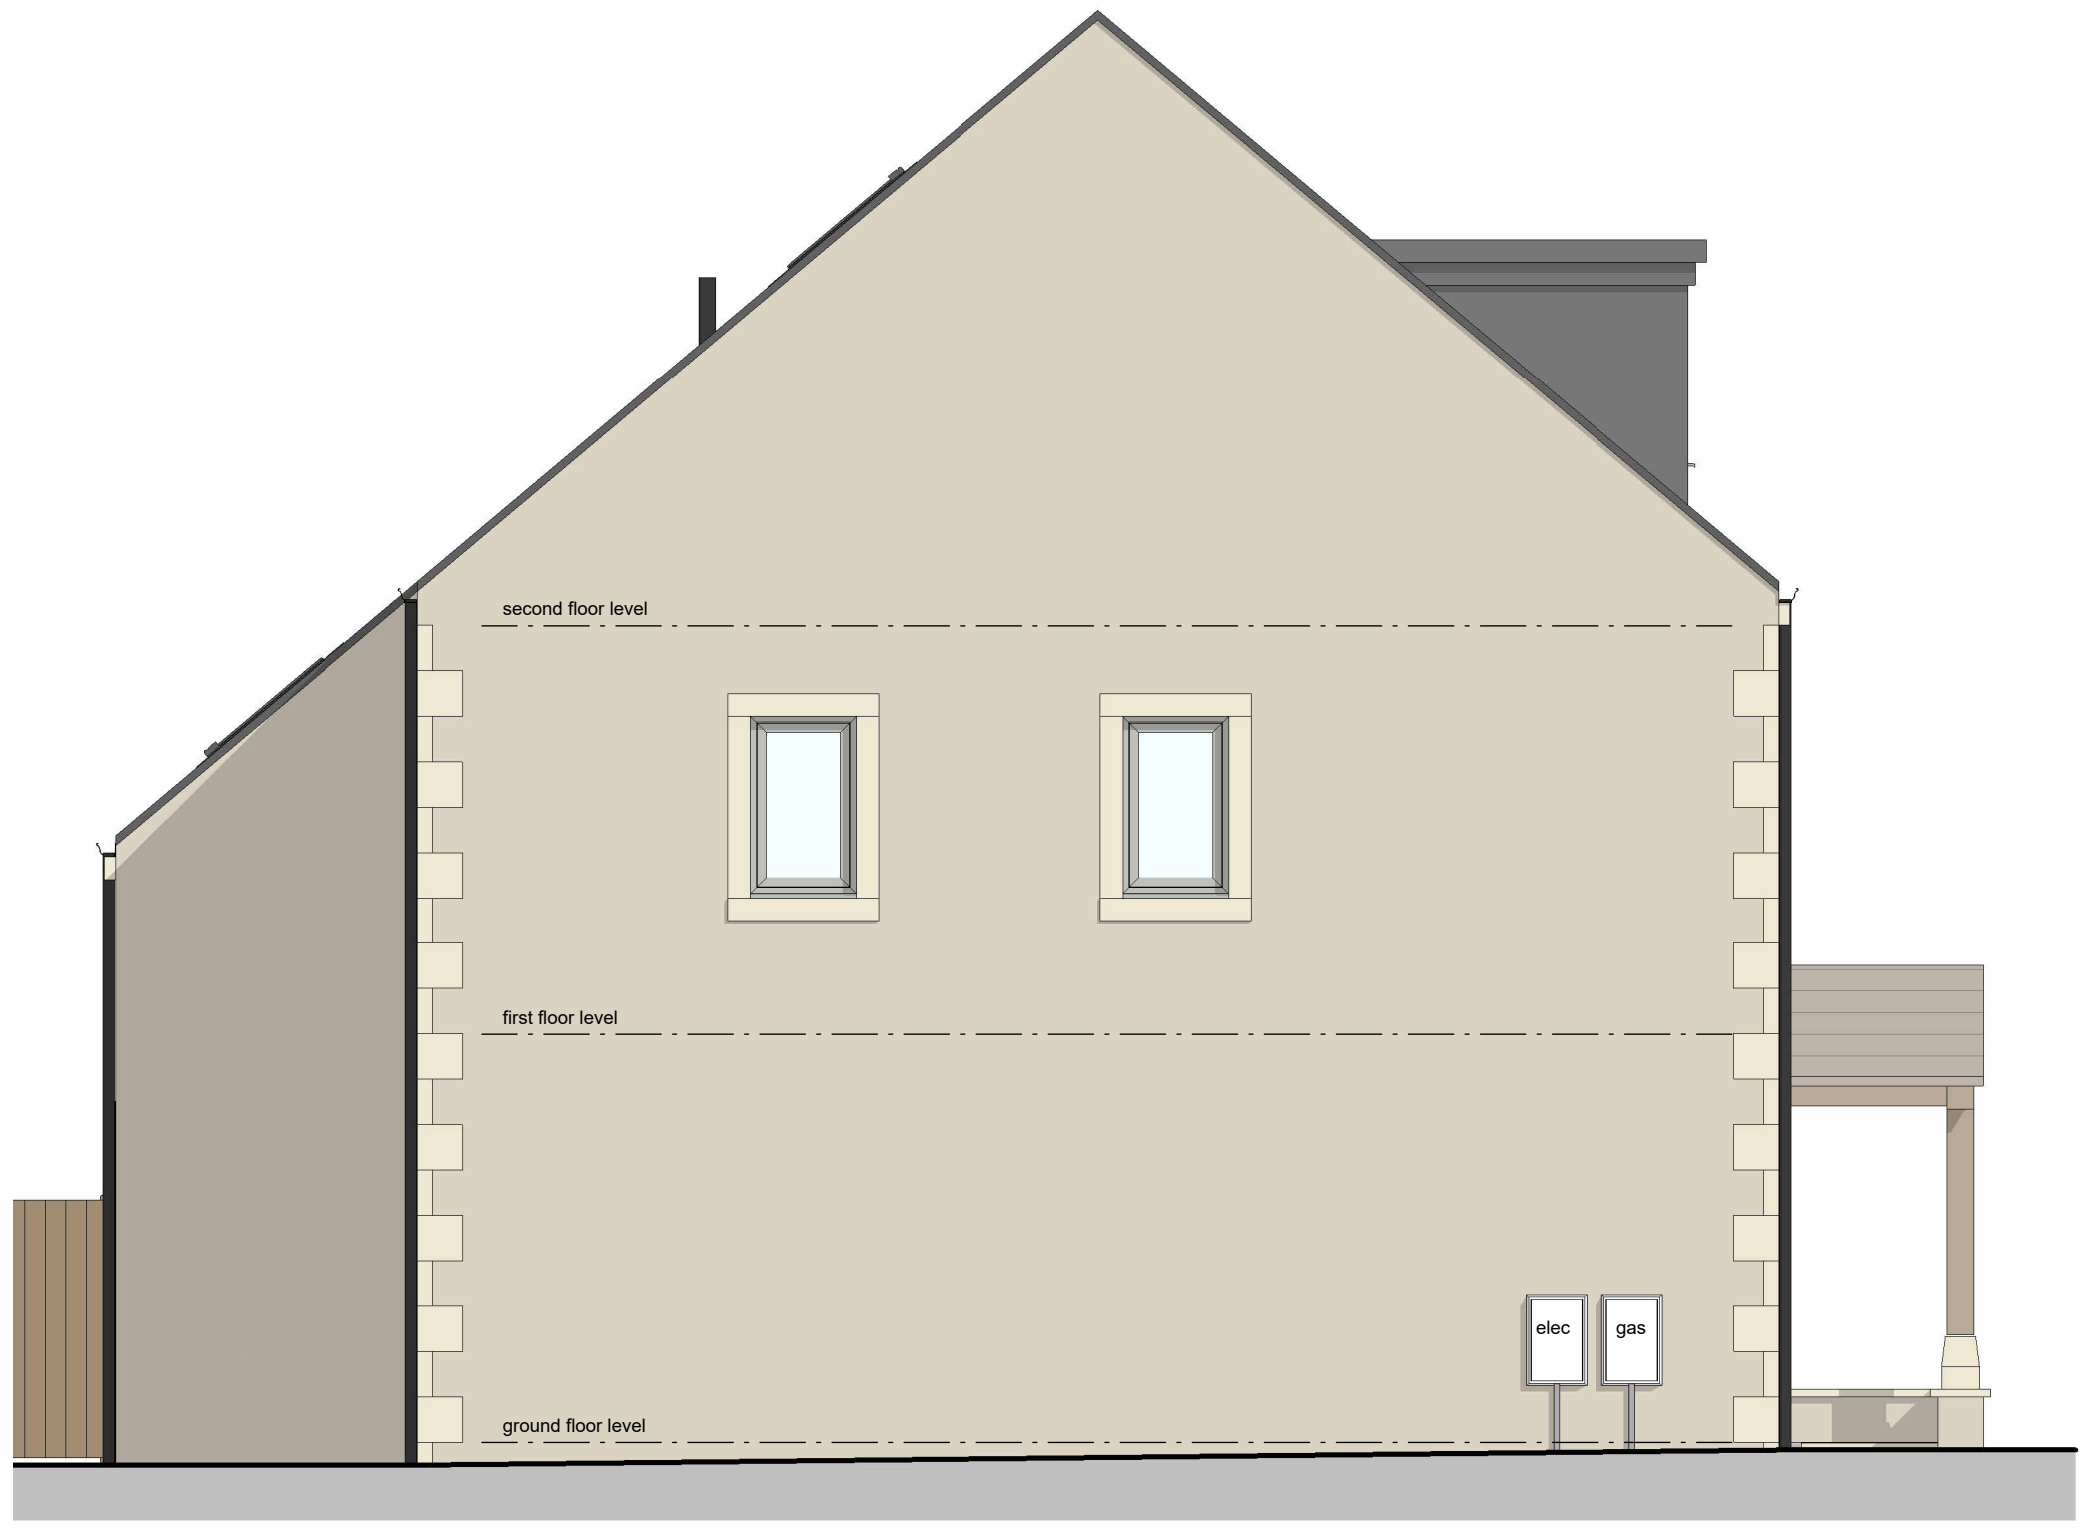

**northwest elevation**  
1 : 50

|      |                                       |          |       |          |
|------|---------------------------------------|----------|-------|----------|
| P02  | Amended first floor bedroom and study | 30.06.26 | JW    | NG       |
| P01  | Drawing created                       | 05.12.25 | JW    | NG       |
| rev. | description                           | date     | drawn | approved |

**ADP**

project Proposed housing development

at  
Land/barn adjacent to 1A Field Head,  
Shepley, Huddersfield, HD8 8DR  
for  
Mr S. Sykes

title Elevations as proposed  
number 25060D -04 -P02  
scale 1 : 50  
size A1

**ARCHITECTURE  
+ DESIGN  
PARTNERSHIP**

The Old Police Station 16 Bridge Lane Holmfirth HD9 7AN  
T: 01484 685411 E: hello@adp-architects.com  
W: www.adp-architects.com

**RIBA**   
Chartered Practice