





south-east elevation - front

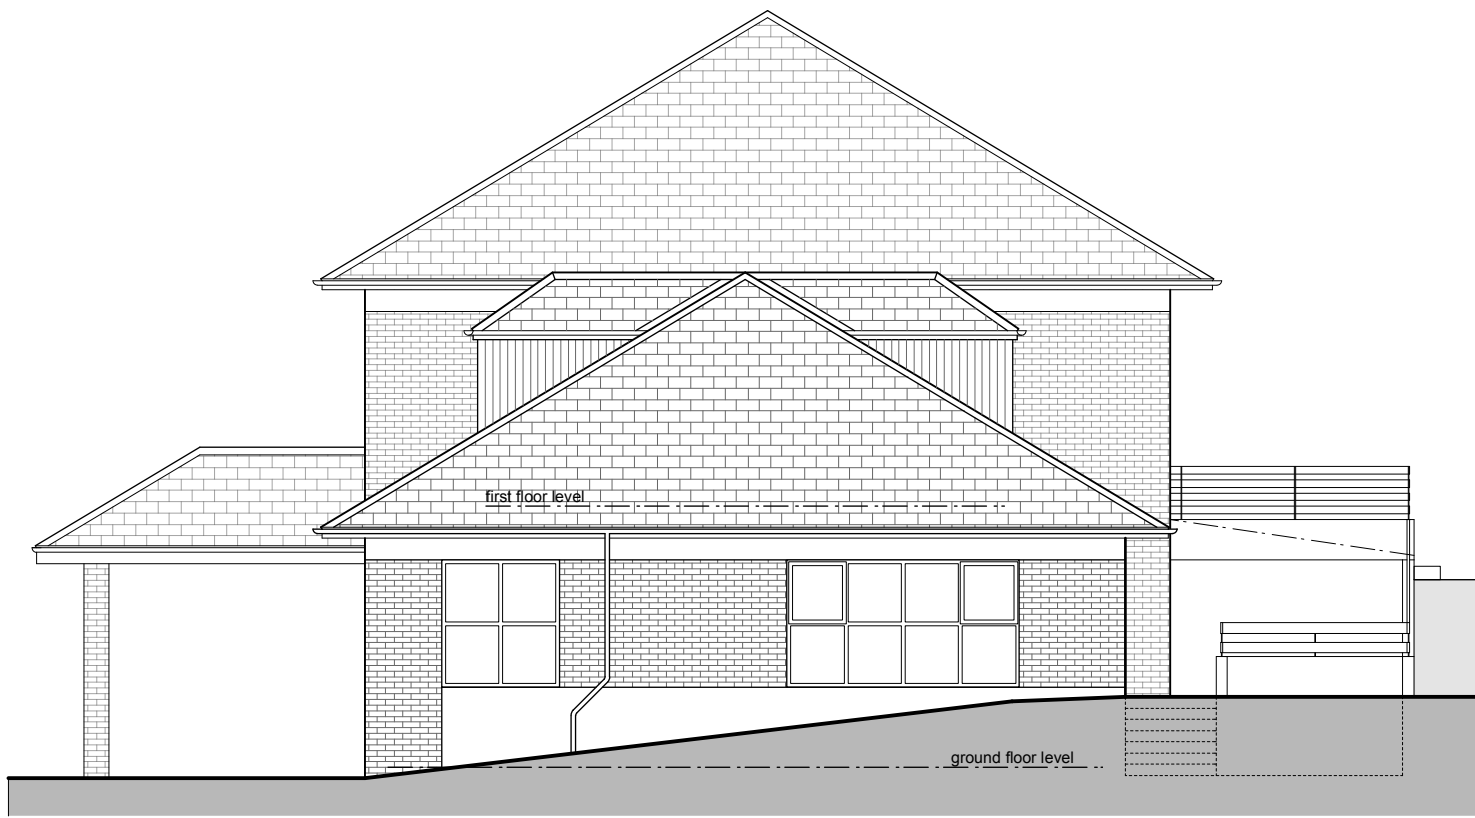


north-east elevation - side




north-west elevation - rear

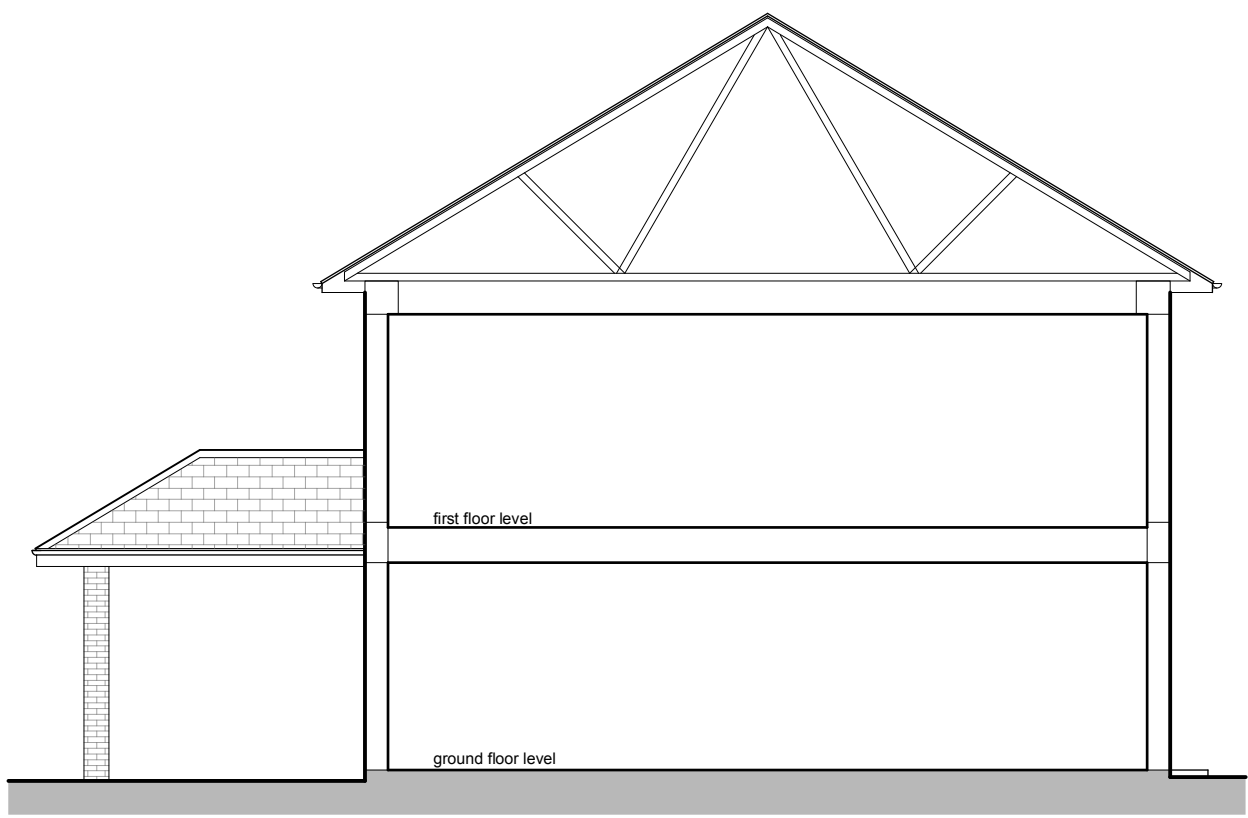


section a-a

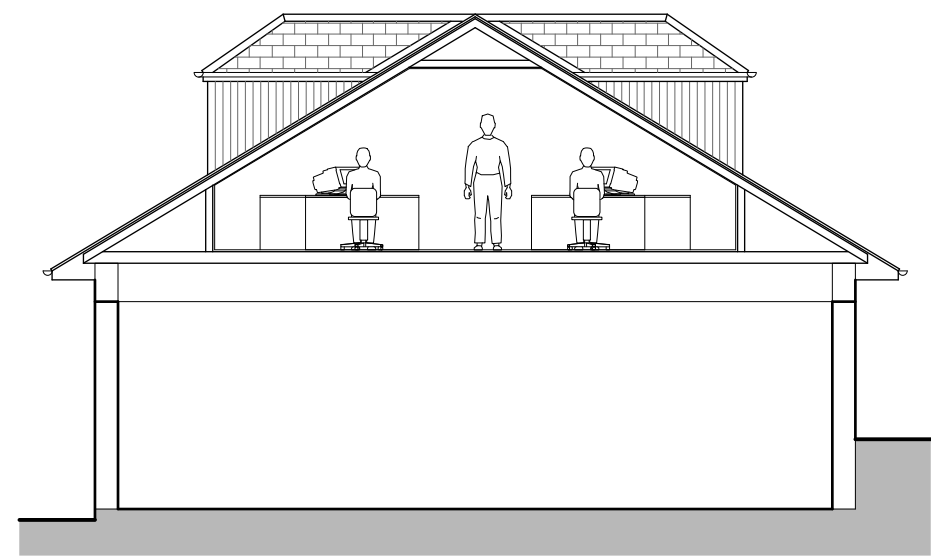

section b-b

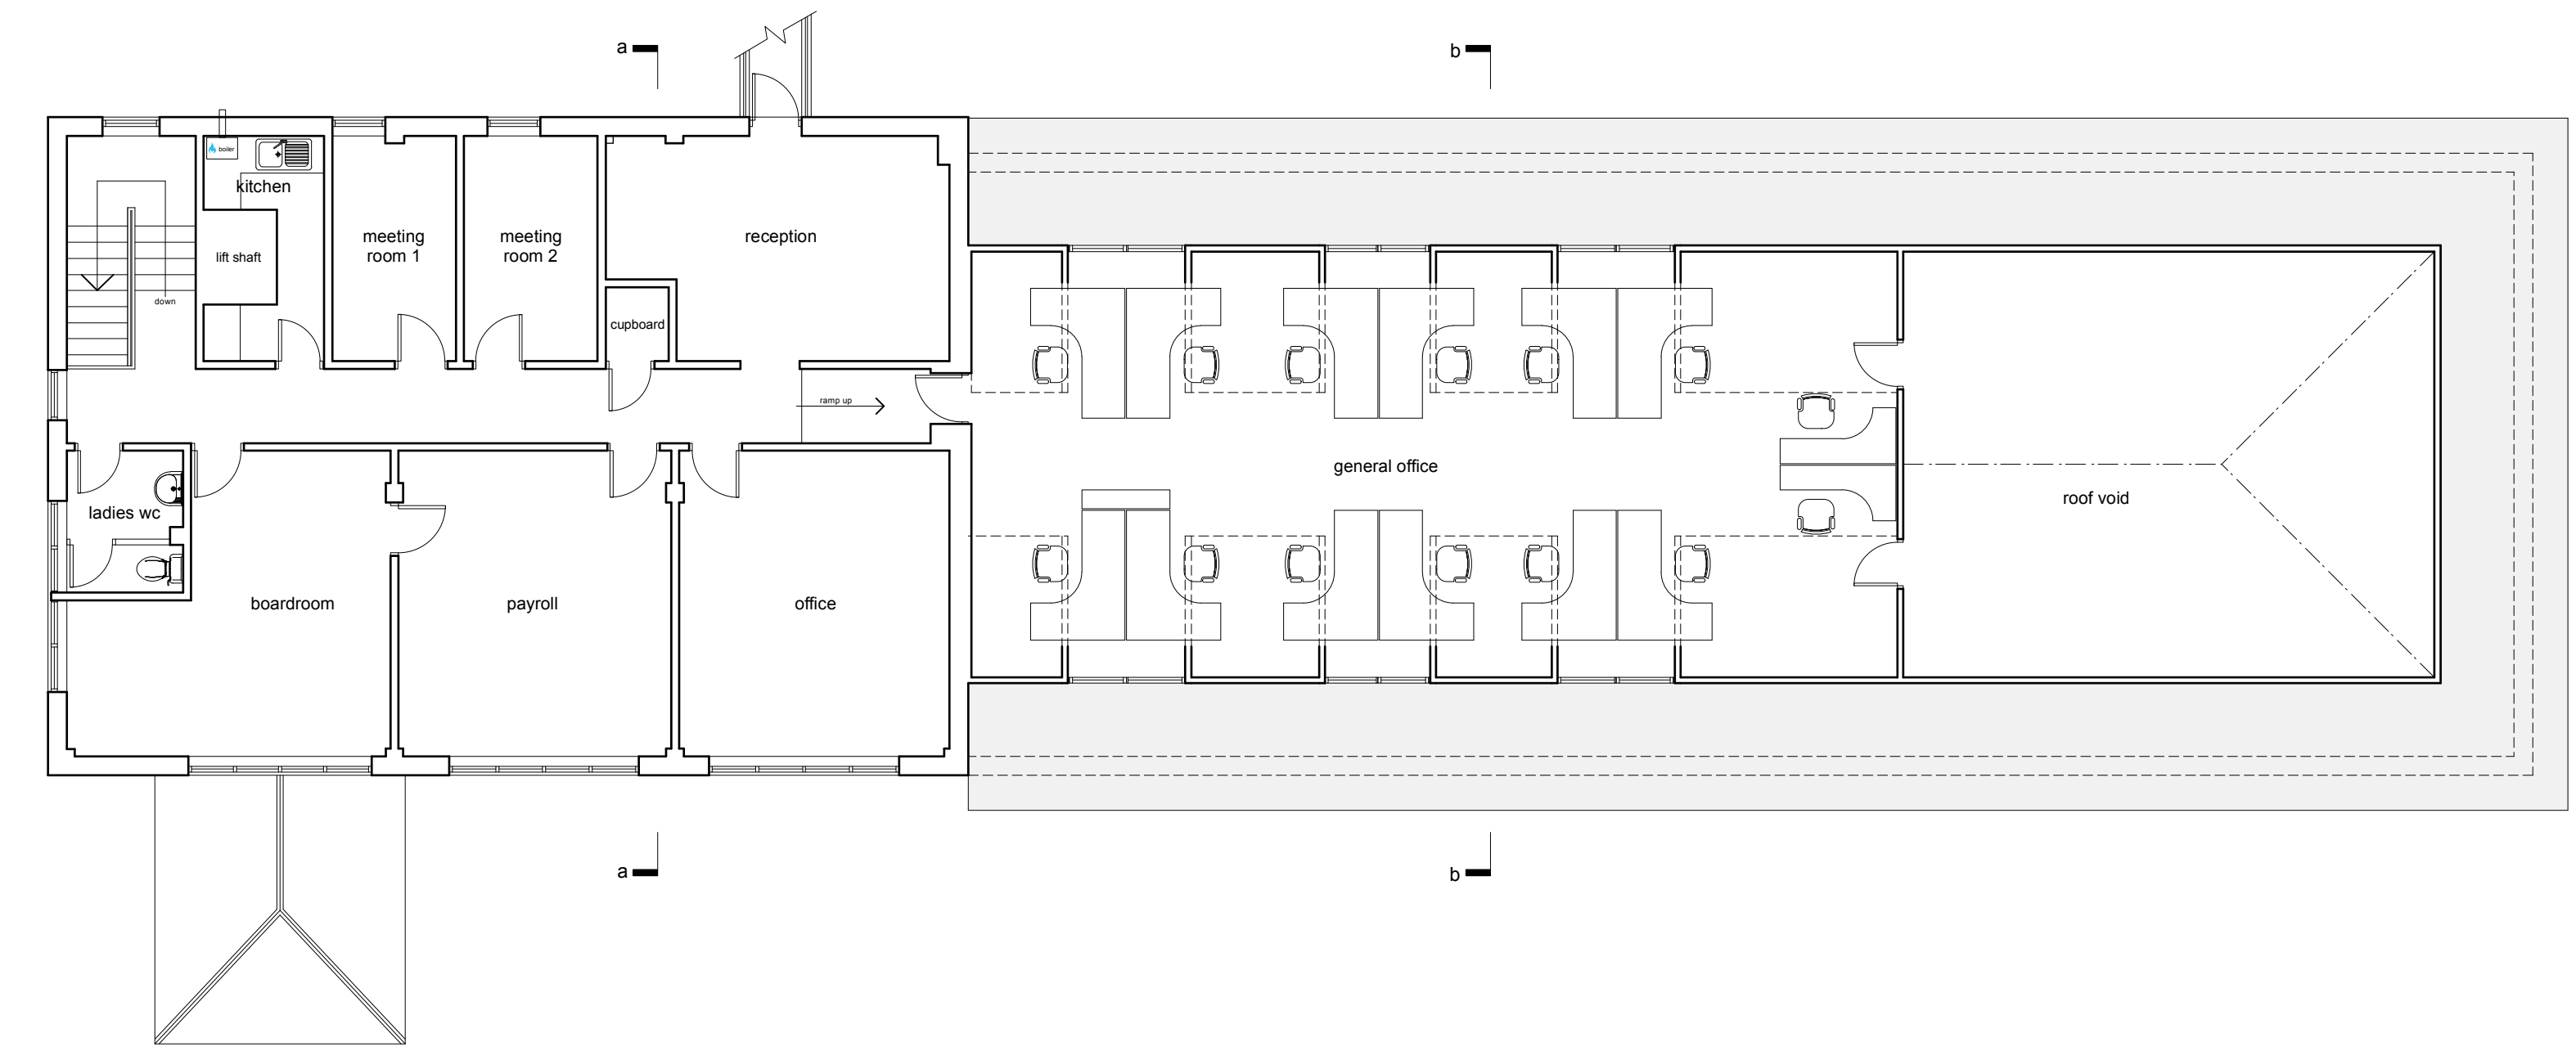

first floor plan

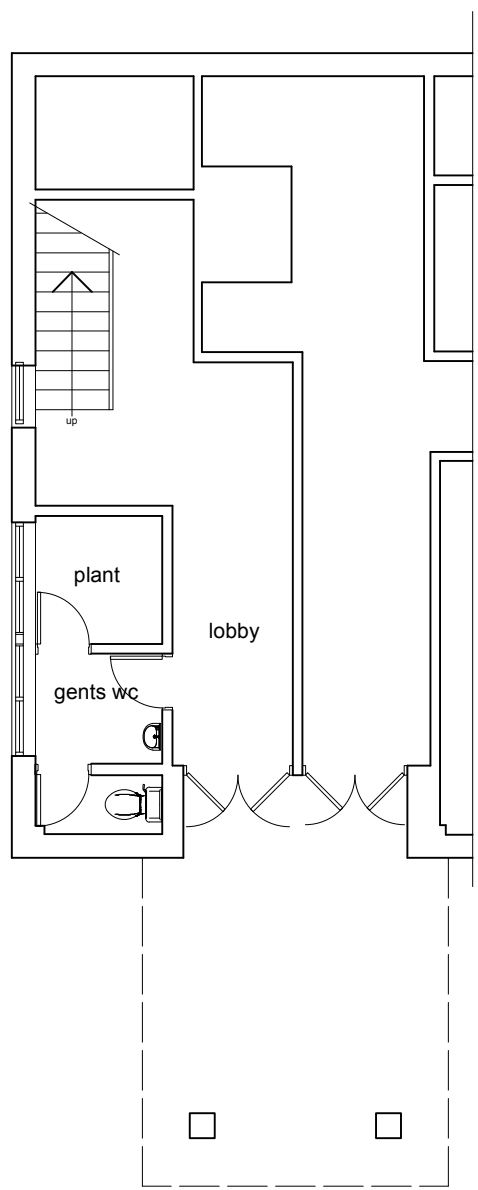

part ground floor plan

This drawing has been prepared specifically for the purpose of obtaining Planning Permission and/or Building Regulation Approval. Its suitability for other purposes, without supplementary details and specifications cannot be guaranteed. The Permissions and/or Approvals are beyond the Architects control, and no guarantee that such will be granted is given or to be inferred by reason of the preparation of this drawing. Only figured dimensions are to be used. All dimensions to be checked on site. This drawing together with the design is the property and copyright of the Architect and must not be reproduced without prior written permission.

P01	Drawing originated	19.11.25	JH	TS
rev.	description	date	drawn	approved



project First floor extension, external fire escape stair and minor internal alterations
at Victoria Court, 91 Huddersfield Road
Holmfirth, HD9 3JA
for Langrick Properties Ltd

title General arrangement as existing
number 25081D-02-P01
scale 1:100
size A1