




EXISTING GROUND FLOOR PLAN  
 1:50

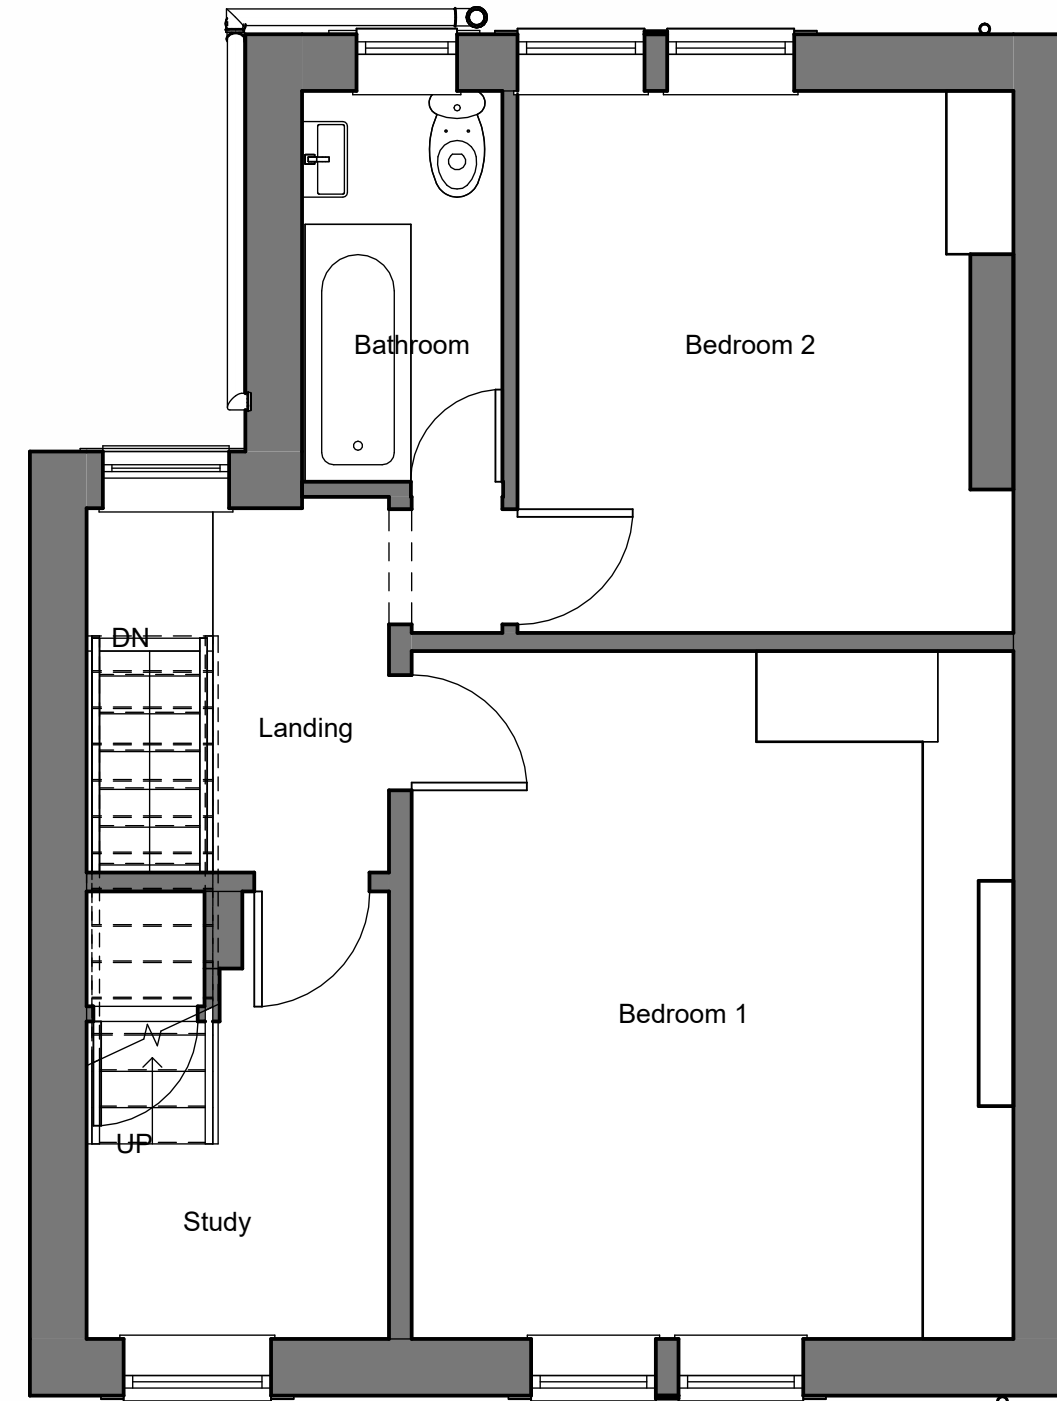

EXISTING FIRST FLOOR PLAN  
 1:50

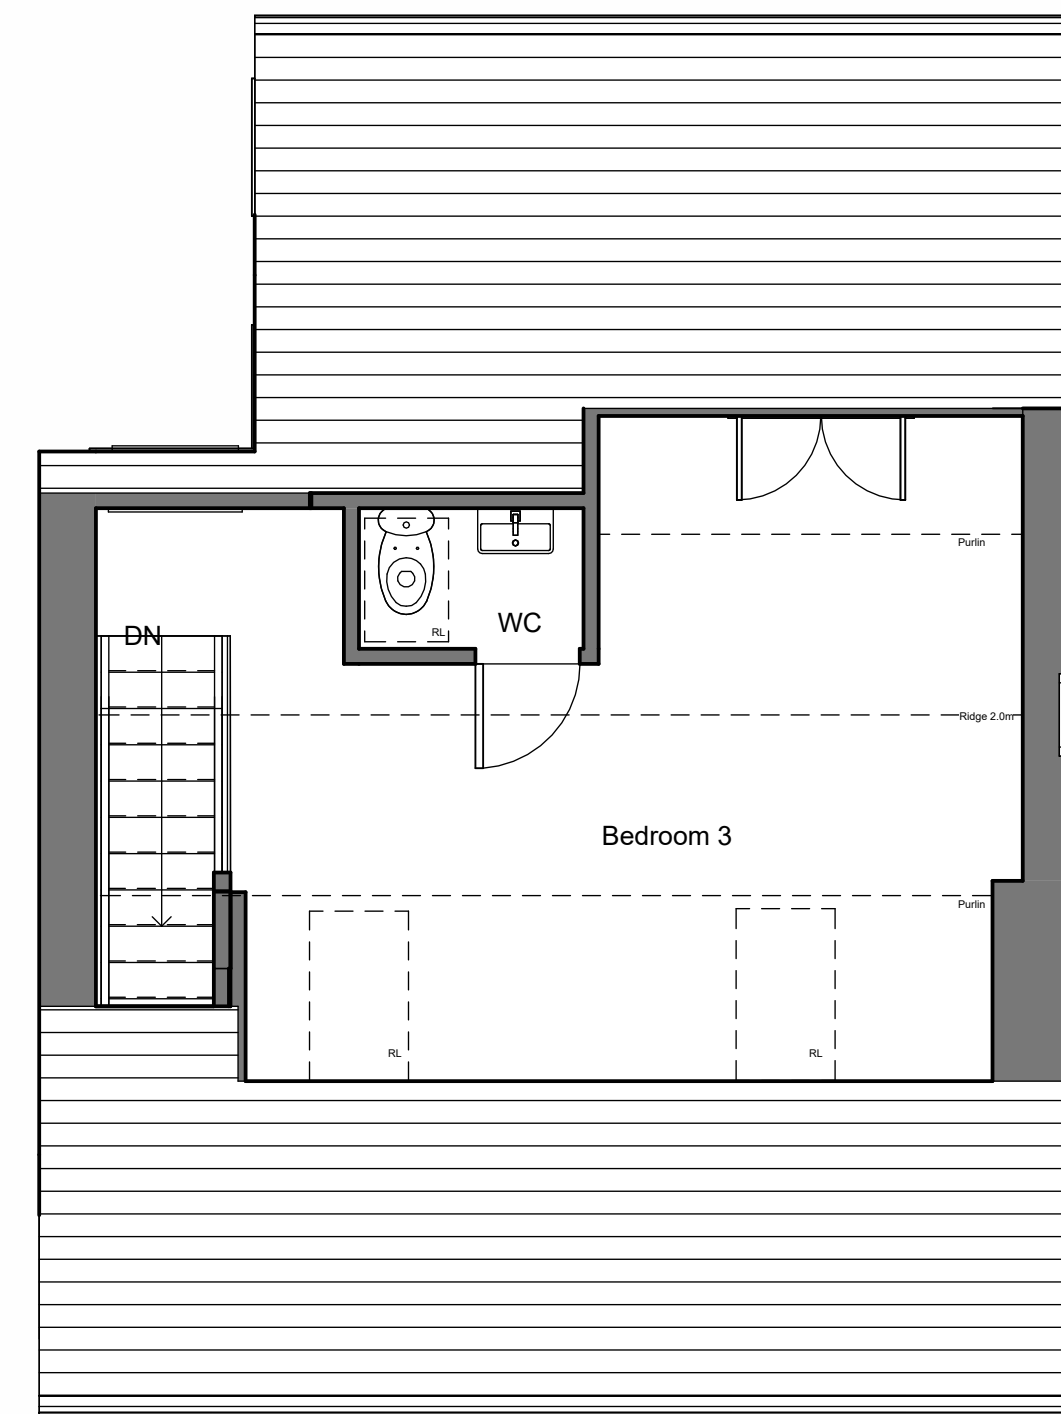

EXISTING ATTIC FLOOR PLAN  
 1:50

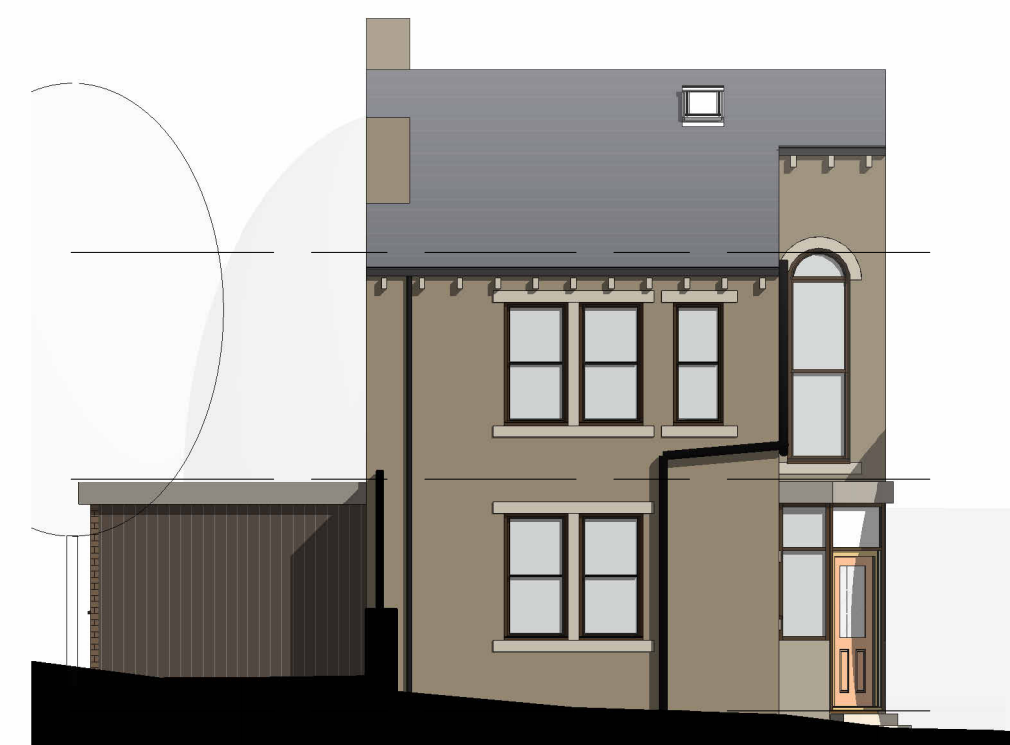

EXISTING NORTH WEST ELEVATION  
 1:100



EXISTING NORTH EAST ELEVATION  
 1:100



EXISTING SOUTH EAST ELEVATION  
 1:100



EXISTING SOUTH WEST ELEVATION  
 1:100

PO	Drawing originated	JF	21.01.2026
Rev No.	Description	Drawn	Date



Client  
 Ms J Stocks  
 Project  
 Hill Crest, Magdale

Drawing Title  
 Existing Plans and Elevations

Drawing No	Rev No
2025178/102	PO
Scale	Date Drawn
As indicated @ A1	Jan'26
Purpose of Issue	JF
Planning	