



ALL DIMENSIONS ARE TO BE CHECKED ON SITE AND CONFIRMED TO AUTHOR
PLEASE NOTIFY ANY DISCREPANCIES OR VARIATIONS BEFORE WORK ON THE
RELEVANT SECTION COMMENCES.
THE BUILDER / CONTRACTOR IS RESPONSIBLE FOR SETTING-OUT,
CO-ORDINATION OF THE WORKS AND FOR COMPLYING WITH STATUTE.
THIS DRAWING SHALL BE READ IN CONJUNCTION WITH ALL RELEVANT
CONSULTANTS AND / OR SPECIALISTS DRAWINGS / DOCUMENTS.
THE MATERIALS AND WORKMANSHIP OF ALL RELEVANT TRADES AND BUILDING
OPERATIONS SHALL COMPLY WITH THE RECOMMENDATIONS OF CURRENT
BRITISH STANDARDS AND CODES OF PRACTICE.
STRUCTURAL CALCULATIONS TAKE PRECEDENT OVER THE DRAWINGS.
IF IN DOUBT, ASK.


NOTES

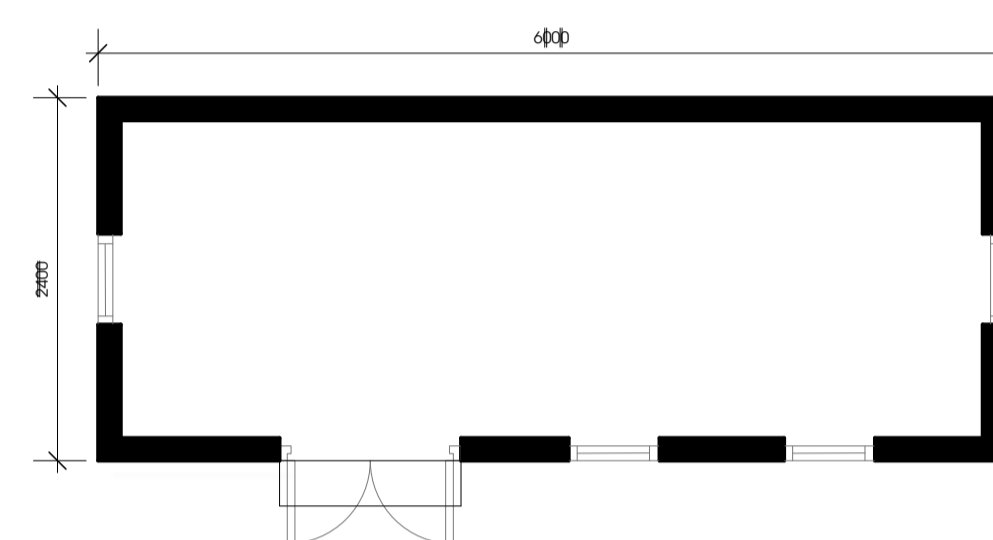


PLAN

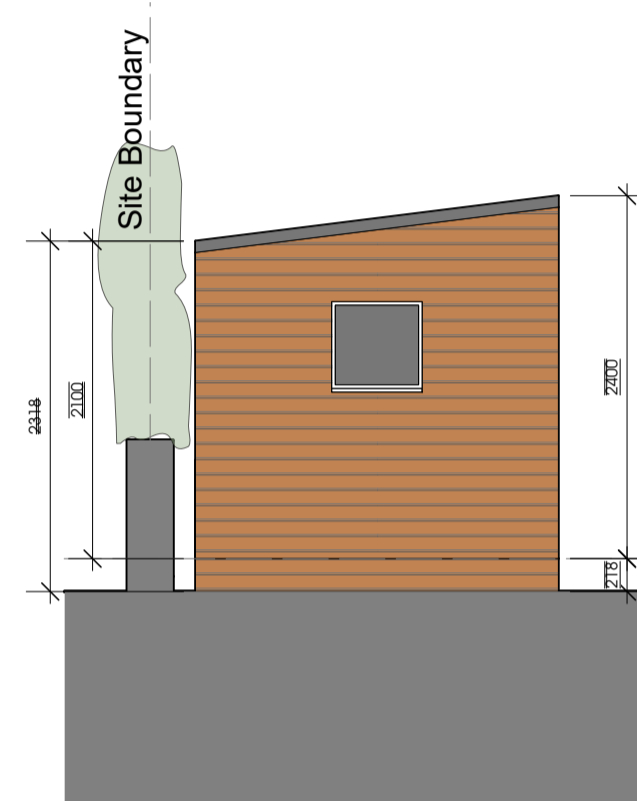


SIDE ELEVATION

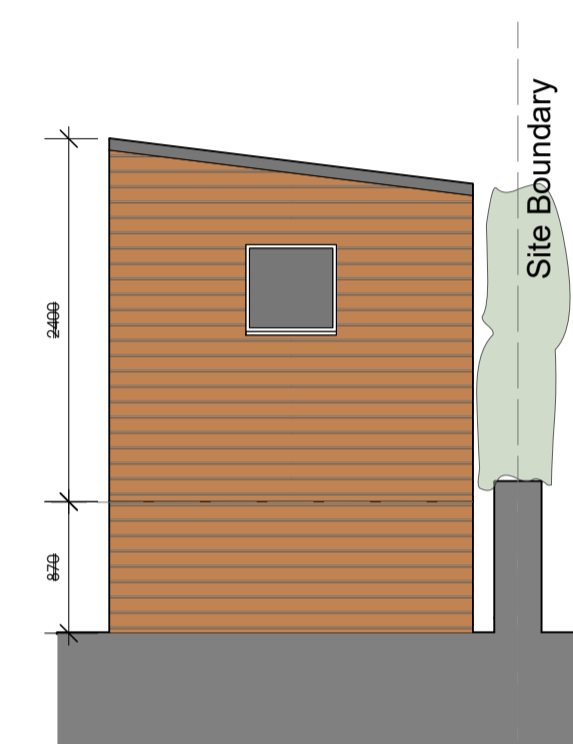

SIDE ELEVATION (FACING
BRADFORD ROAD)

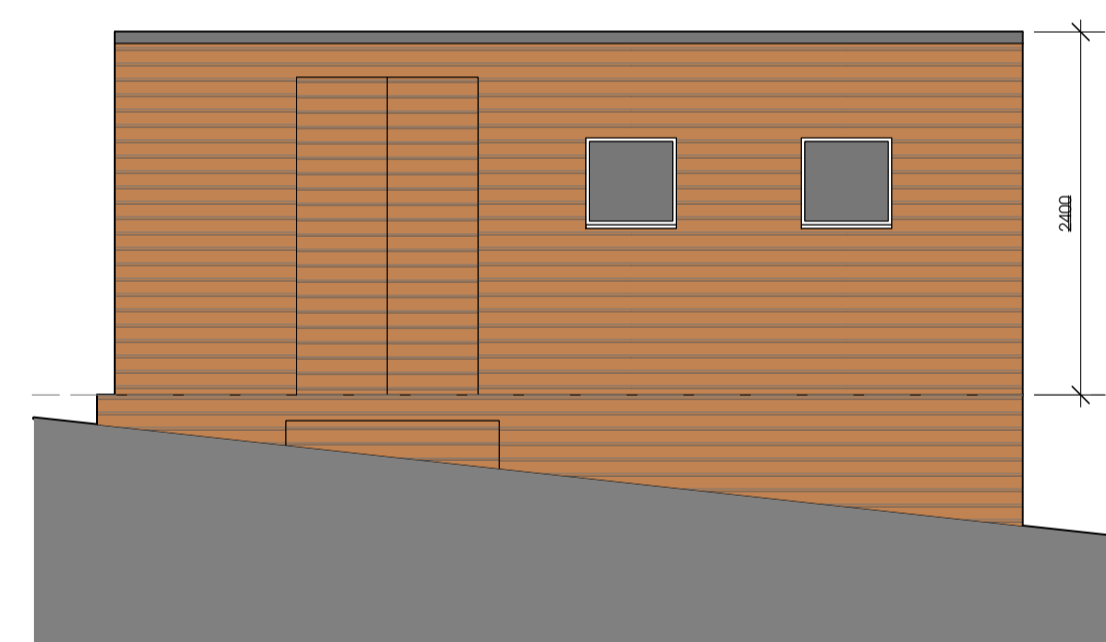

FRONT ELEVATION

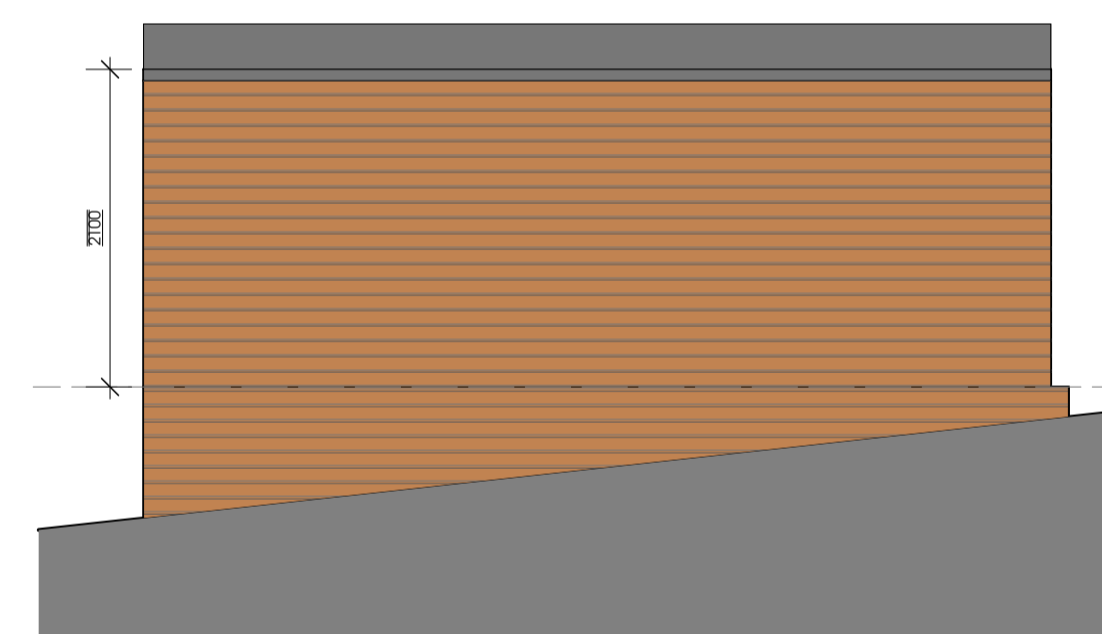

REAR ELEVATION

3 Plan and Elevations as Existing
Scale: 1:50

Drawing Scale (unless otherwise noted)
1:50 @ A1 size



REVISIONS

PROJECT
Shed Installation
12 Sandyfield Terrace
Batley

CLIENT
Mrs Middleton

SCALE DATE DWG. No.
1:50 Jan 2026 187-02

STATUS / DRAWING PURPOSE
Planning

DRAWING
Plan & Elevations as Existing