




south west

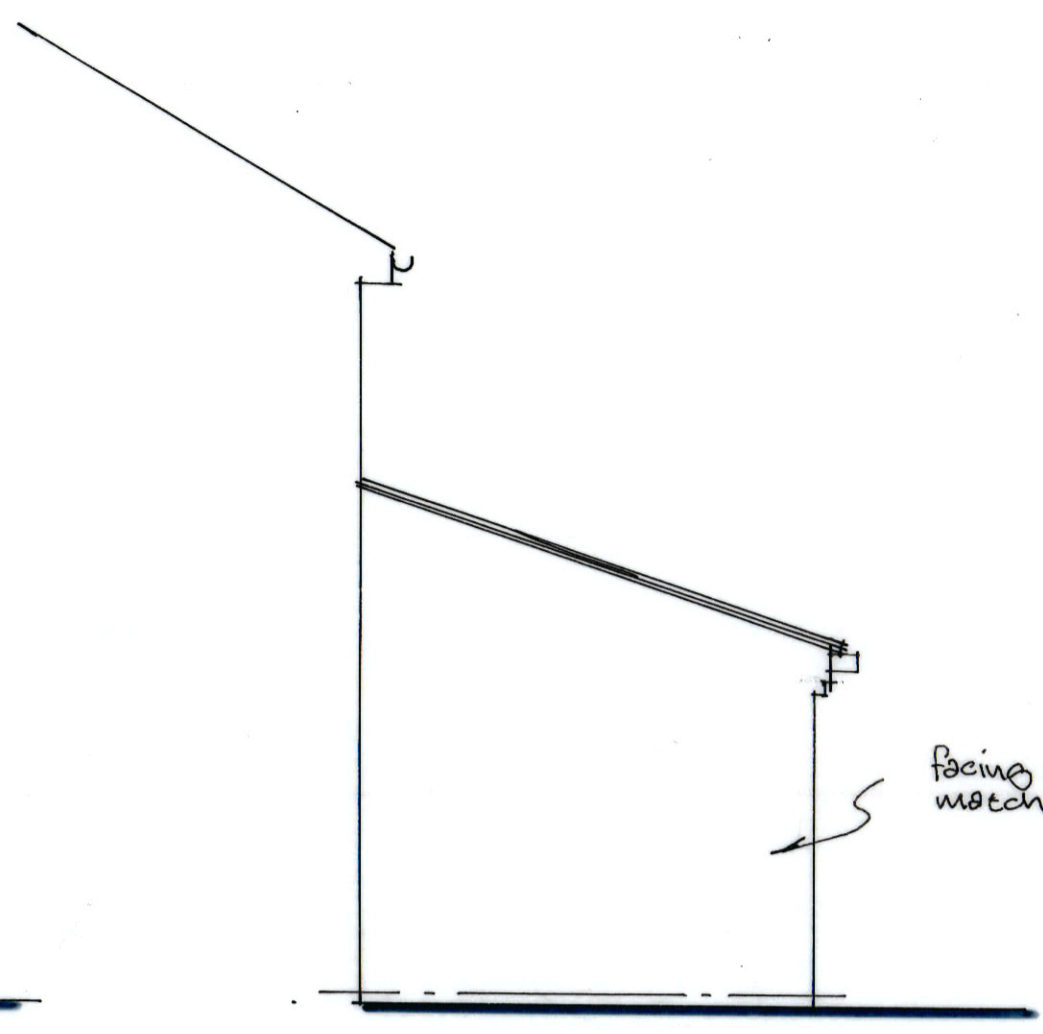


north west

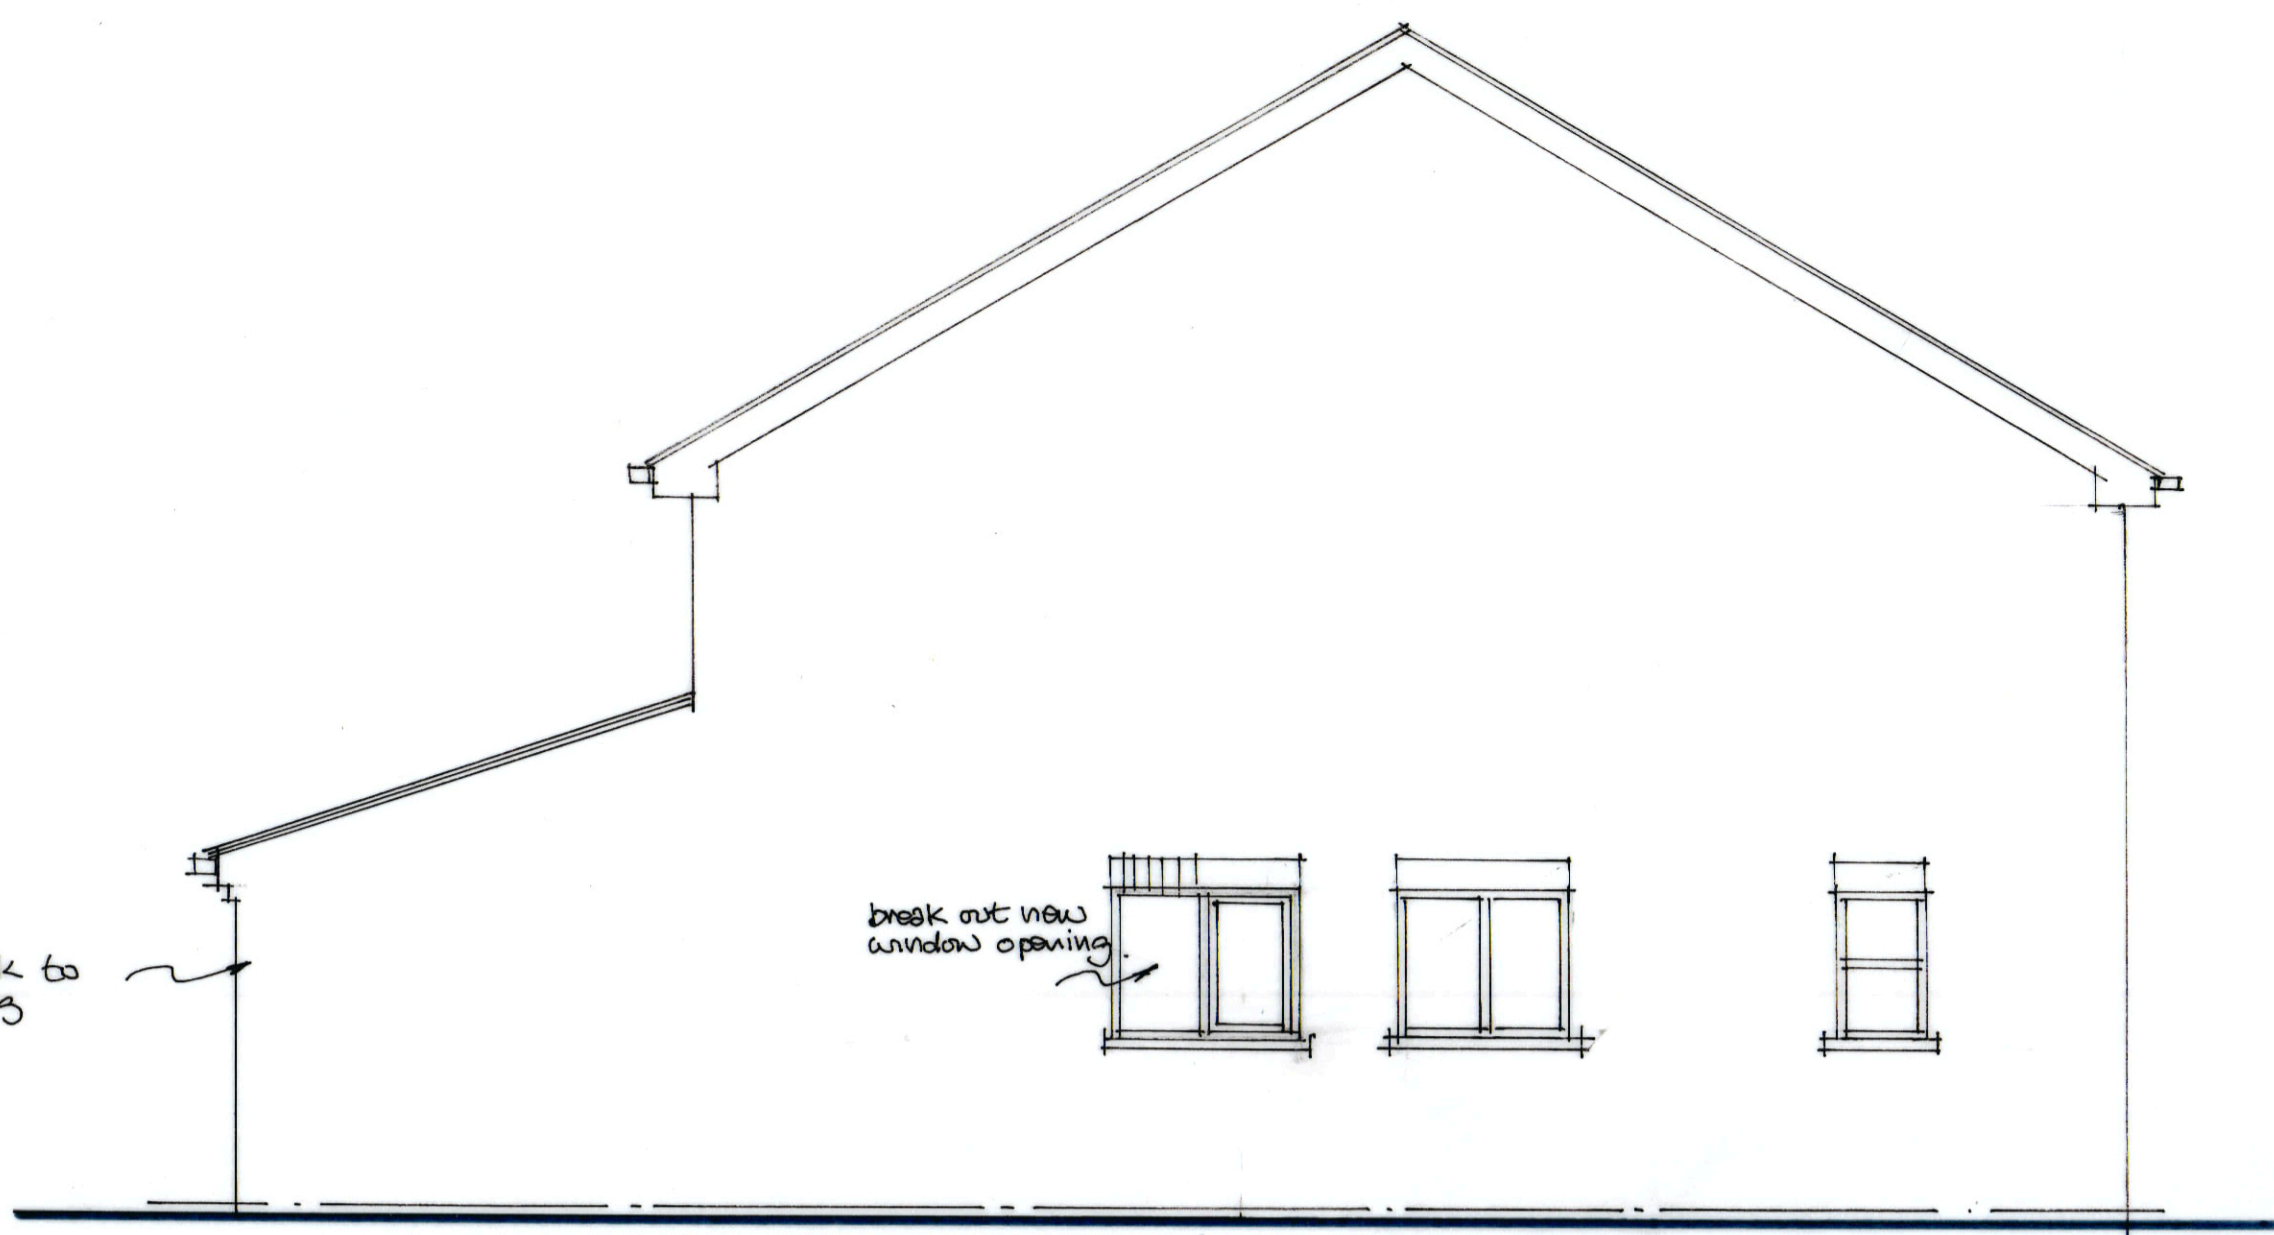


south east

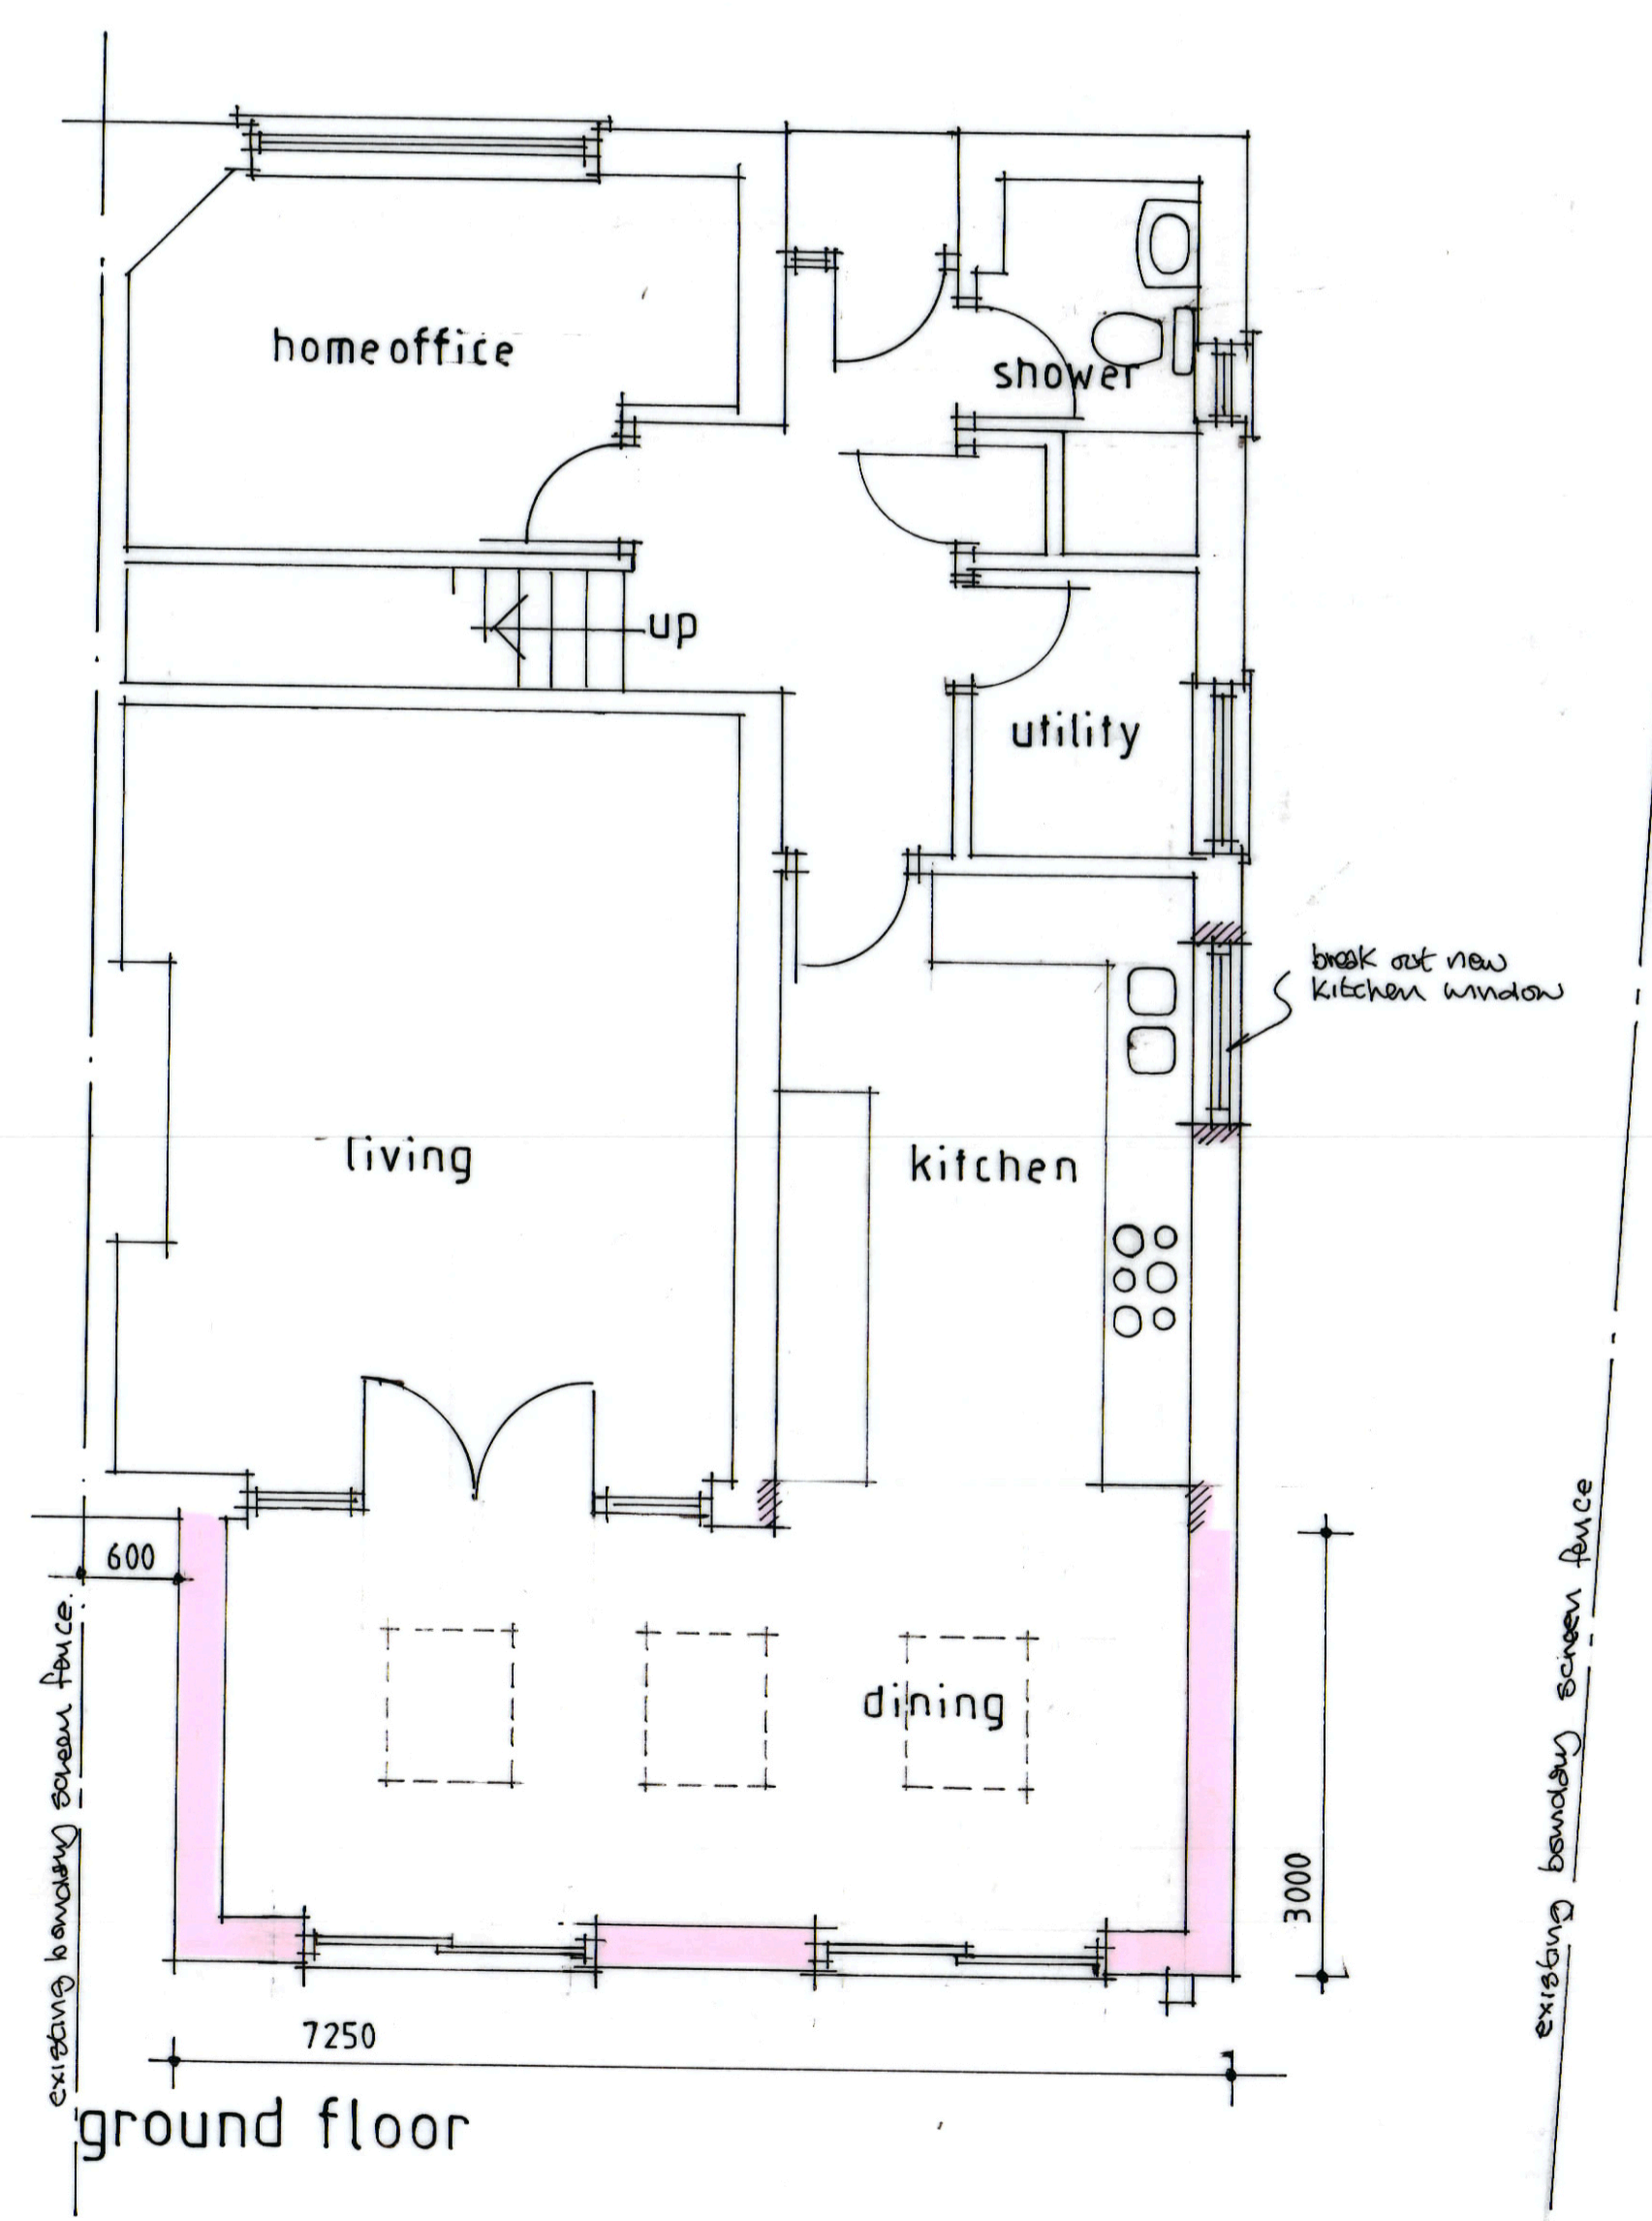


ground floor

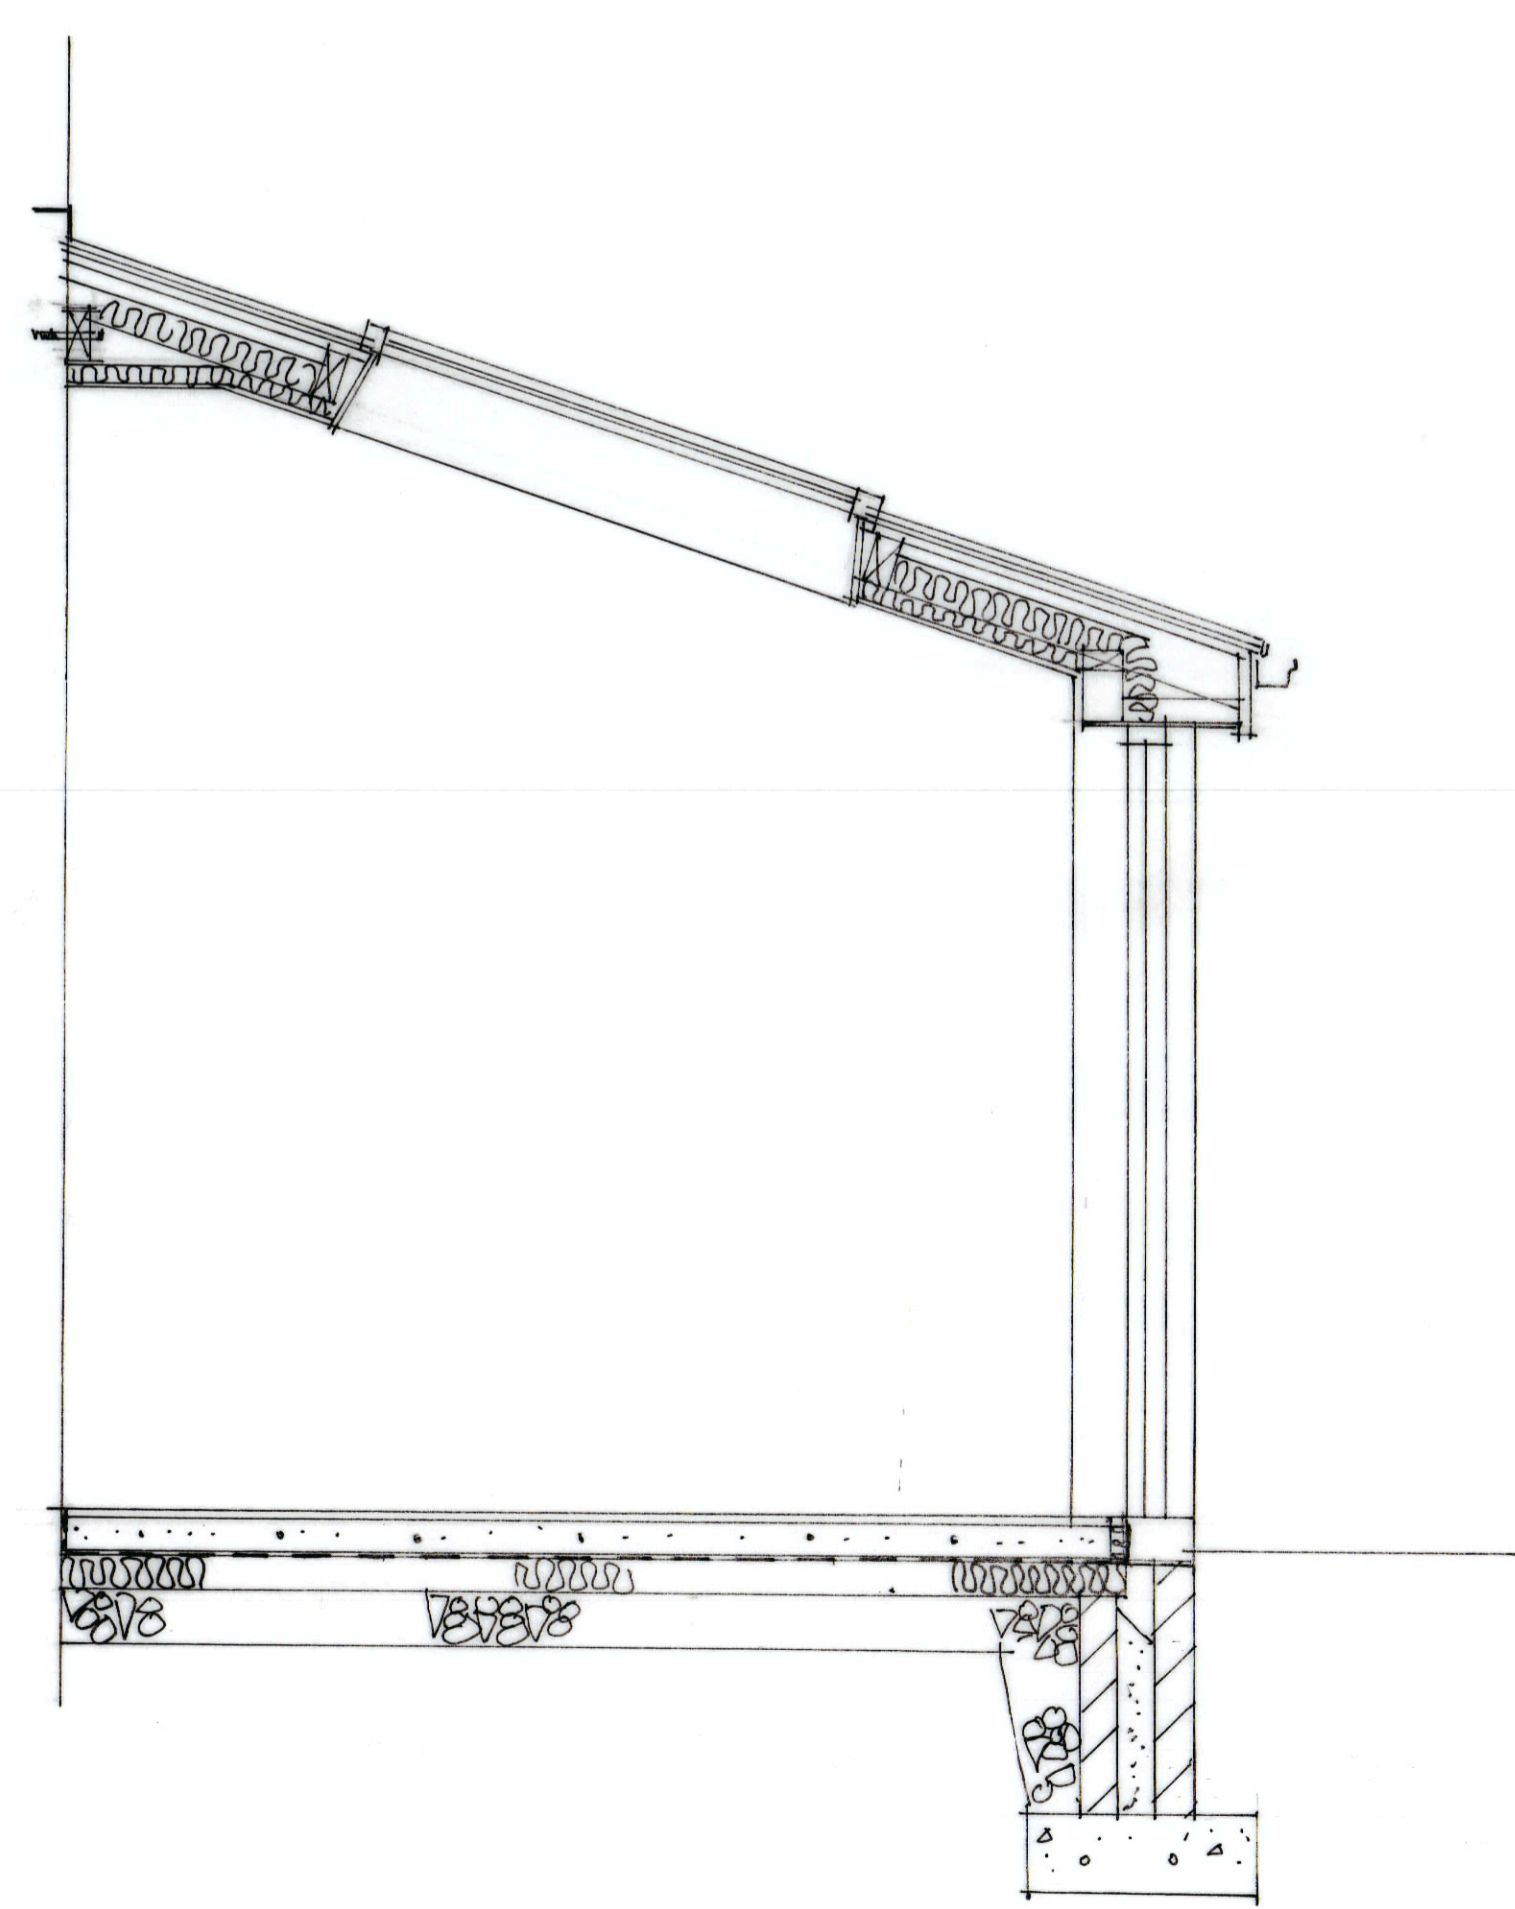

typical section 1-20

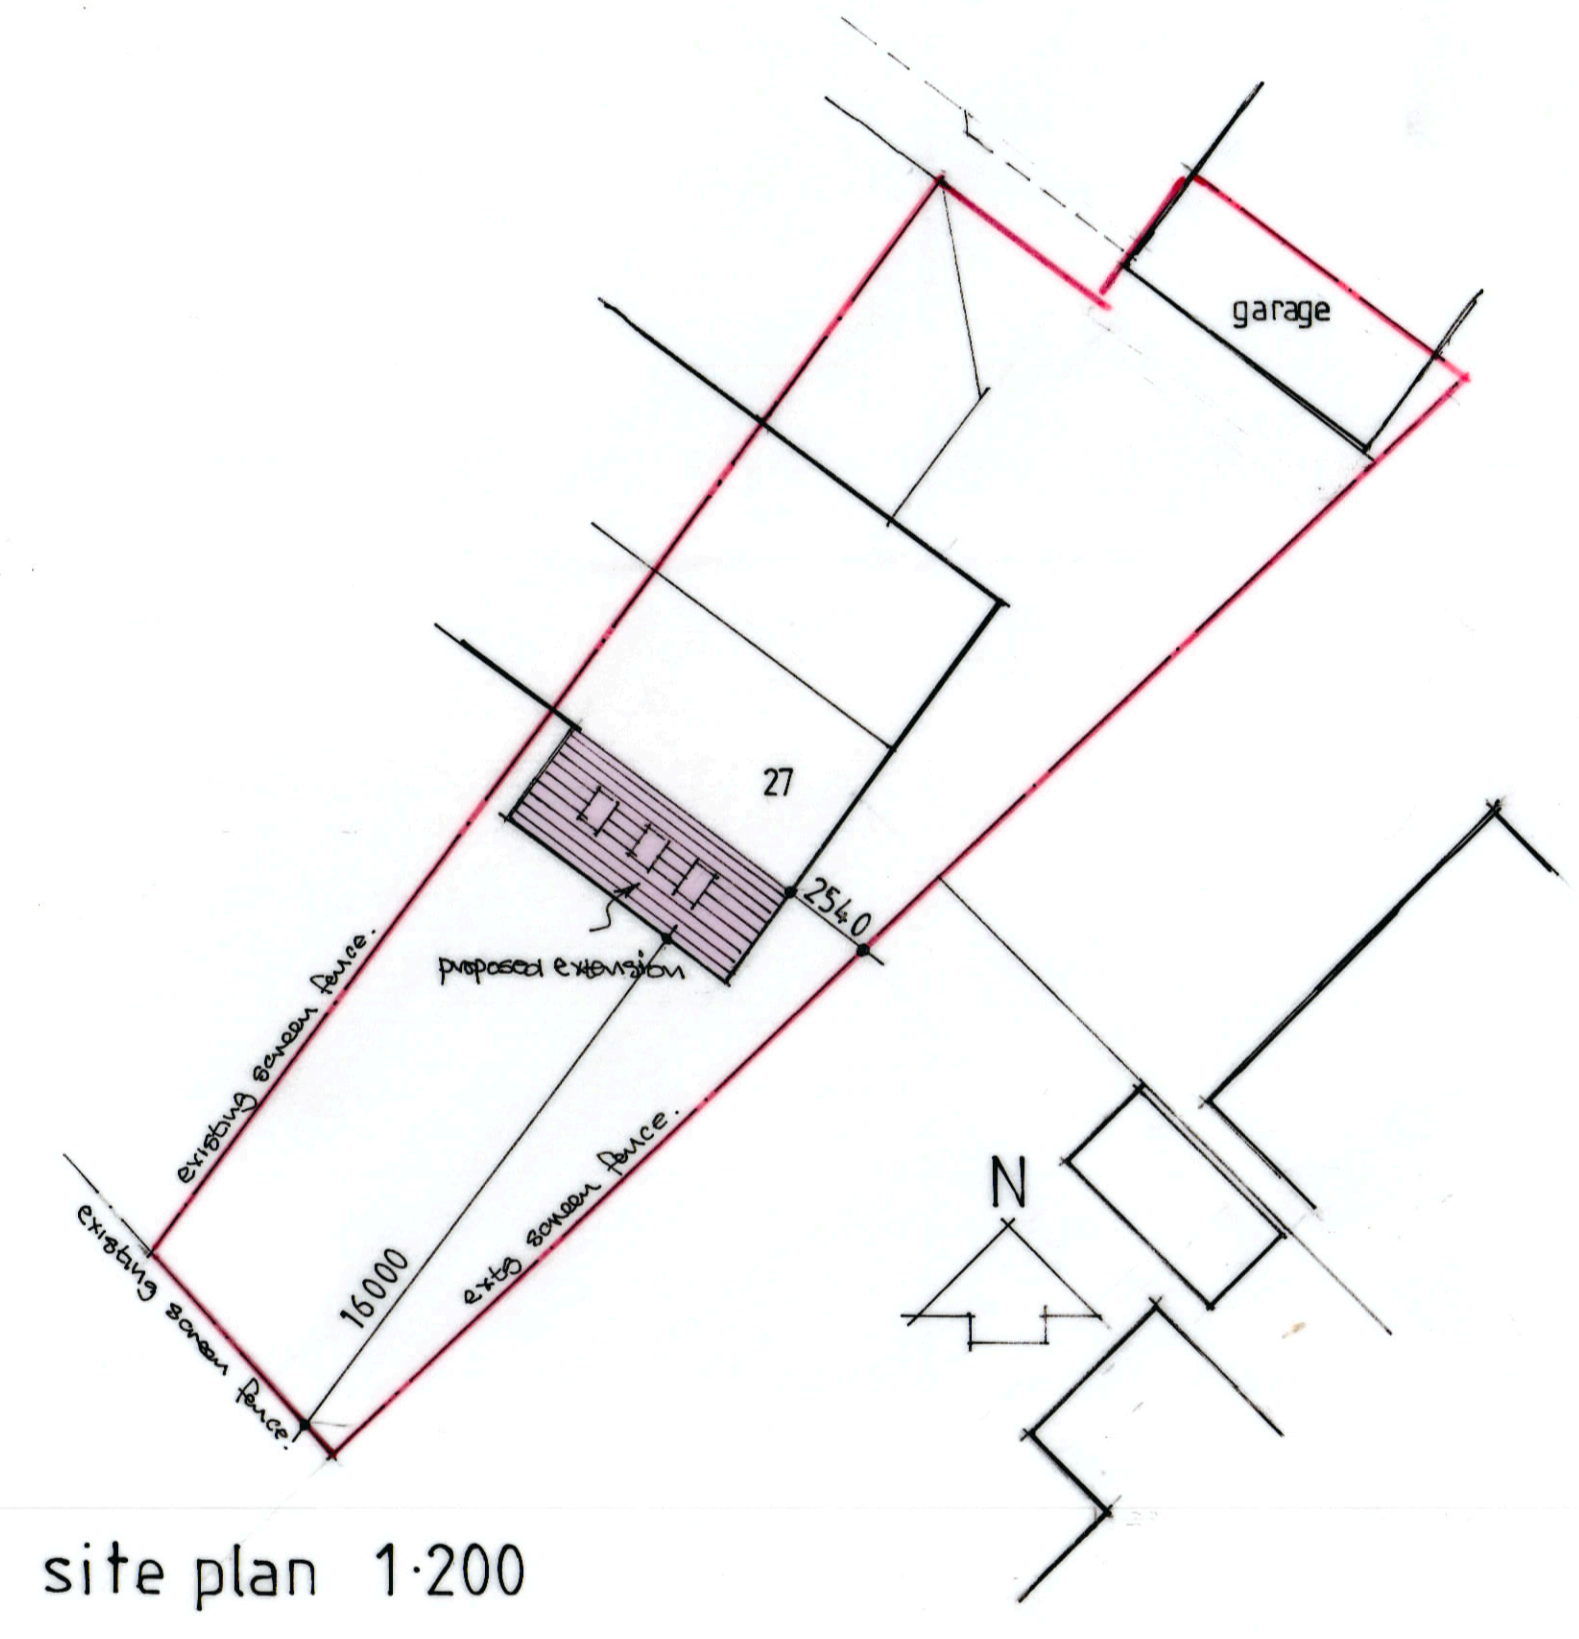

site plan 1-200

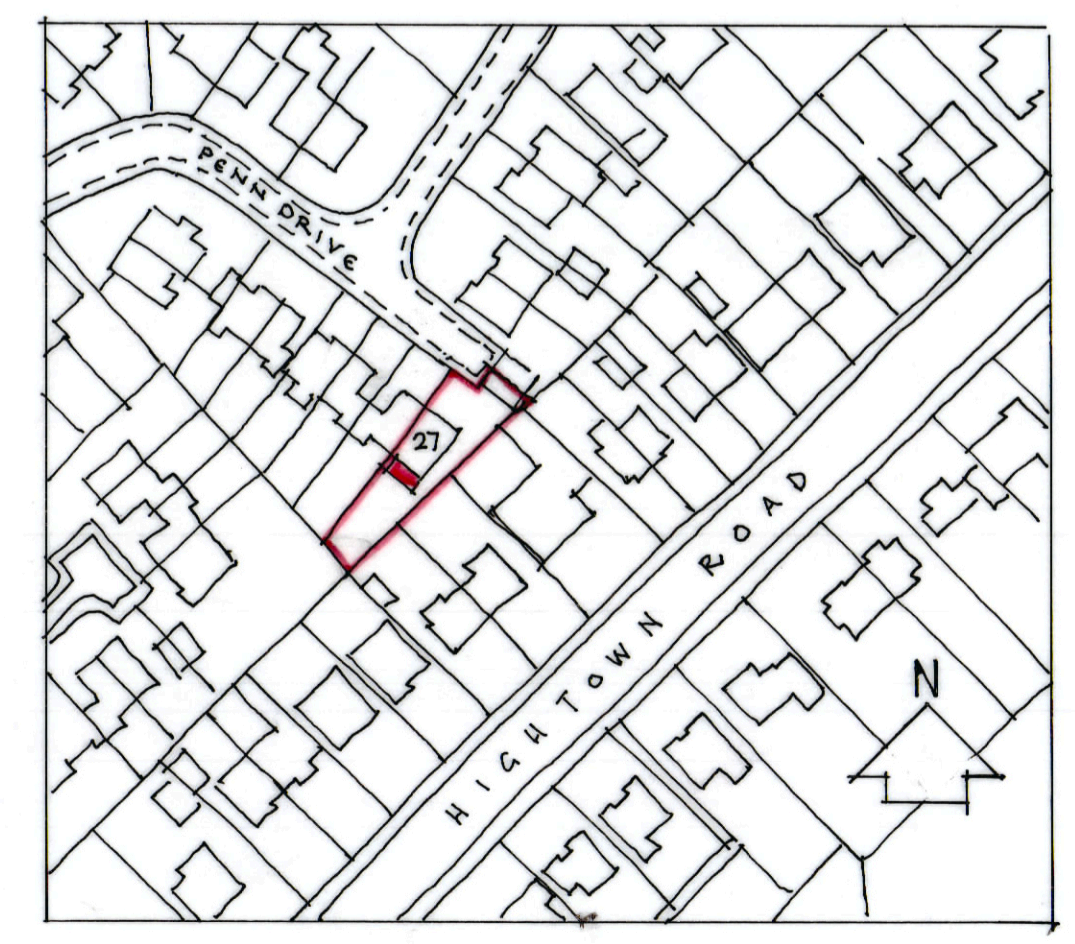

location plan 1:250



Revision	Date	Scale
All dimensions to be verified on site and the practice informed of any discrepancy.		
Calder Architectural Services Ltd		13 Henry Street Brighouse West Yorkshire HD6 2BL T: 01484 713475
Mr Brook & Ms Shirzad		
Drawn	Date	Scale
	1-2026	1:50
Proposed rear extension at 27 Penn Drive Hightown WF15 8DB		
Drawing Plan as proposed		
Job No.	Drawing No.	Rev.
	2	