



EAST ELEVATION

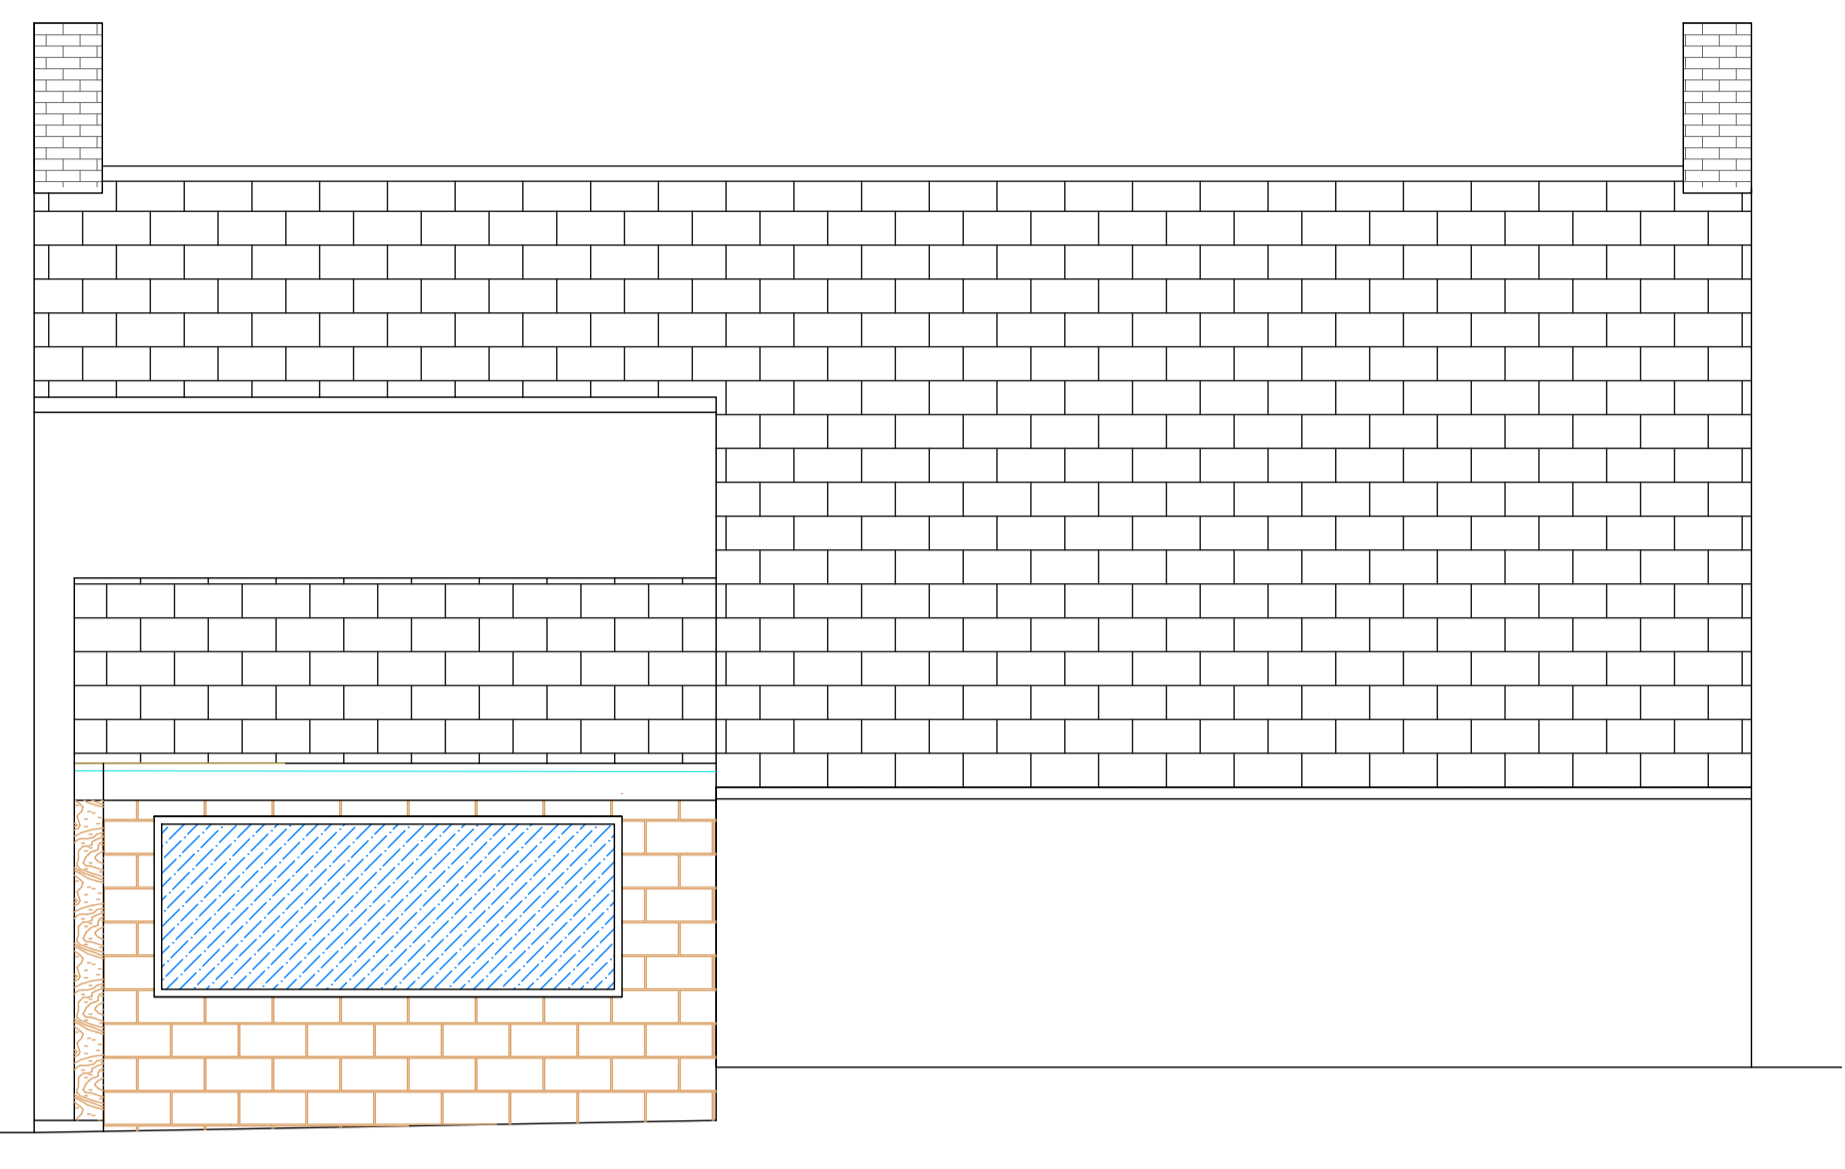

NORTH ELEVATION



SOUTH ELEVATION

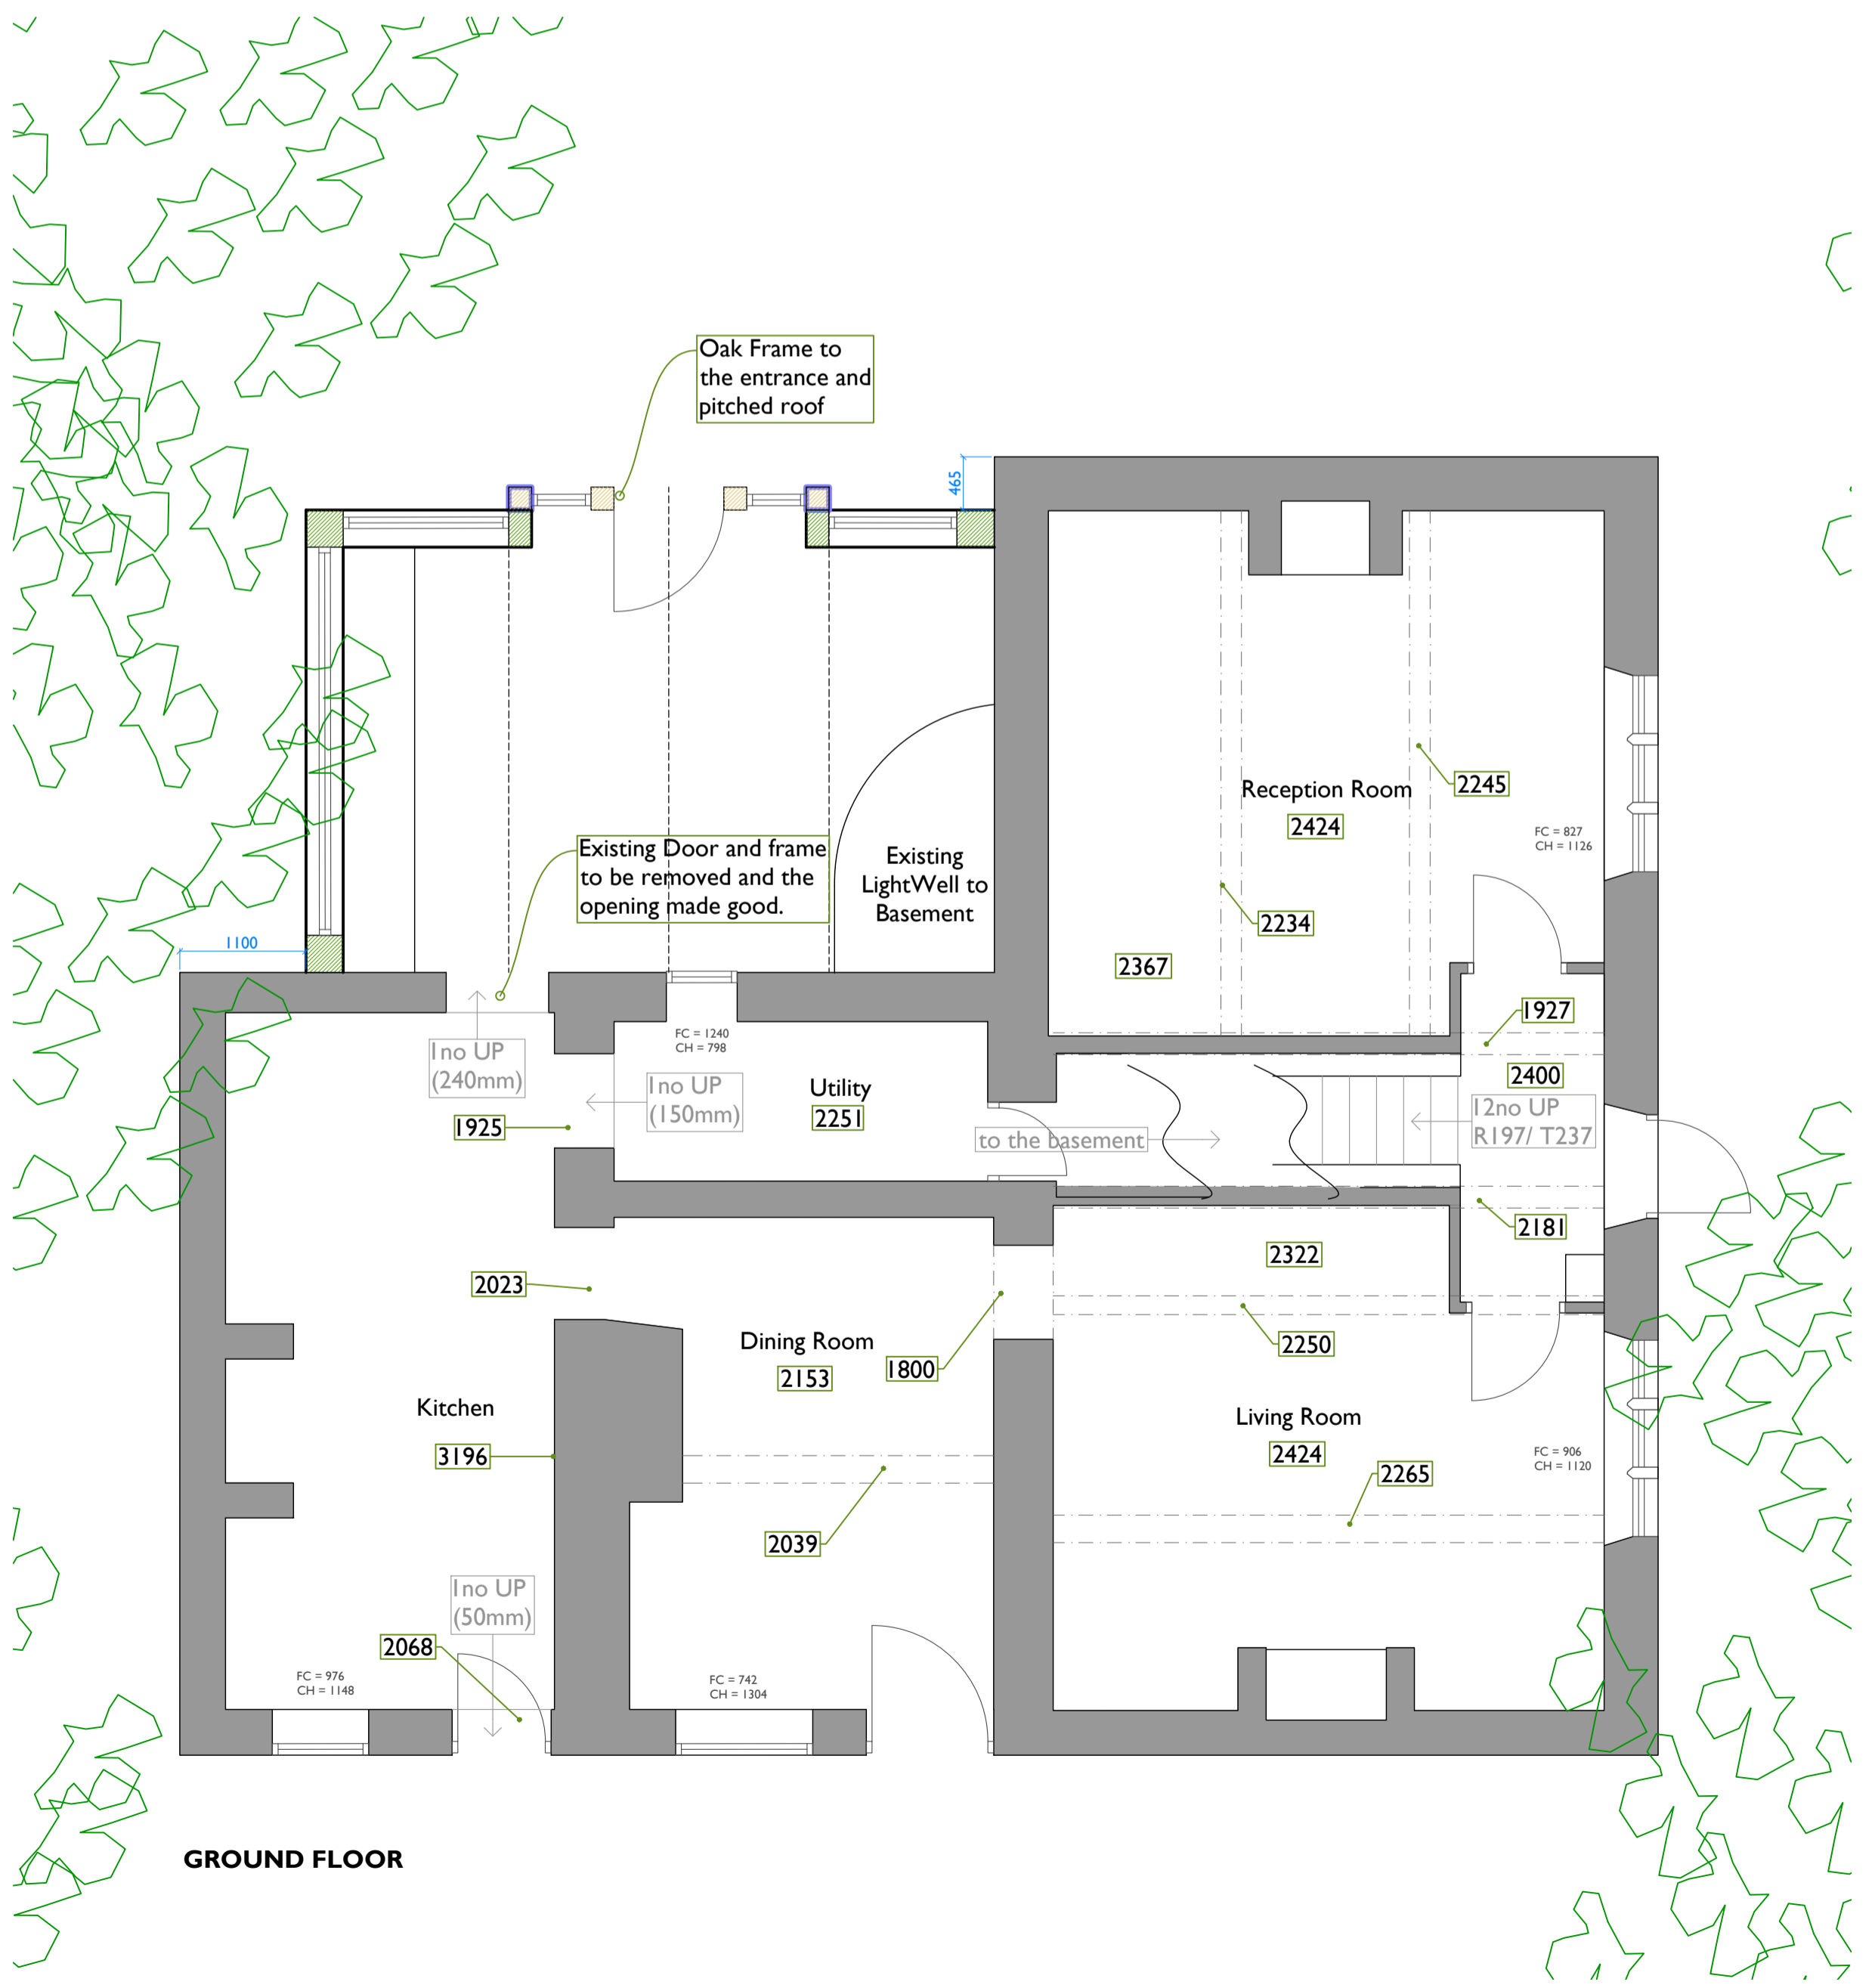

GROUND FLOOR



WEST ELEVATION



PROPOSED BLOCK PLAN scale 1:750

REVISION

| | | | | |
|-------------|----------------------------|----------------------------------|--------------------------|-----------|
| date: 01/26 | scale: 1:50@A1 1:100@A3 | job No: 42271 drawing No: 102 | drawn: AS checked: AS | revision: |
|-------------|----------------------------|----------------------------------|--------------------------|-----------|

Mr and Mrs Hobson
 Extension to Grade II listed detached dwelling at
 Green Hill House, 110 Oaks Road, Batley, WF17 6LT

PLANNING DRAWING
 Proposed Plan and Elevations



No reliance should be placed upon dimensions which are scaled off this drawing.