


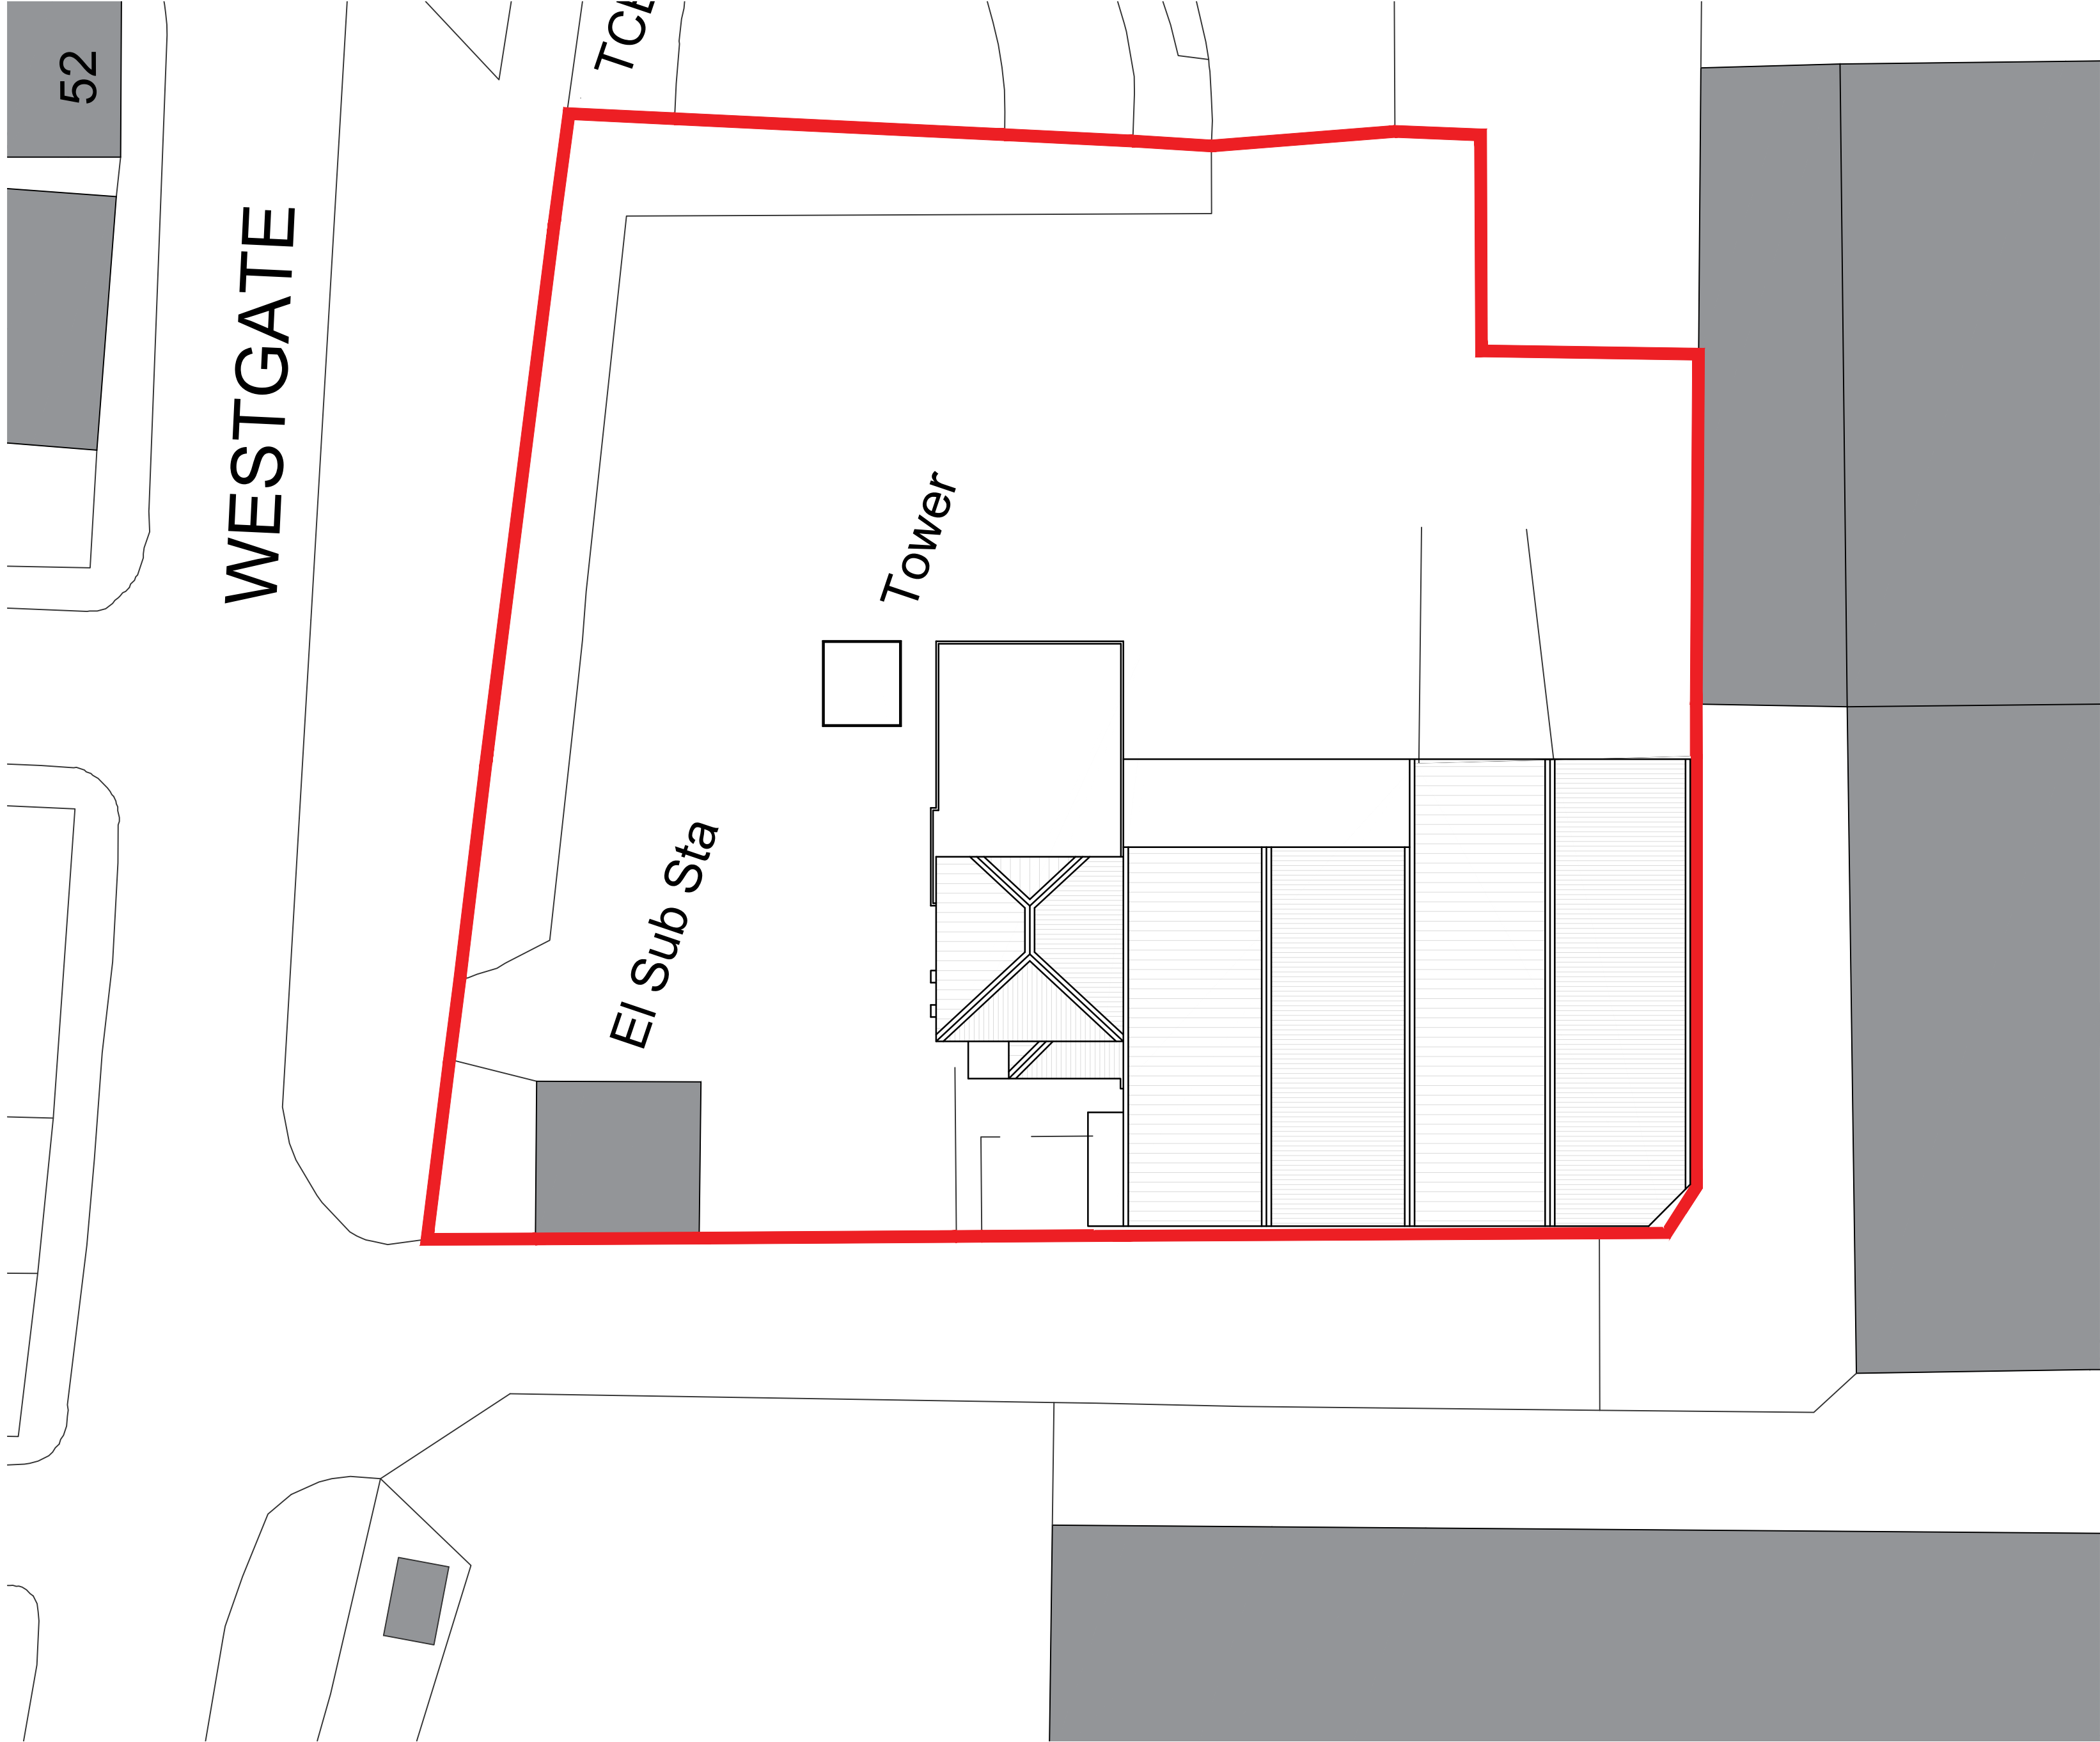

Site Plan as Existing

© Copyright Spawforths

Revision | Drawn | Reviewed | Date |

planners | urbanists | architects



Junction 41 Business Court, Thorpe Road, East Ardsley, Leeds, West Yorkshire, WF3 2AB
T: 01924 873873 www.spawforths.co.uk mail@spawforths.co.uk

PLANNING

Client Name
The Metal Store

Project Title
The Metal Store

Drawing Title
Site Plan as Existing

Drawn By CA	Reviewed By SJB	Scale @ A2 1:200	Date Jan 2026
----------------	--------------------	---------------------	------------------

Drawing No. P4728 SPA XX ZZ DR A 20 003	Revision
--	----------

File Path

Important notice:
Do not scale off this drawing. Critical dimensions should be checked on site prior to works commencing. Dimensional conflicts should be brought to the company's attention as soon as they become apparent. Failure to do so could render the contractor liable for subsequent losses. Copyright in this drawing and any work executed from this drawing remains the property of Spawforths.