


BEVOR CRESCENT

EXISTING SITE PLAN

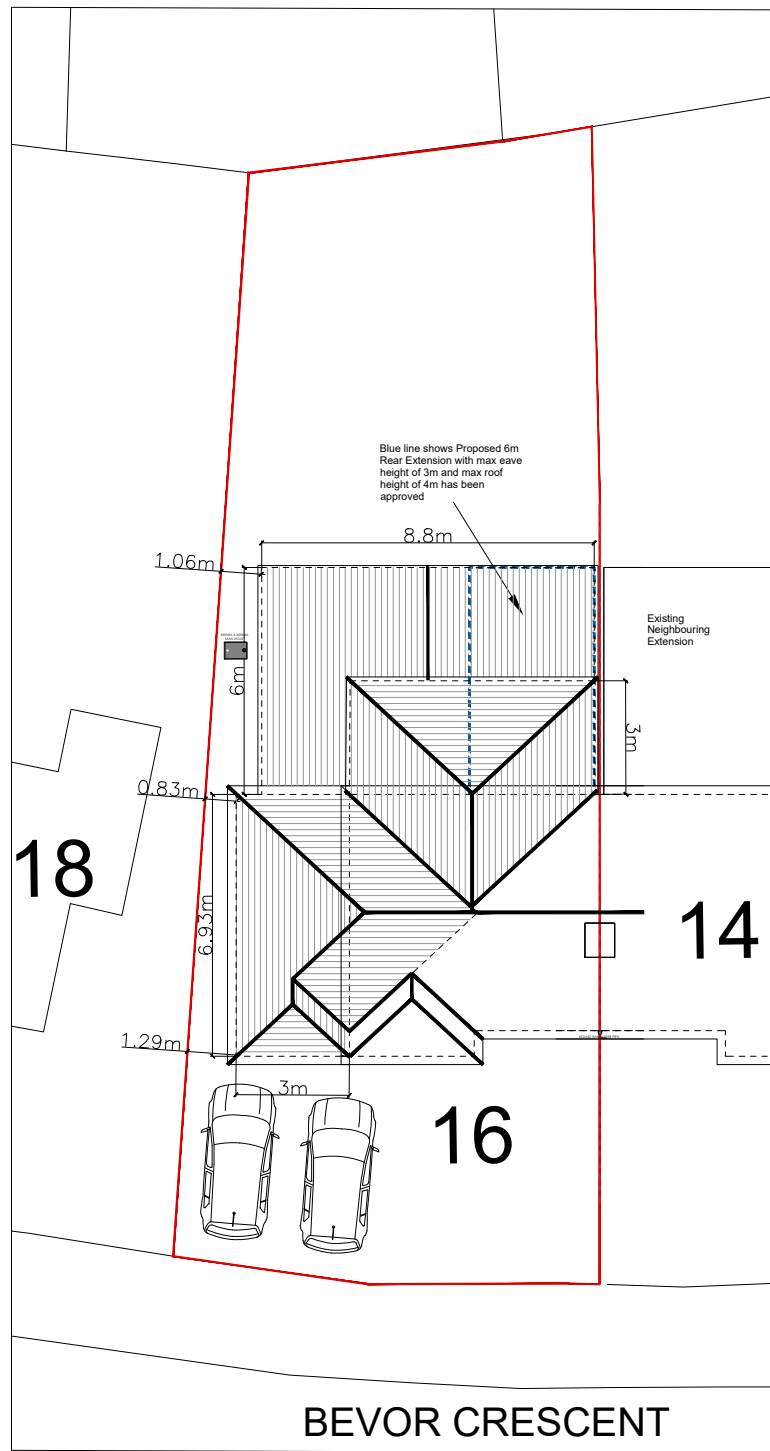

BEVOR CRESCENT

PROPOSED SITE PLAN



LOCATION PLAN
SCALE 1:1250

NOTES
 This drawing is subject to a detailed building and site survey, therefore no guarantee of its accuracy can be given. This drawing has been draughted in accordance with the clients design requirements. All areas are approximate and are subject to a detailed building and site survey and further design development. All dimensions should be checked prior to commencement of construction on site. Measurements should not be taken off the drawing.

Rev	Revision	Date
A	Two Storey Rear Extension added	16.11.25

JOB
 PROPOSED PART SINGLE AND PART TWO STOREY REAR AND TWO STOREY SIDE EXTENSION

ADDRESS
 16 BEVOR CRESCENT
 HECKMONDWIKE
 WF16 9AR

Mr ALI REZAEI

DATE	SCALE	SHEET
16.11.25	1:200 / 1:1250	1@A3