



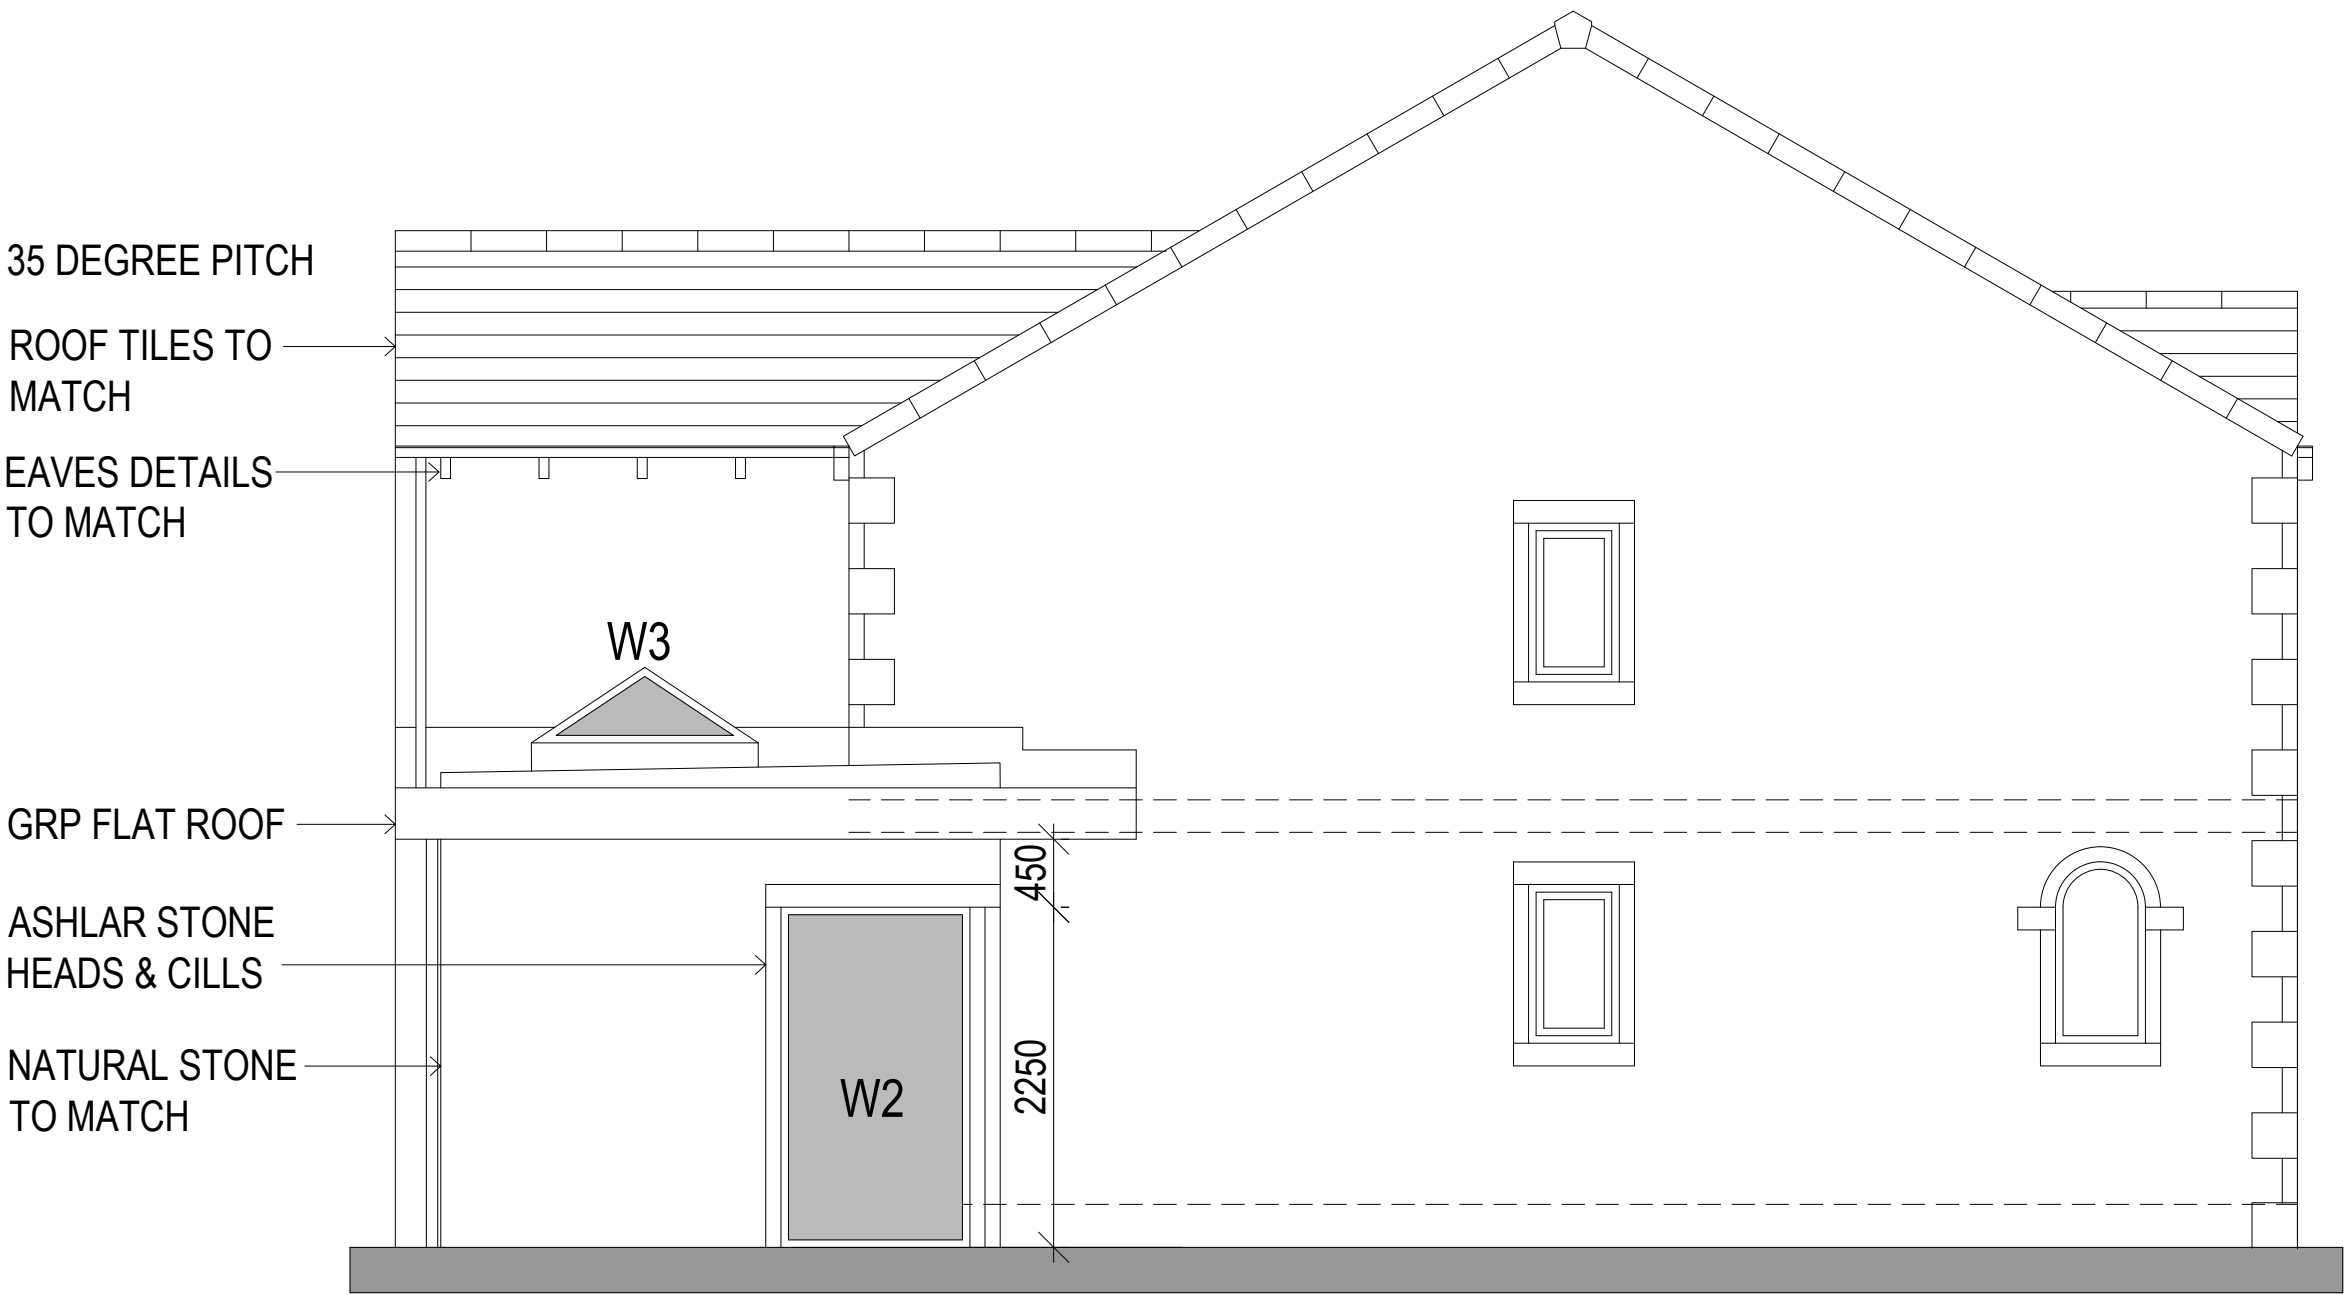


WEST ELEVATION

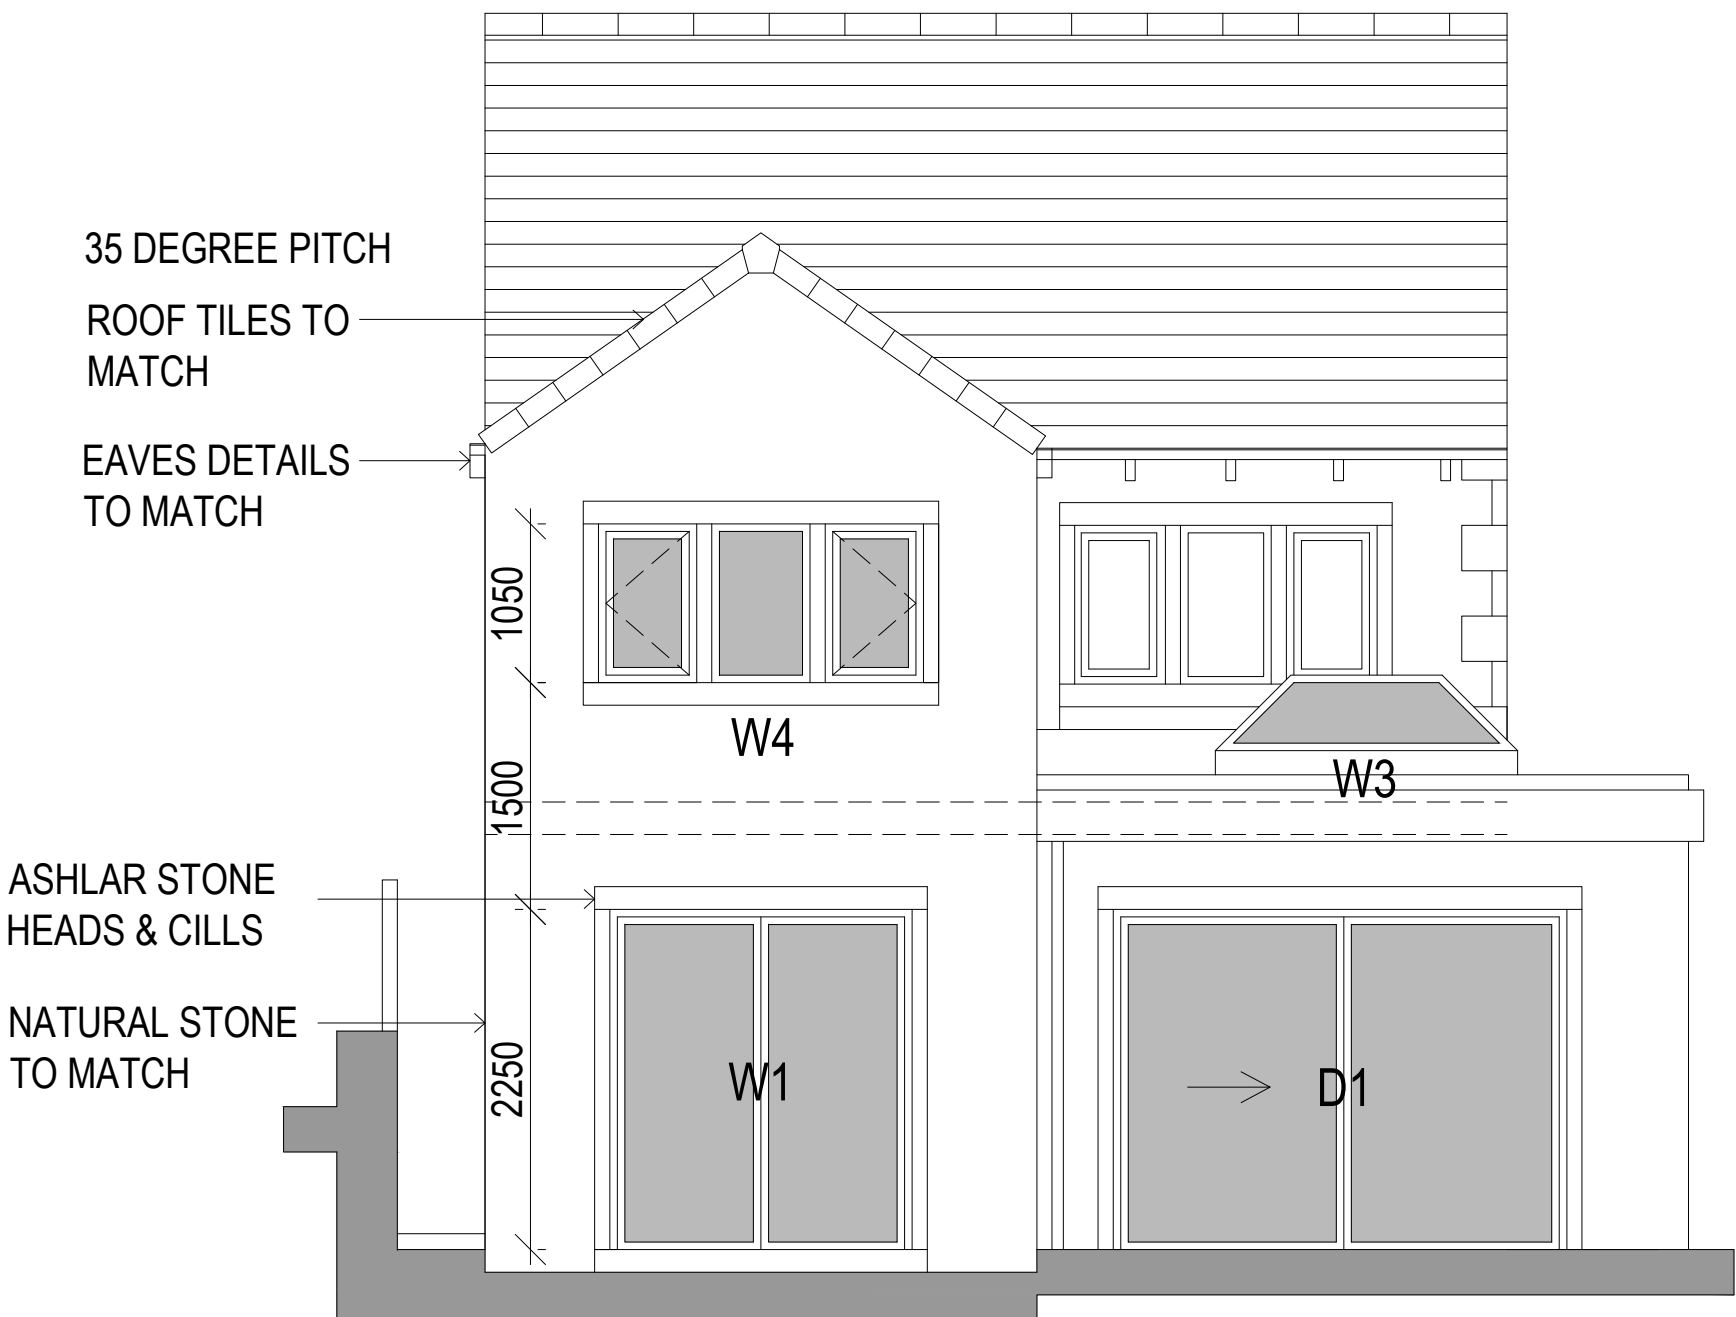

NORTH ELEVATION




EAST ELEVATION

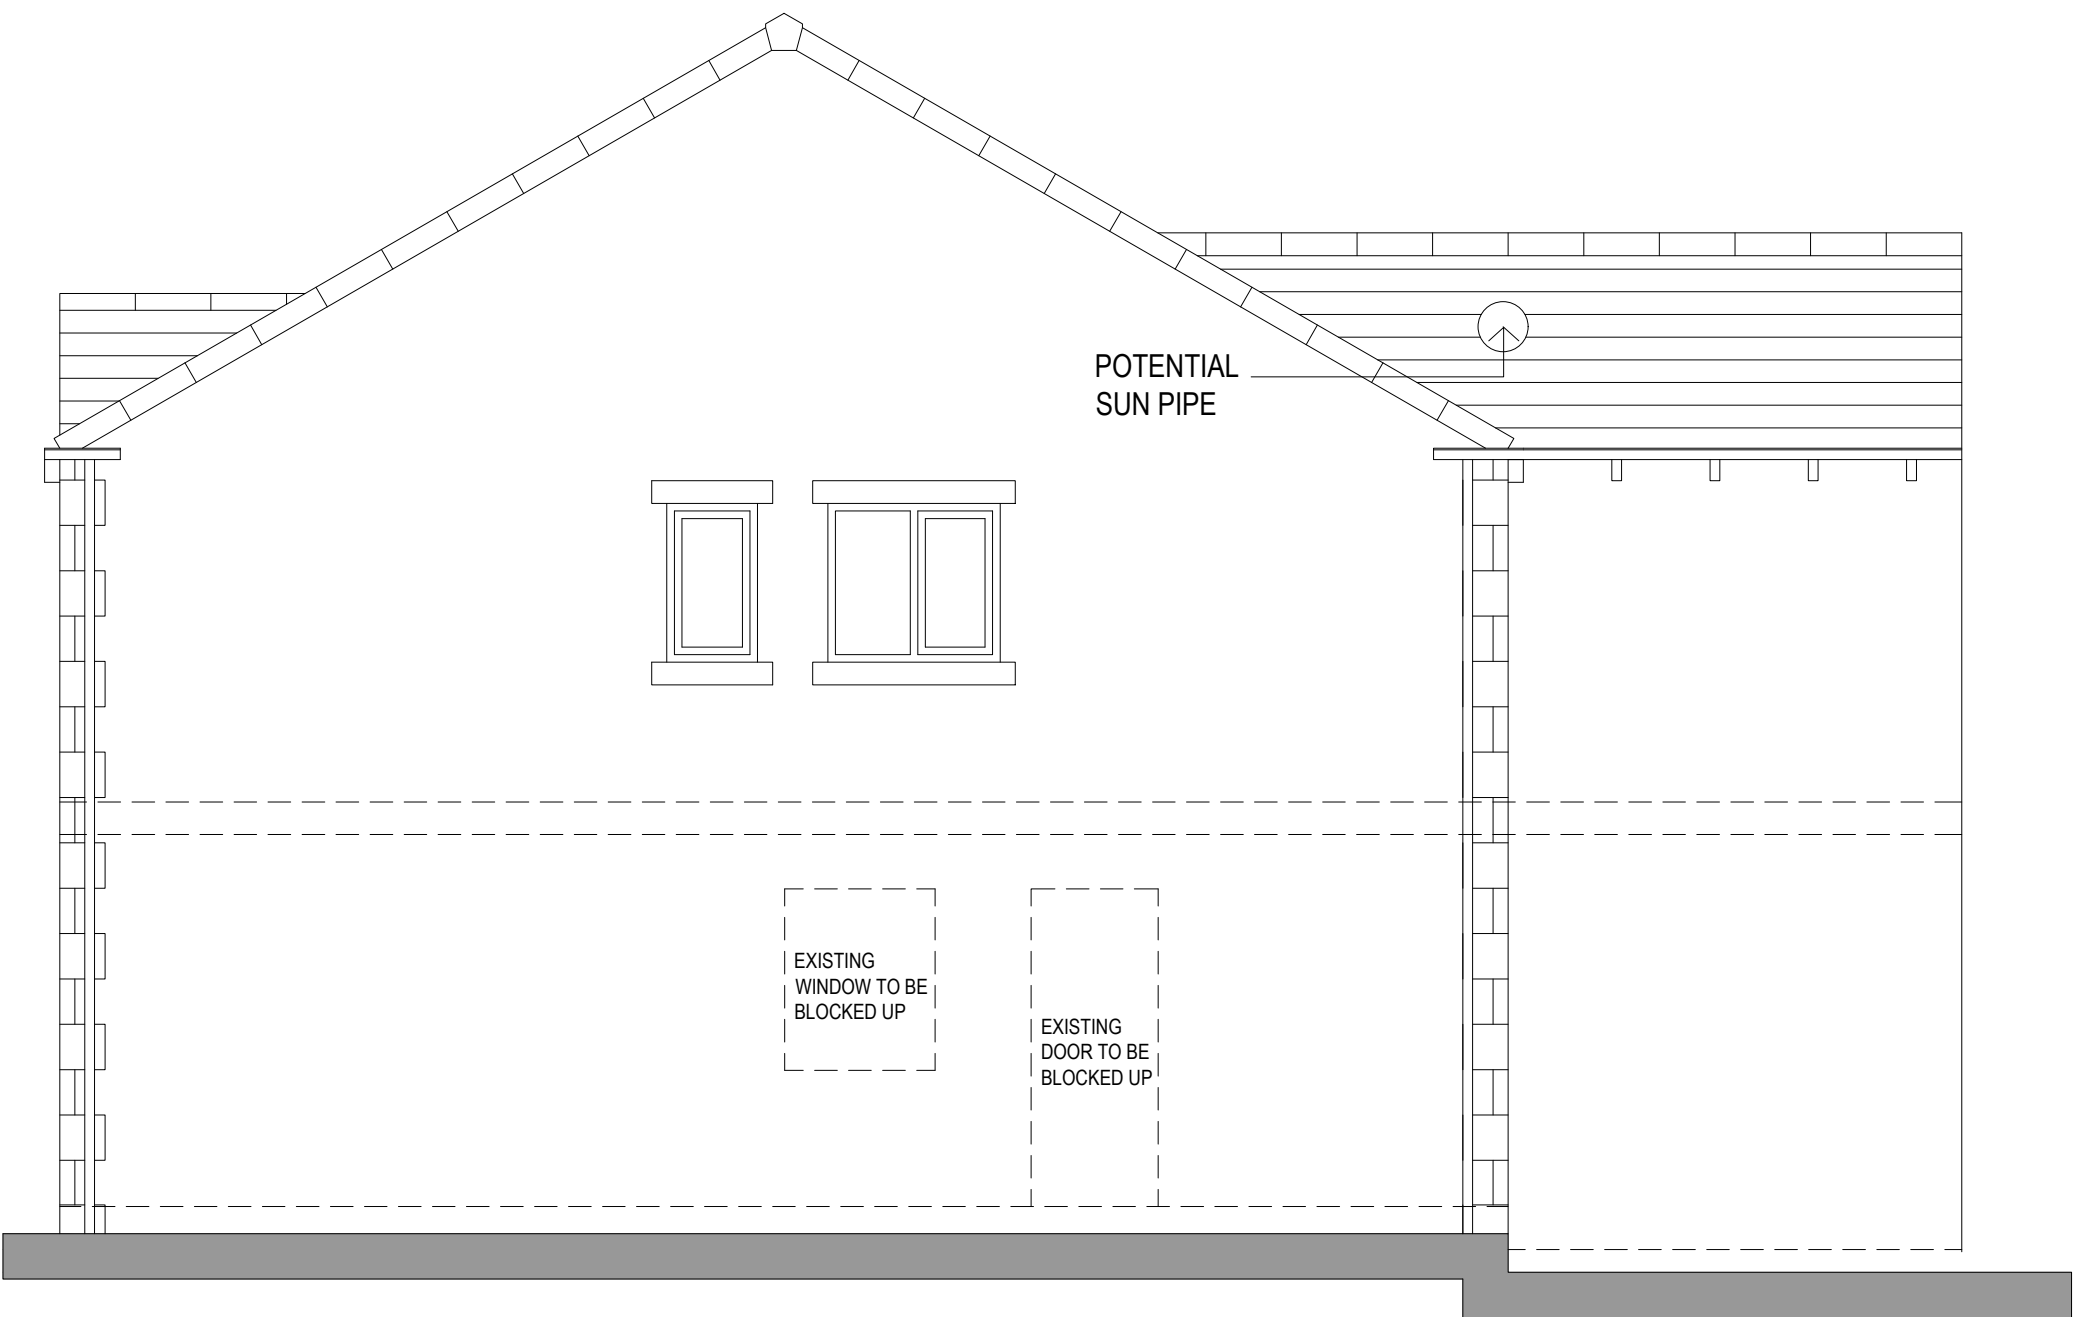

SOUTH ELEVATION

WINDOW SCHEDULE	
OPENING	STRUCTURAL OPENING (W x H)
W1	1 No. 2000 x 2250
W2	1 No. 1350 x 2250
W3	1 No. 2000 x 1100 (LANTERN ROOFLIGHT)
W4	3 No. 650 x 1050
D1	1 No. 3000 x 2250 (SLIDING)
D2	1 No. 1000 x 2250

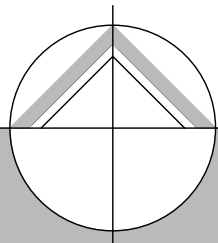

northern design
partnership

Chartered Architects
The Chapel, Millmoor Road,
Meltham, Holmfirth, HD9 5JU

www.northerndesignpartnership.co.uk
Instagram: @northerndesignp
Telephone: (01484) 854848

client	MR & MRS SIDDALL		
project	PROPOSED EXTENSION 45a COLDERS LANE MELTHAM HOLMFIRTH HD9 5JL		
drawing	DETAILED ELEVATIONS		
revision	notes	date	drawn
A	DOUBLE STOREY EXTENSION 300MM BIGGER + VELUX WINDOW & ENSUITE REMOVED	01.26	JH
scale :	1:50 AT A1	10.25	MG
project no.	2437	drawing no.	05
		revision	A