




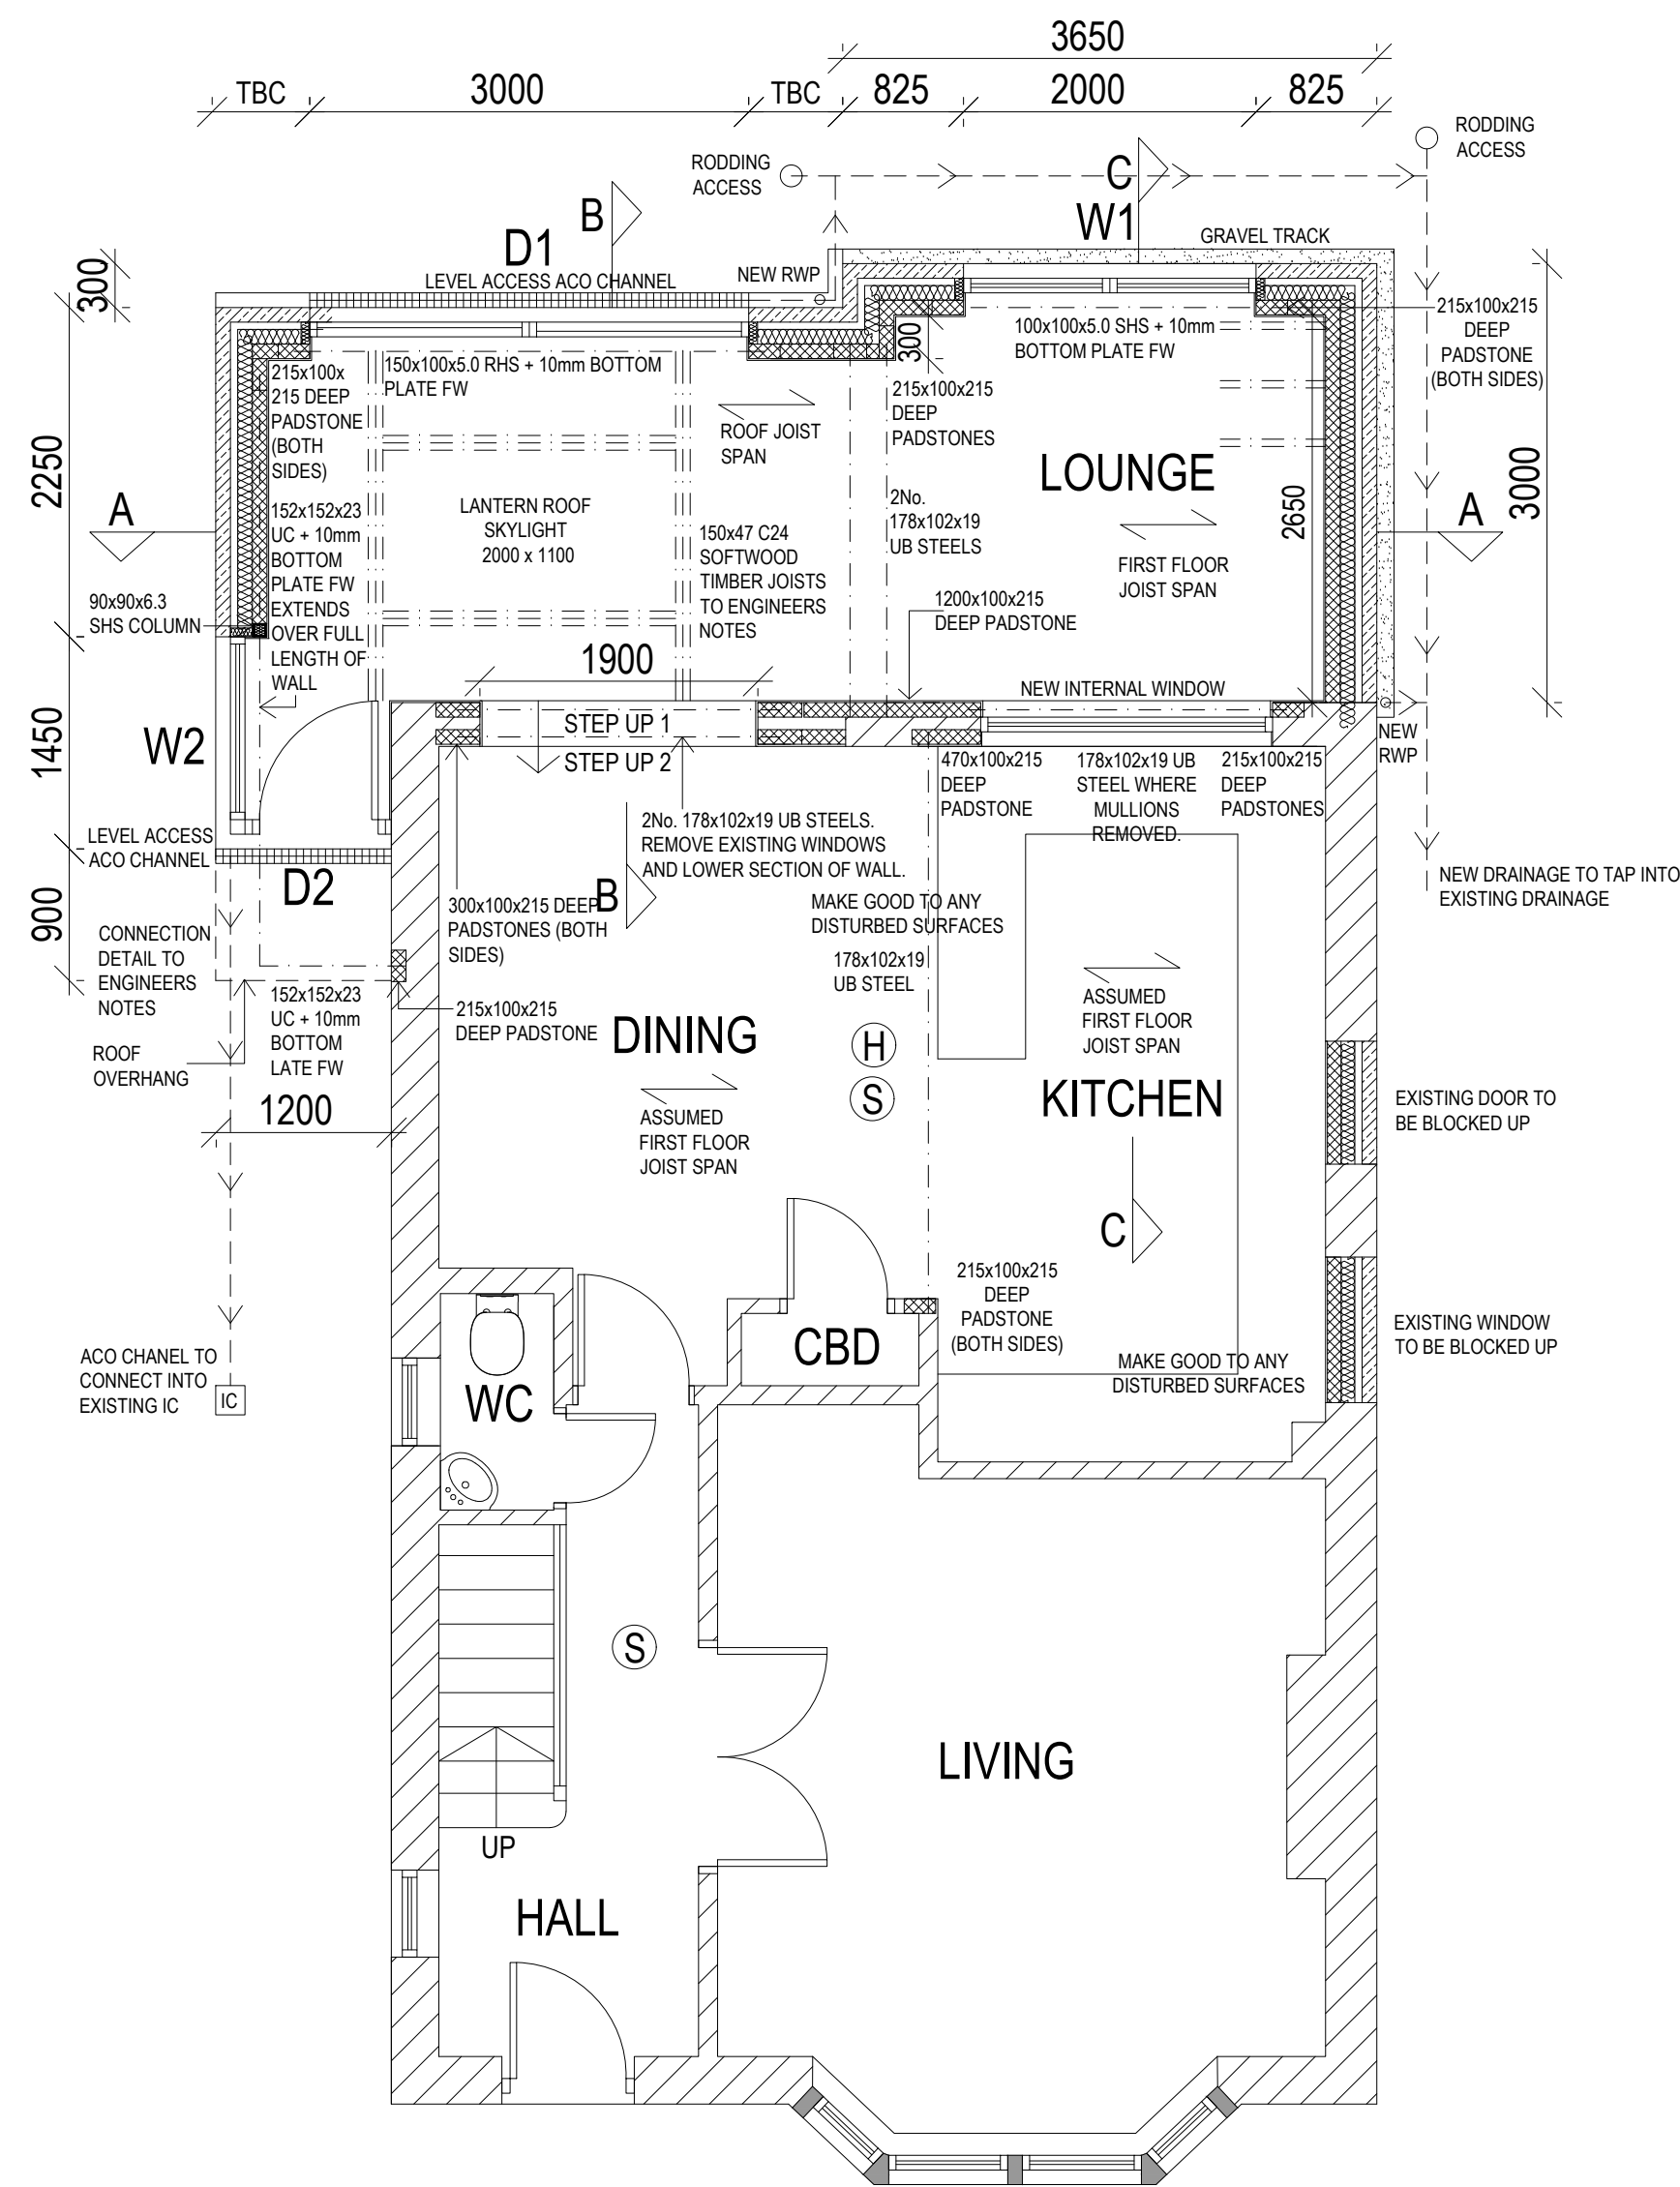

GROUND FLOOR PLAN

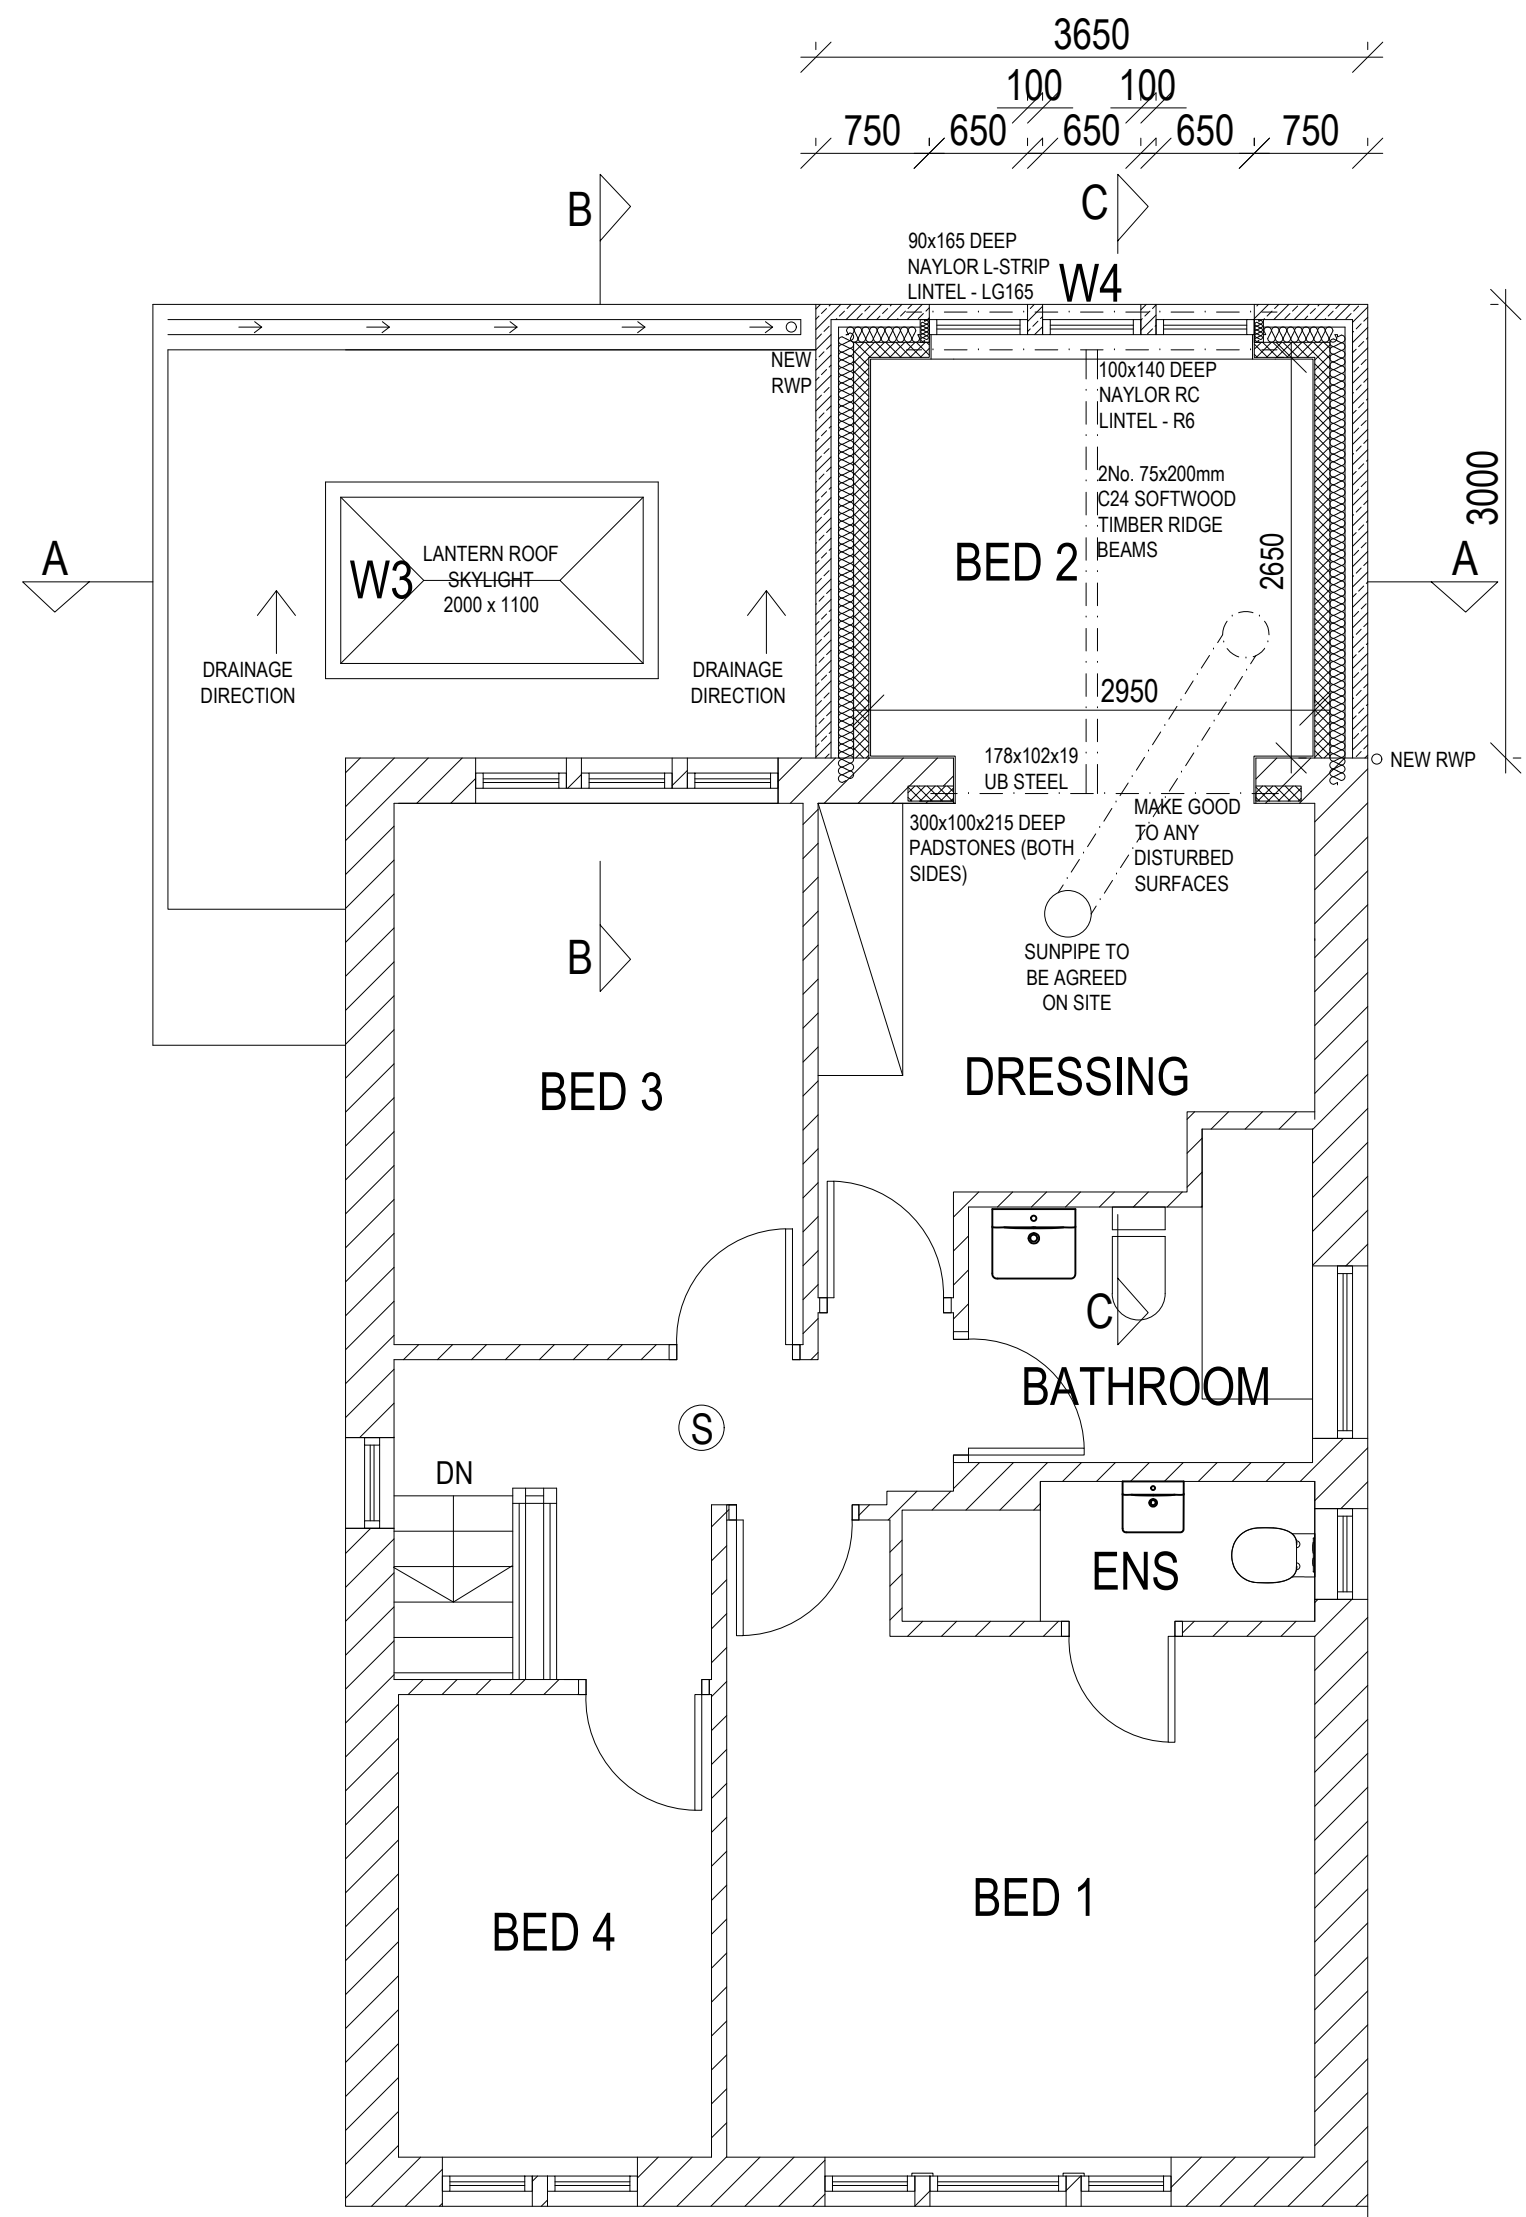

FIRST FLOOR PLAN

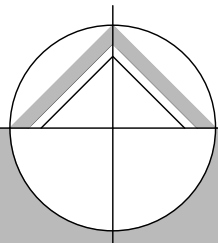

northern design
partnership

Chartered Architects
The Chapel, Millmoor Road,
Meltham, Holmfirth, HD9 5JU

www.northerndesignpartnership.co.uk
Instagram: @northerndesignp
Telephone: (01484) 854848

client	MR & MRS SIDDALL		
project	PROPOSED EXTENSION 45a COLDERS LANE MELTHAM HOLMFIRTH HD9 5JL		
drawing	AMENDED ELEVATIONS		
revision	notes	date	drawn
*	*	*	*
scale :	1:50 AT A1	01.26	PB
project no.	2437	drawing no.	04
		revision	C