




PROPOSED SITE PLAN
1:100

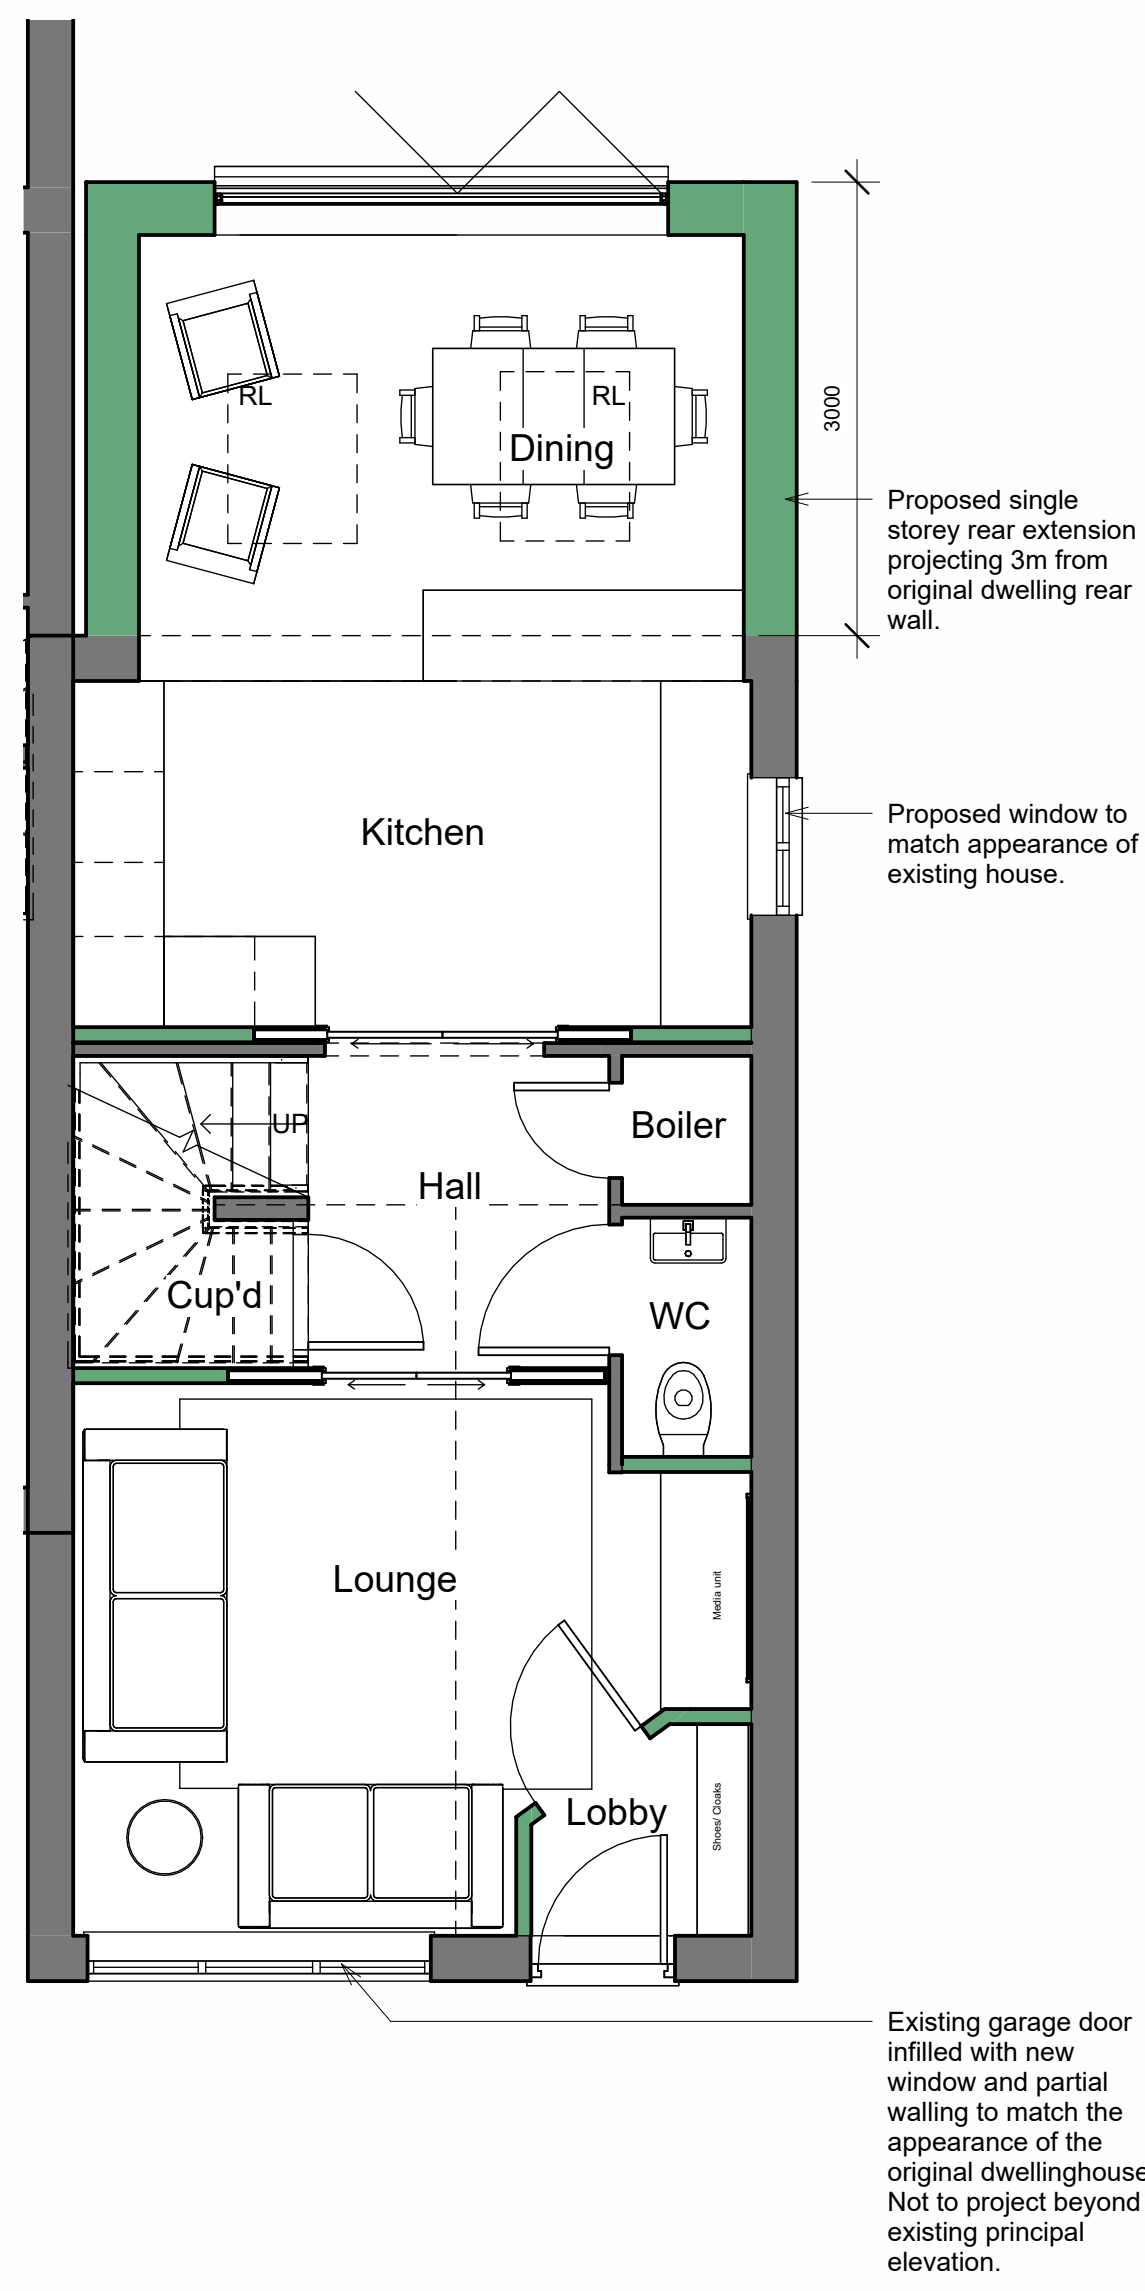

PROPOSED GROUND FLOOR PLAN
1:50

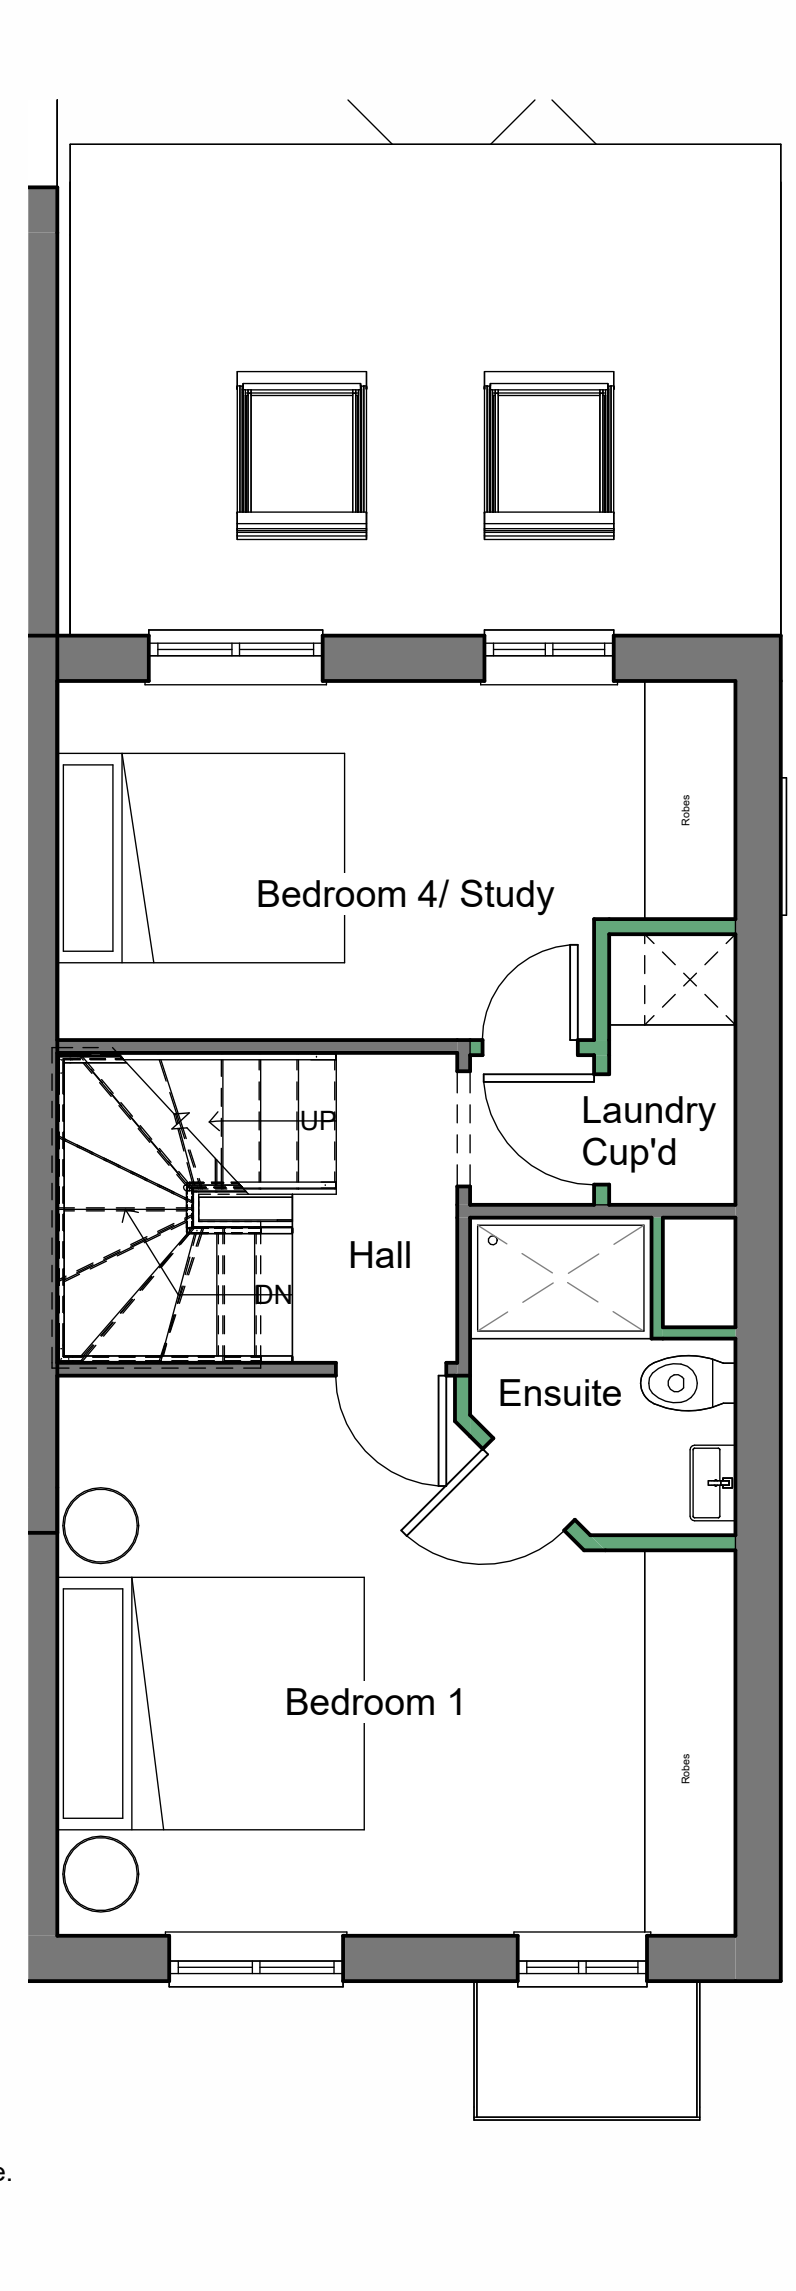


PROPOSED FIRST FLOOR PLAN
1:50

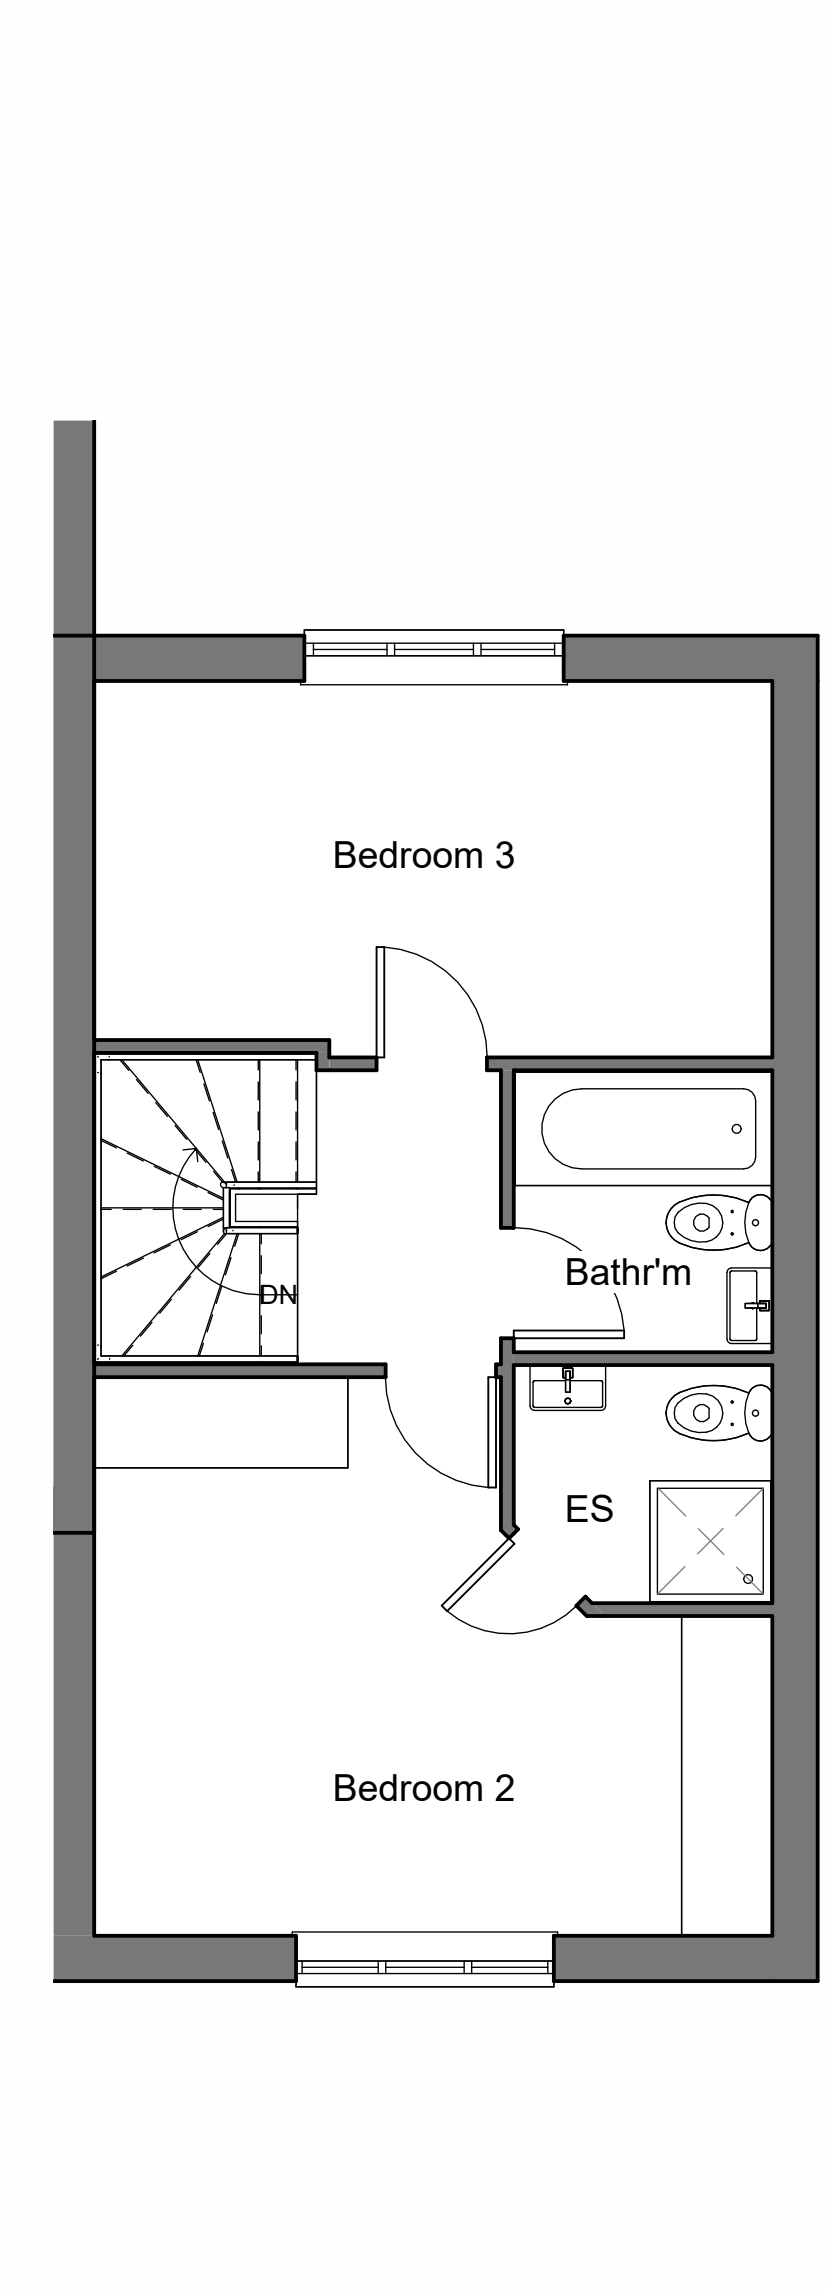


PROPOSED SECOND FLOOR PLAN
1:50




PROPOSED FRONT ELEVATION
1:100

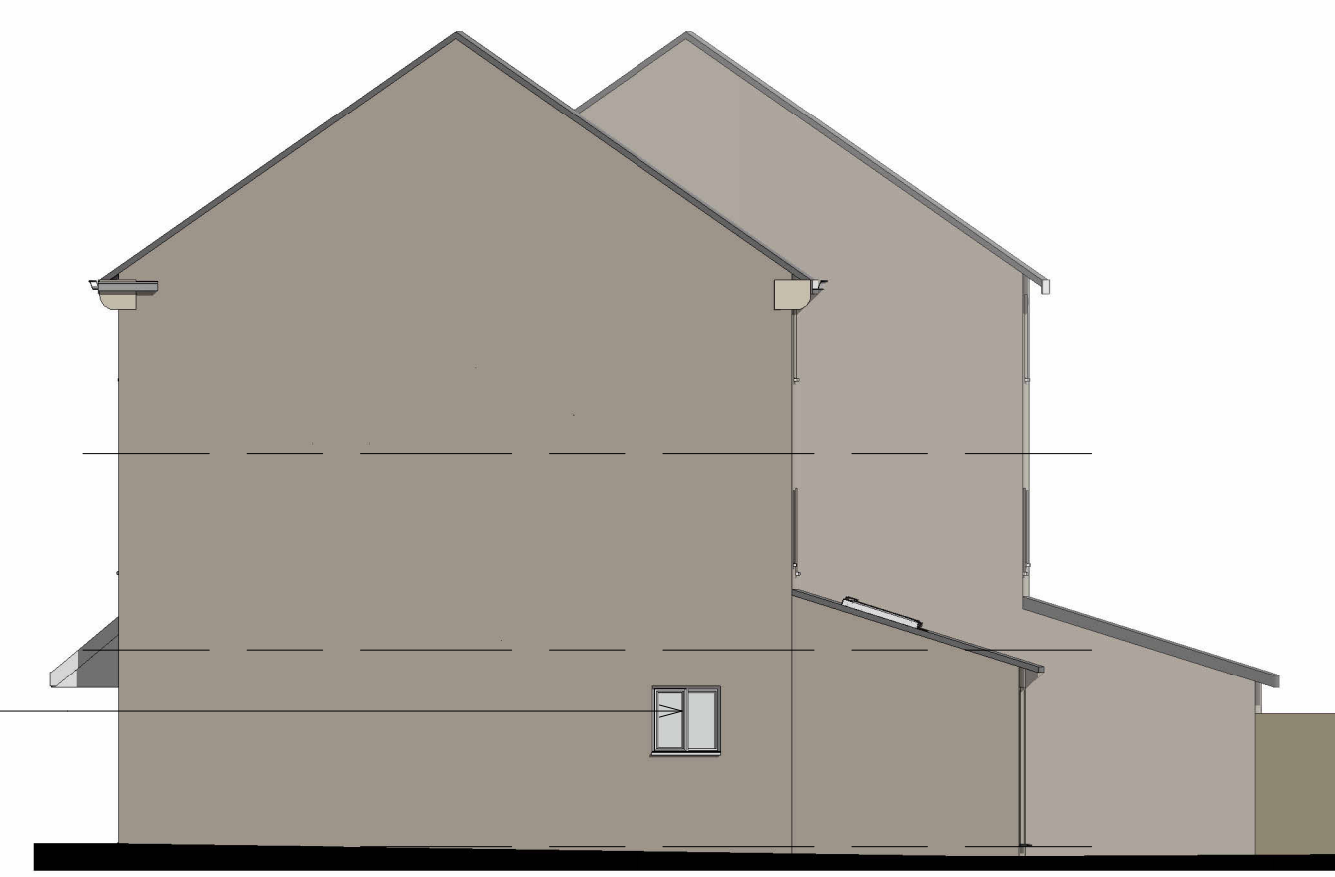

PROPOSED SIDE ELEVATION
1:100

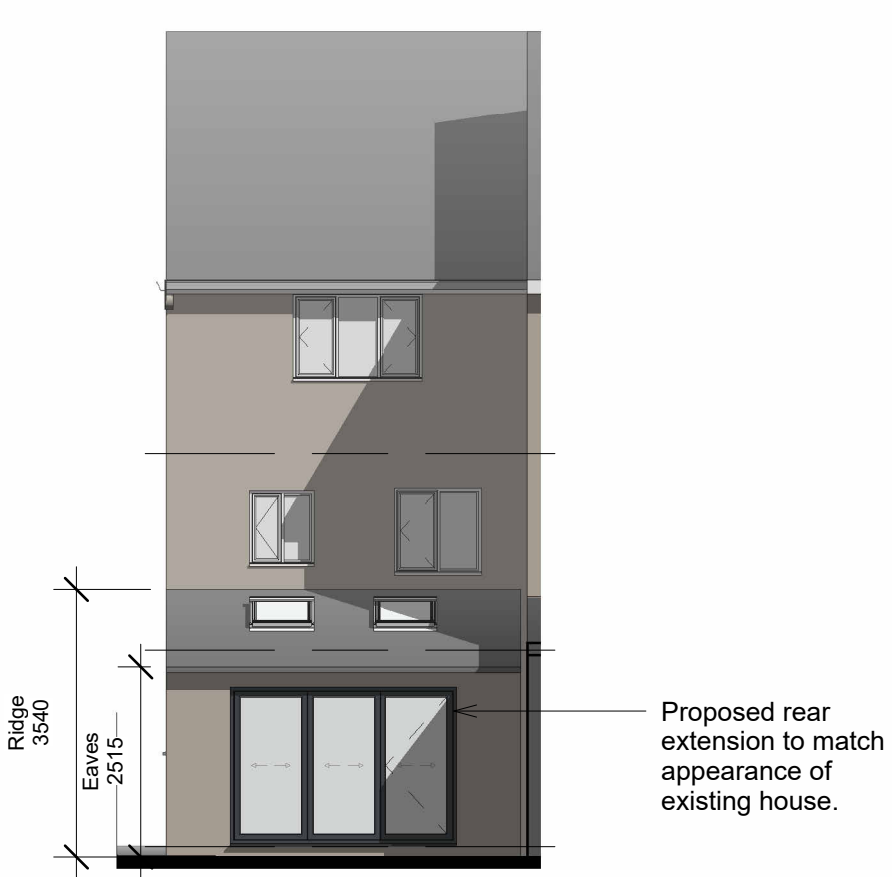

PROPOSED REAR ELEVATION
1:100

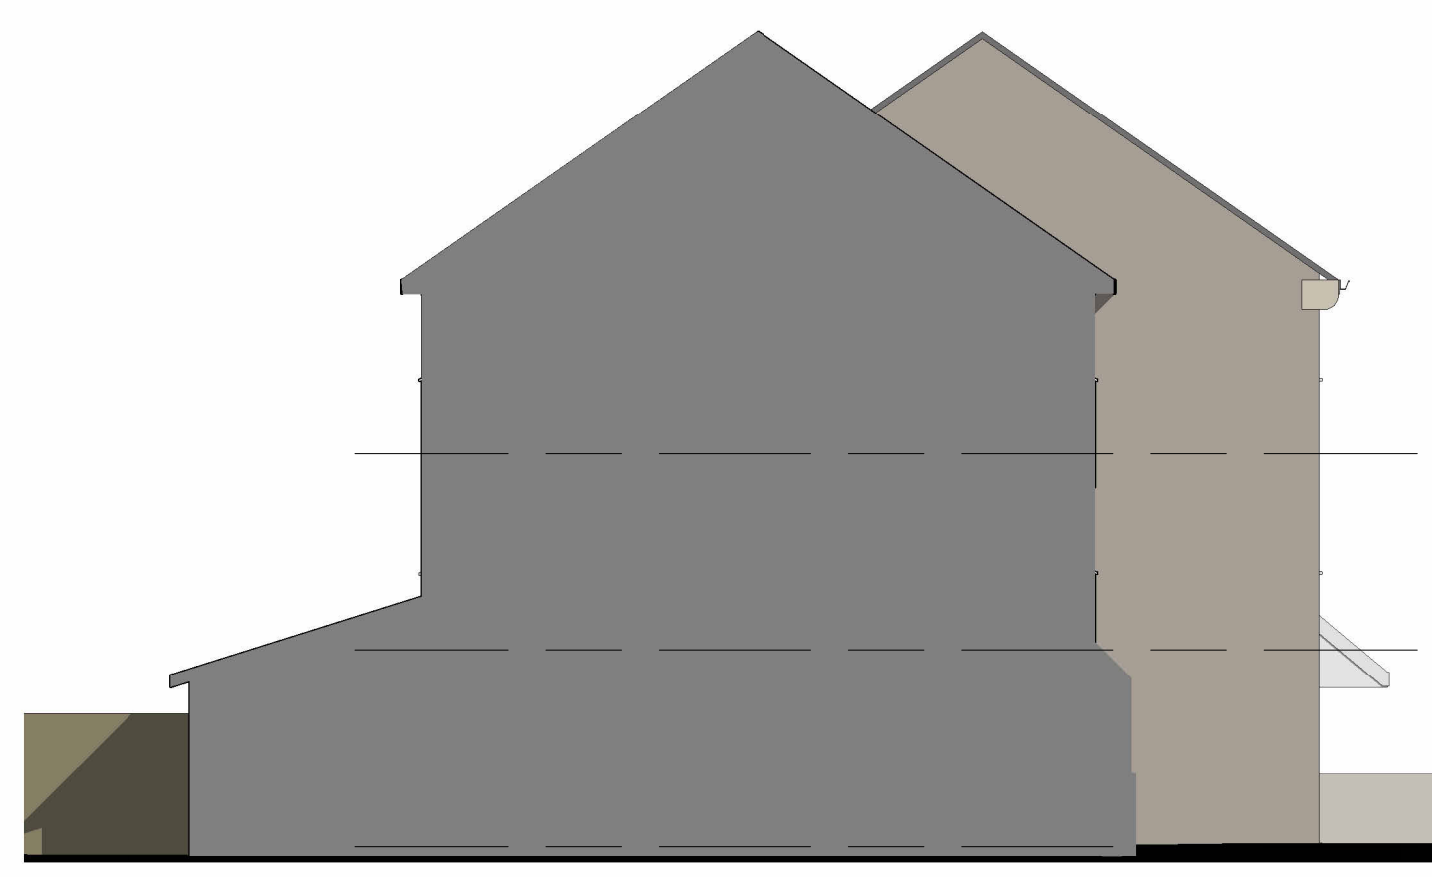

PROPOSED SIDE ELEVATION
1:100

Rev No.	Drawing originated	Description	JF	27.01.2026
			Drawn	Date



Client
Mr P Driver

Project
2 The Courtyard, Fenay Bridge

Drawing Title
Proposed Plans and Elevations

Drawing No	Rev No
2025176-102	PO
Scale	Date Drawn
As indicated @A1	Jan'26
Purpose of Issue	JF
Planning	