




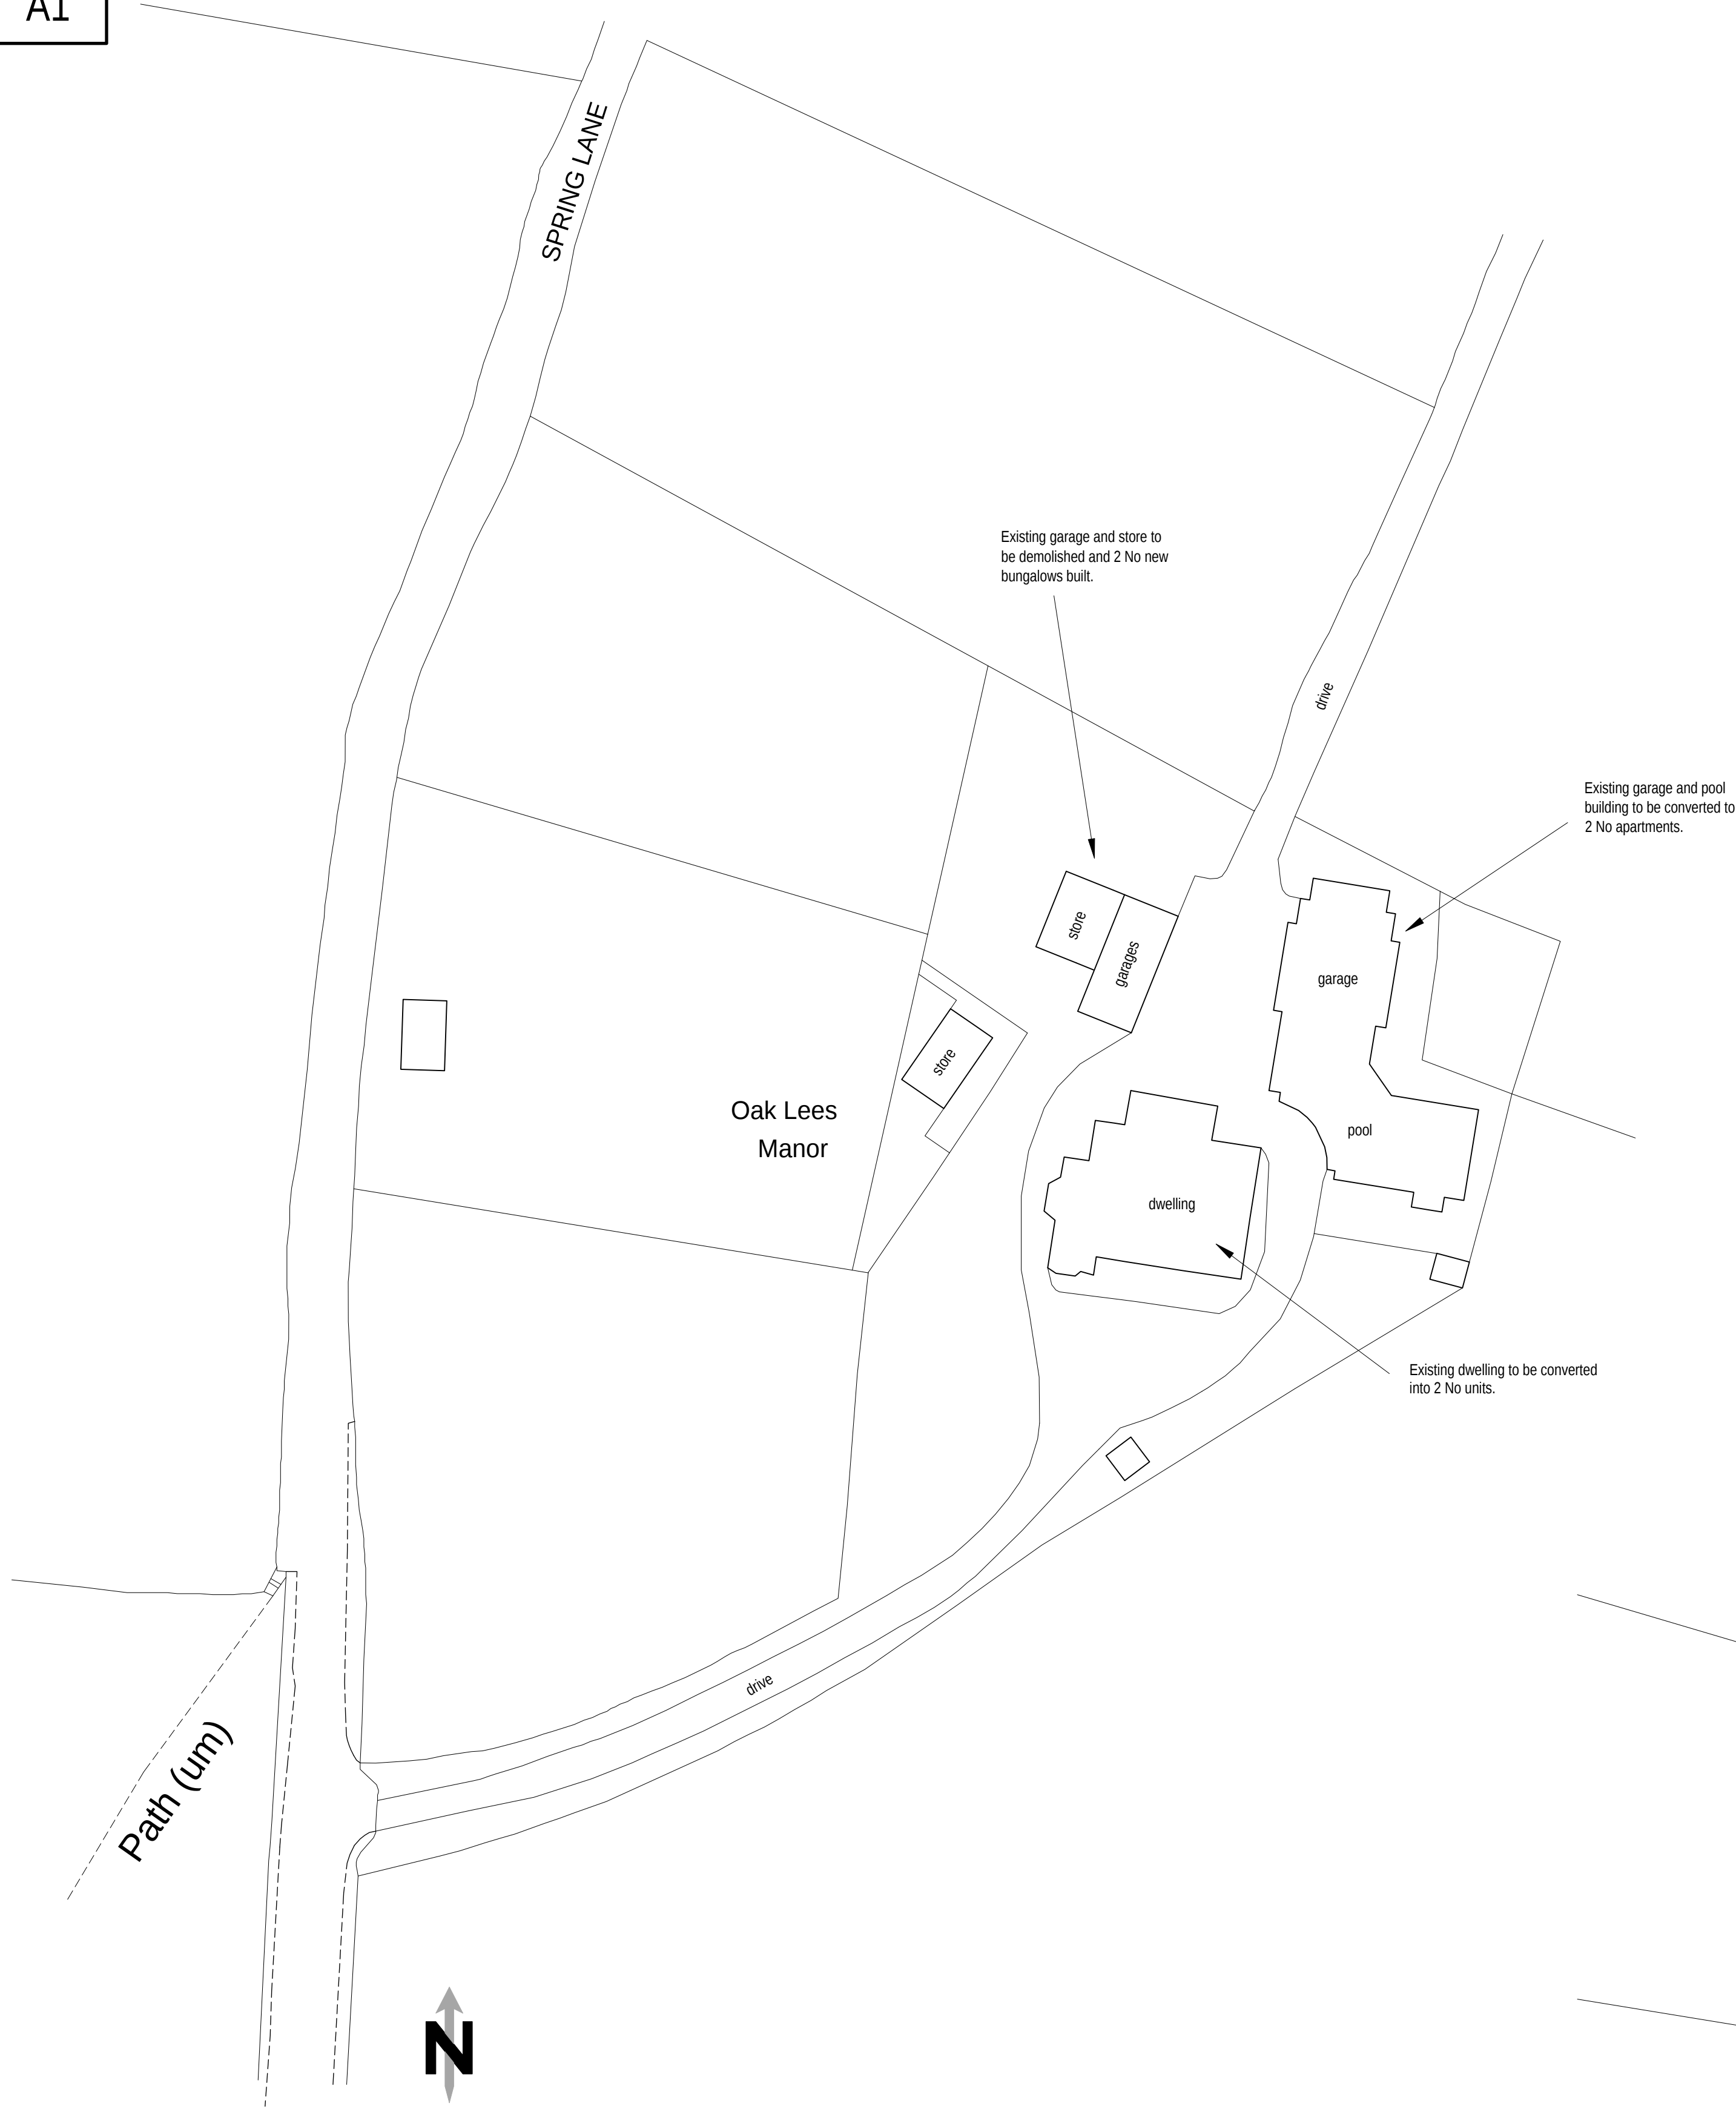

Existing site plan (1:500)

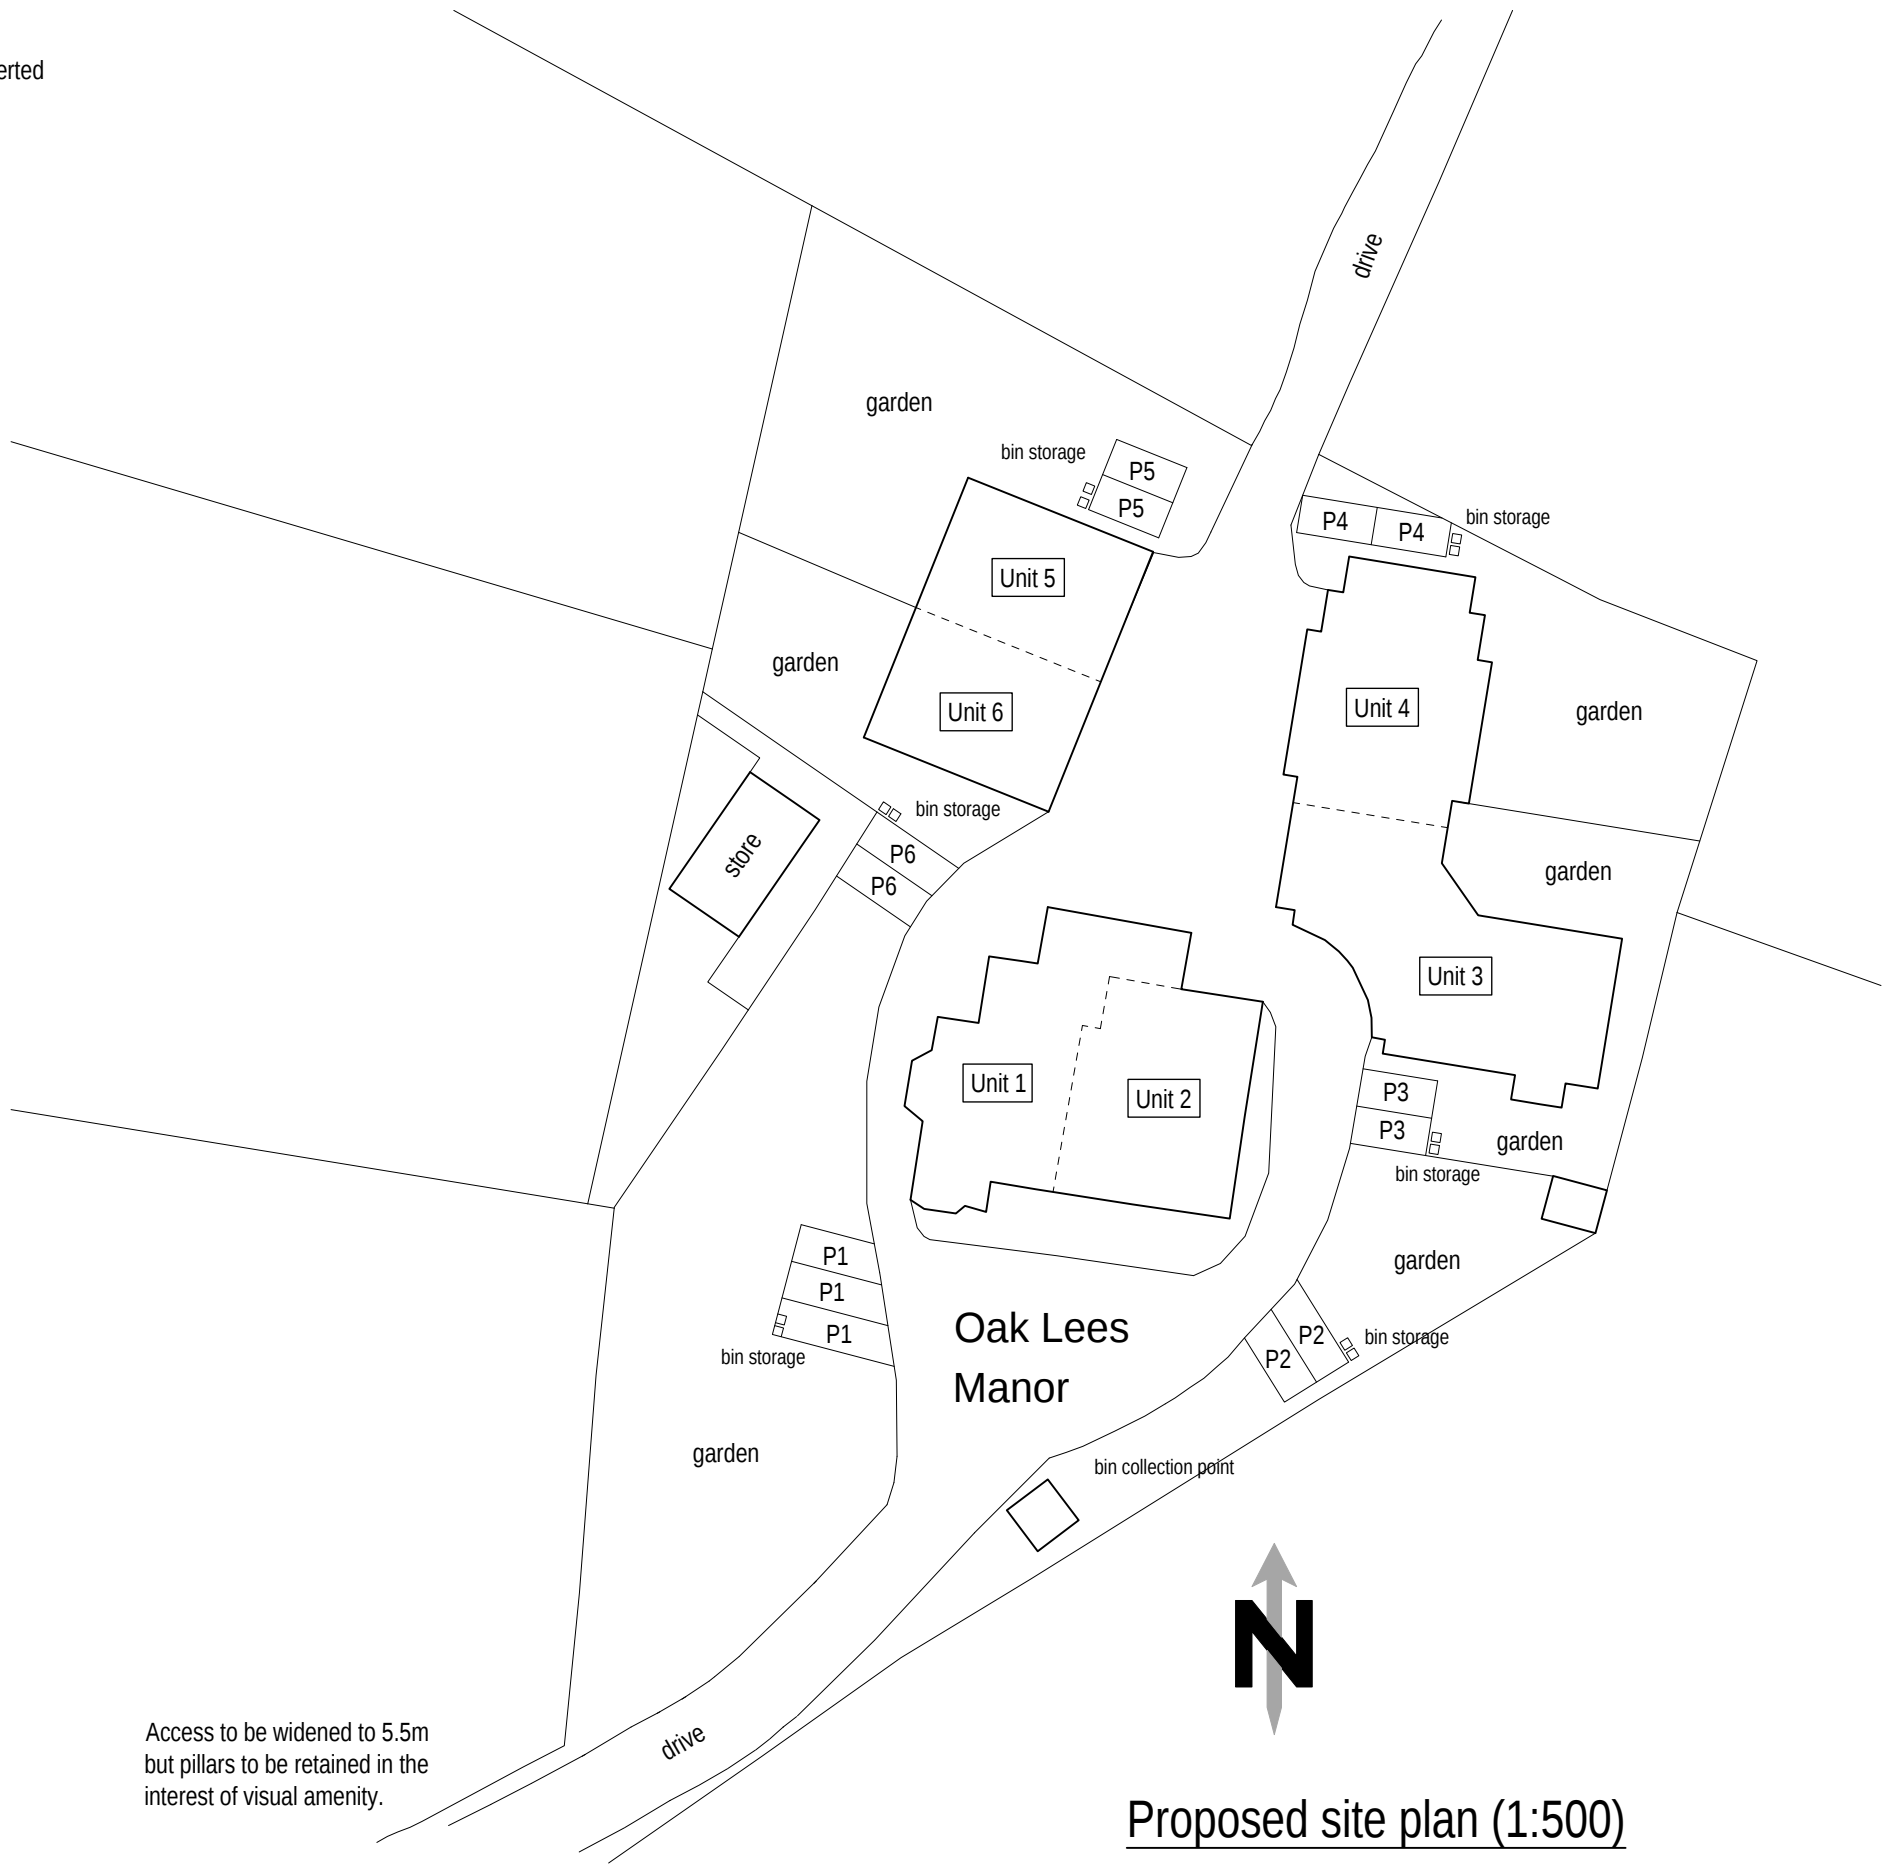

Proposed site plan (1:500)

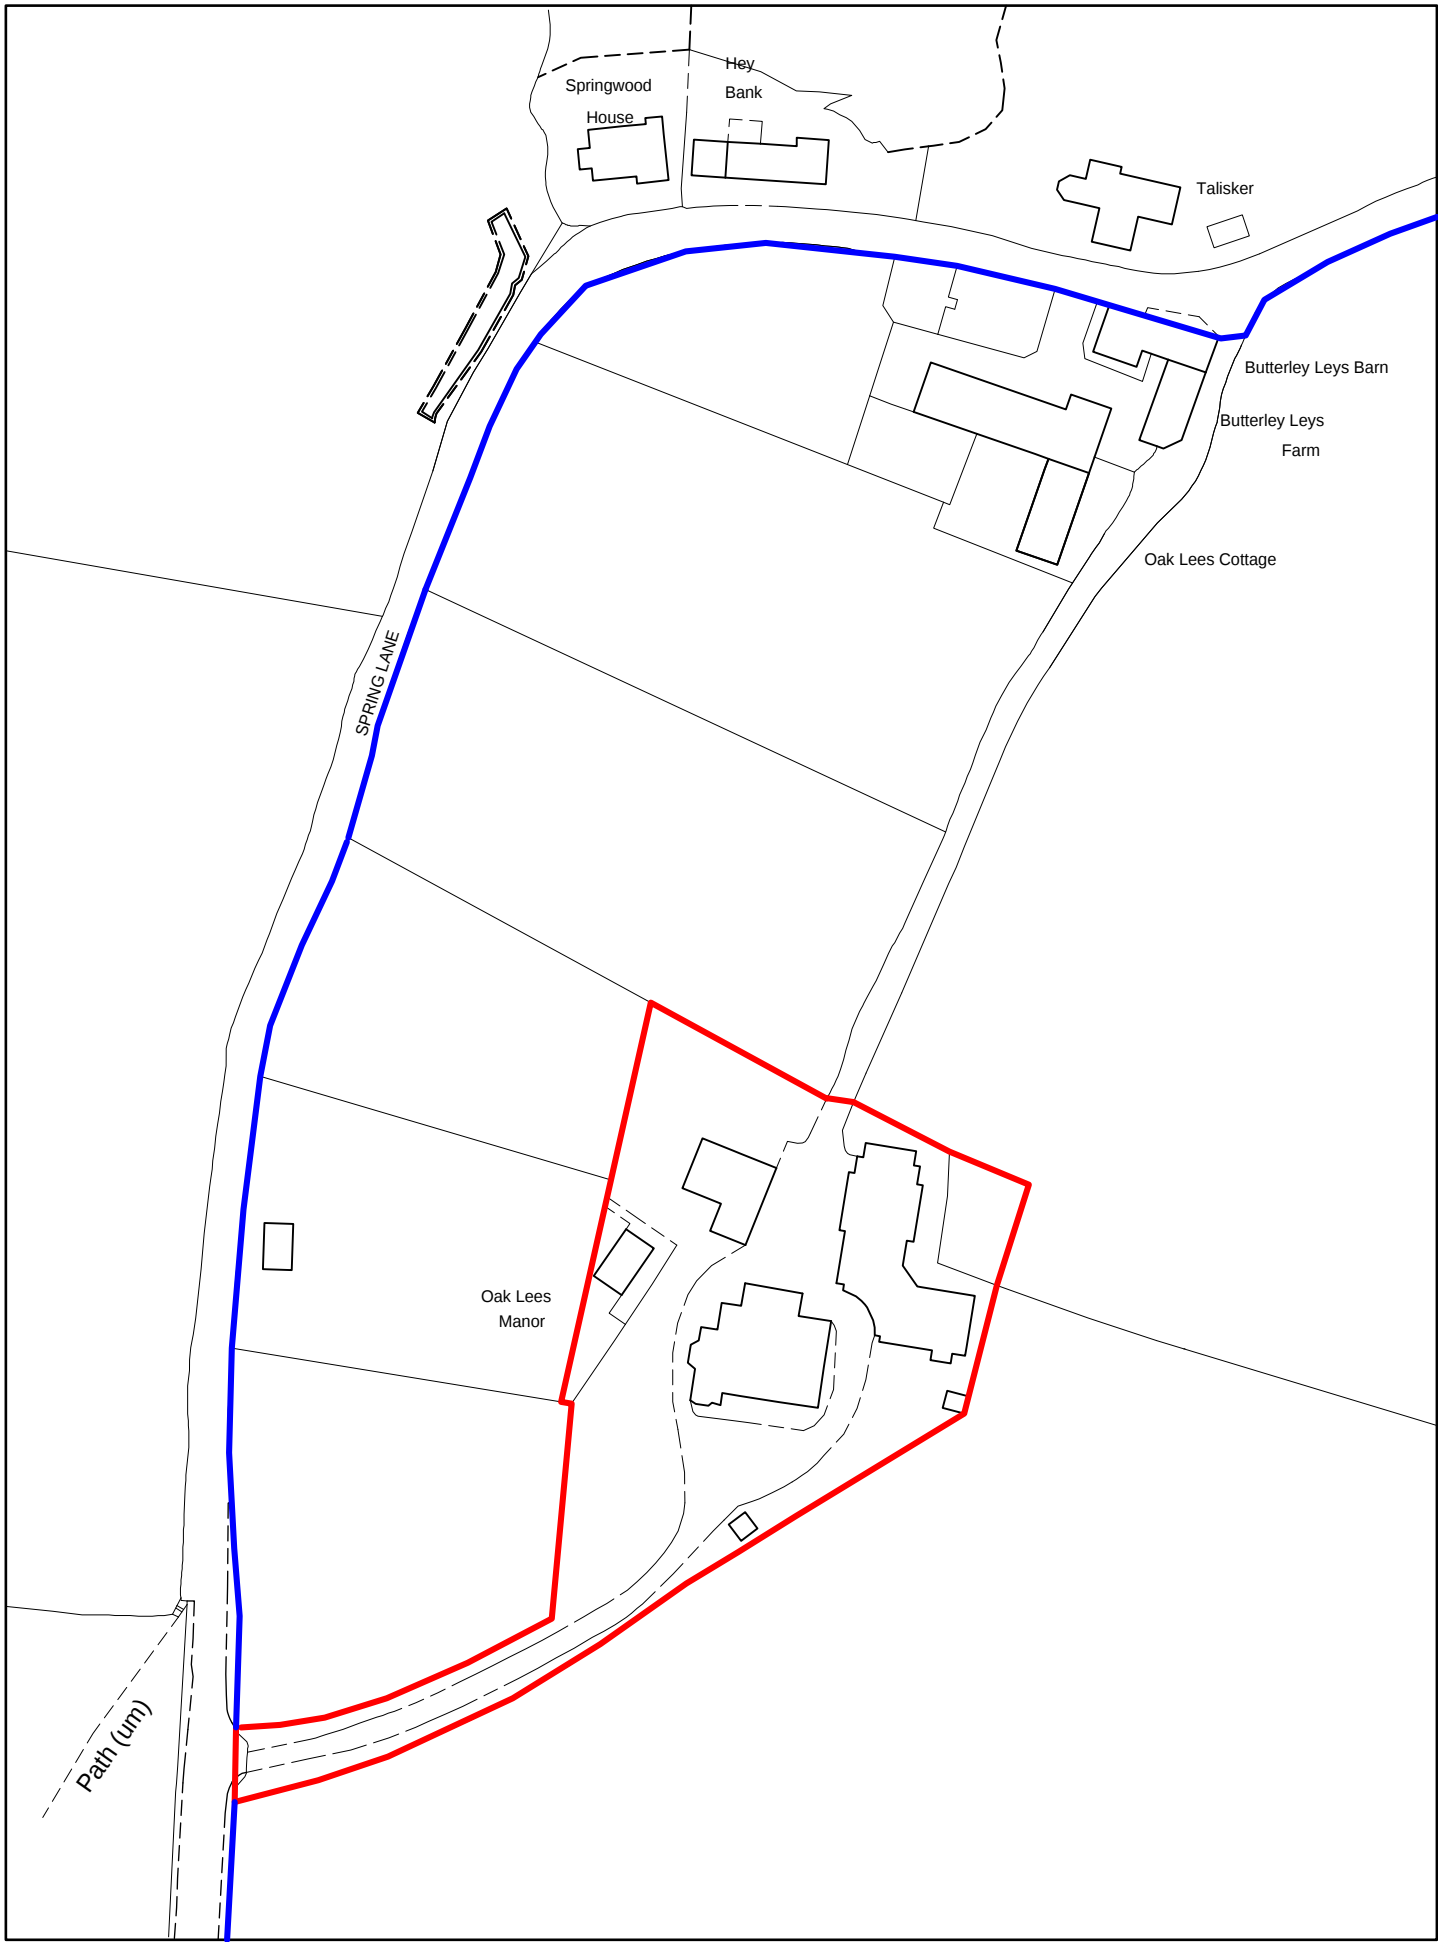

Location plan (1:1250)

Rev A 13/03/2026 Updated following comments from planning officer.



Colne Valley Design
8 Meadow Lane
Slaithwaite
Huddersfield HD7 5EX

Tel: 01484 842097
Mobile: 07867 803312
E-mail: mitchell@sbhomes.co.uk

Proprietor: S.A. Mitchell (ACIOB)

Project
Residential conversion and development.

For
Mr S Lomax.

Address
Oak Leas Manor
Spring Lane
New Mill
HD9 7EH

Title
Location and site plans.

Job No.
25 J 43.

Drawing number
01 A.

Date
Dec 2025.