
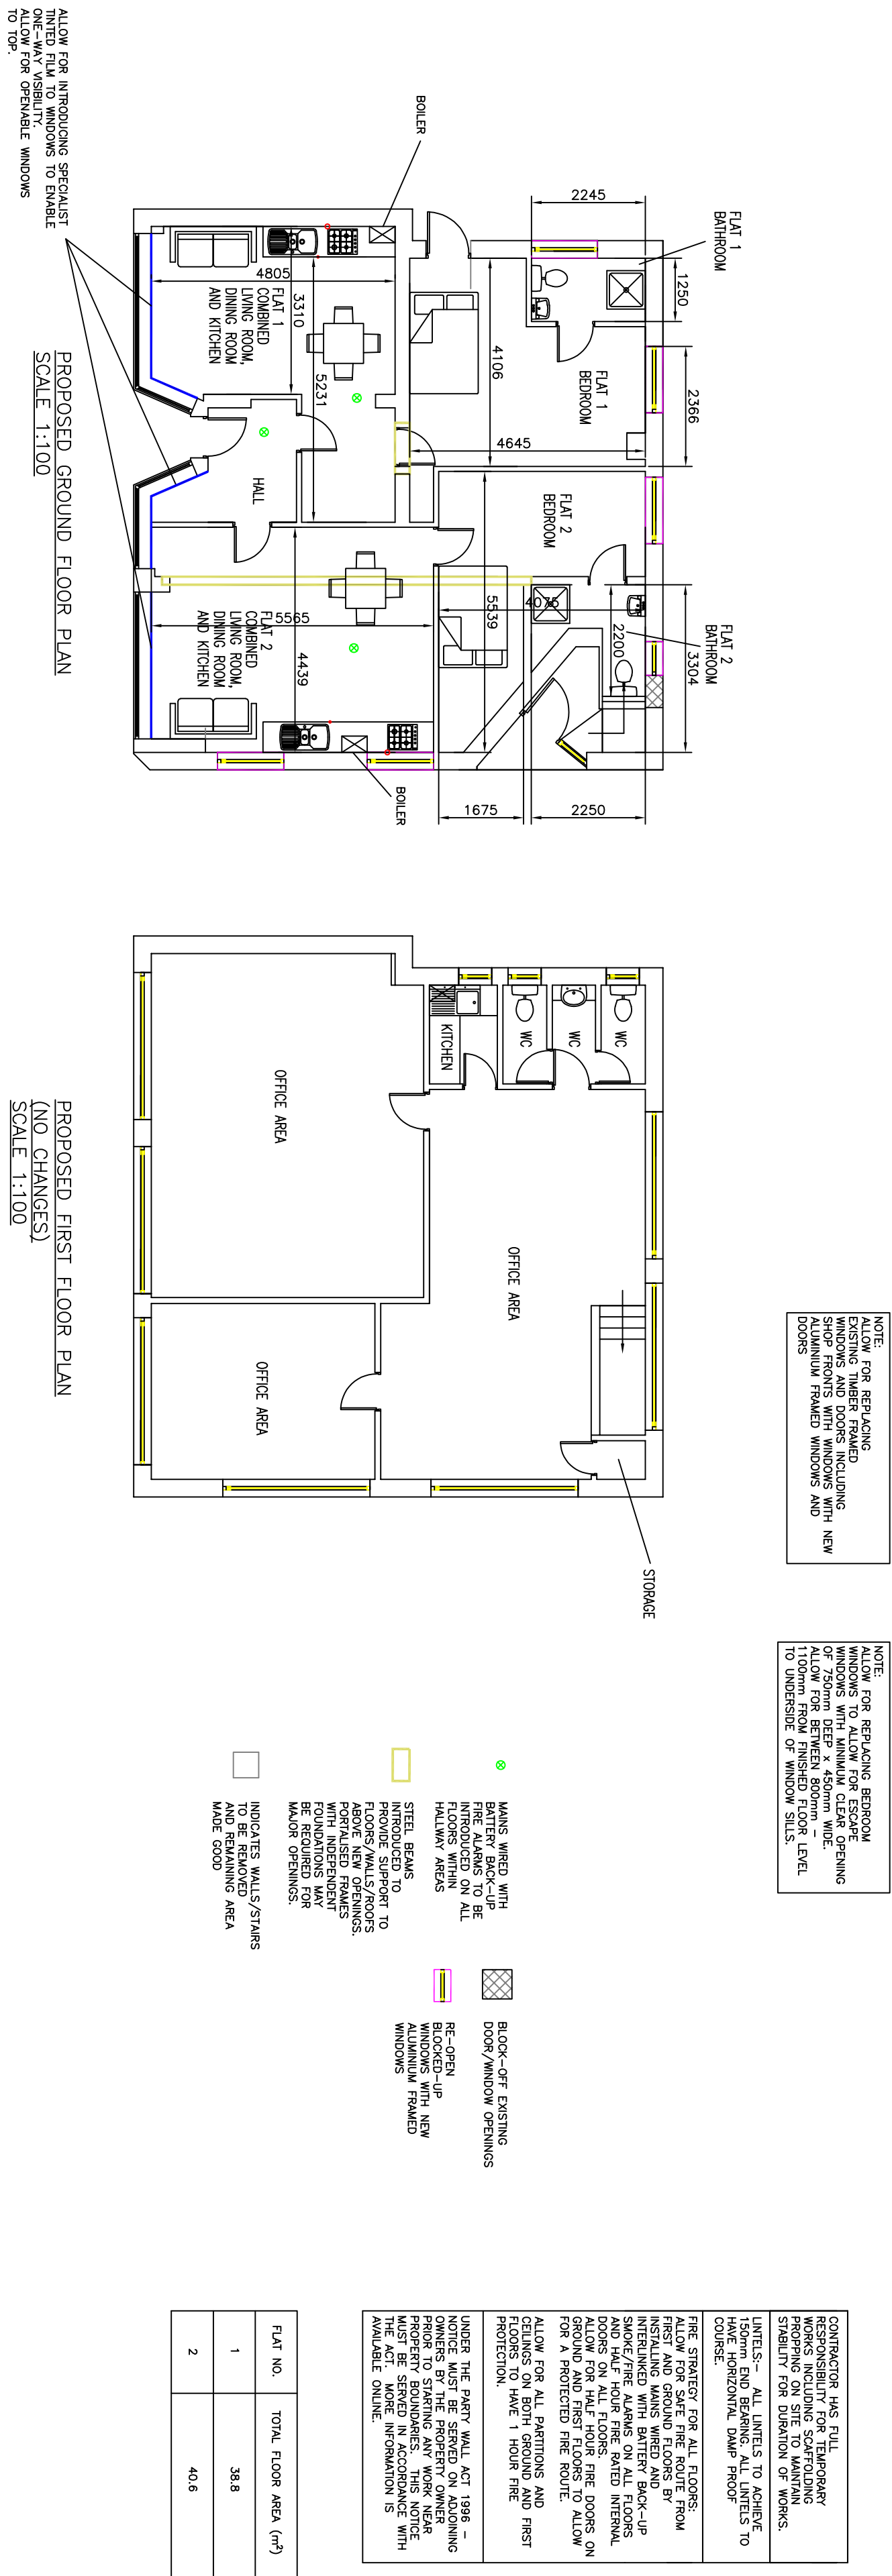


SITE PLAN
SCALE 1:100

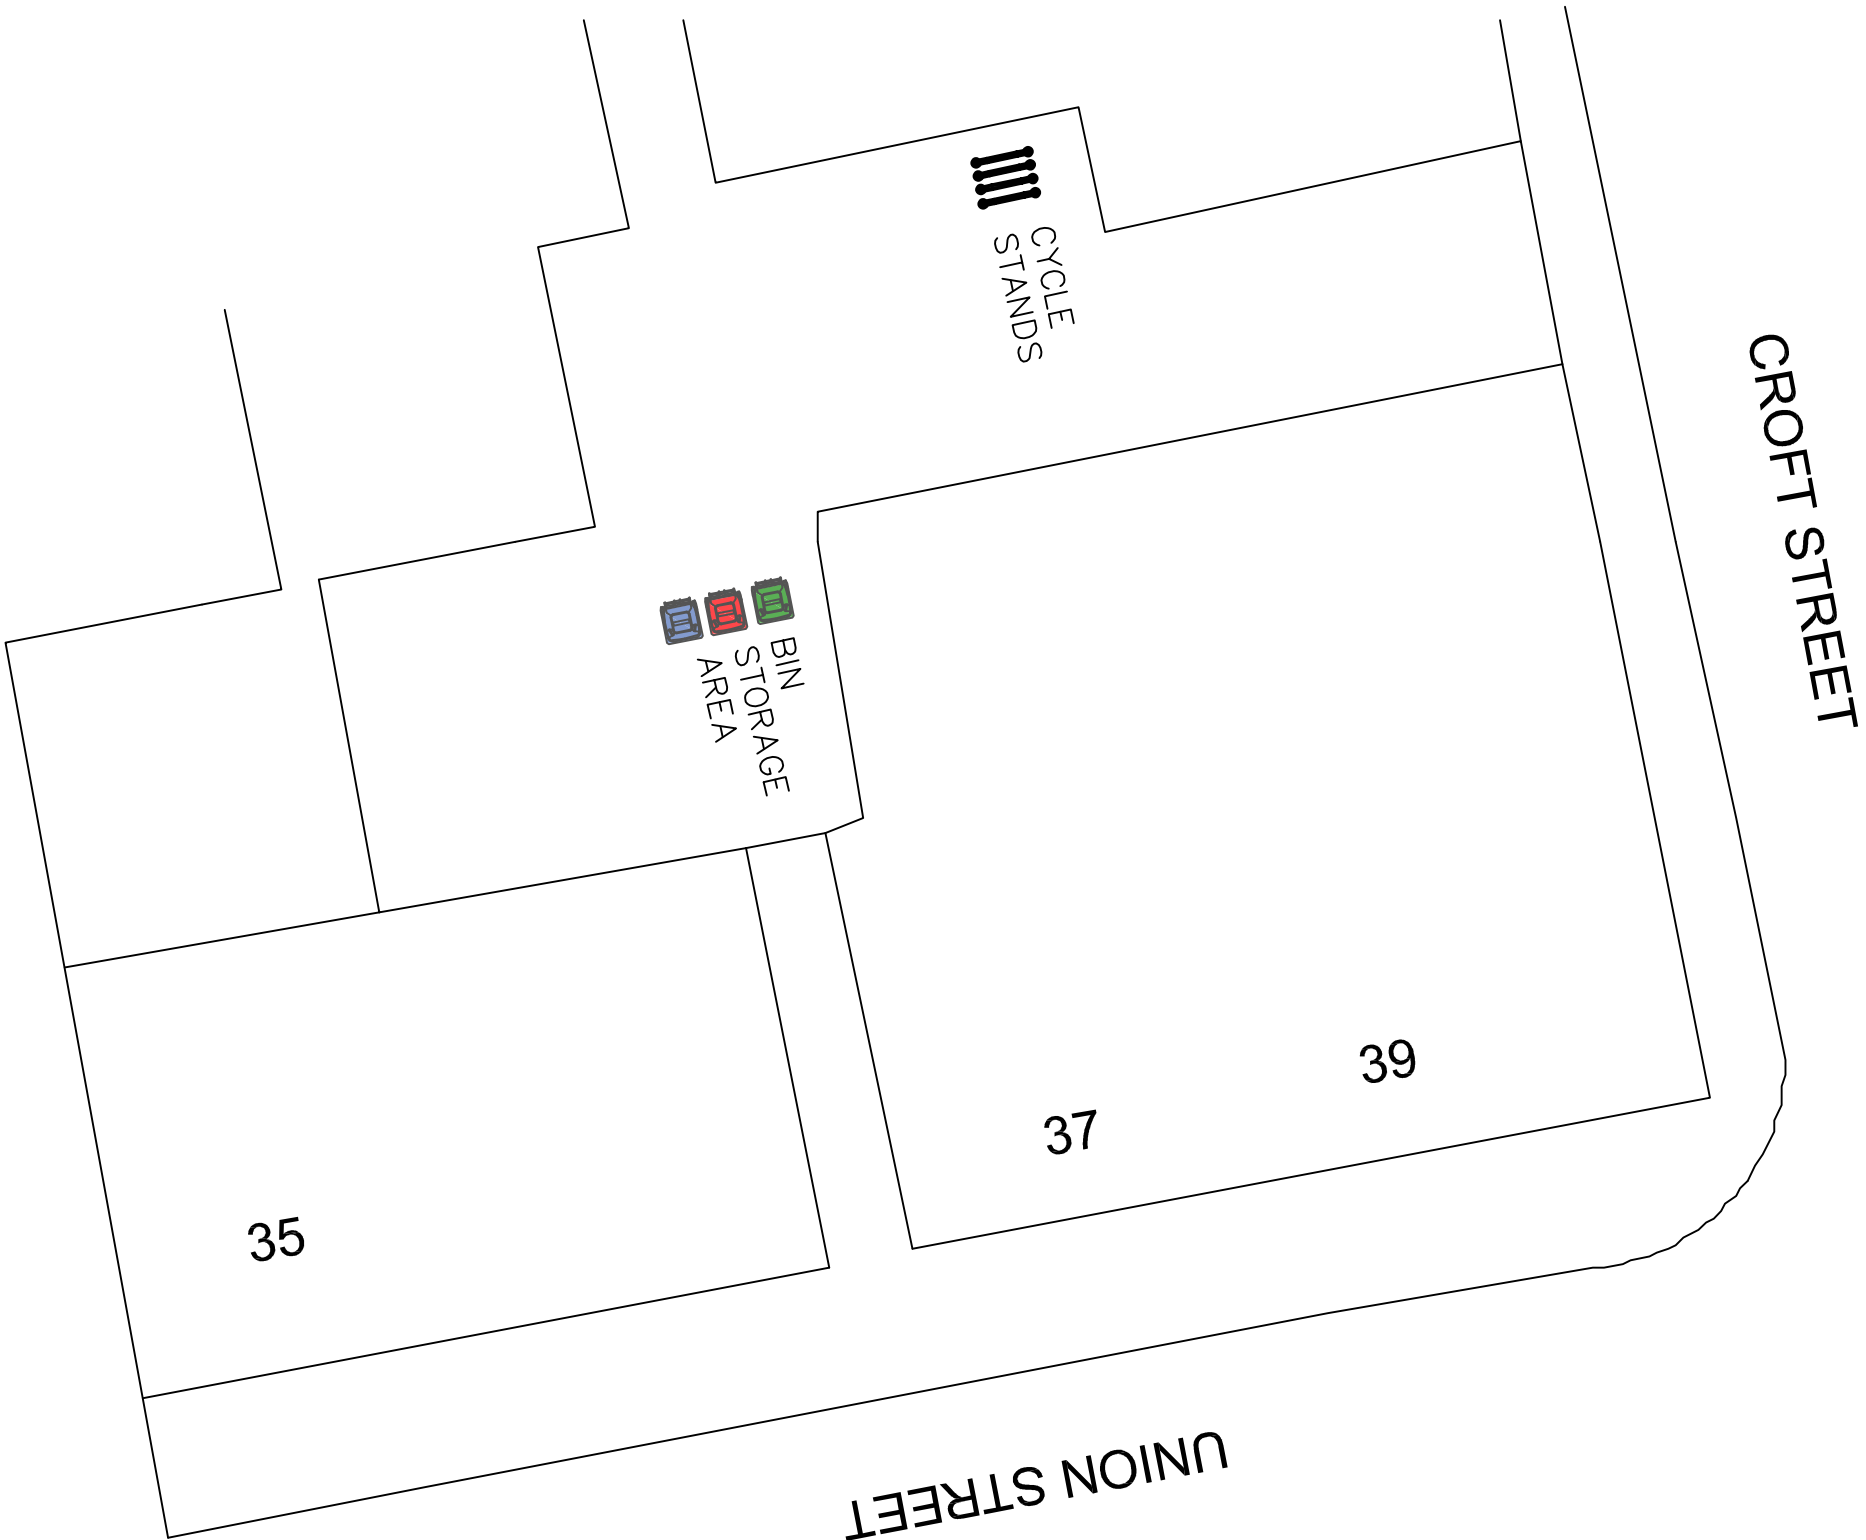

NOTE – THIS DRAWING IS FOR PLANNING PURPOSES ONLY – FURTHER DETAILED DRAWINGS WILL BE REQUIRED AS PART OF A BUILDING REGULATIONS APPLICATION.

NOTE – DO NOT SCALE OFF DRAWING. DIMENSIONS TO BE CONFIRMED ON SITE

NOTE – THIS DRAWING IS TO BE READ IN CONJUNCTION WITH DRAWING NO. S03 – WORK SPECIFICATION

Revisions		Planning Application for:	
Date		Attention to Construct New Flats	
Jun 2026		37-39 Union St, Dewsbury	
		Drawing Title:	
		Proposed Plans and Elevations	
		Ground Floor Flat Development	
		Drawing No: S04	
		Rev	
Scale: As shown		Paper Size: A1	