


EXISTING EAST ELEVATION  
1:100



EXISTING SOUTH ELEVATION  
1:100



EXISTING WEST ELEVATION  
1:100

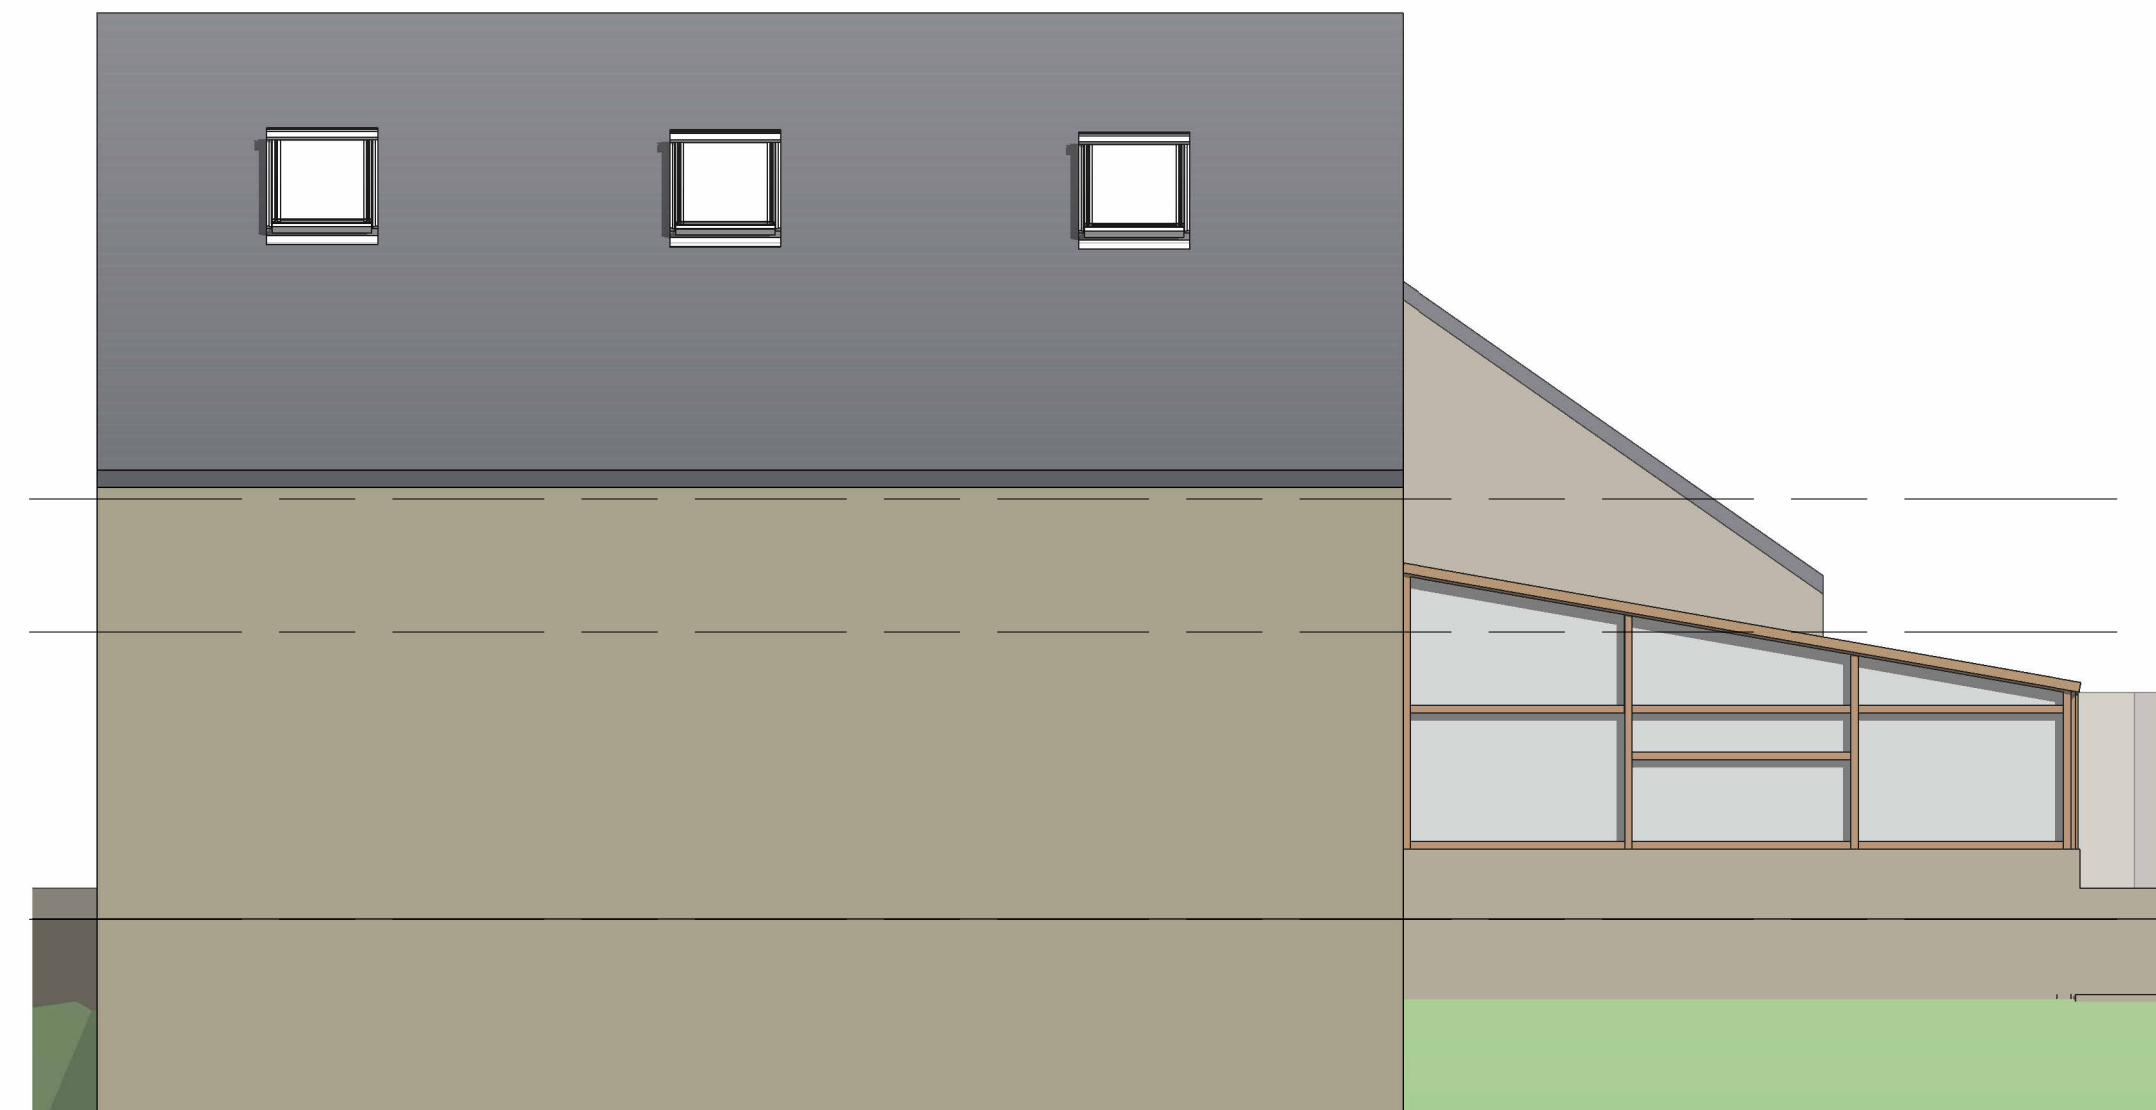

EXISTING NORTH ELEVATION  
1:100

PO	Drawing originated	JF	28.01.2026
Rev No.	Description	Drawn:	Date



Client  
Mr & Mrs Houston  
Project  
4 St Marks Court, Shepley

Drawing Title  
Existing Elevations

Drawing No	Rev No
2025159/102	PO
Scale	Date Drawn
1 : 50 @ A1	Jan'26
Purpose of Issue	Drawn By
Planning	JF