




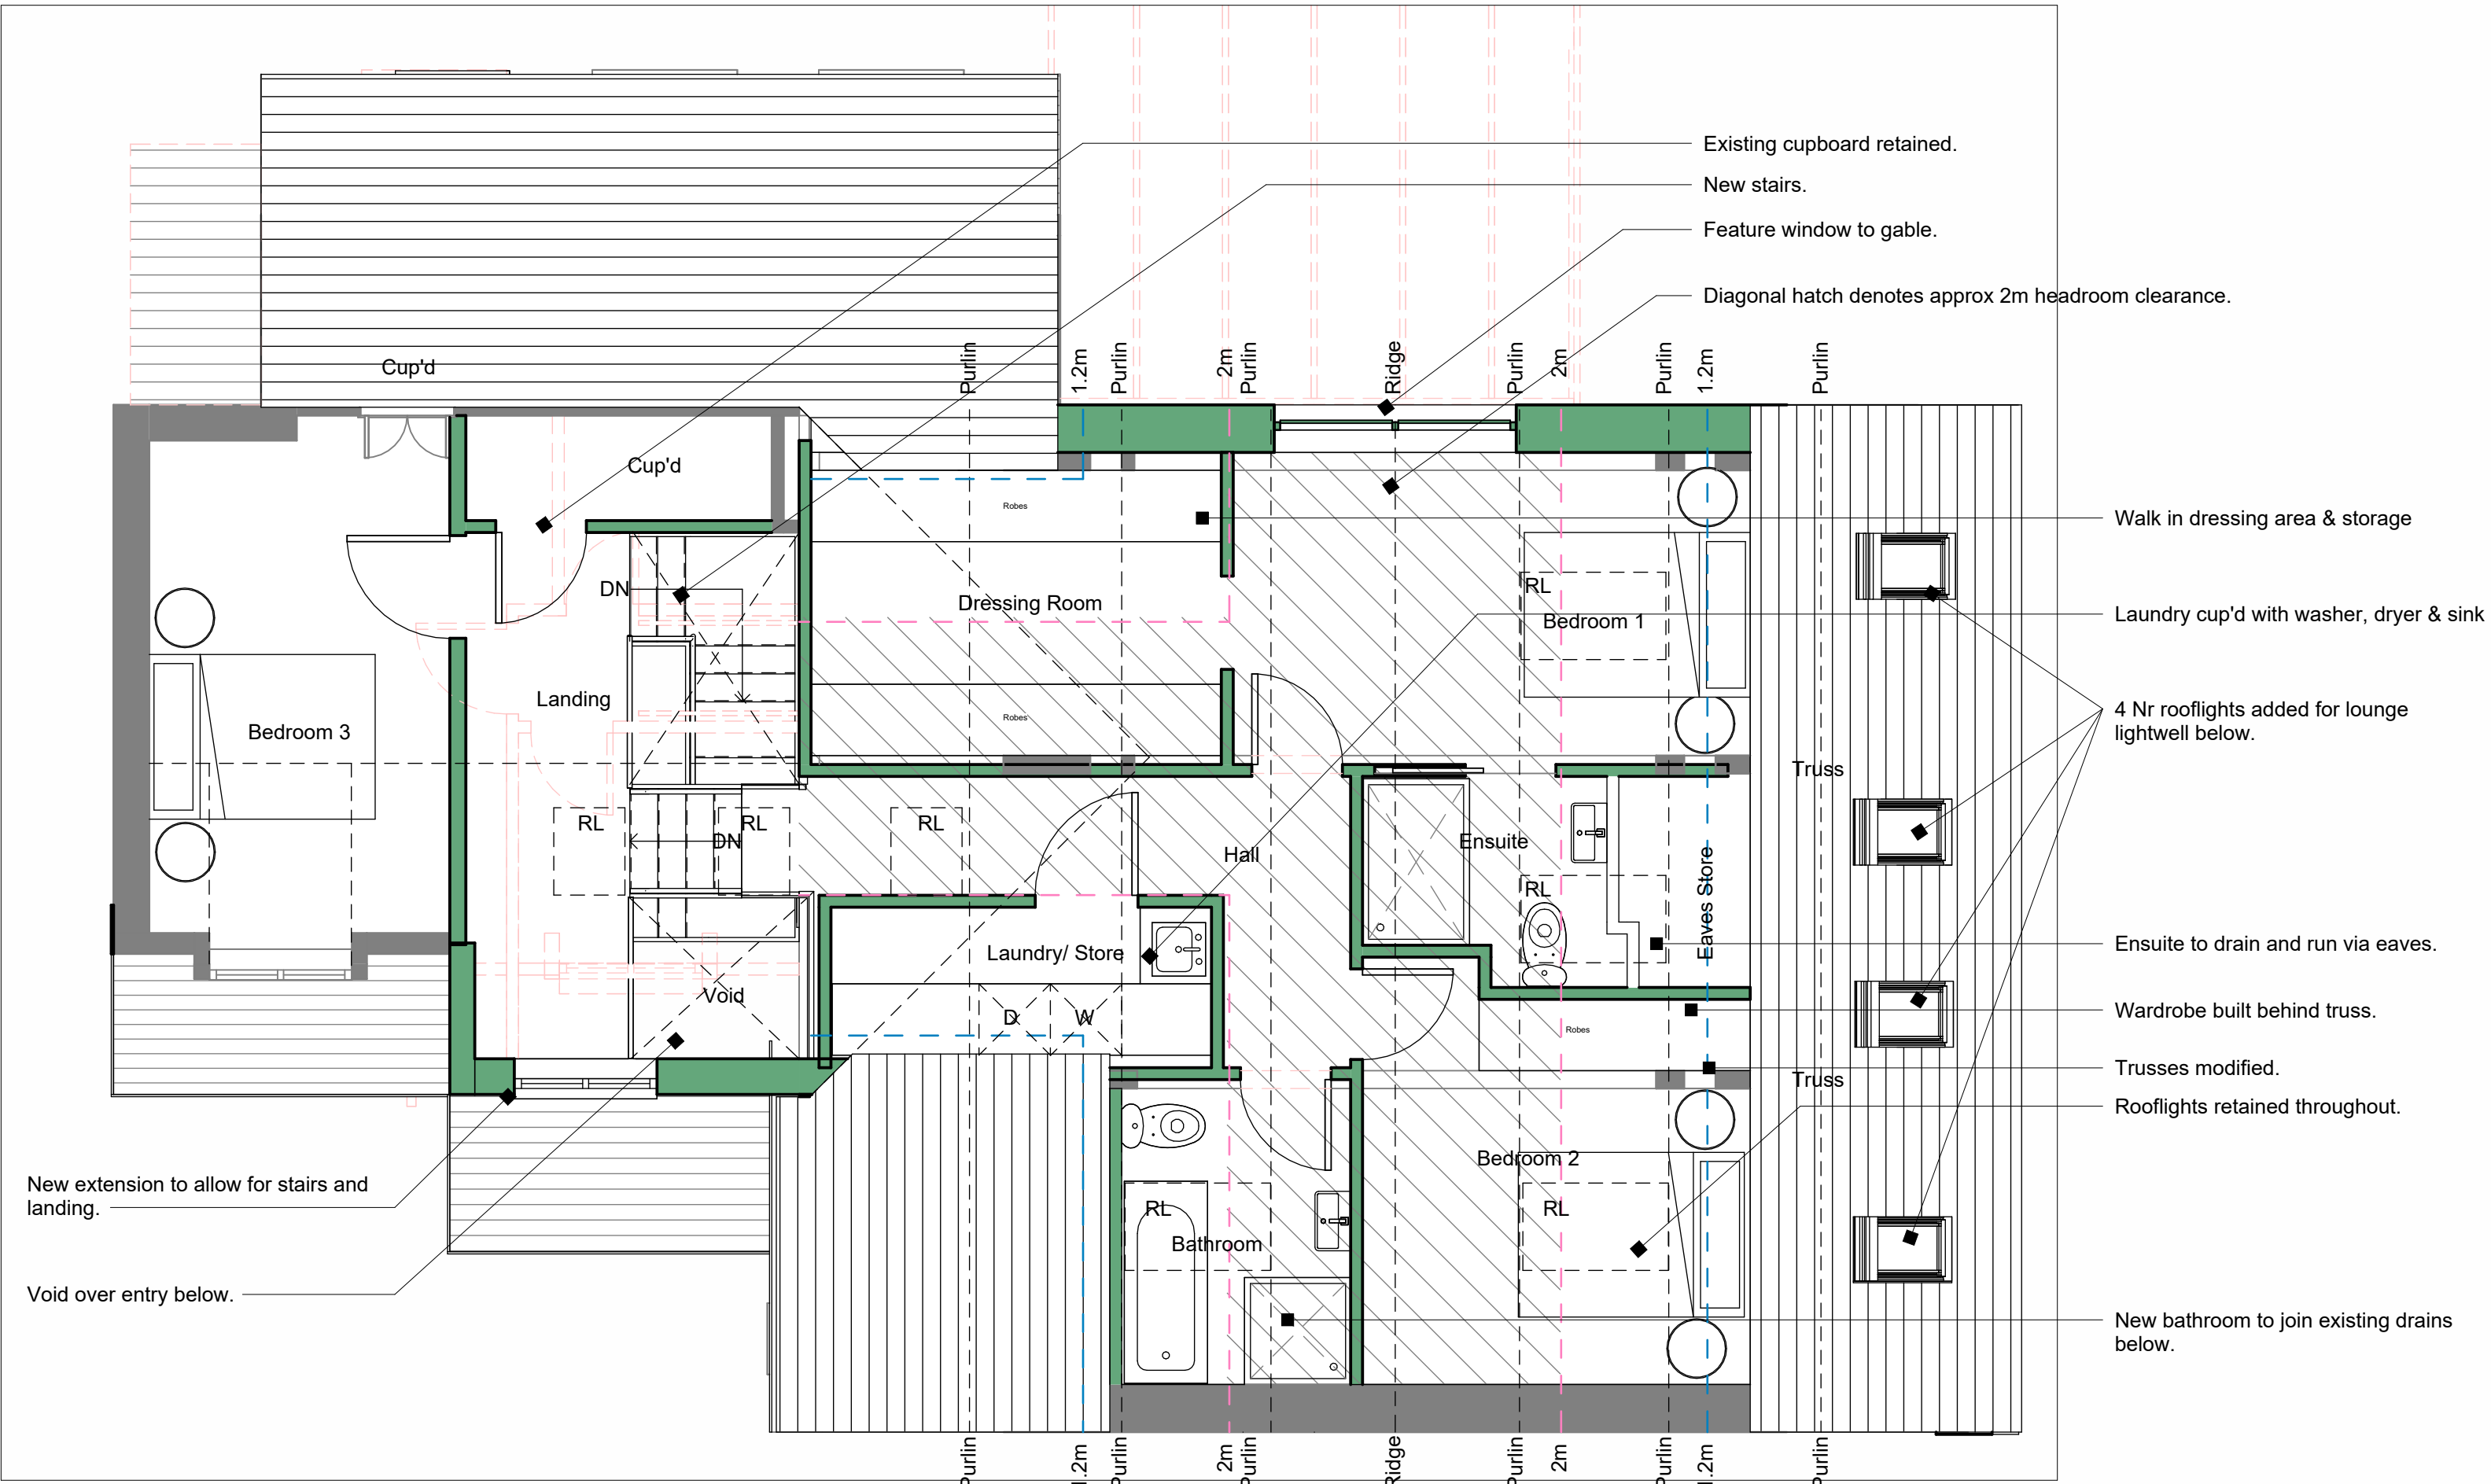


PROPOSED FIRST FLOOR PLAN
1:50

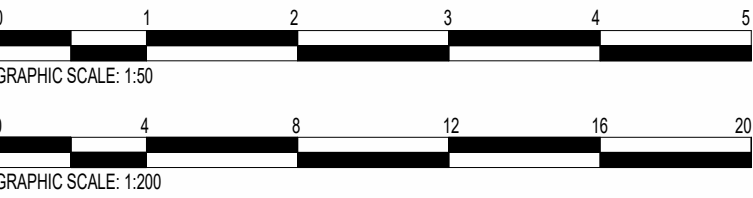

PROPOSED SITE PLAN
1:200

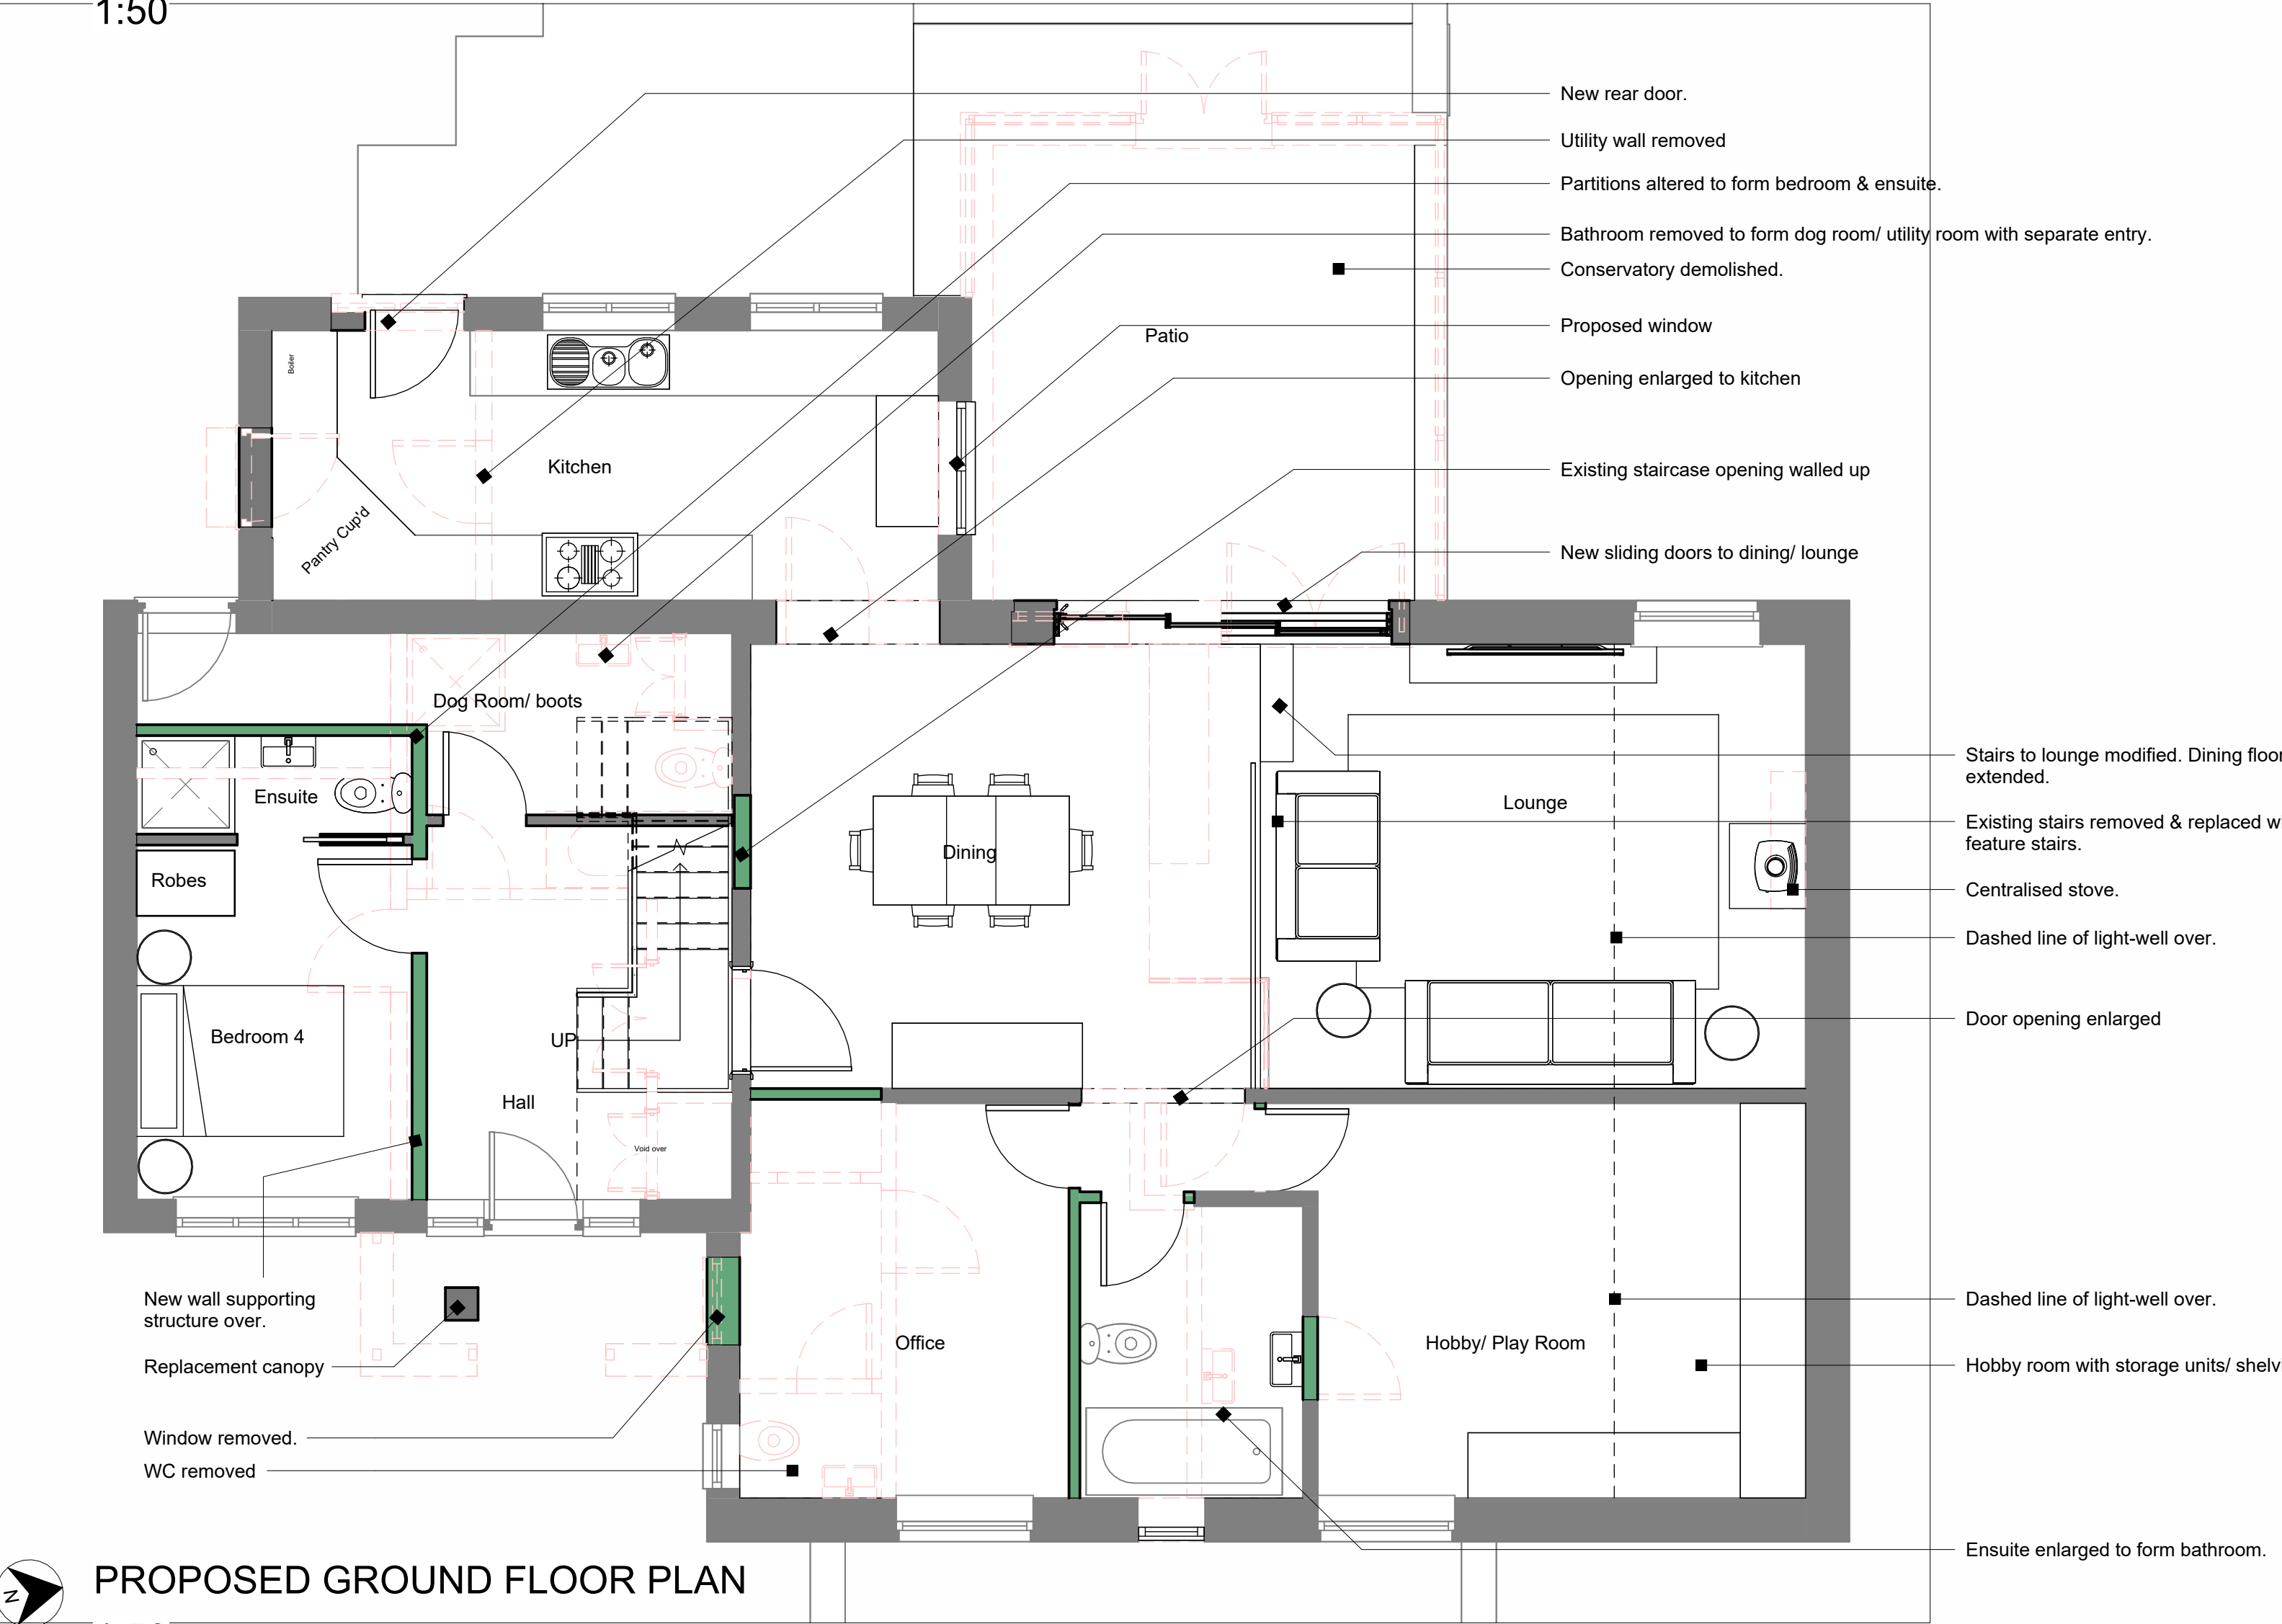

PROPOSED GROUND FLOOR PLAN
1:50

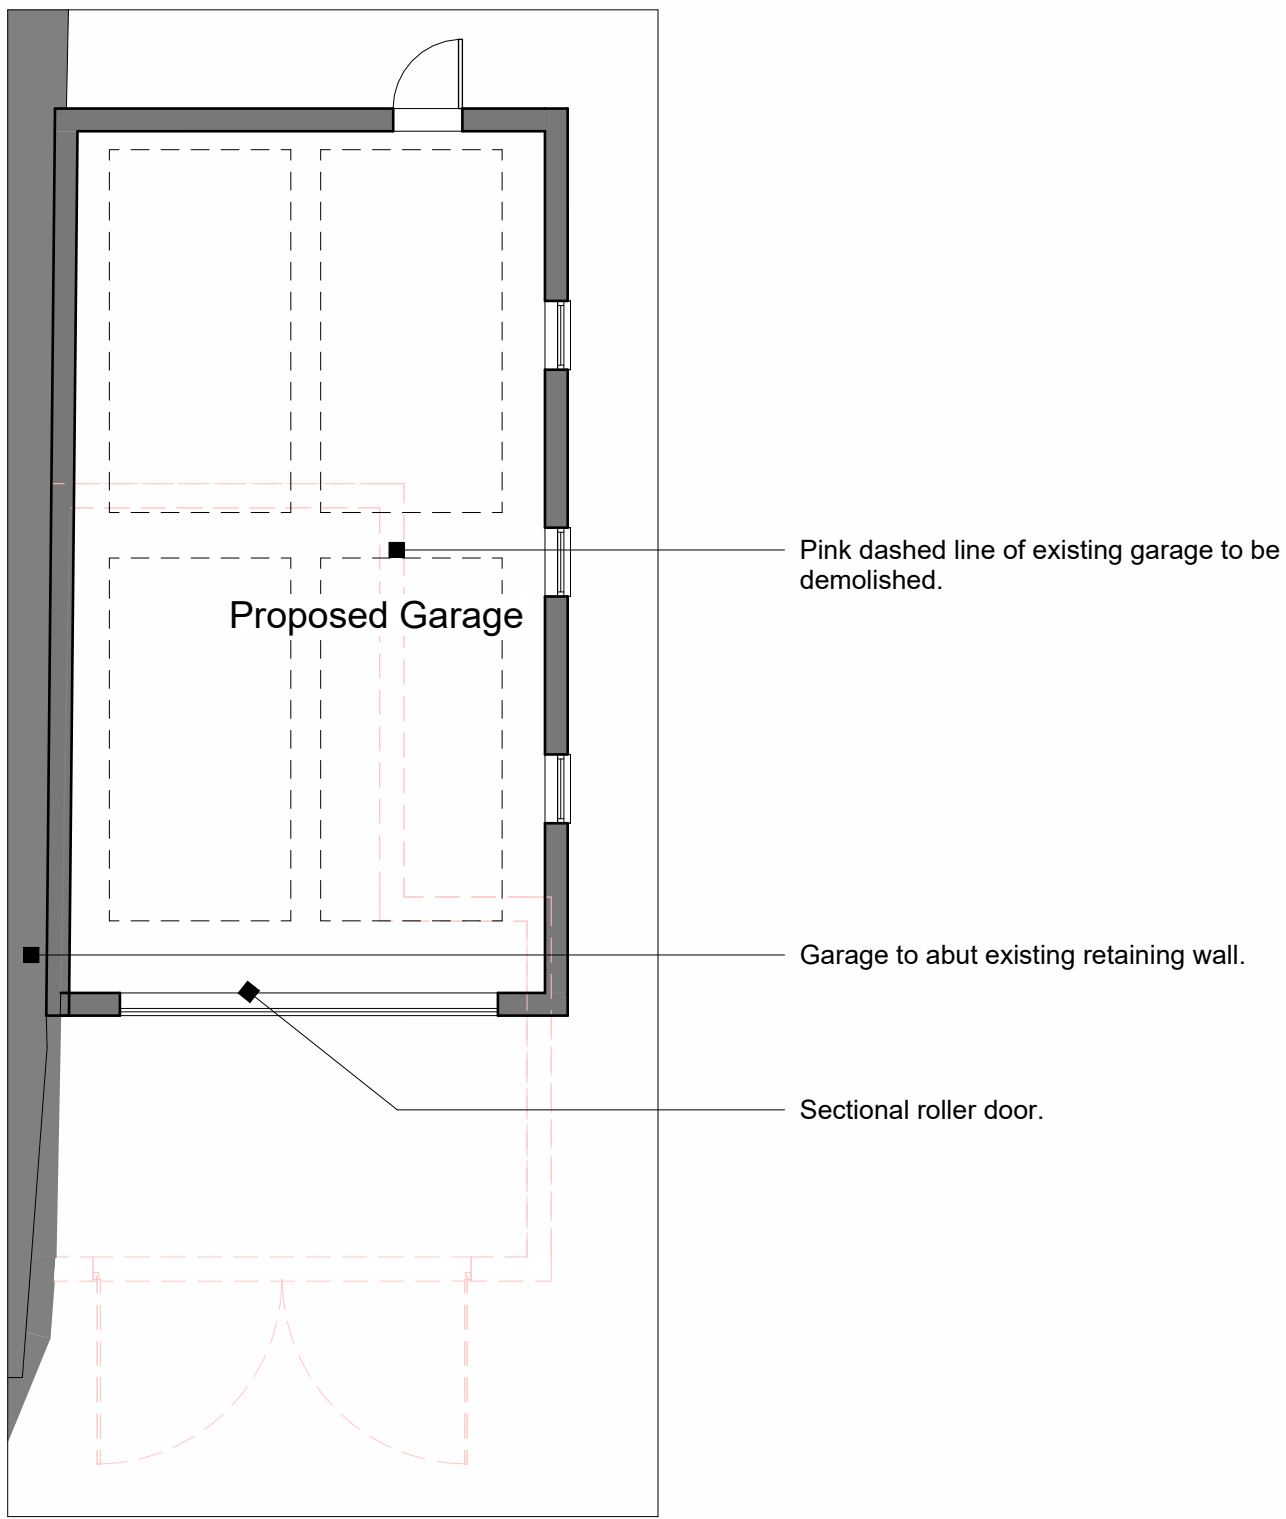

PROPOSED GARGAGE FLOOR PLAN
1:50

P1	Site plan enlarged following LPA comment. Proposed garage plan added.	JF	04.02.2026
P0	Drawing originated for planning	JF	28.01.2026
Rev No.	Description	Drawn:	Date



Client
Mr & Mrs Houston
Project
4 St Marks Court, Shepley
Drawing Title
Proposed Plans

Drawing No	2025159/103	Rev No	P1
Scale	As indicated	Date Drawn	Jan'26
Purpose of Issue	Planning	Drawn By	JF