




Site Location  
Scale 1:1250

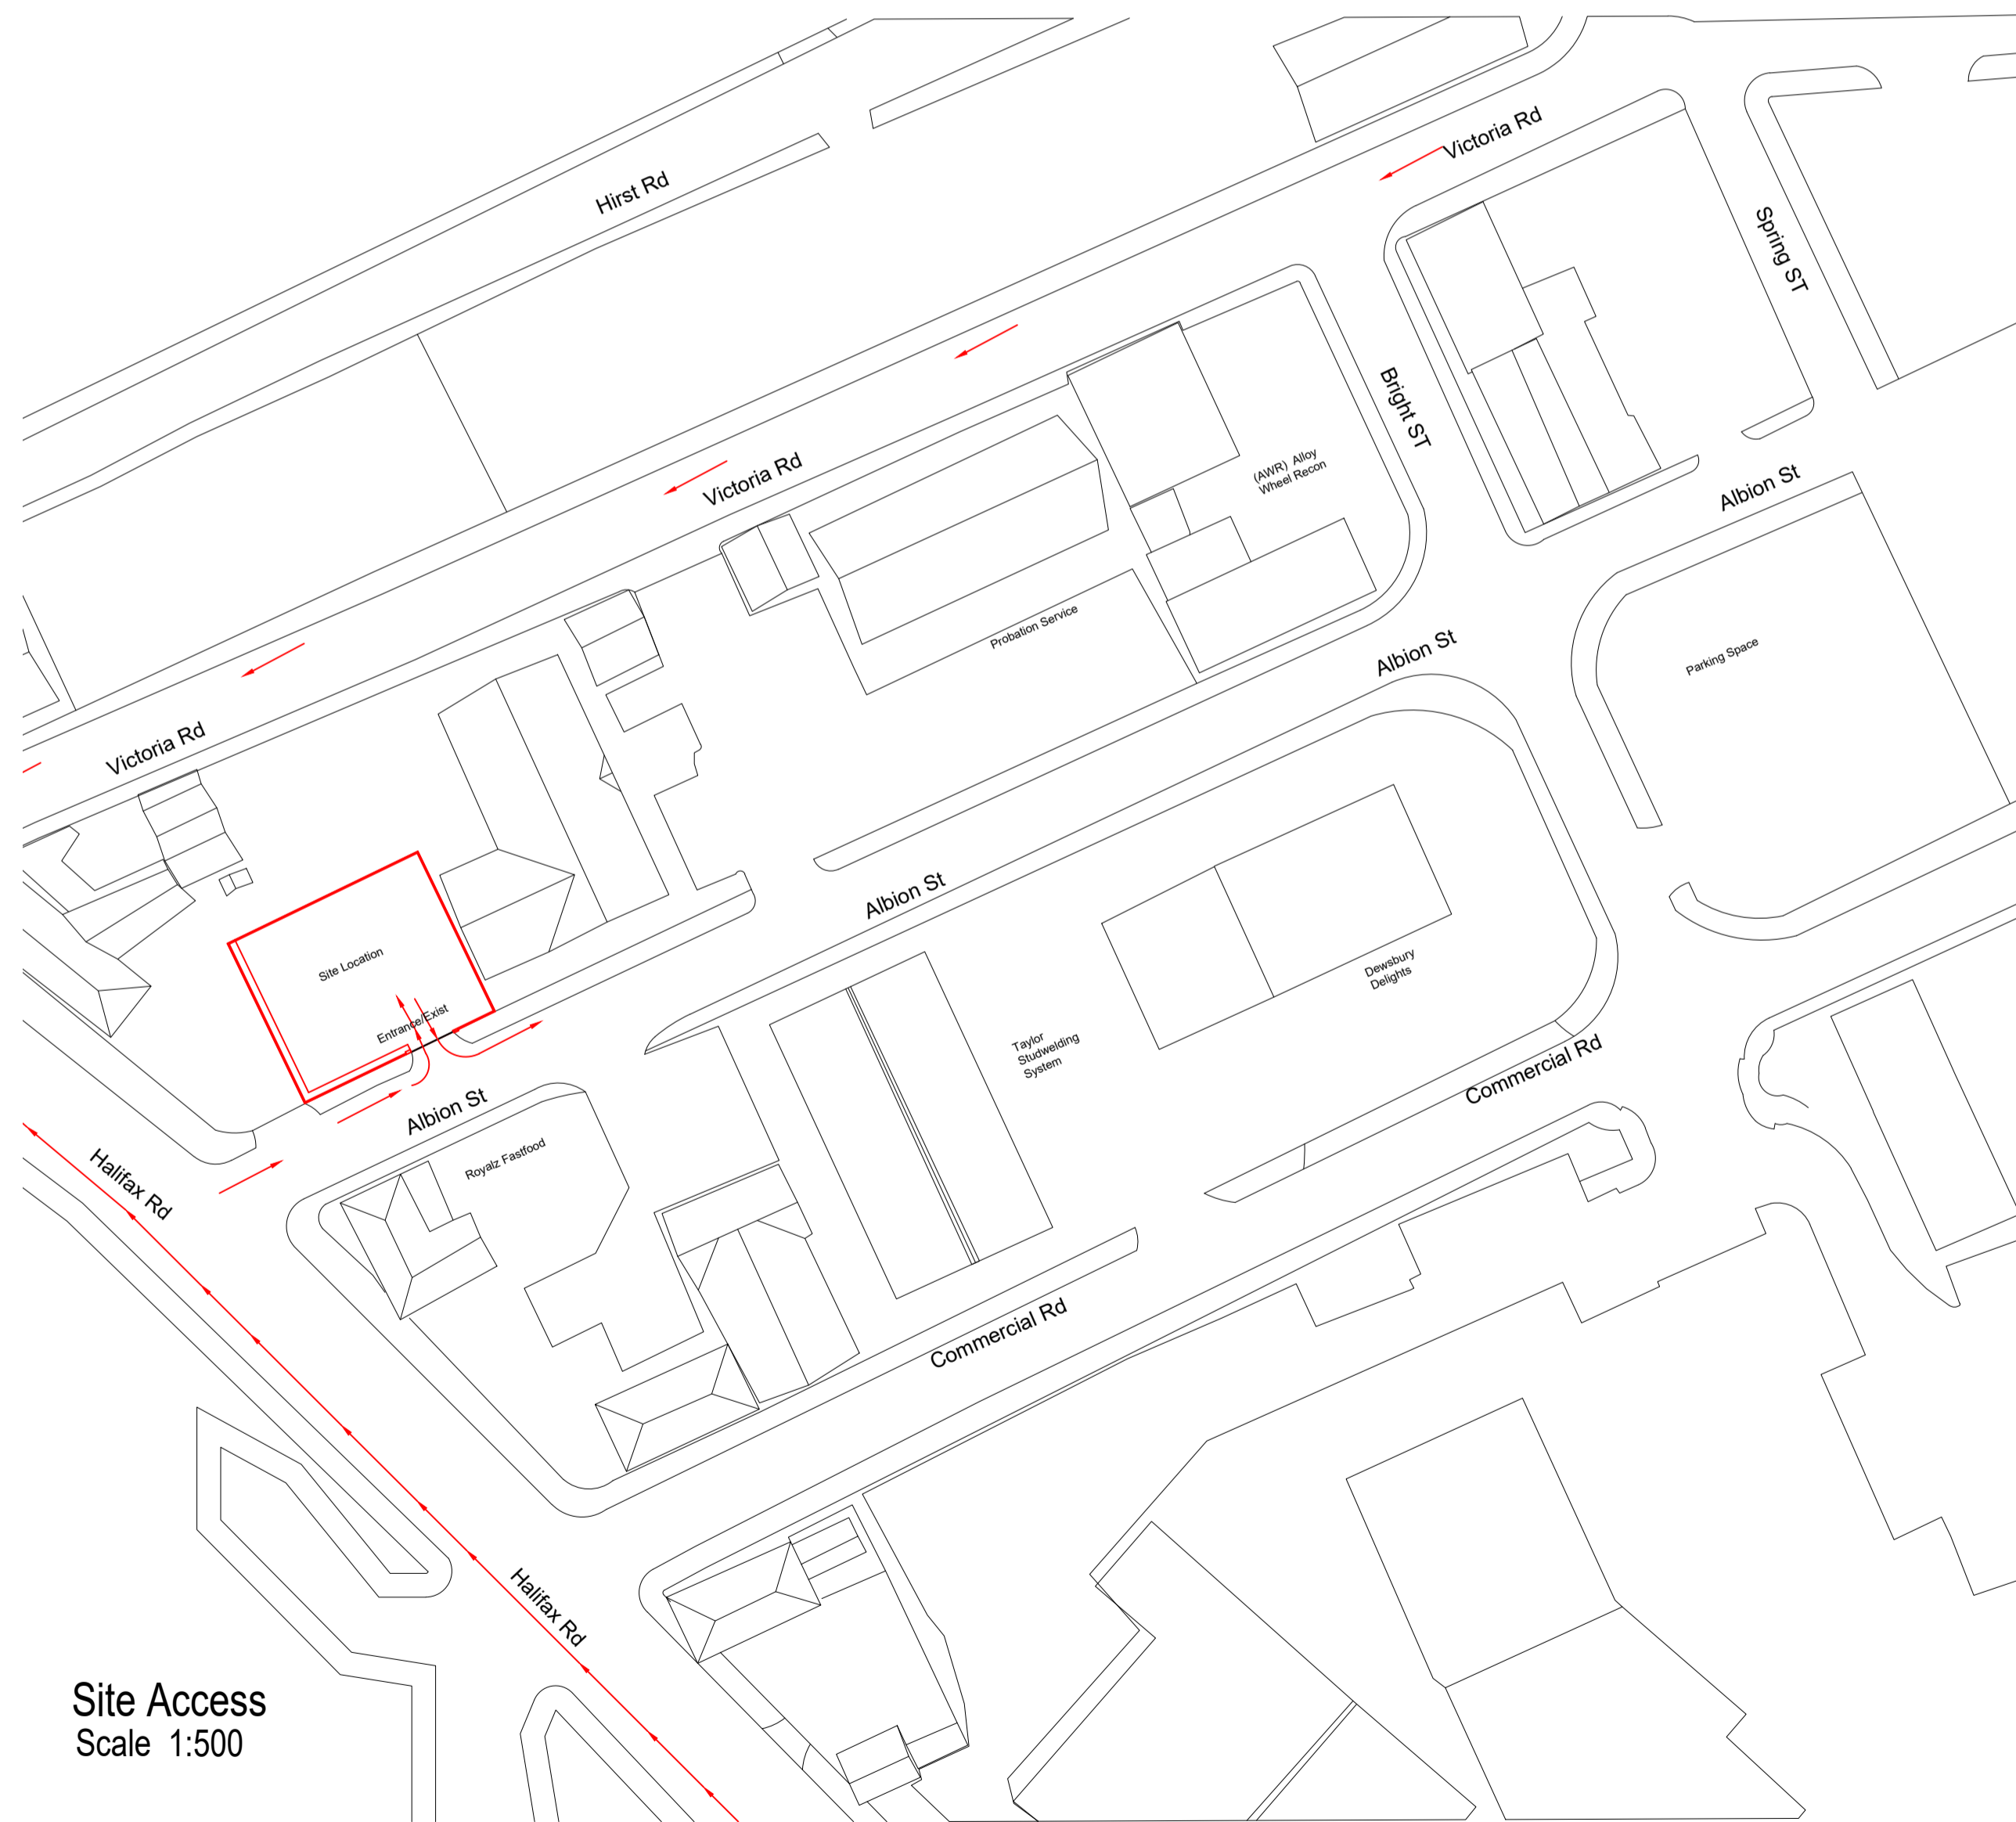

Site Access  
Scale 1:500

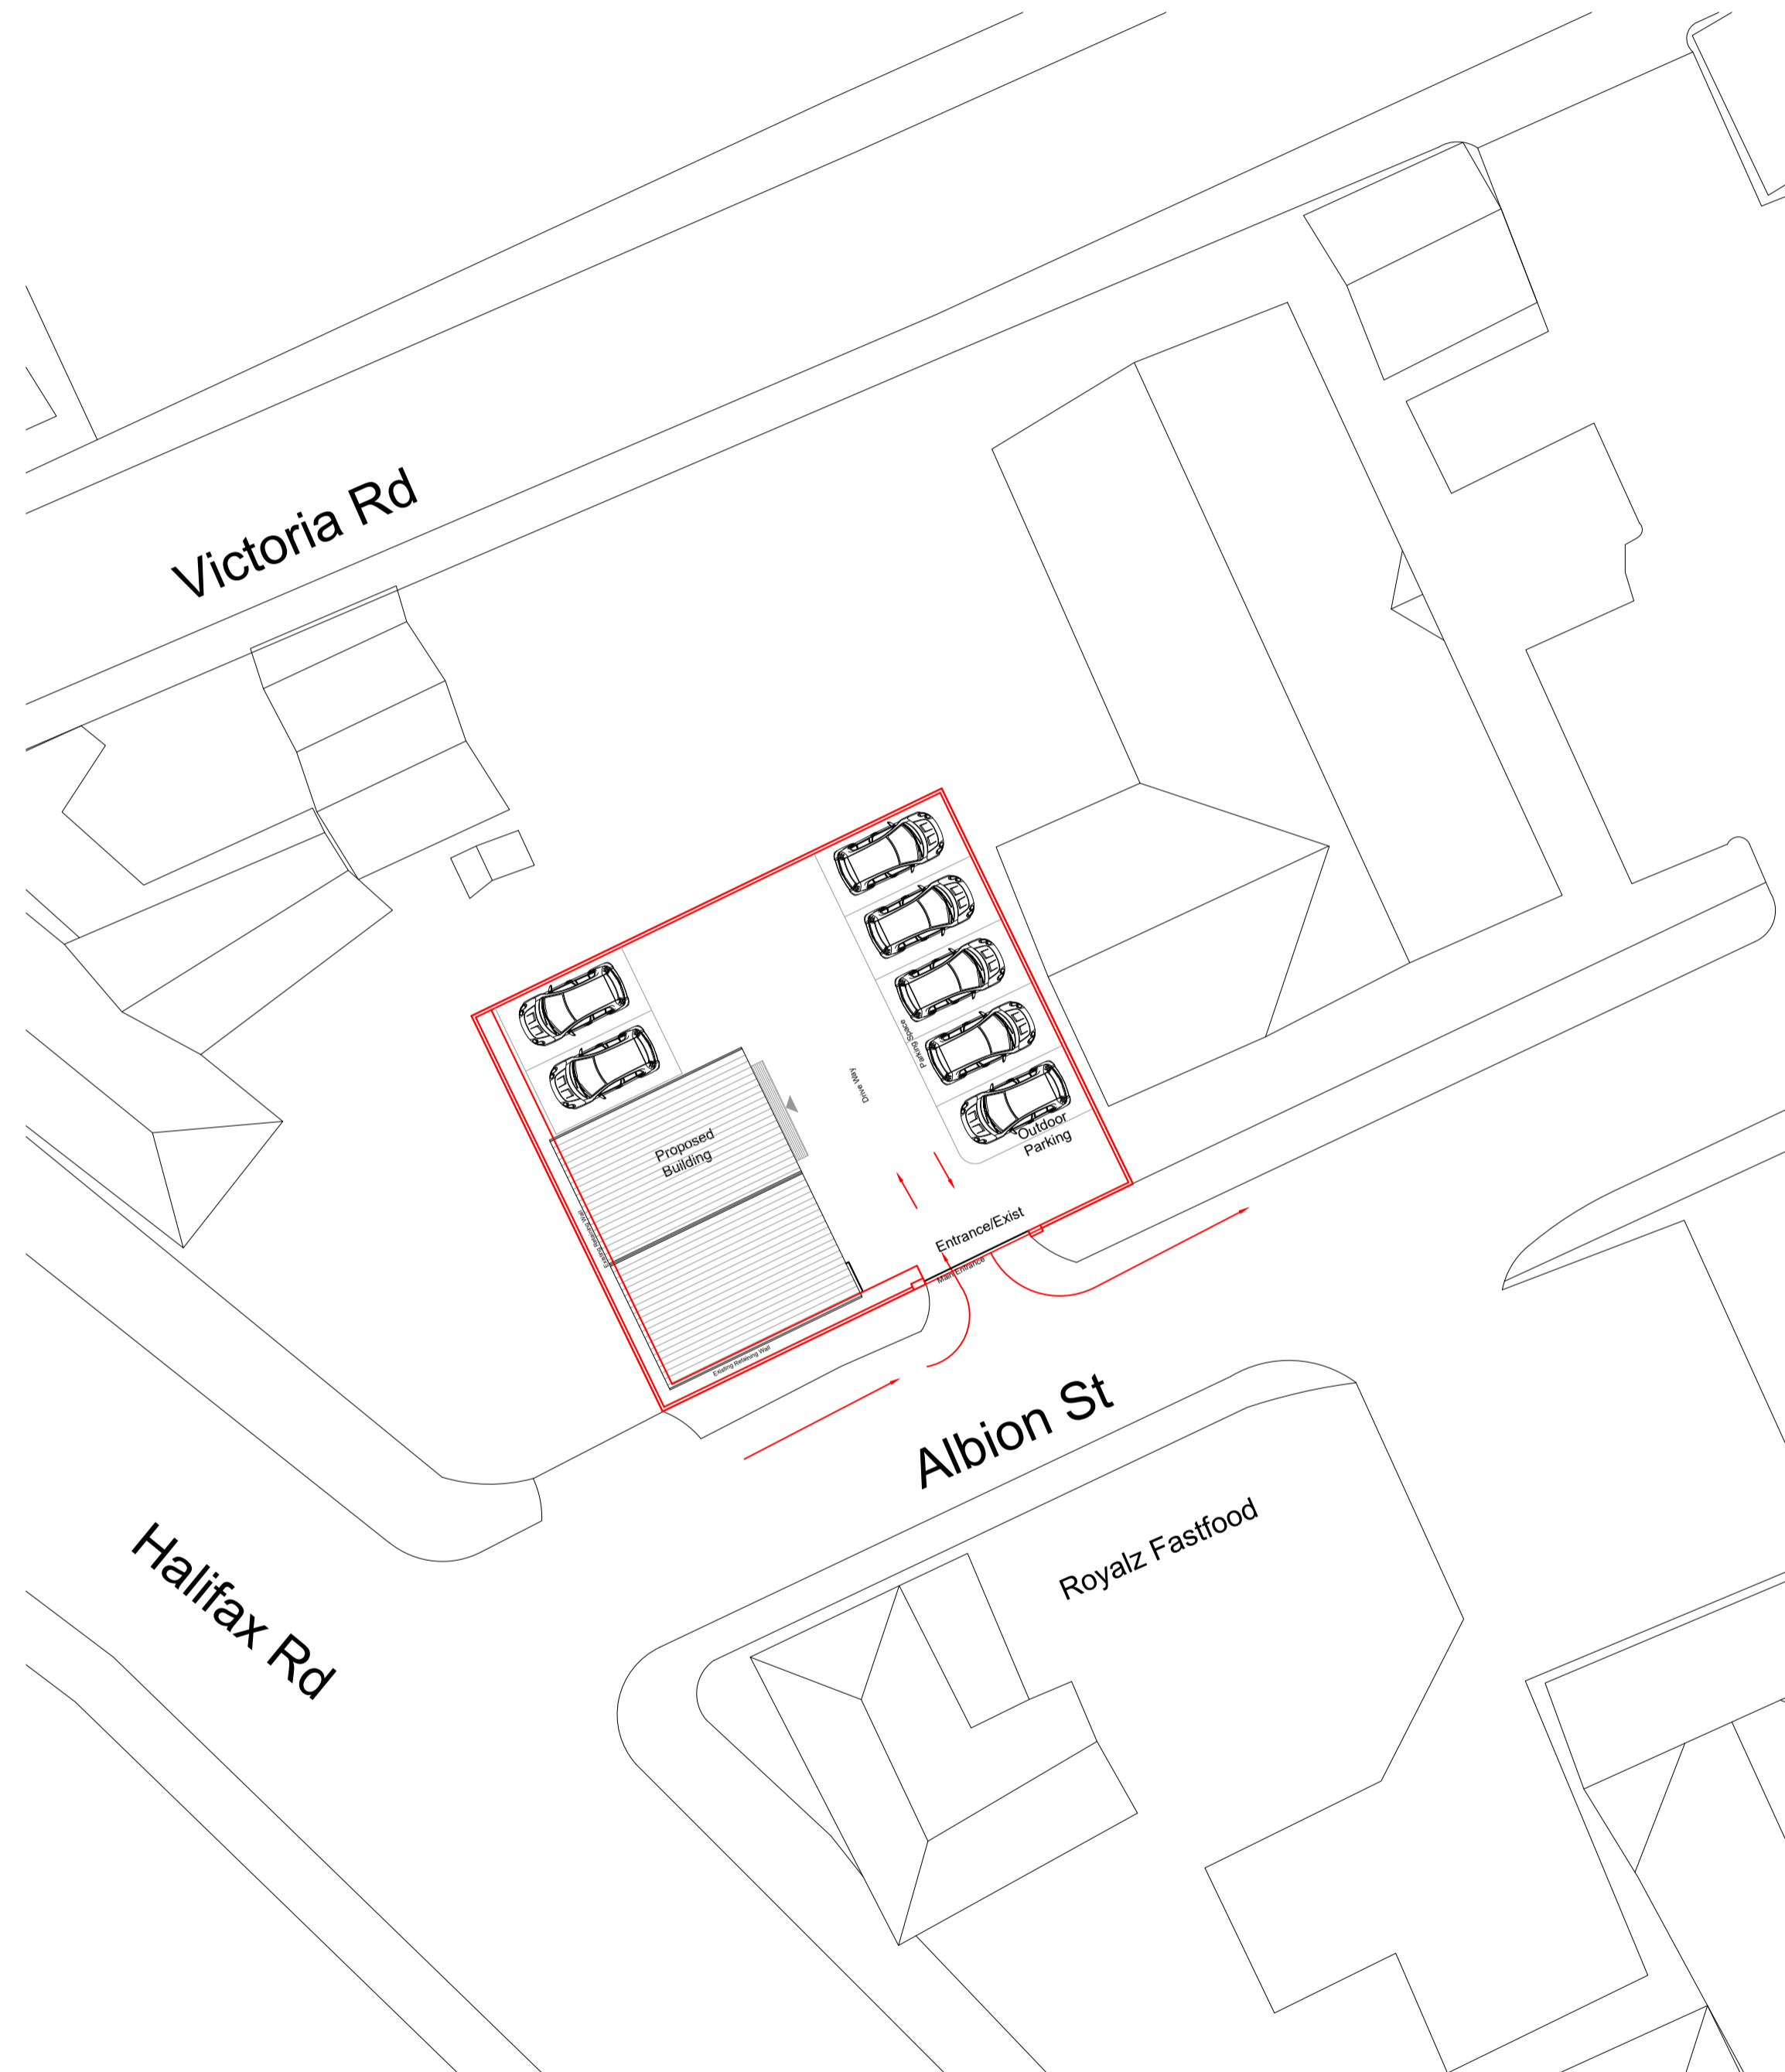

Proposed Site Plan  
Scale 1:200

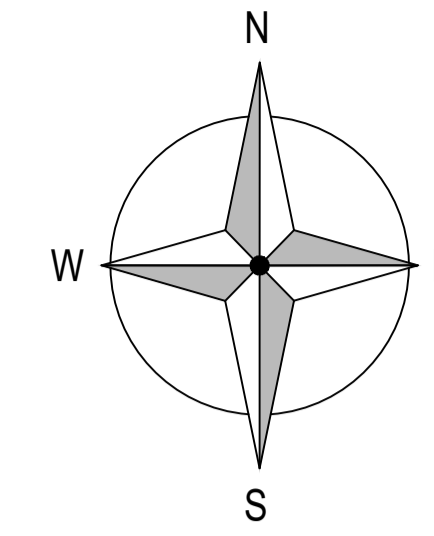

NOTES :

1. All work to be carried out in accordance with current building regulations & codes of practice.
2. Do not scale the drawings.
3. All the dimensions should be verified on the site.
4. This drawing and the design is the copyright of FBS and is not to be used for any purpose without their consent.
5. The associated drawings may not be copied, lent, used by a third party or reproduced in whole or in part without express written permission of the drawing owner.

Boundary Wall

CDM Regulations - The client and the contractor must be abide by the construction design and management regulation 2015 which relate to any building works which: (a) Last longer than 30 working days and has more than 20 workers working simultaneously at any point in the project. or: (b) Exceeds 500 persons a day.

Please refer to <http://www.hse.gov.uk/pubns/indg411.htm> for guidance and compliance. for the cdm regulation the client will be employing one contractor and fbs responsibility for the project will be for the design only and does not include any project management.

| REV.No. | Date | Description |
|---------|------|-------------|
|         |      |             |
|         |      |             |
CLIENT  
Mr. Zubair Ramzan



PROJECT NAME  
Albion Street WF13 2AJ

|                                       |                               |
|---------------------------------------|-------------------------------|
| DRAWING TITLE<br>Location & Site Plan | DRAWN BY/ CHECKED BY<br>MR/FY |
|---------------------------------------|-------------------------------|

| PHASE                  | SCALE       | SHEET NO. | PROJ.NO. |
|------------------------|-------------|-----------|----------|
| Section 73 Application | Varies @ A1 | AR-01     | C24019   |