

Condron Design Consultants Ltd
79 Ash Drive Wardley
condrondesignconsultants@
outlook.com
07734669651

PROPOSED REAR ELEVATION

7 Shill Bank View
Wakefield - WF14 0QG
1 :50@A3-MCPRPL01A
Dimensions to be checked
on site by contractor
Amendment A - Existing
Front Elevation and Front
Extension to be rendered



PROPOSED FRONT ELEVATION




CONDRON DESIGN CONSULTANTS
Specialist in Planning, Design and Building Regulation Submissions
Mobile: 07734 669651
Email: Condrondesignconsultants@outlook.com

Condron Design Consultants Ltd
79 Ash Drive Wardley
condrondesignconsultants@
outlook.com
07734669651

PROPOSED SIDE ELEVATION

7 Shill Bank View
Wakefield - WF14 0QG
1 :50@A3-MCPRPL02A
Dimensions to be checked
on site by contractor
Amendment A - Existing
Front Elevation and Front
Extension to be rendered

To Match Proposed Rendered
Front Elevation In
Color and Appearance ----->

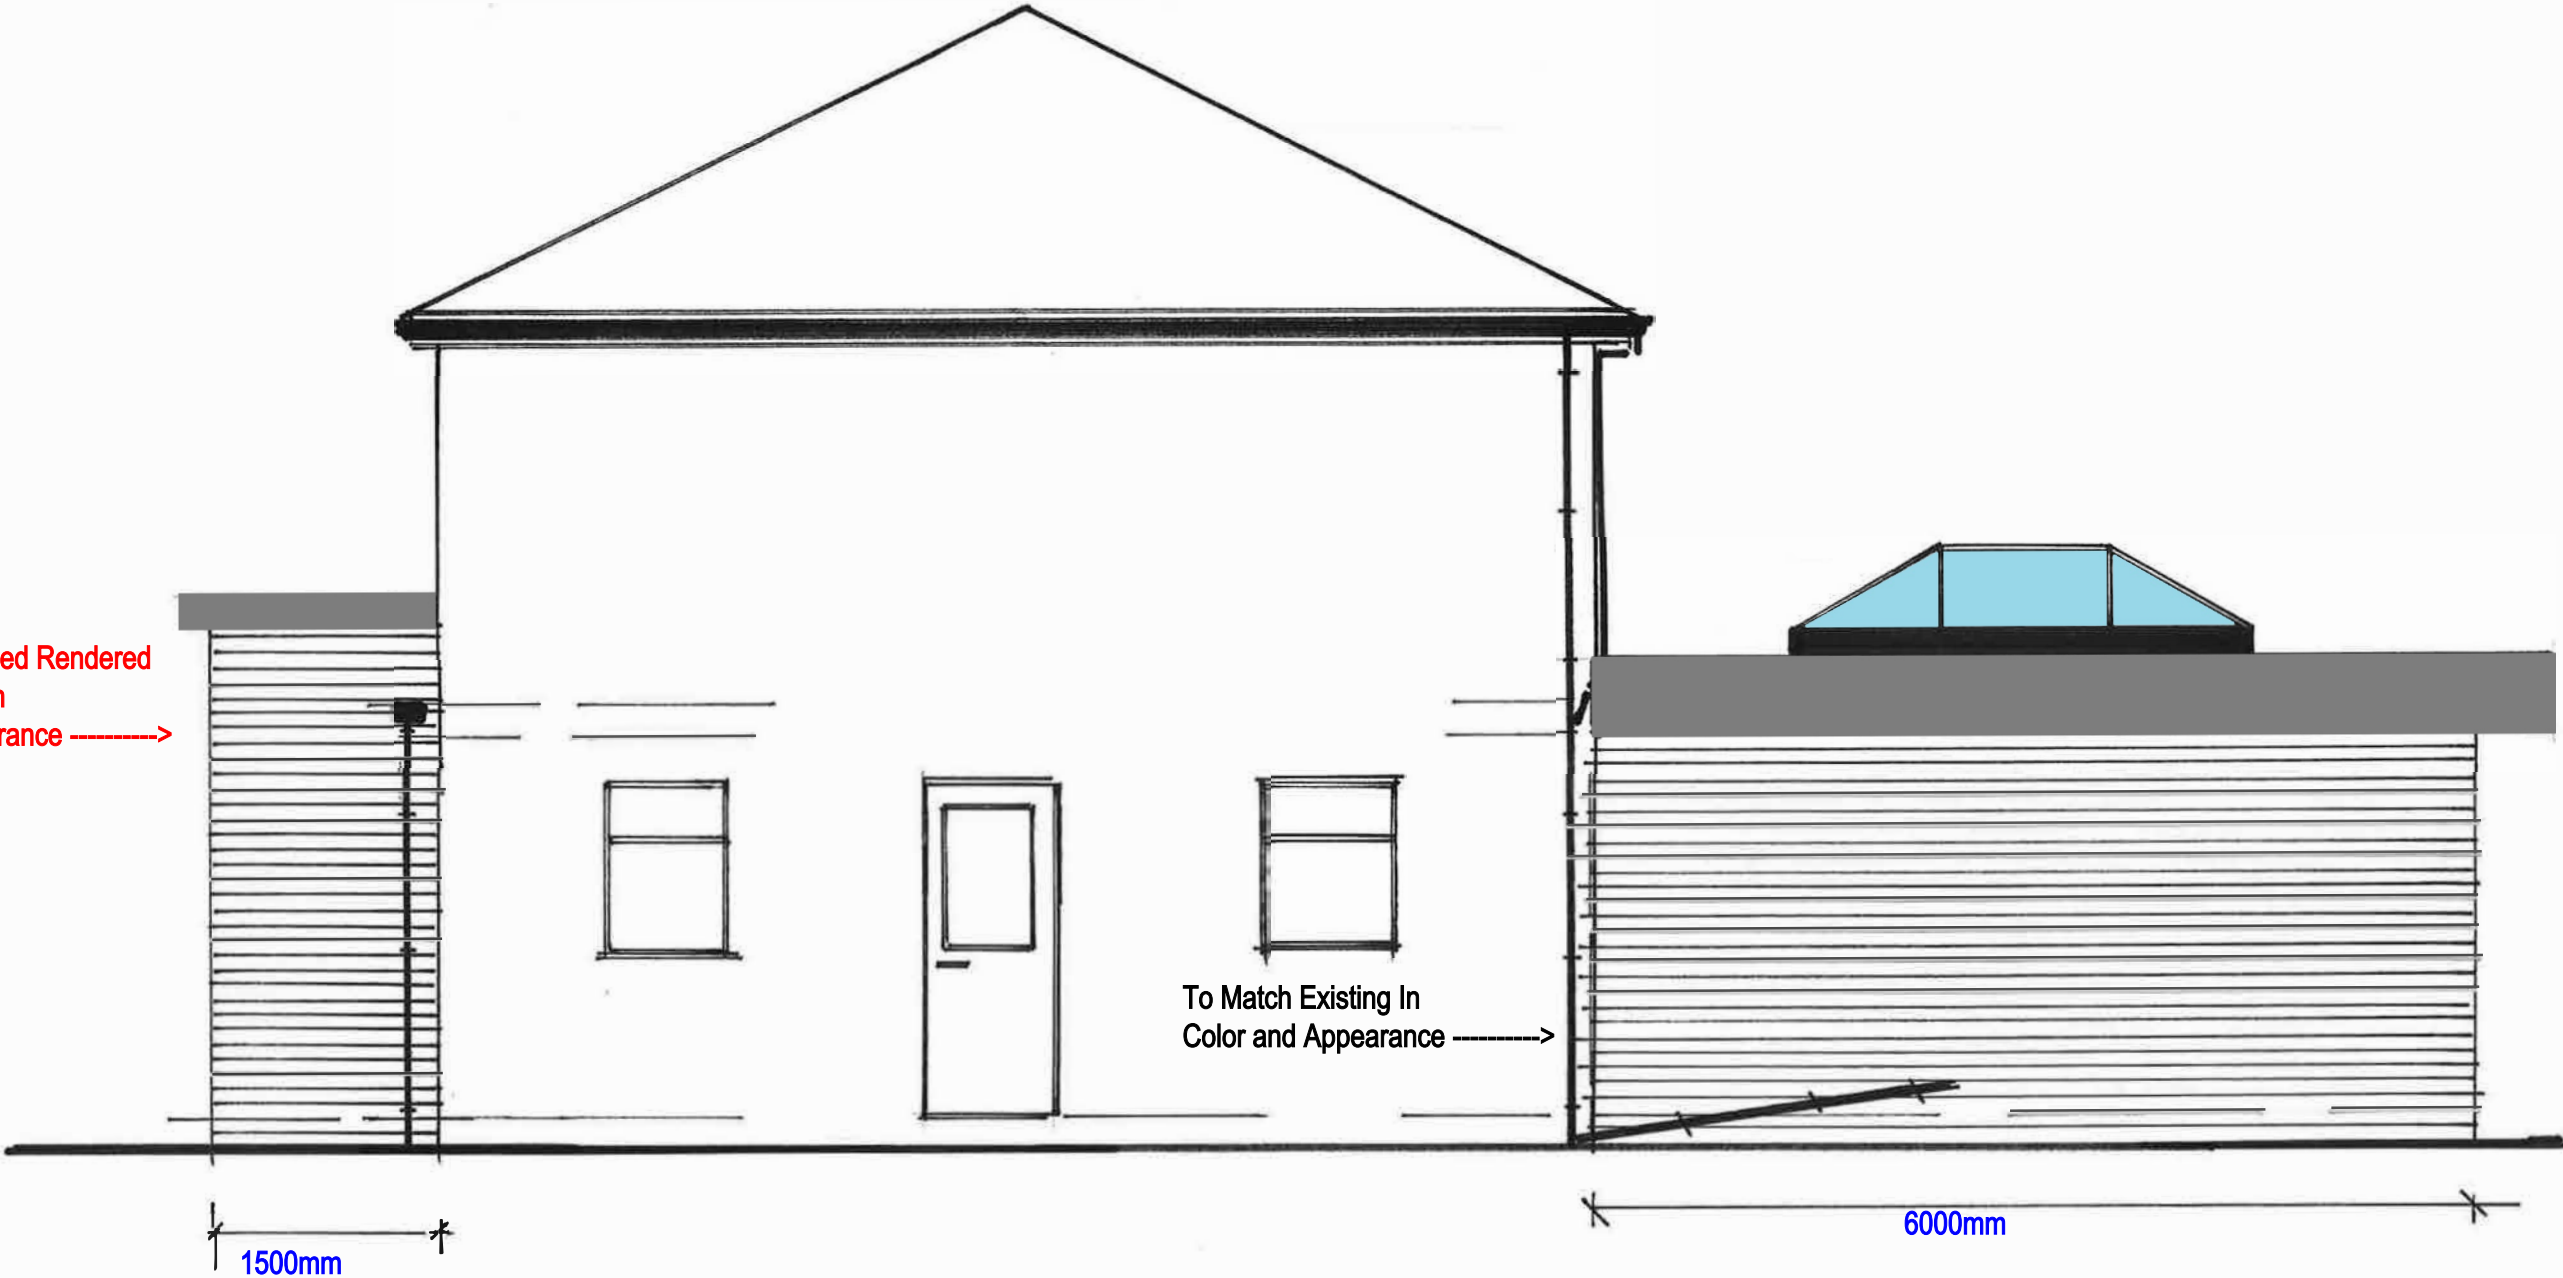

Scale 1:50



CONDRON DESIGN CONSULTANTS

Specialist in Planning, Design and Building Regulation Submissions



Mobile : 07734 669651

Email : Condrondesignconsultants@outlook.com

Condron Design Consultants Ltd
79 Ash Drive Wardley
condrondesignconsultants@
outlook.com
07734669651



PROPOSED SIDE ELEVATION

7 Shill Bank View
Wakefield - WF14 0QG
1:50@A3-MCPRPL03A
Dimensions to be checked
on site by contractor
Amendment A - Existing
Front Elevation and Front
Extension to be rendered

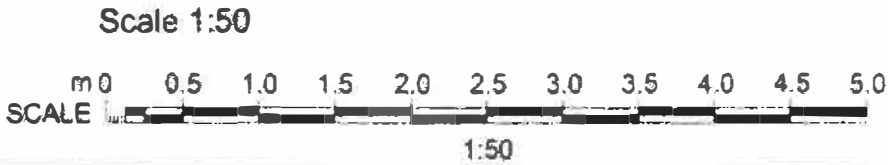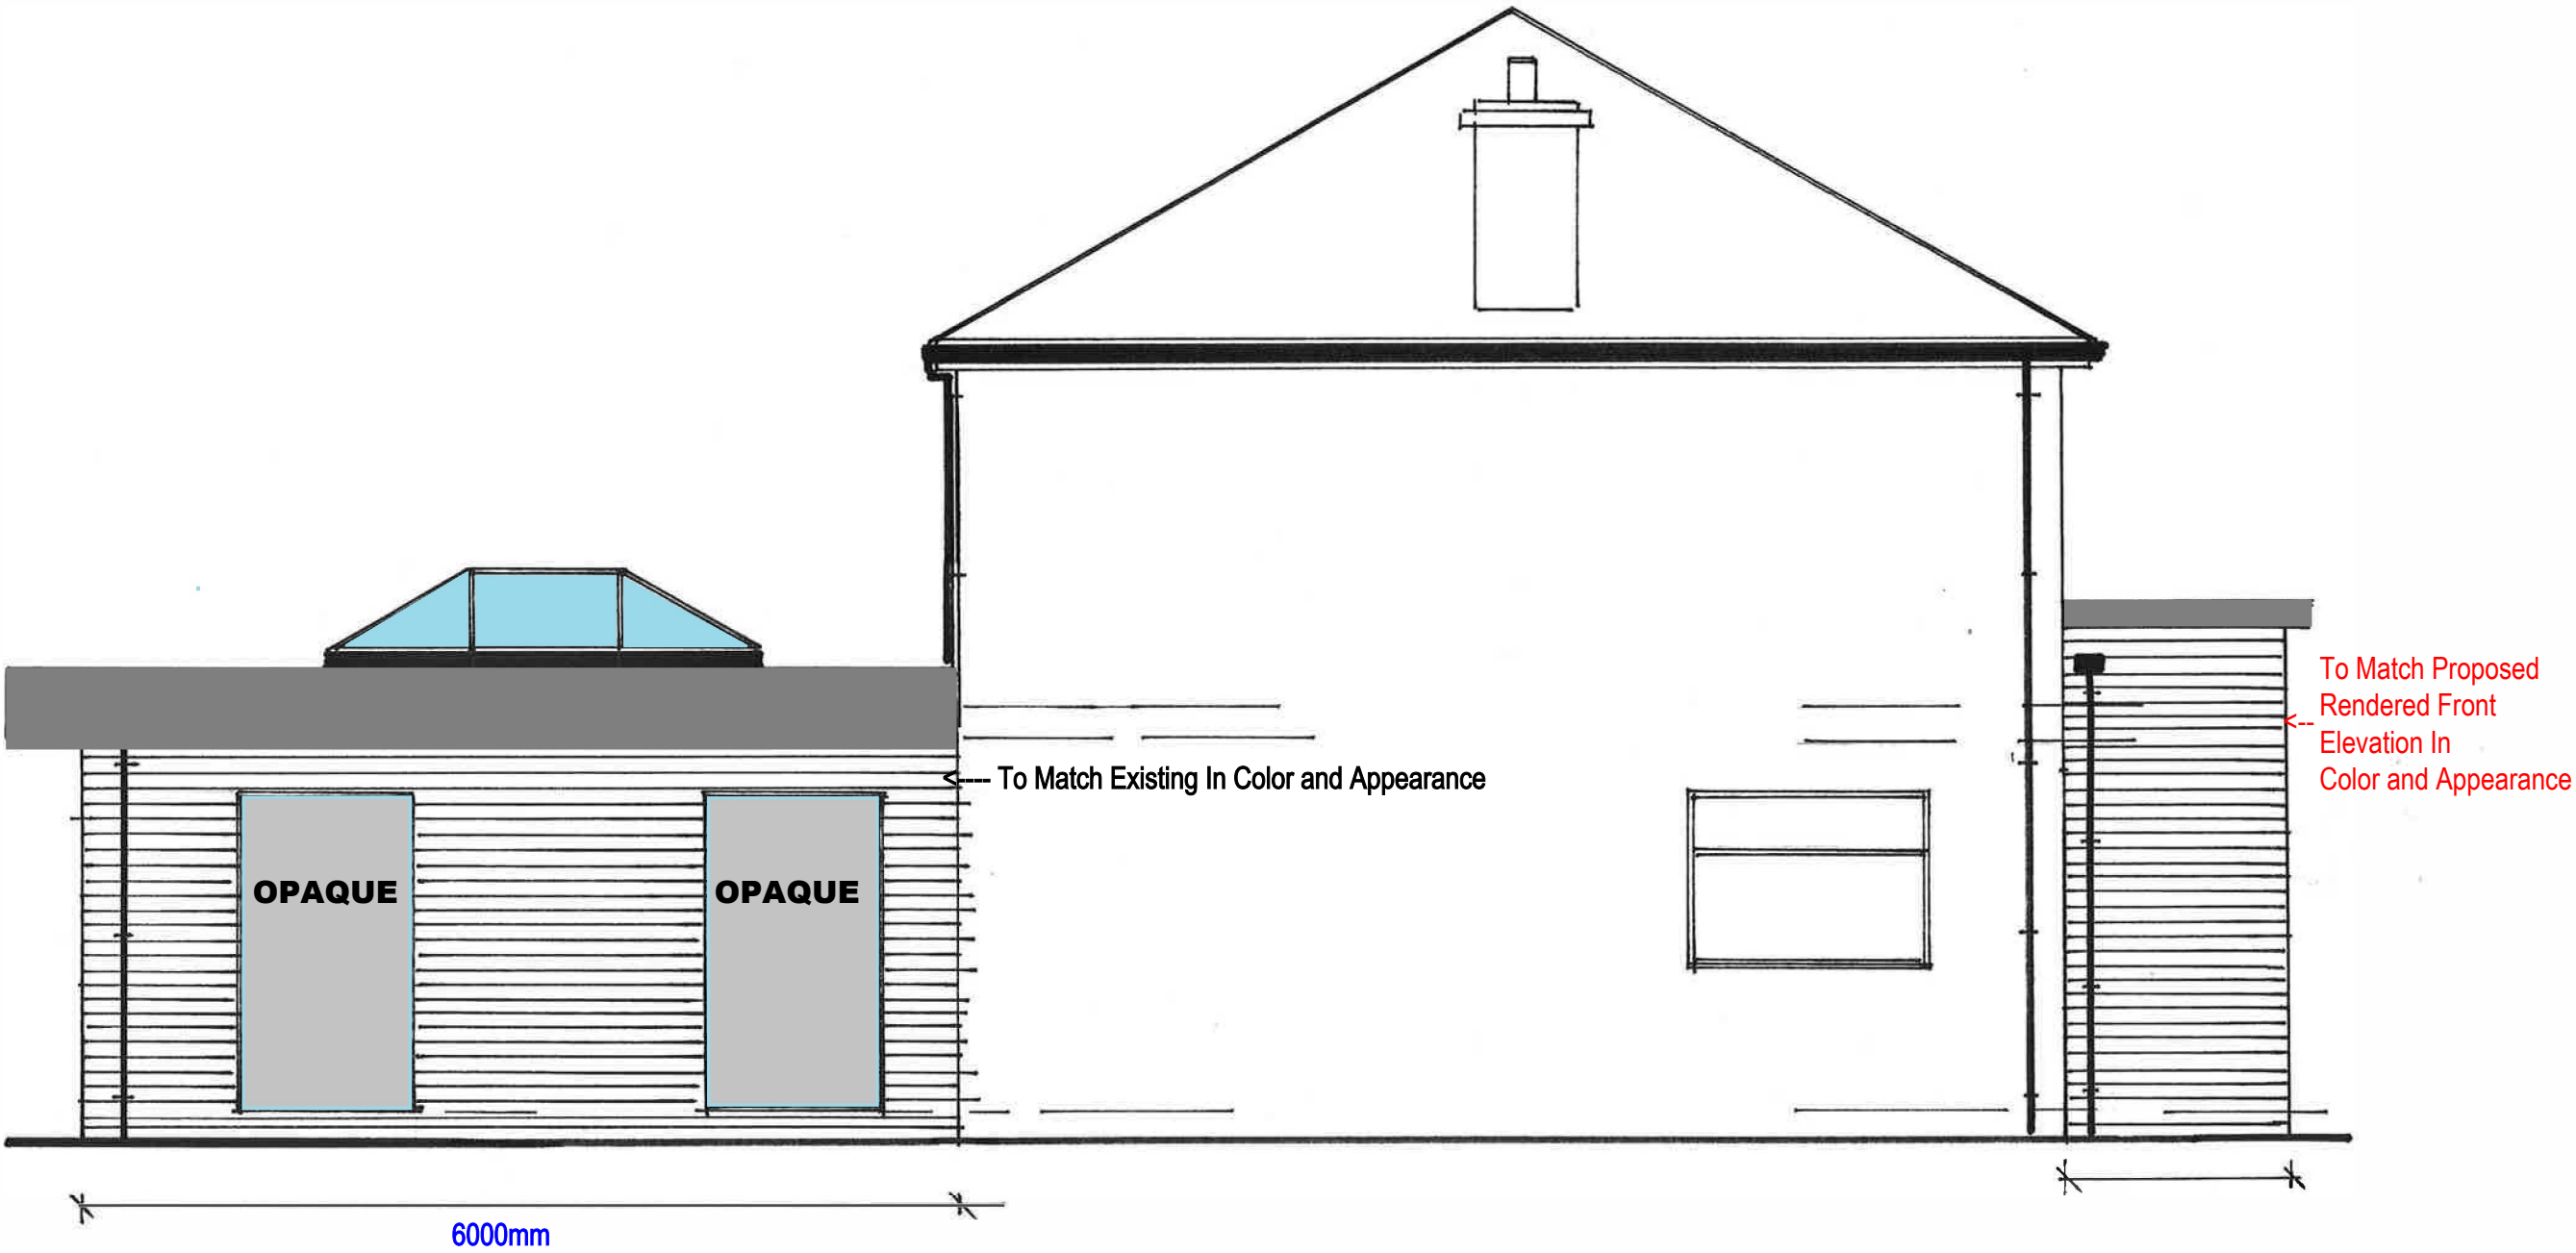

PROPOSED GROUND FLOOR LAYOUT

7 Shill Bank View
Wakefield - WF14 0QG
1:50@A3-MCPRPL04
Dimensions to be checked
on Site by contractor

 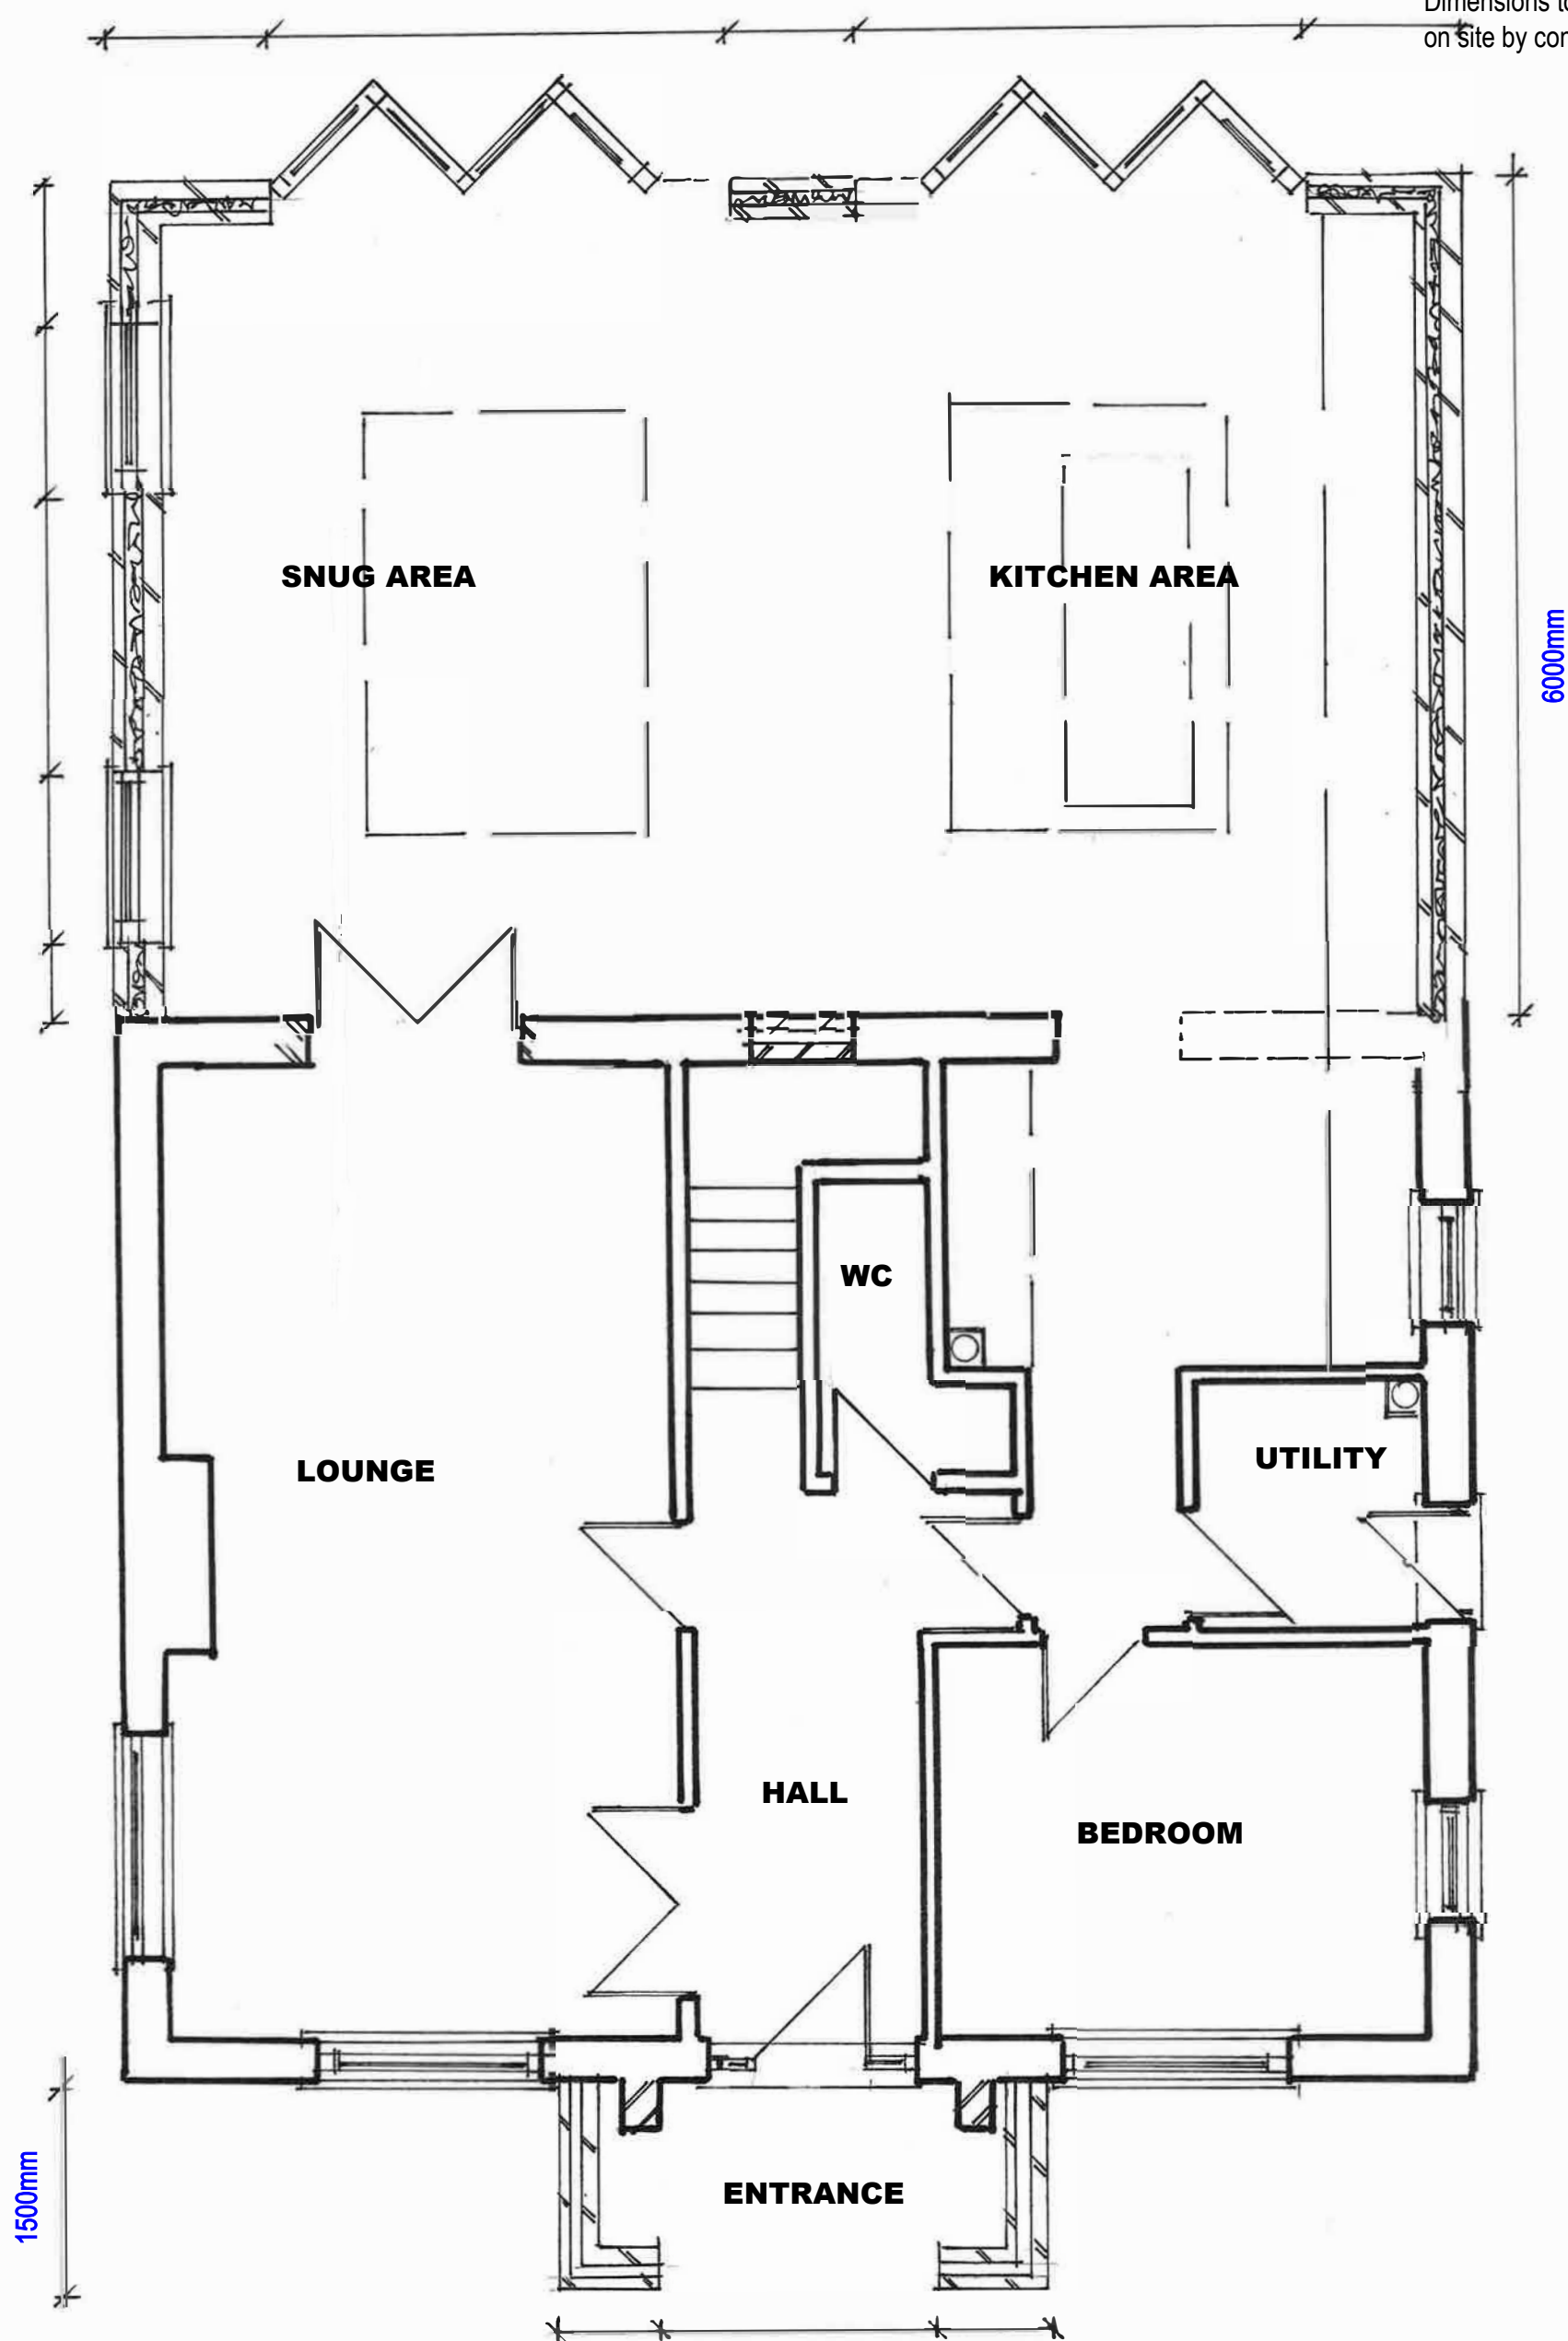

CONDRON DESIGN CONSULTANTS

Specialist in Planning, Design and Building Regulation Submissions

Mobile: 07734 669651

Email: Condrondesignconsultants@outlook.com