




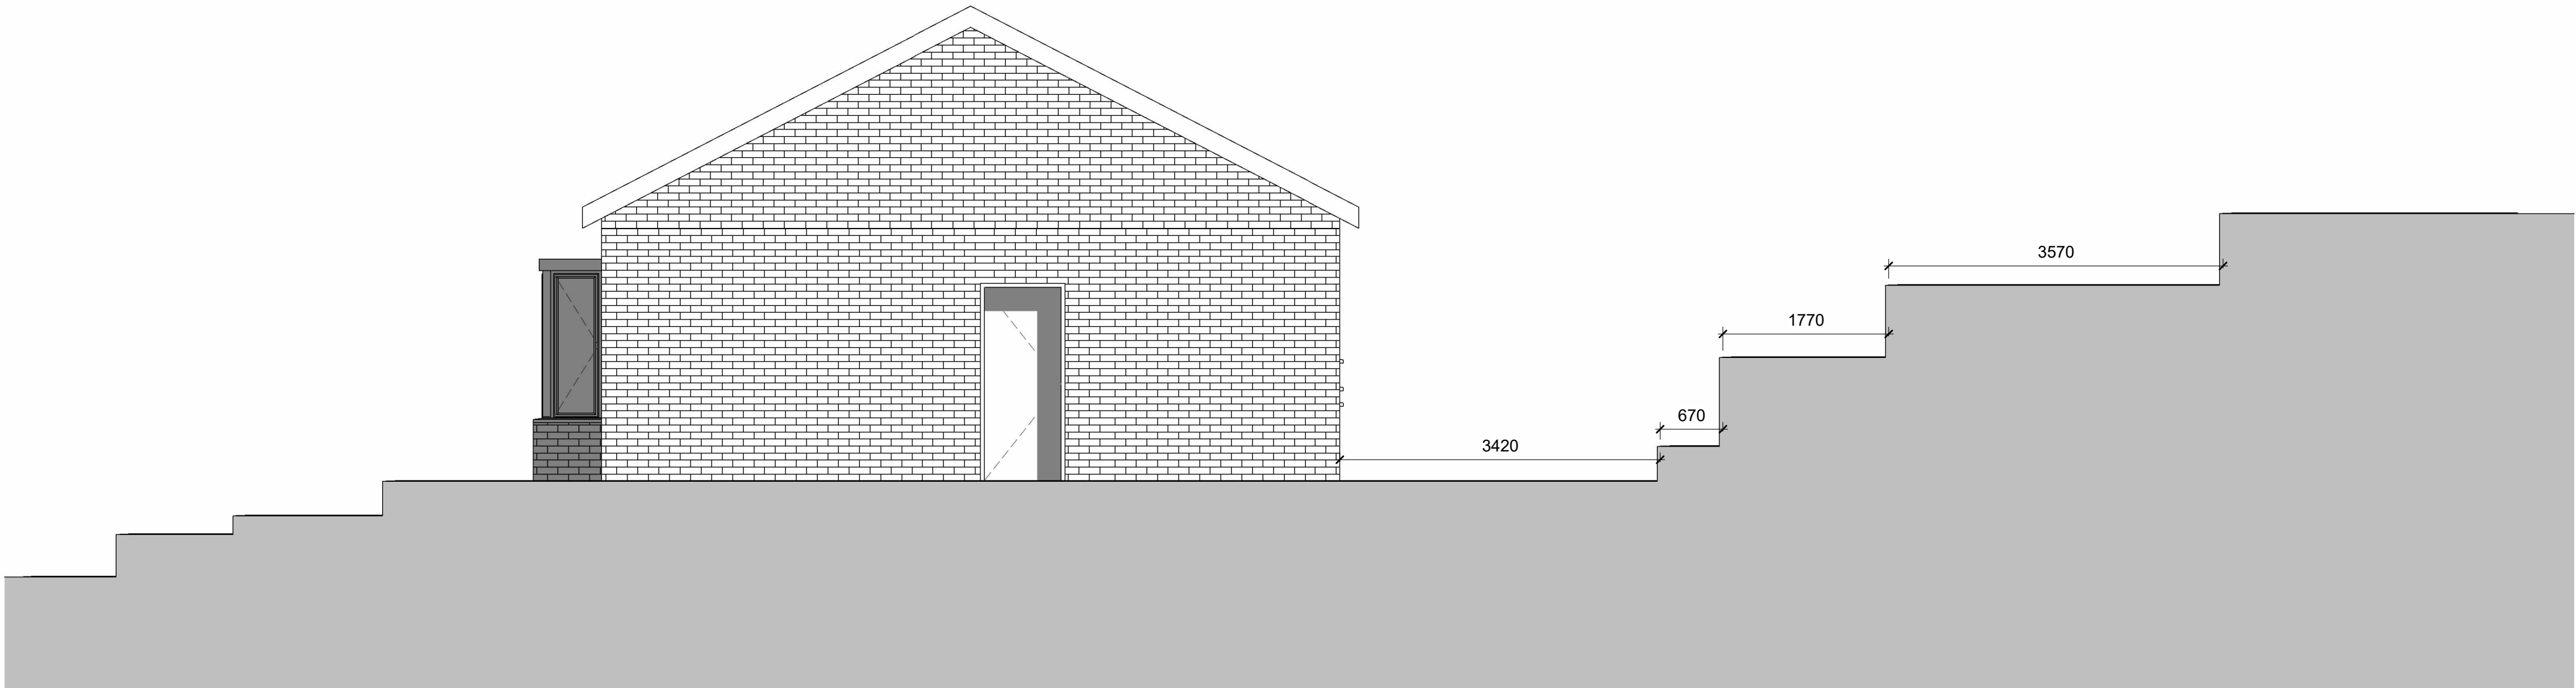


Existing Right Elevation
1 : 50

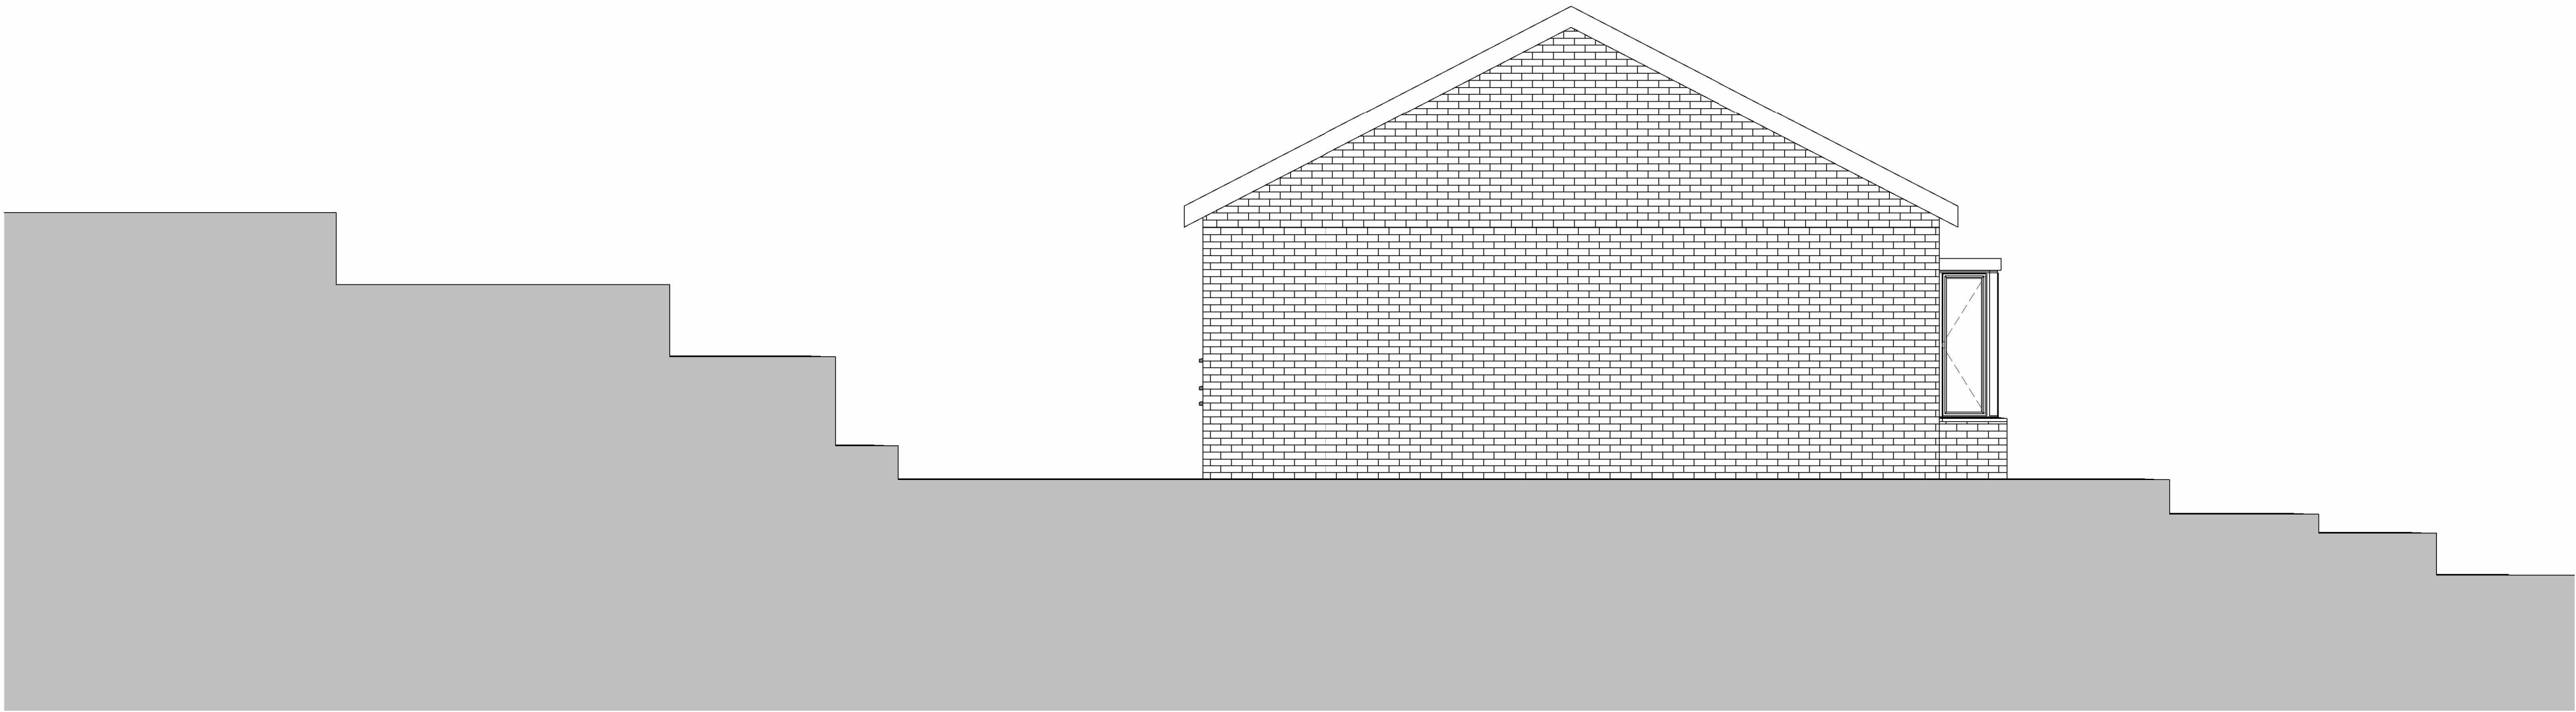

Existing Left Elevation
1 : 50

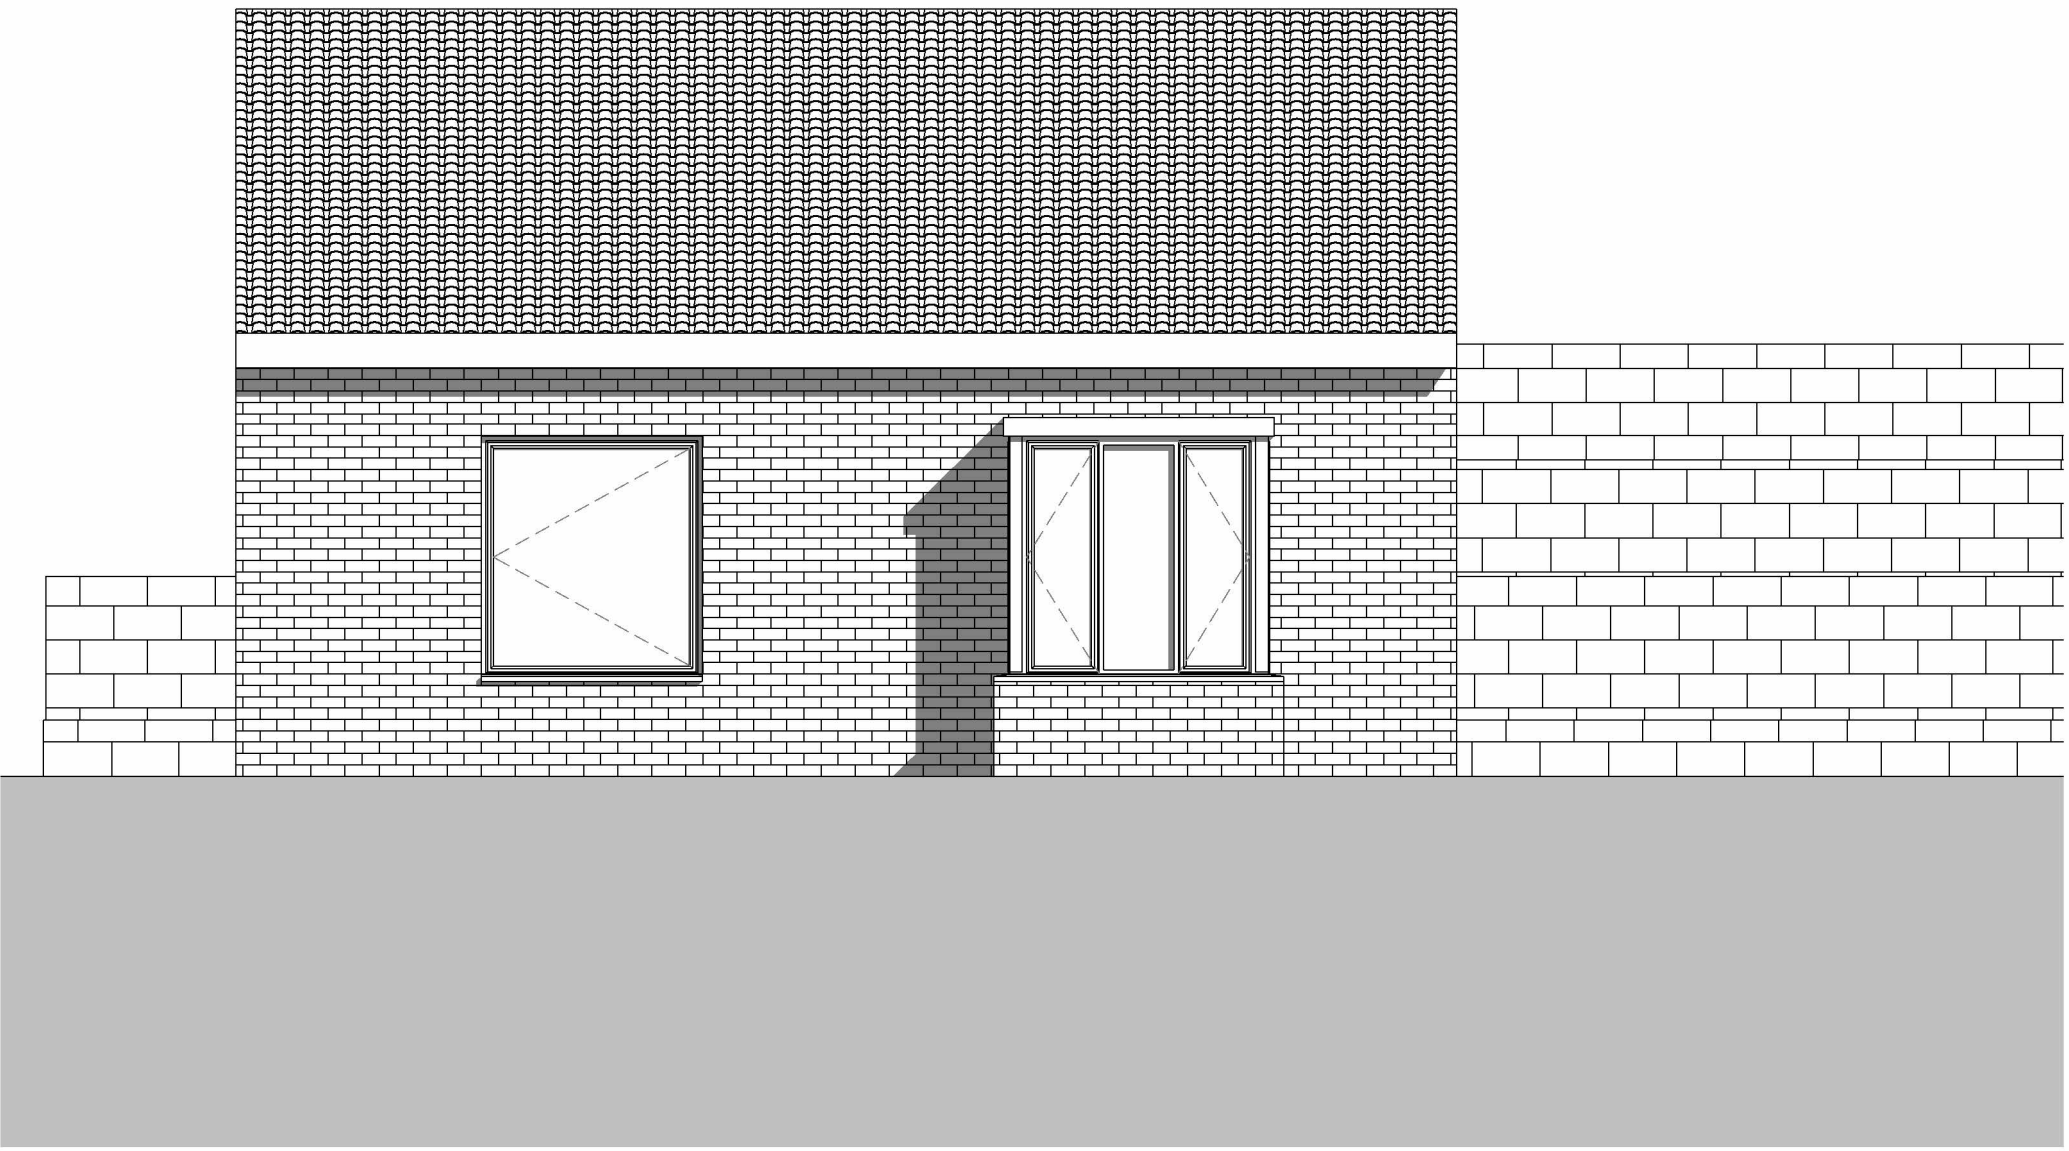

Existing Front Elevation
1 : 50

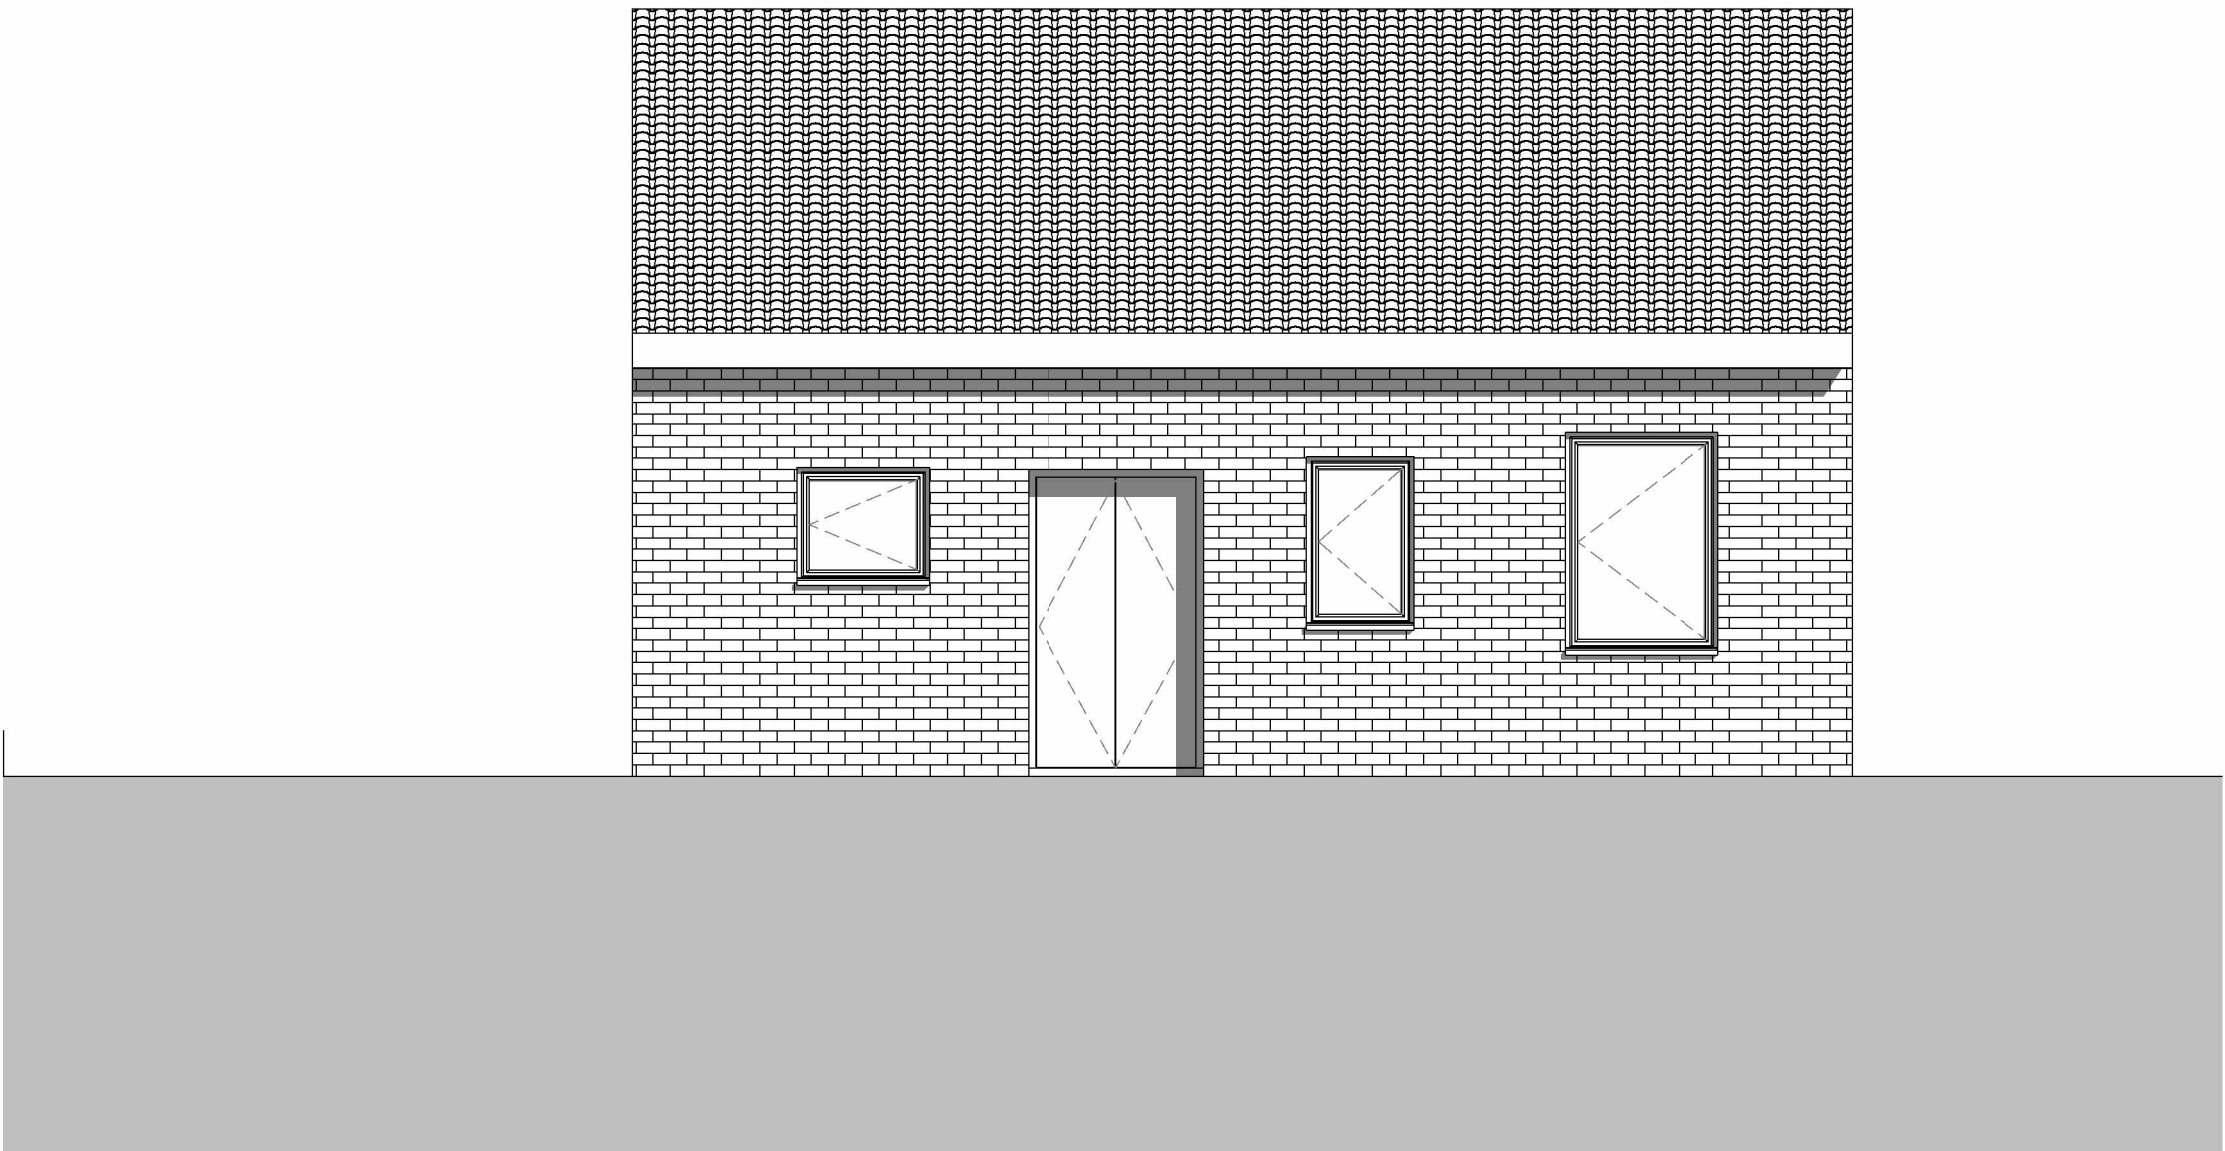

Existing Rear Elevation
1 : 50

Note:
All Dimensions Are Approximate
And TBC On Site By Contractor



TREND
ARCHITECTURE
T: 01484 941051
plan@trendarchitecture.co.uk
www.trendarchitecture.co.uk

Project Name 205 Cross Lane, Newsome, Huddersfield, HD4 6DN	
Drawing Title: Existing Elevations	
Drawing Number: TR-A25-1106-A4	Scale: 1 : 50@A1
Date: 09/02/26	Revision: B
Drawn By: AM	Checked by: JA
Reason For Issue: Planning	