




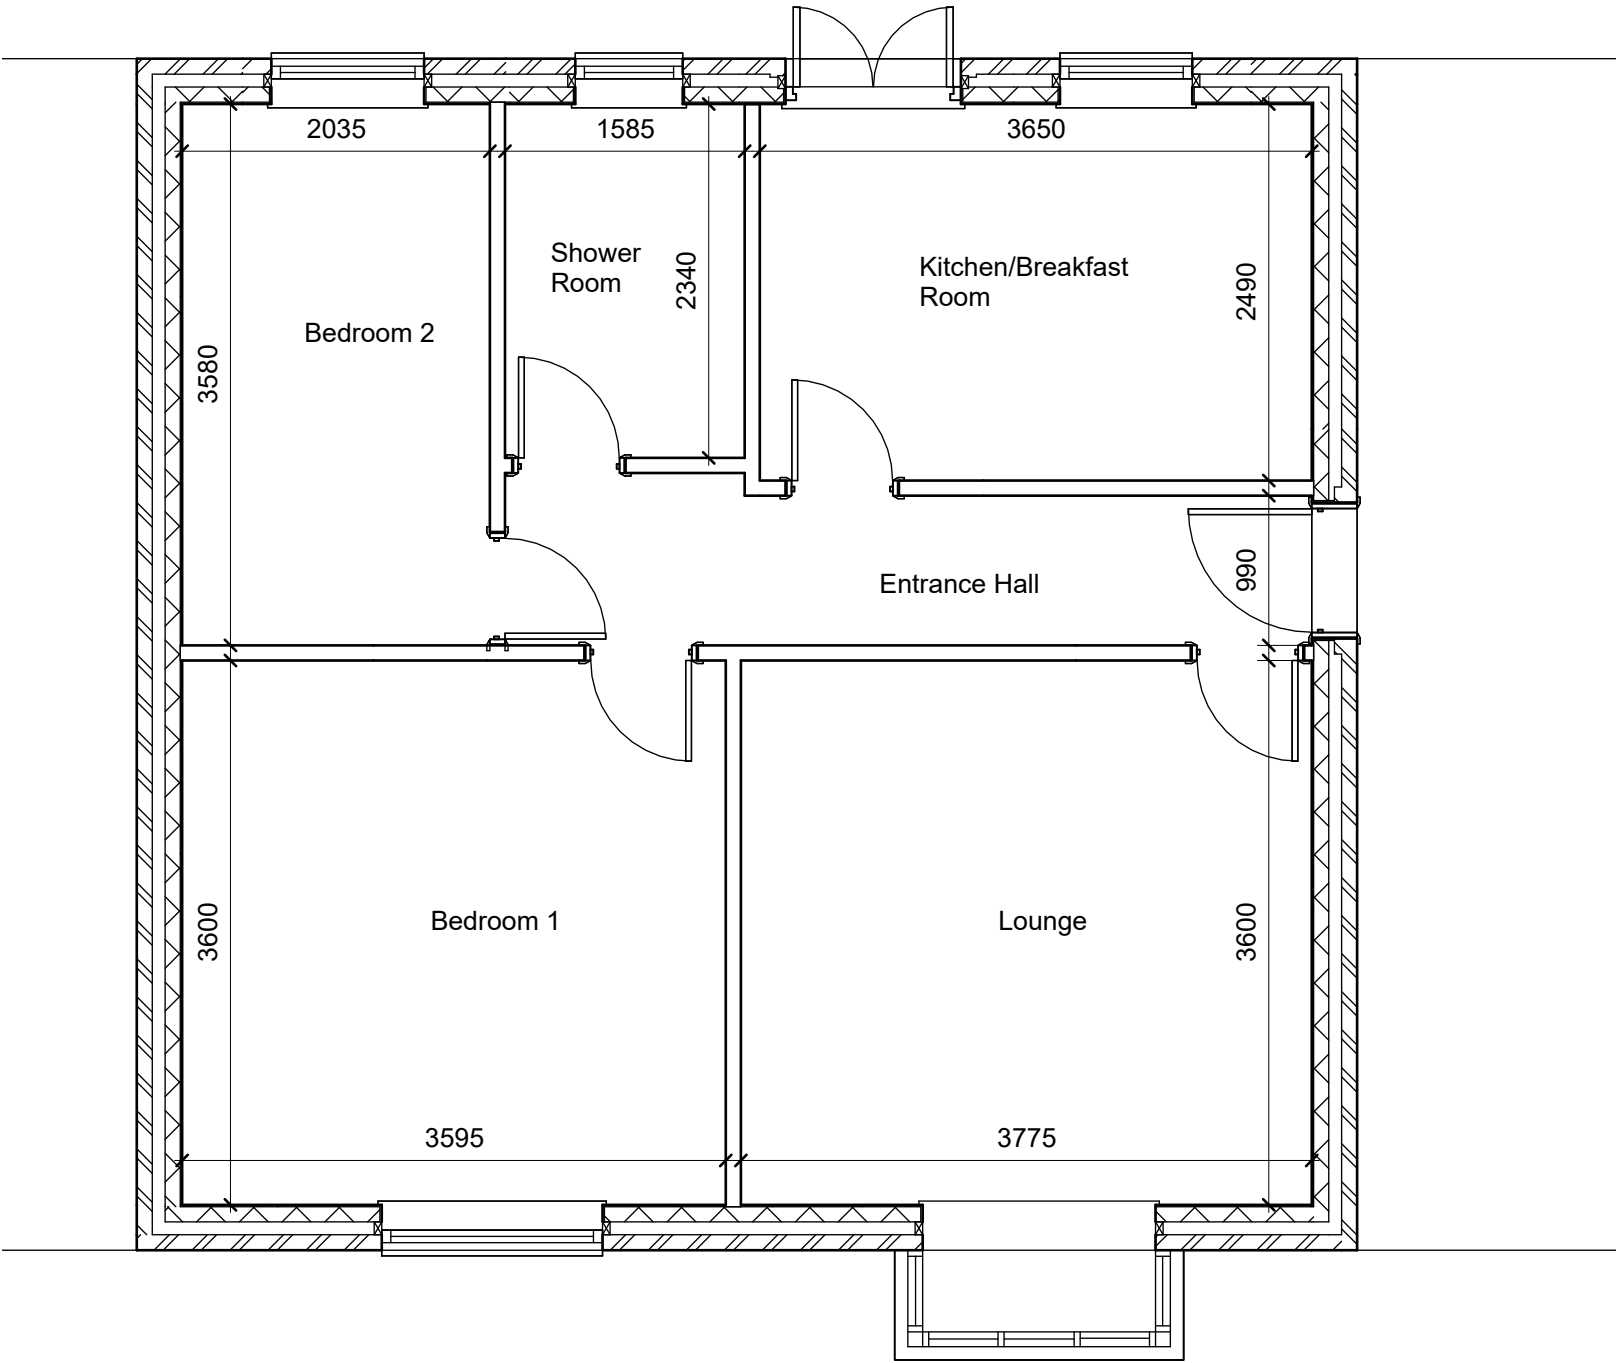

Existing Ground Floor Plan  
1 : 50

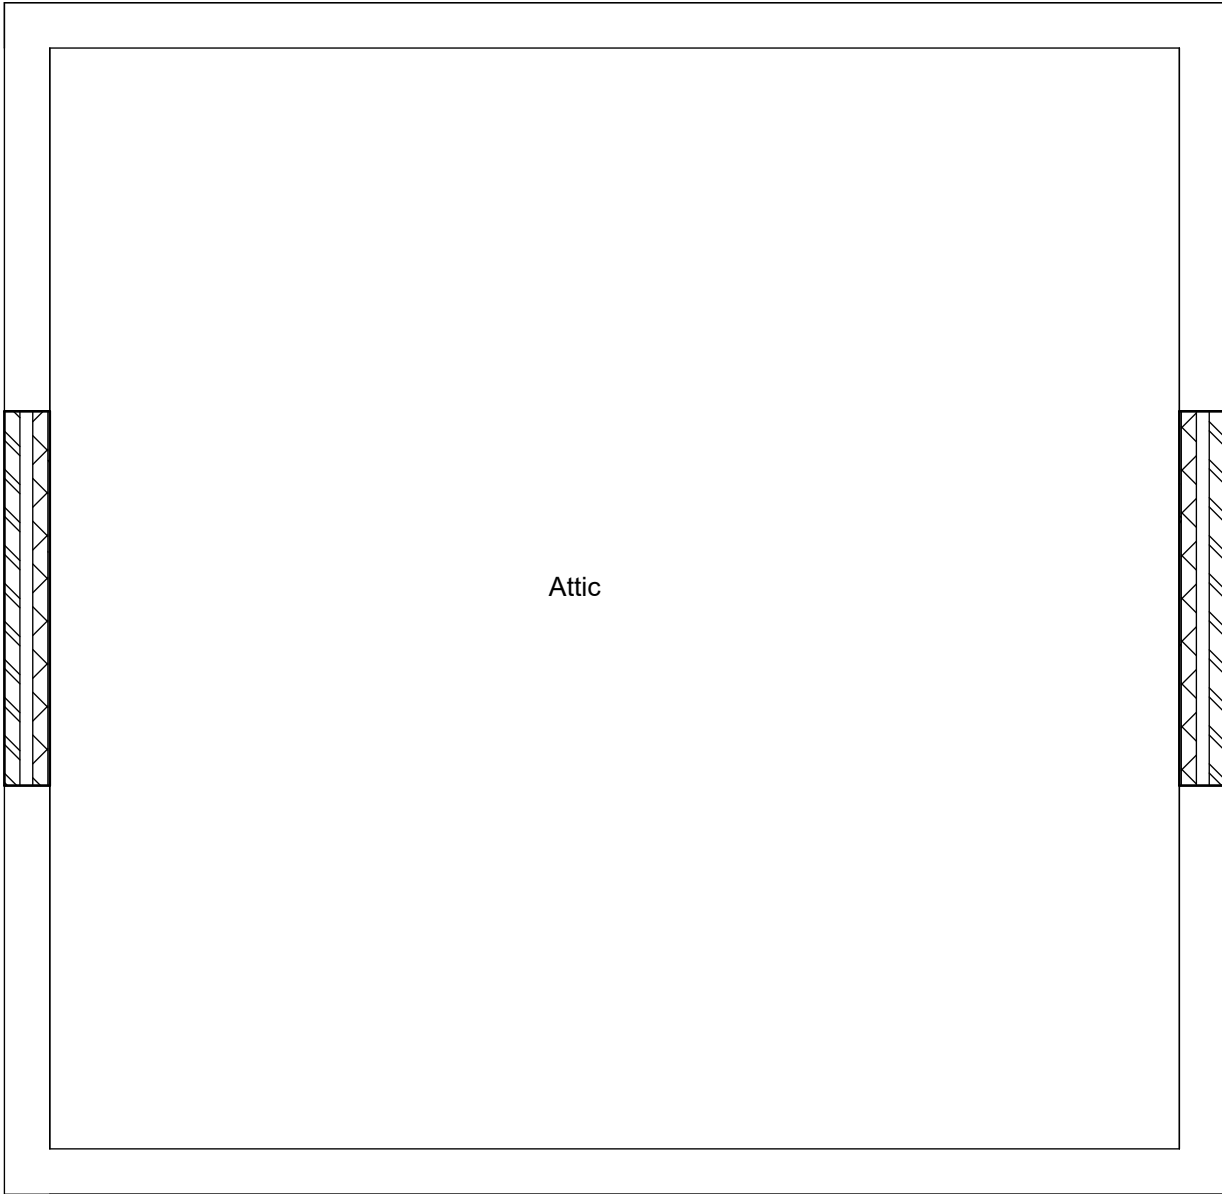

Existing Attic Floor Plan  
1 : 50

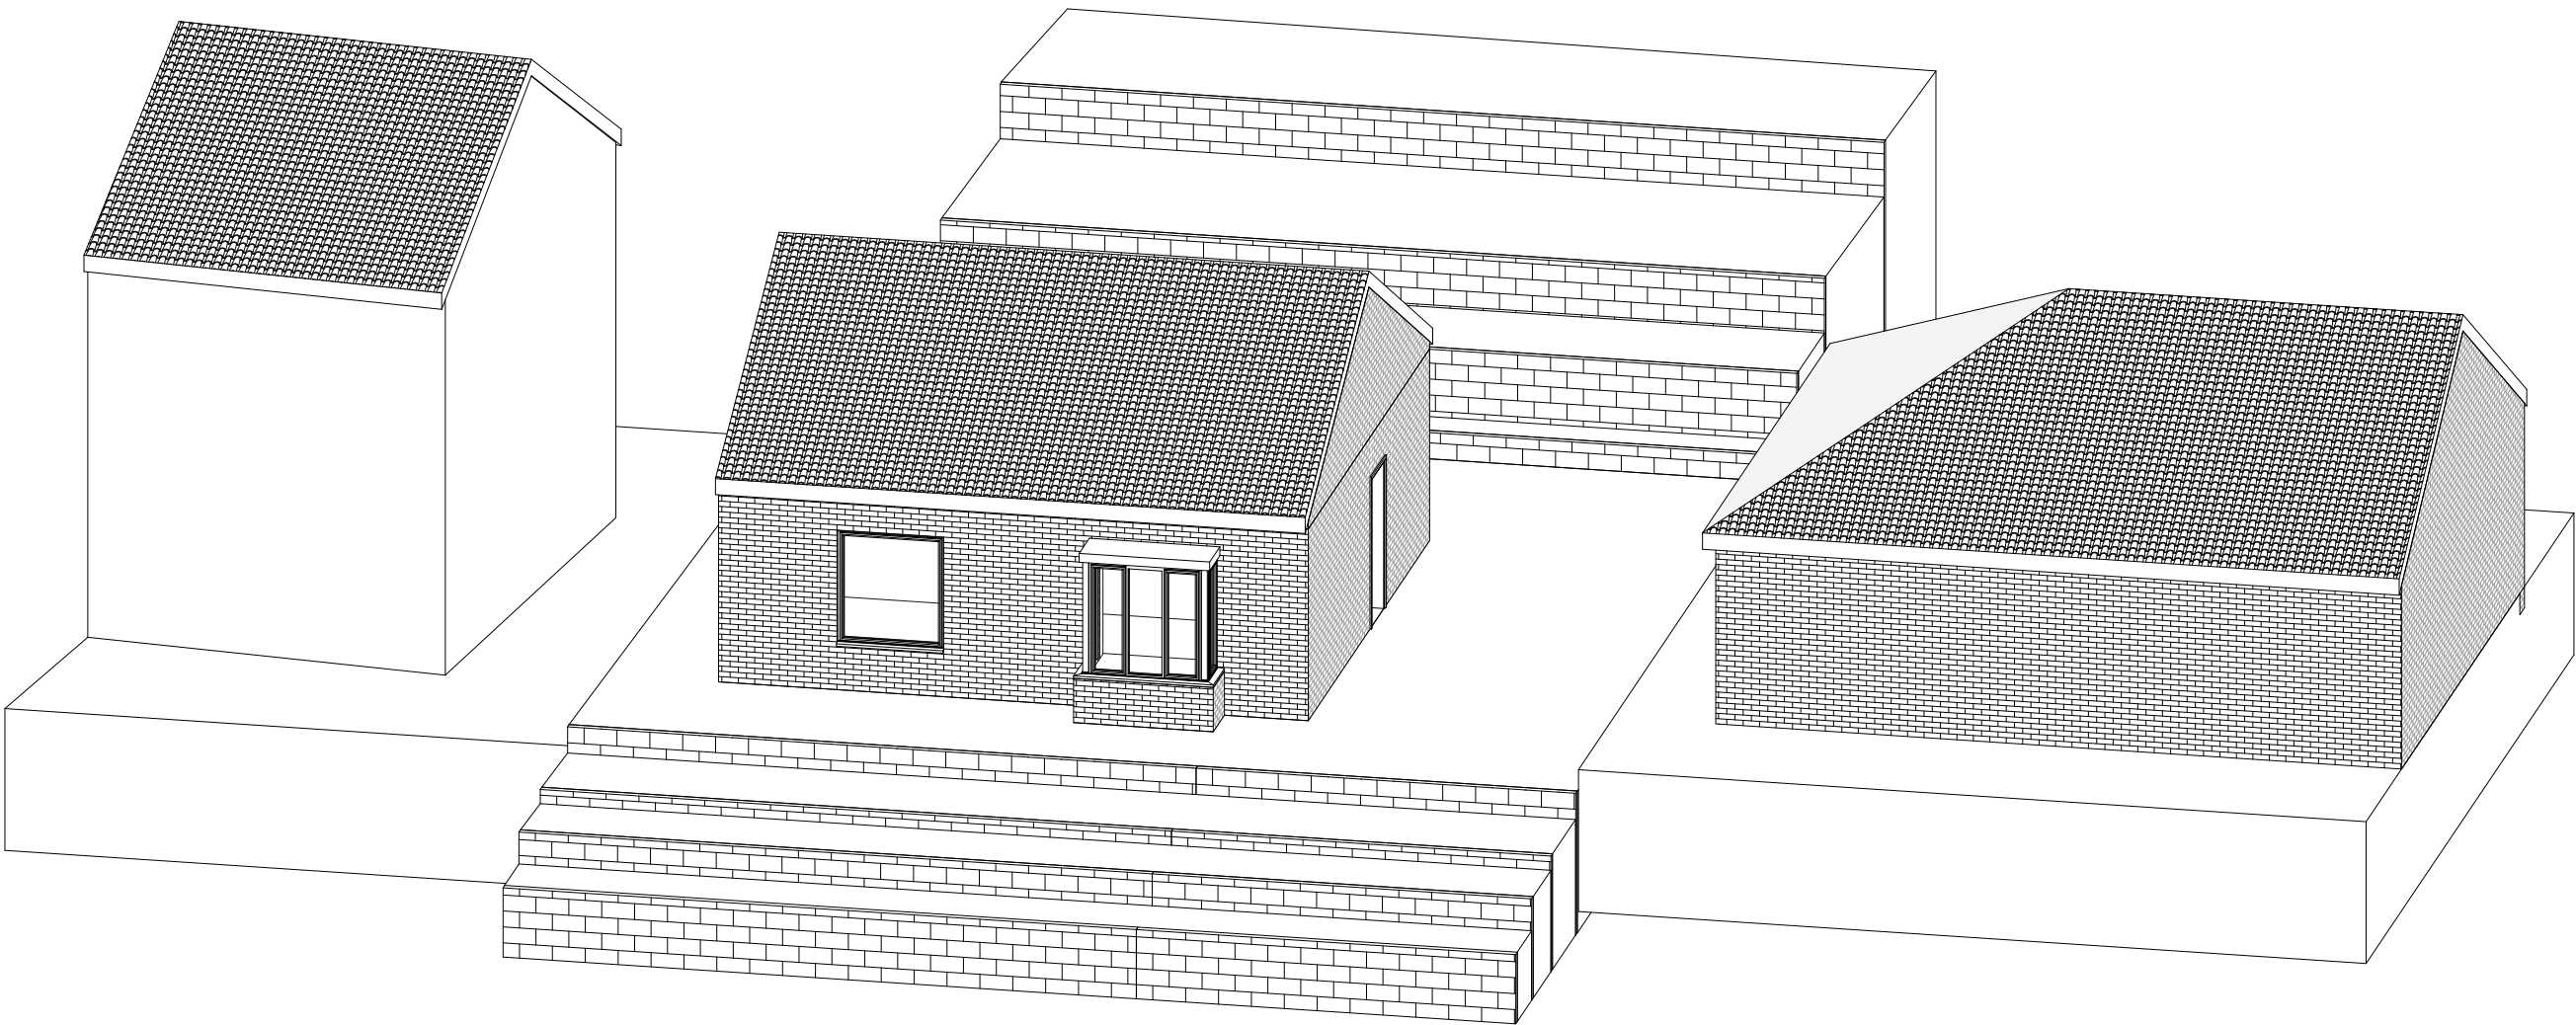

Existing 3D

**Note:**  
All Dimensions Are Approximate  
And TBC On Site By Contractor

|   |                     |
|---|---------------------|
| <div><div></div><div><div>TREND</div><div>ARCHITECTURE</div><div>T: 01484 941051</div><div>plan@trendarchitecture.co.uk</div><div>www.trendarchitecture.co.uk</div></div></div> |                     |
| <b>Project Name</b><br>205 Cross Lane, Newsome, Huddersfield, HD4 6DN   |                     |
| Drawing Title:<br>Existing Layout   |                     |
| Drawing Number:<br>TR-A25-1106-A3   | Scale:<br>1 : 50@A1 |
| Date: 09/02/26   | Revision: B         |
| Drawn By: AM   | Checked by: JA      |
| Reason For Issue:<br>Planning   |                     |