


Specific notes:

- 1 Natural stone facades
- 2 New/ upgraded timber/ alum. windows
- 3 Renovated front porch with new roof
- 4 Timber doors
- 5 Upgraded conservatory/ timber clad
- 6 New replacement slate hipped roof
- 7 Timber post
- 8 Timber doors to undercroft
- 9 Metal railings
- 10 Timber/ alum. glazed doors
- 11 Glazed gable
- 12 New gable roof
- 13 Vertical timber cladding

Roof

FF

CF

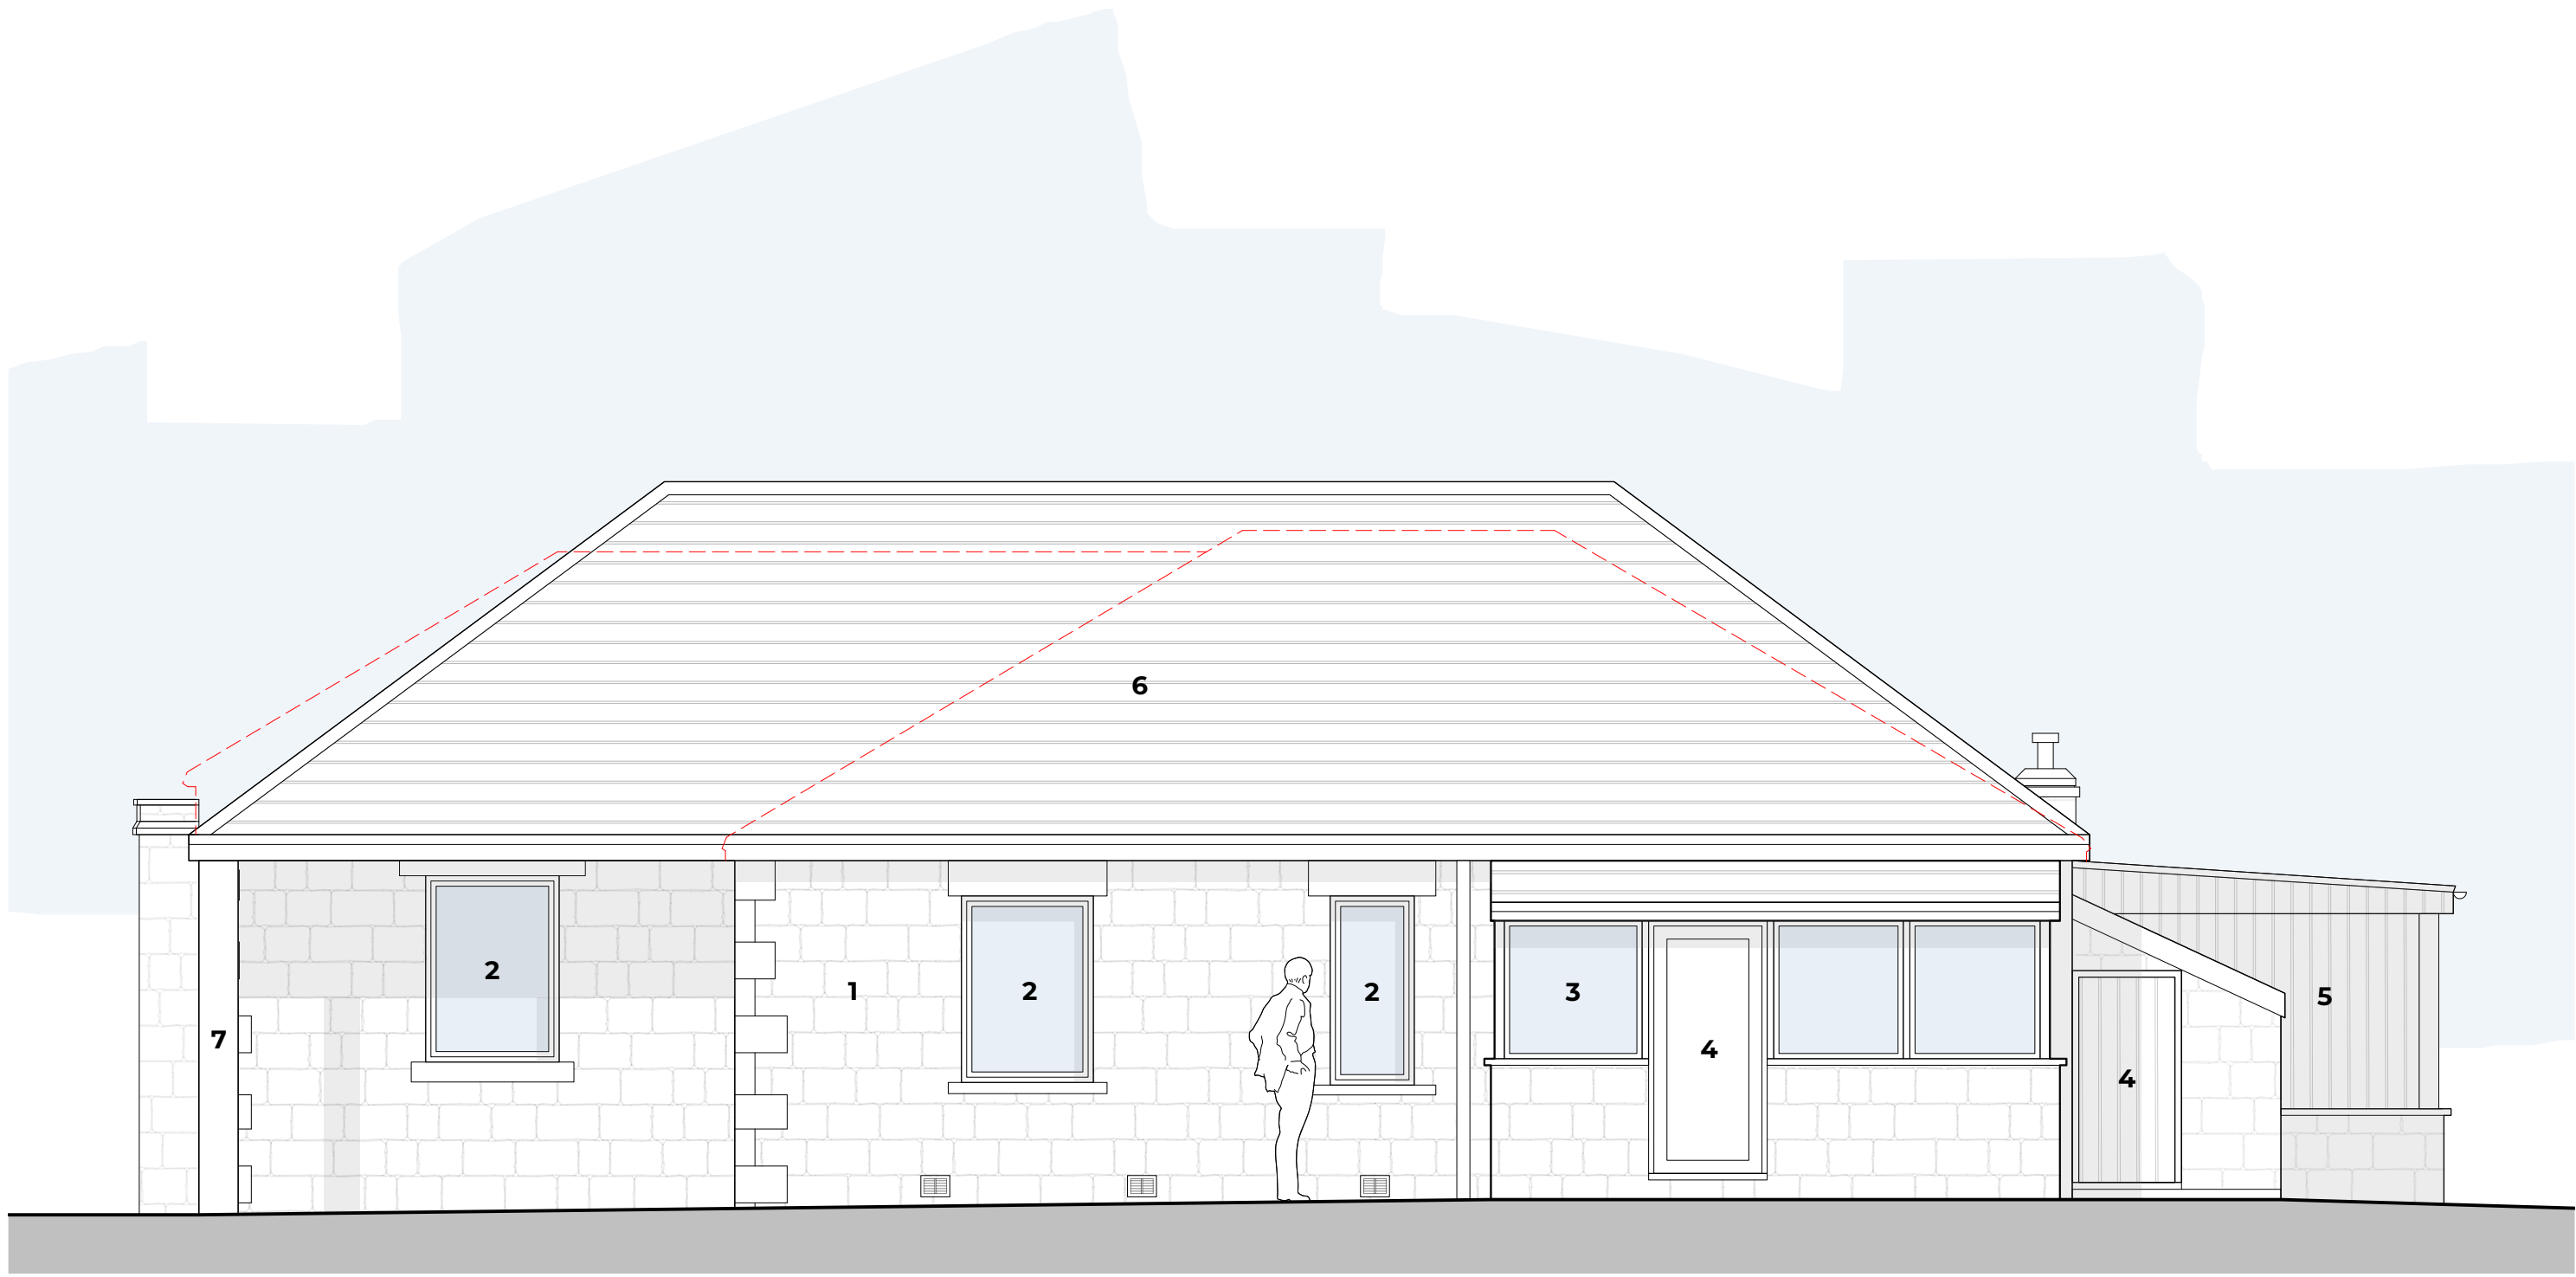

Roof

FF

CF

Undercroft



Scale Bar

0 1 2 3 4 5m

MISTRY.WILLS DESIGN.

M +44(0)7592336218
@ mistrywills@protonmail.com
W www.mistrywills.com



This drawing is prepared solely for design and planning submission purposes. It is not intended or suitable for either Building Regulations or Construction purposes and should not be used for such. All dimensions in millimetres unless otherwise stated. This drawing is copyright and may not be reproduced without permission

Revision	Date	Notes
P1	01/26	Planning drawings issued to Client
P2	01/26	Planning drawings issued to LPA
P3	01/26	First floor & site plans amended

Key: Existing To be removed

Proposed

Drawing Title: Proposed North West & South East Elevations 01 & 02

Savile Croft, Hunsworth Lane, BD19 4DX

© Copyright Mistry Wills Design Ltd, all rights reserved

FOR PLANNING

Scale: 1:50 @ A1 1:100 @ A3

Job Ref: 032 Date: January 2026 Drawn by: RW

Draw N°: P30000 Revision: P3