


EX Existing North West Elevation 01

Roof

Loft

GF

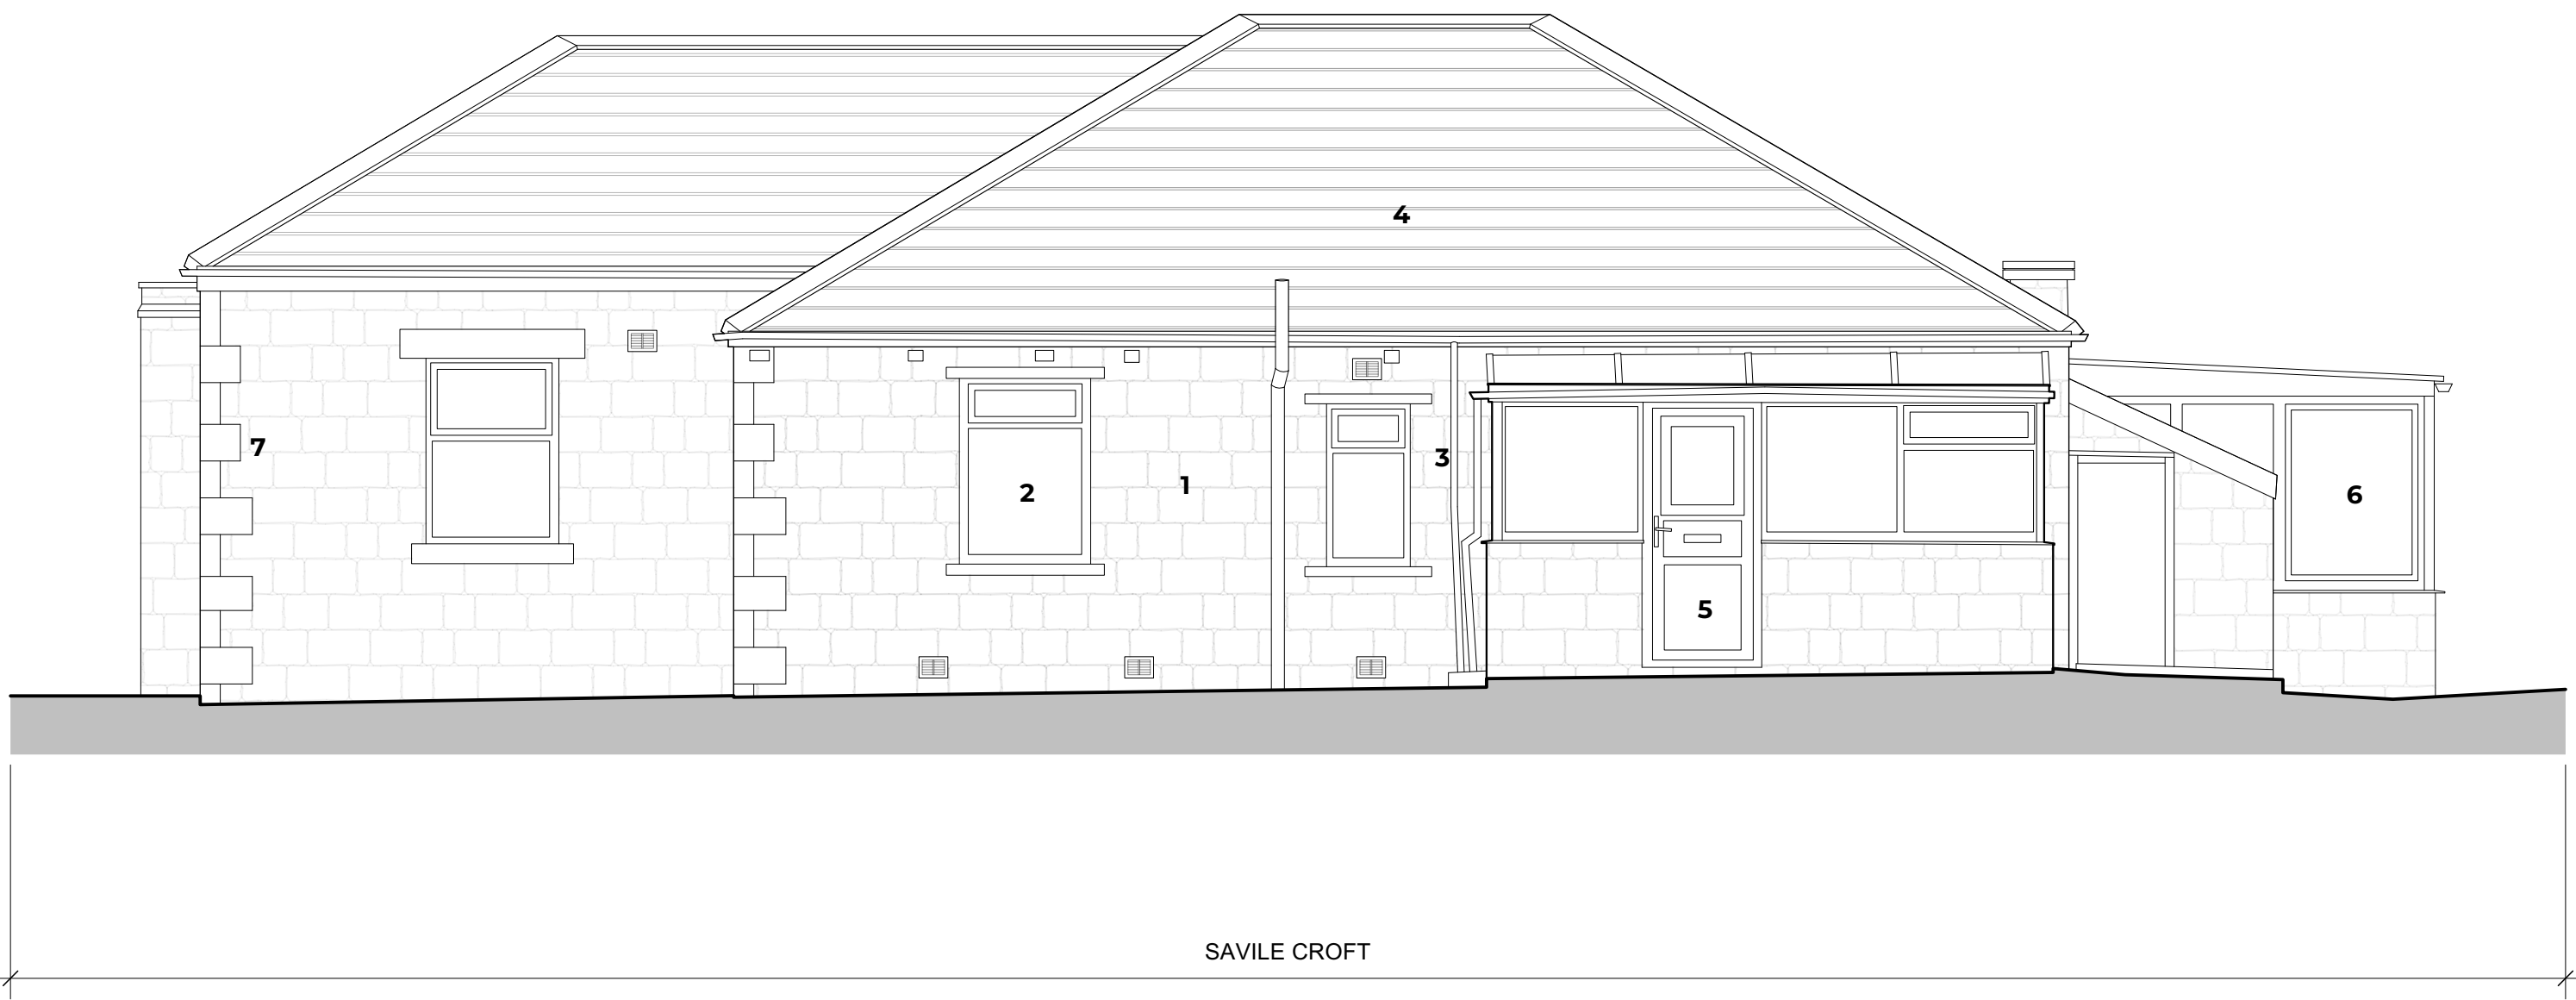

- Specific notes:
- 1 Natural stone facade
 - 2 UPVC windows
 - 3 UPVC rainwater goods/ SVP
 - 4 Slate roof tiles
 - 5 UPVC doors
 - 6 Conservatory
 - 7 Stone quoins
 - 8 Glazed UPVC doors
 - 9 Glazed bay windows
 - 10 Solar panels

EX Existing South East Elevation 02

Roof

Loft

GF



Scale Bar
0 1 2 3 4 5m

MISTRY.WILLS DESIGN.

M +44(0)7592336218
@ mistrywills@protonmail.com
W www.mistrywills.com



This drawing is prepared solely for design and planning submission purposes. It is not intended or suitable for either Building Regulations or Construction purposes and should not be used for such. All dimensions in millimetres unless otherwise stated. This drawing is copyright and may not be reproduced without permission

Revision	Date	Notes
P1	01/26	Planning drawings issued to Client
P2	01/26	Planning drawings issued to LPA

Key: Existing

Drawing Title: Existing North West & South East Elevations 01 & 02

Savile Croft, Hunsworth Lane, BD19 4DX

© Copyright Mistry Wills Design Ltd, all rights reserved

FOR PLANNING

Scale: 1:50 @ A1 1:100 @ A3

Job Ref: 032 Date: January 2026 Drawn by: RW

Draw N°: E30000 Revision: P2