


Specific notes:


- 1 Natural stone facade
- 2 UPVC windows
- 3 Conservatory
- 4 Metal sheet roofing
- 5 Chimney stacks
- 6 Slate roof tiles
- 7 Meters
- 8 UPVC rainwater goods/ SVP
- 9 Front entrance porch
- 10 Stone quoins
- 11 Glazed bay windows

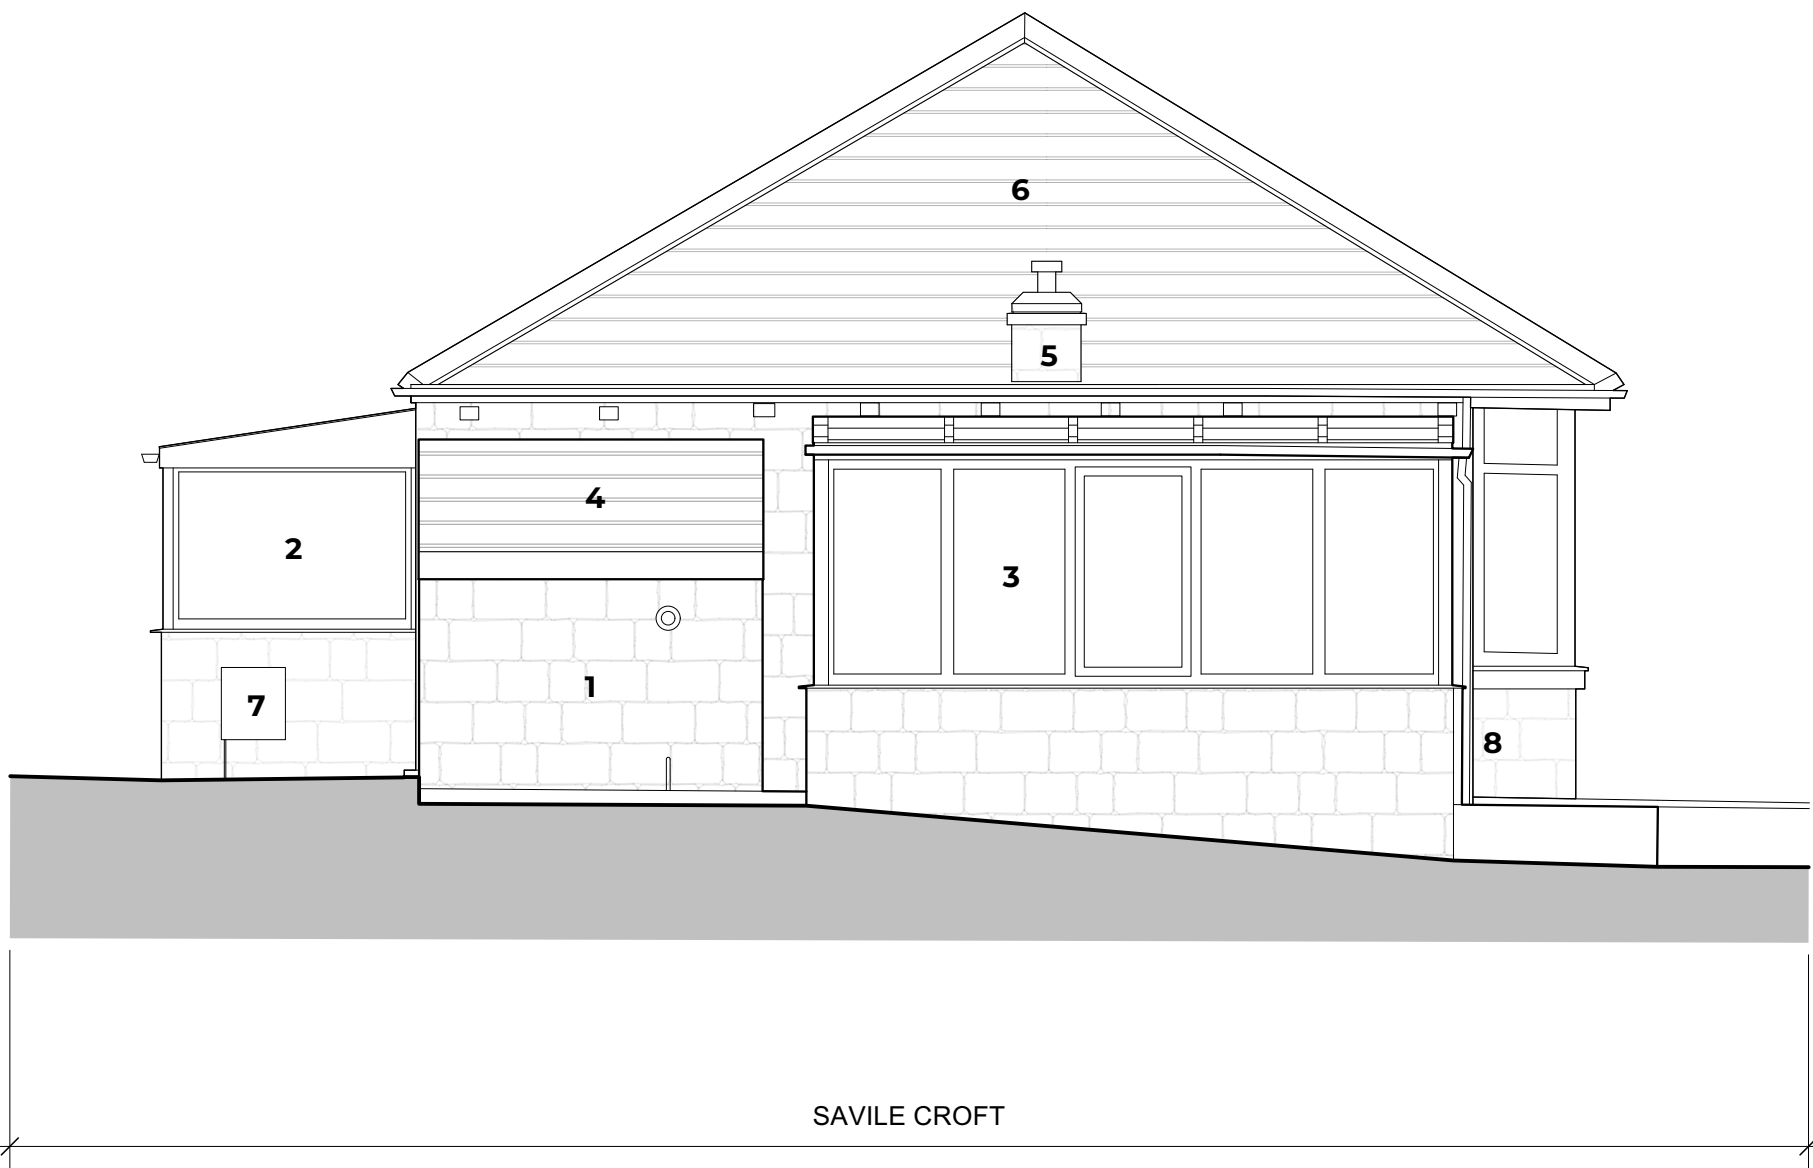

Roof

Loft

GF

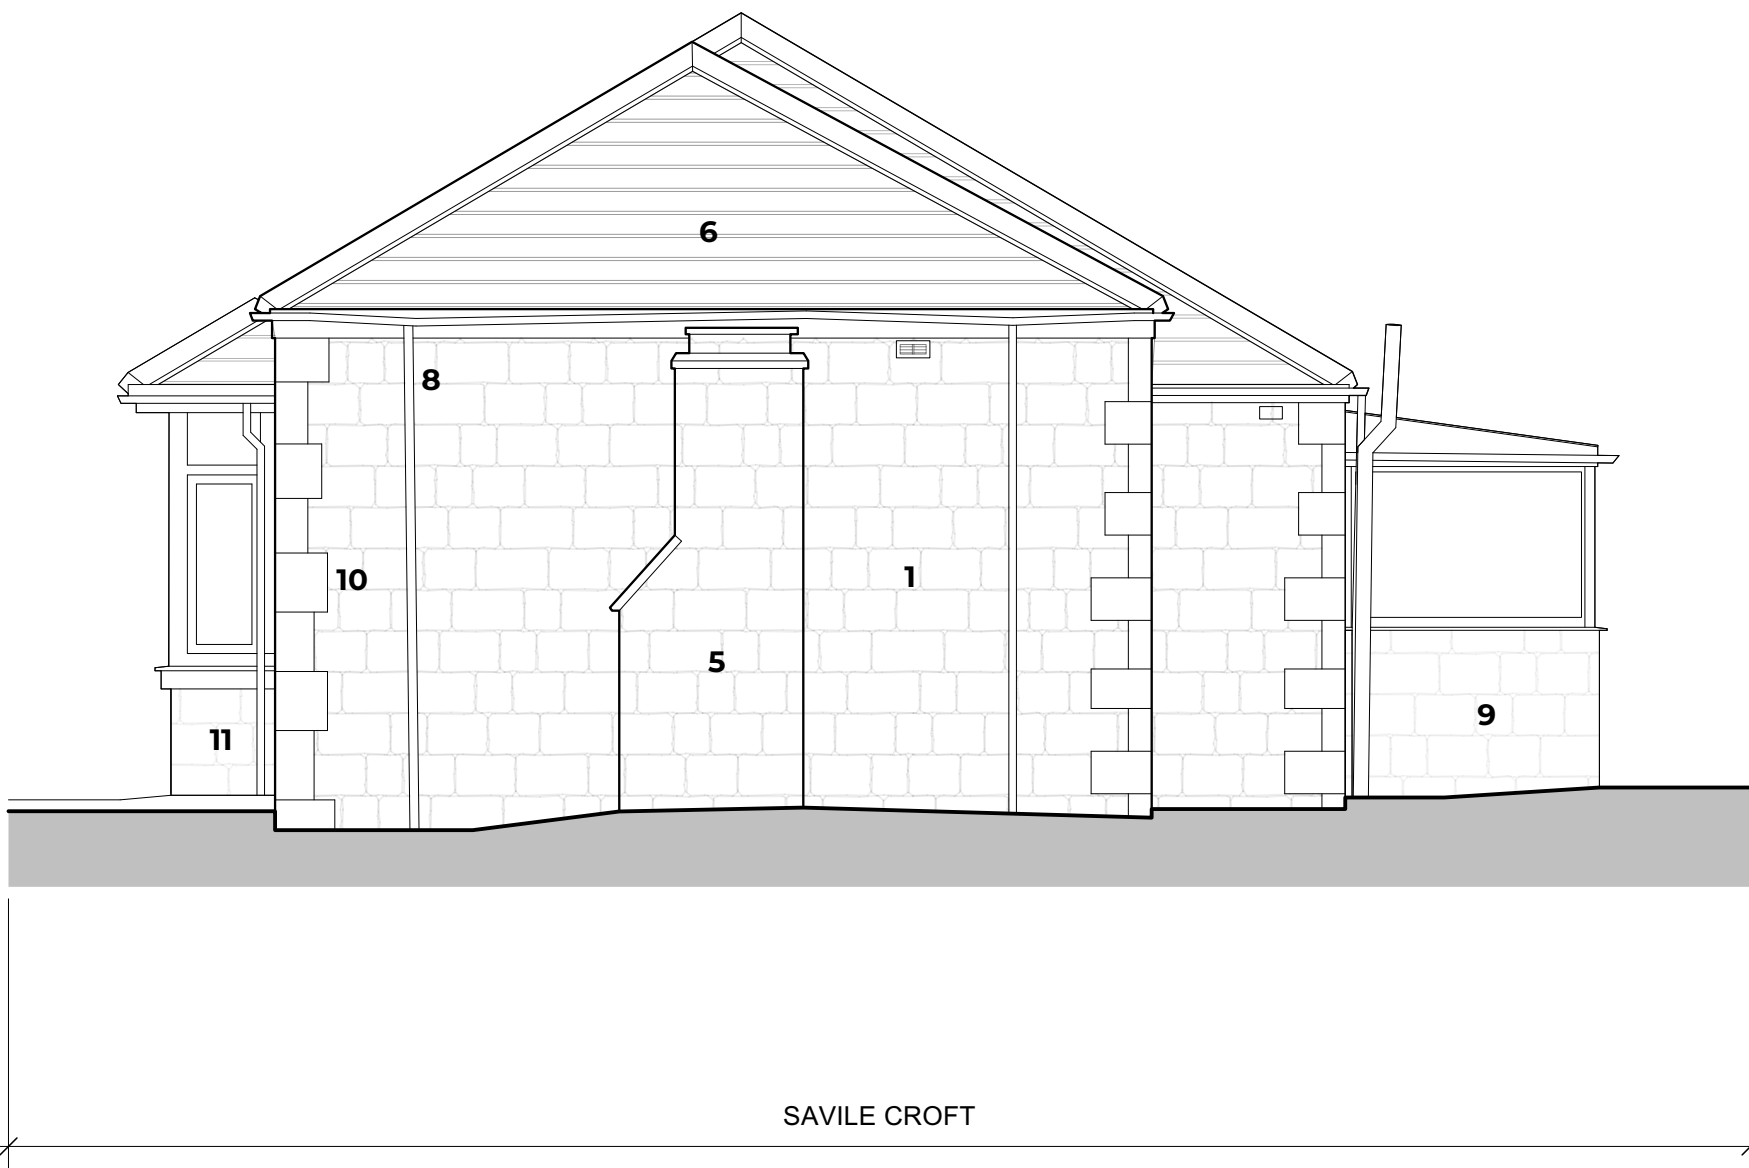

EX Existing South West Elevation 03

EX Existing North East Elevation 04

Scale Bar



MISTRY.WILLS DESIGN.

M +44(0)7592336218
@ mistrywills@protonmail.com
W www.mistrywills.com



This drawing is prepared solely for design and planning submission purposes. It is not intended or suitable for either Building Regulations or Construction purposes and should not be used for such. All dimensions in millimetres unless otherwise stated. This drawing is copyright and may not be reproduced without permission

Revision	Date	Notes
P1	01/26	Planning drawings issued to Client
P2	01/26	Planning drawings issued to LPA

Key: Existing

Drawing Title: Existing South West & North East Elevations 03 & 04

Savile Croft, Hunsworth Lane, BD19 4DX

© Copyright Mistry Wills Design Ltd, all rights reserved

FOR PLANNING

Scale: 1:50 @ A1 1:100 @ A3

Job Ref: 032 Date: January 2026 Drawn by: RW

Draw N°: E30001 Revision: P2