


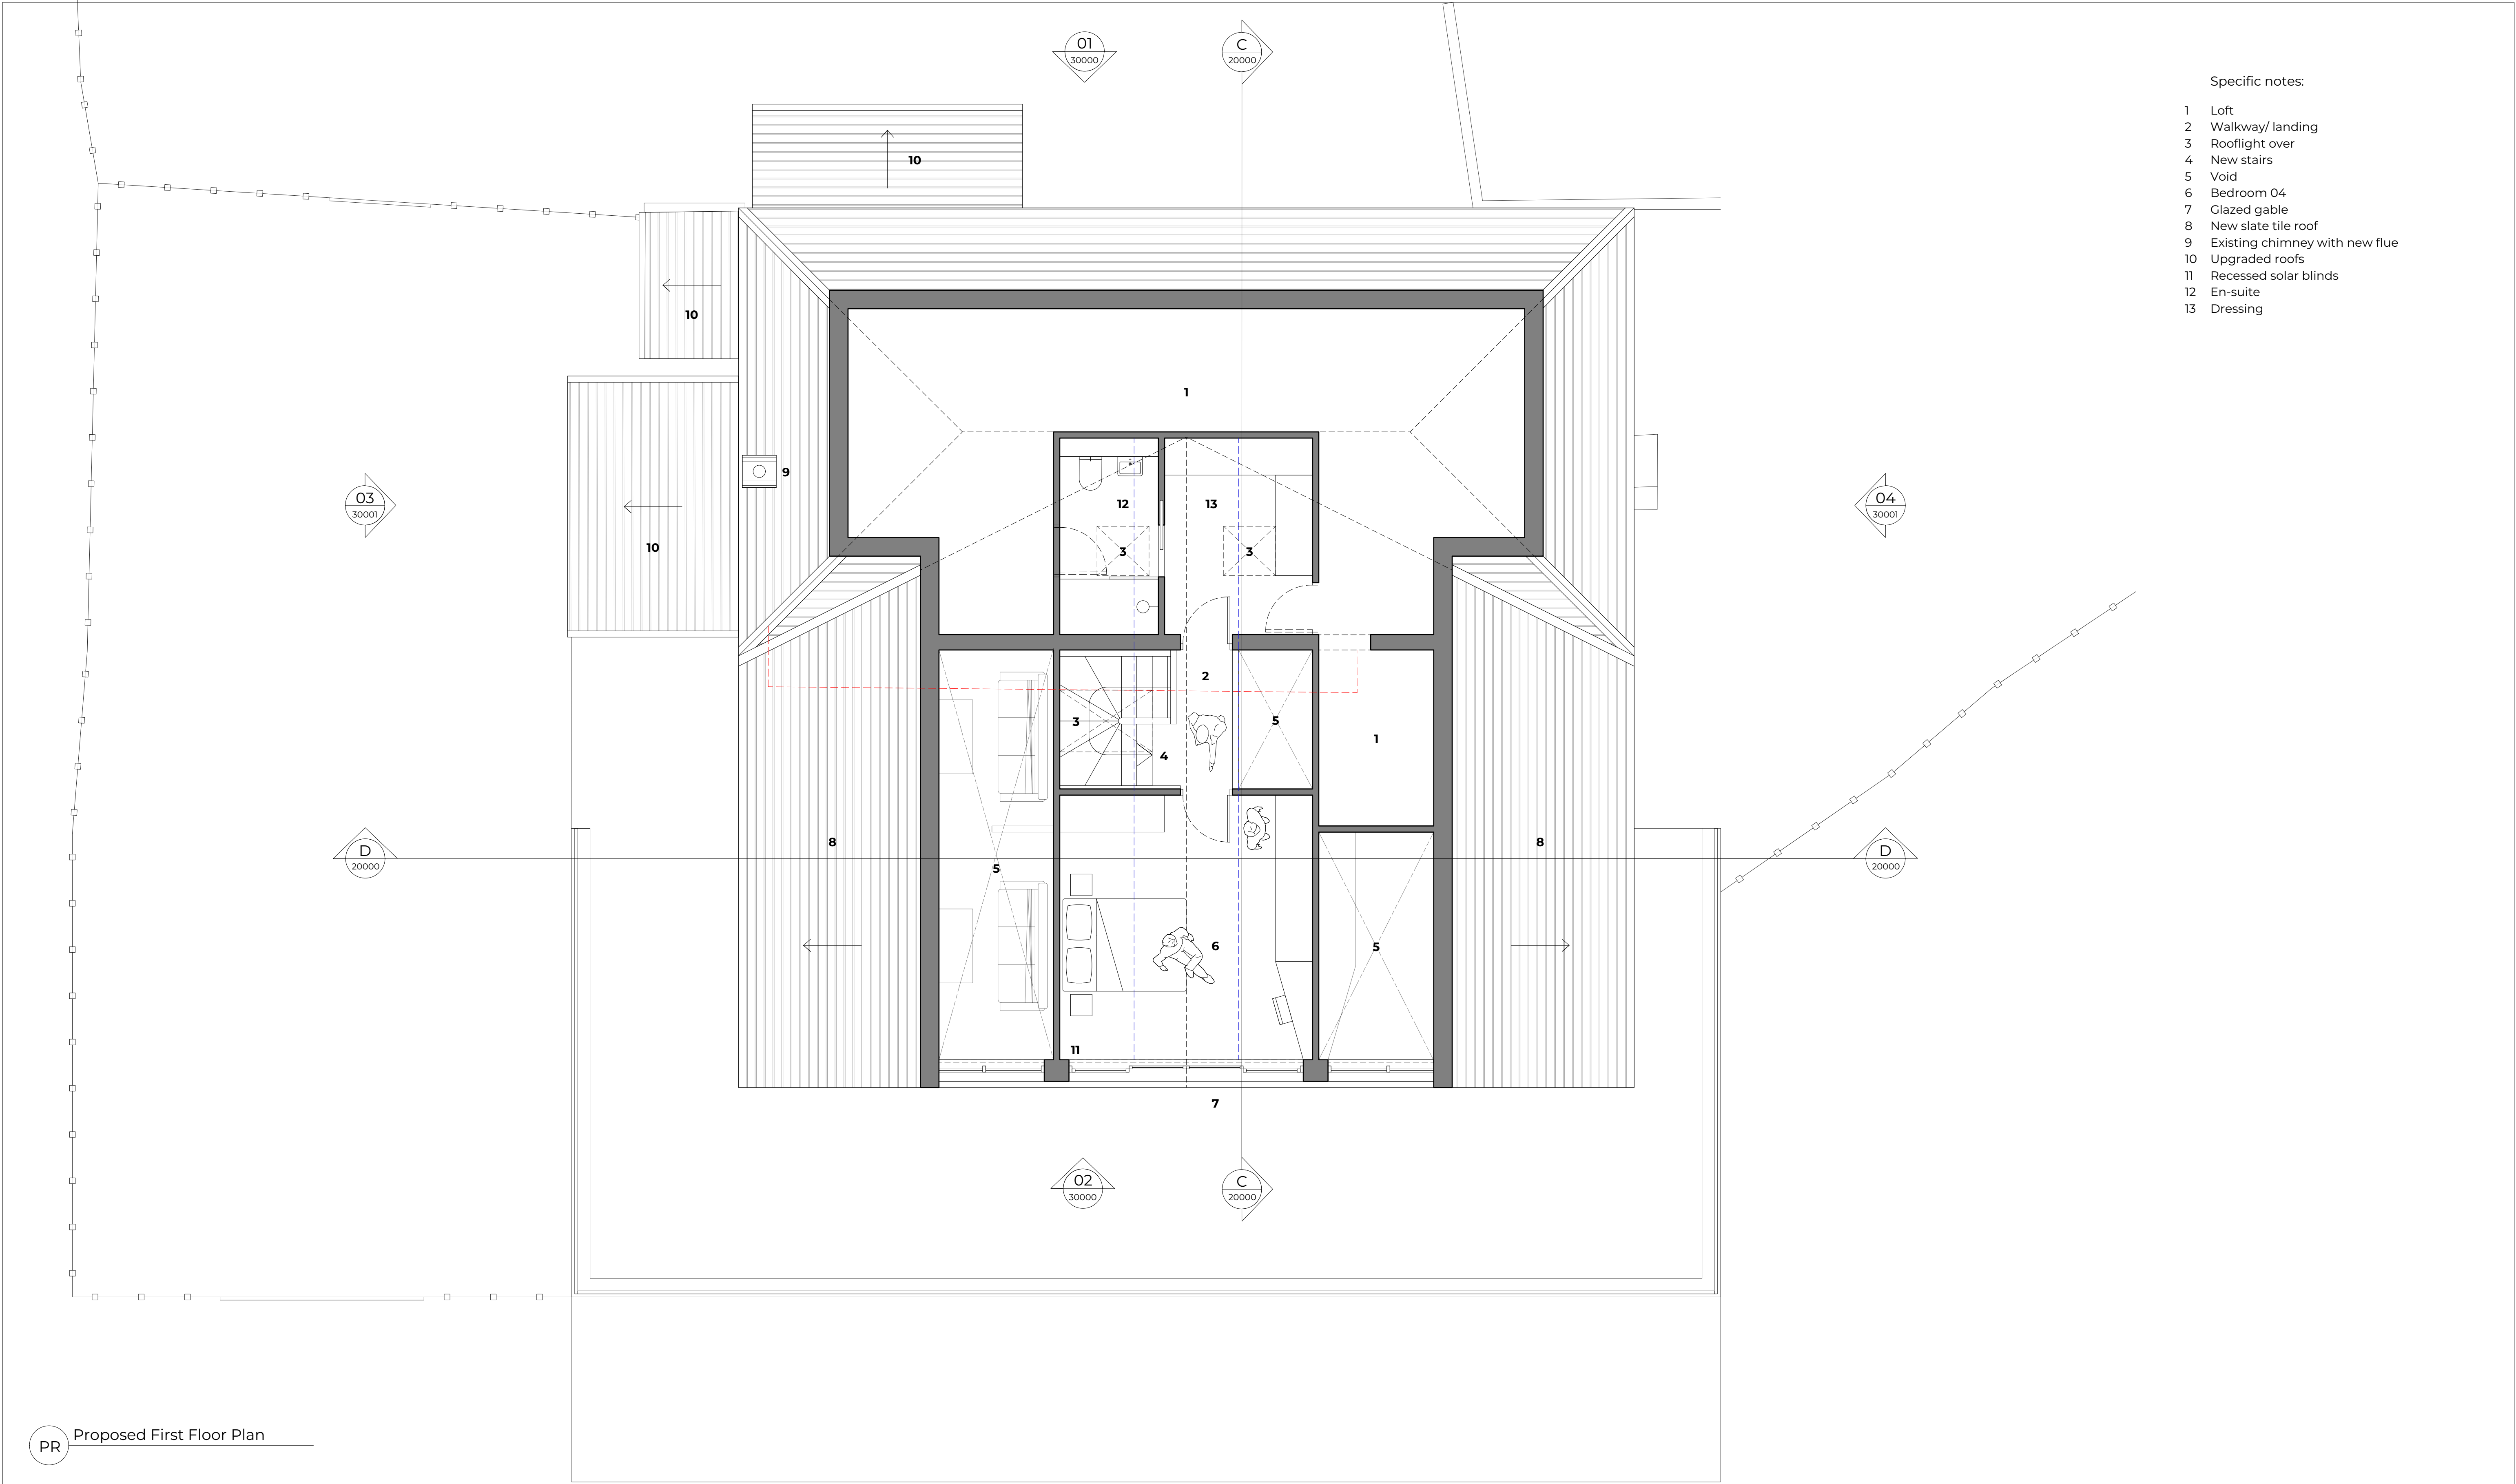

Specific notes:

- 1 Loft
- 2 Walkway/ landing
- 3 Rooflight over
- 4 New stairs
- 5 Void
- 6 Bedroom 04
- 7 Glazed gable
- 8 New slate tile roof
- 9 Existing chimney with new flue
- 10 Upgraded roofs
- 11 Recessed solar blinds
- 12 En-suite
- 13 Dressing

PR Proposed First Floor Plan

Scale Bar



MISTRY.WILLS DESIGN.


M +44(0)7592336218
@ mistrywills@protonmail.com
W www.mistrywills.com



This drawing is prepared solely for design and planning submission purposes. It is not intended or suitable for either Building Regulations or Construction purposes and should not be used for such. All dimensions in millimetres unless otherwise stated. This drawing is copyright and may not be reproduced without permission

Revision	Date	Notes
P1	01/26	Planning drawings issued to Client
P2	01/26	Planning drawings issued to LPA
P3	01/26	First floor & site plans amended
P4	02/26	Updated for full planning permission
P5	03/26	Updated for BNG assessment

Key: Existing To be removed
Proposed 2m headroom

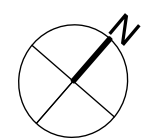

Drawing Title: Proposed First Floor Plan

Savile Croft, Hunsworth Lane, BD19 4DX

© Copyright Mistry Wills Design Ltd, all rights reserved

FOR PLANNING

Scale: 1:50 @ A1 1:100 @ A3

Job Ref: 032 Date: January 2026 Drawn by: RW

Draw N°: P10002 Revision: P5