


Roof

FF

GF

Undercroft

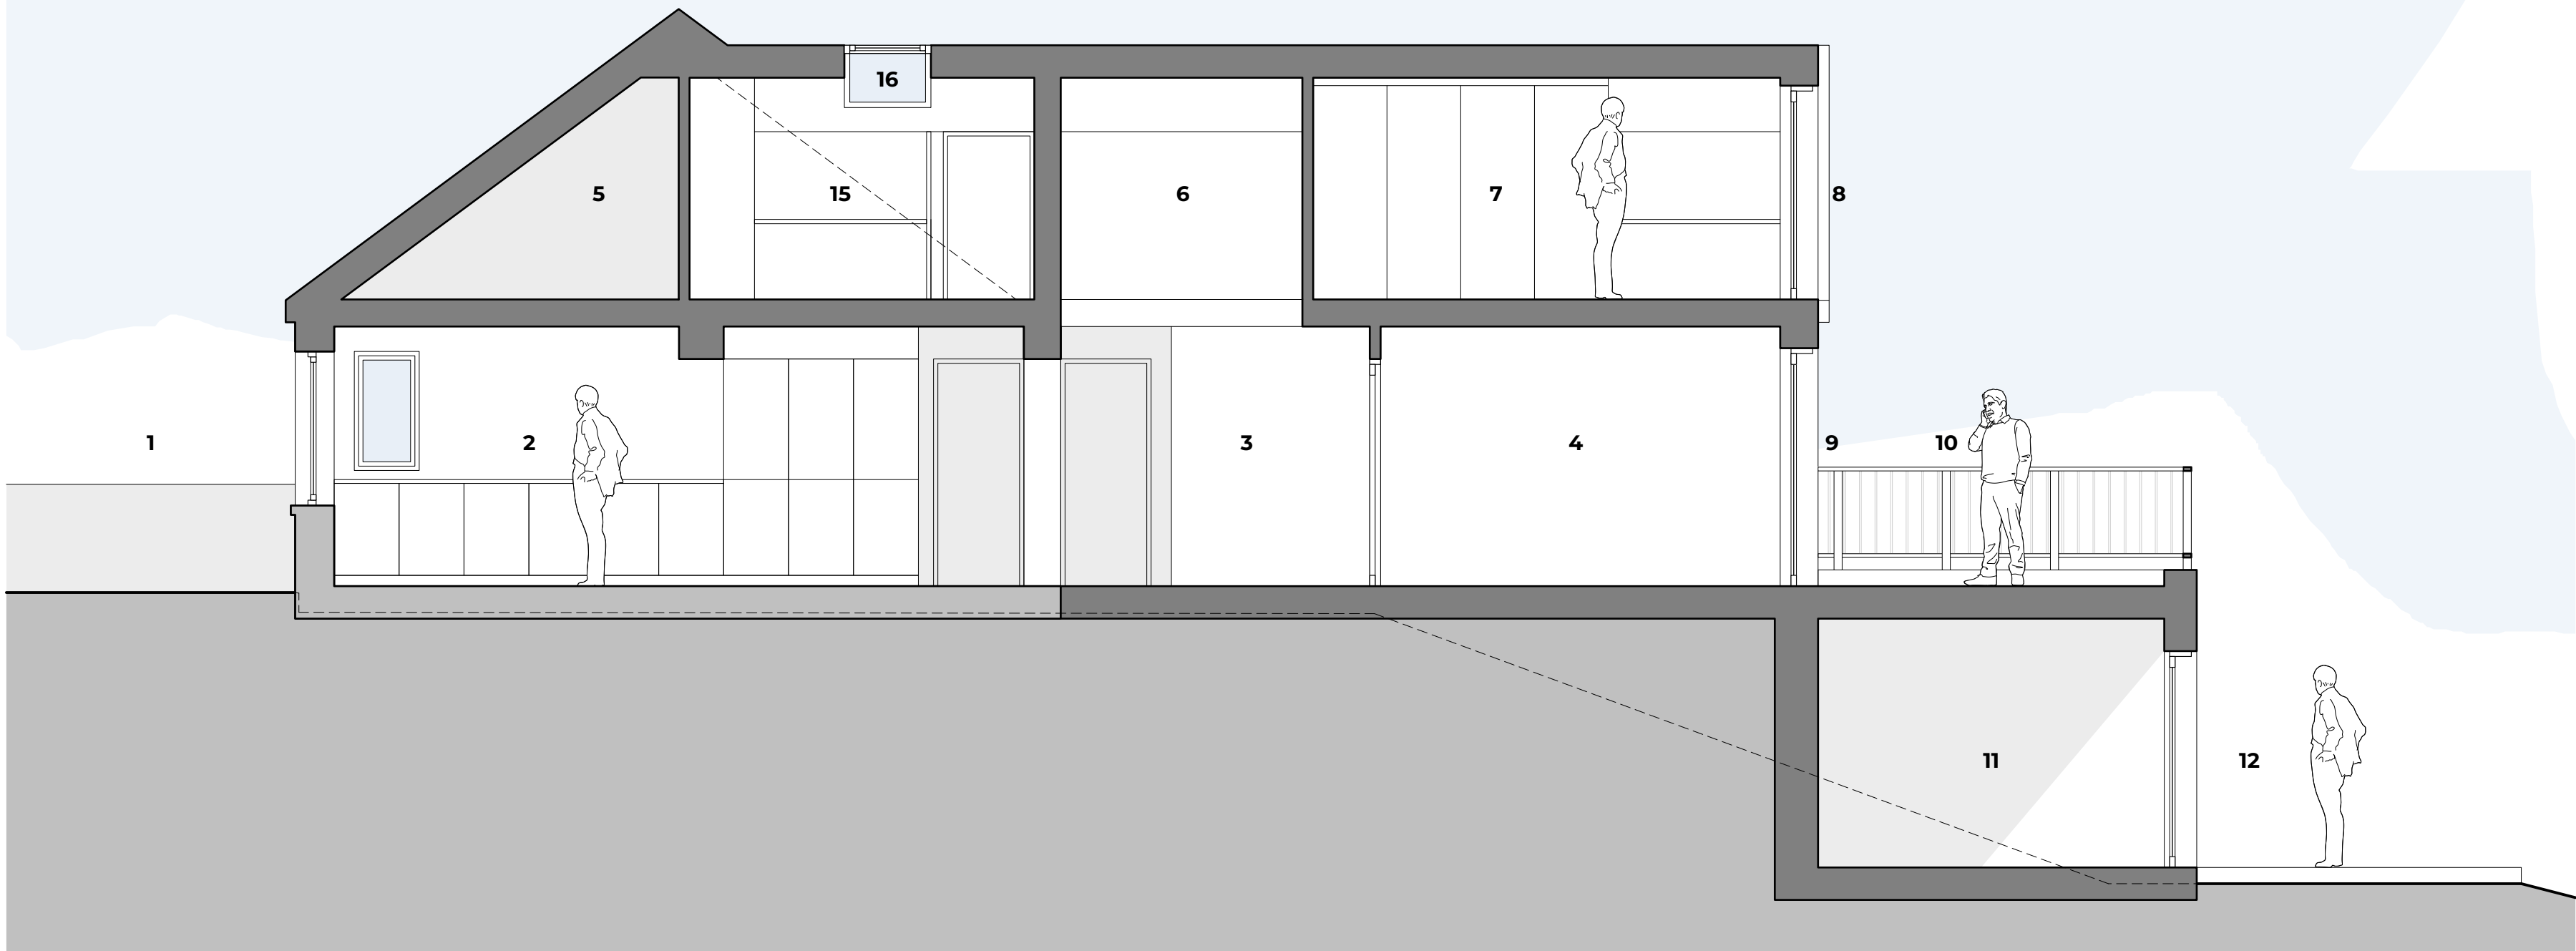

Specific notes:

- 1 Driveway
- 2 Kitchen
- 3 Corridor
- 4 Bedroom 01
- 5 Loft
- 6 Landing
- 7 Bedroom 04
- 8 Glazed gable
- 9 Glazed sliding doors/ bi-folds
- 10 New patio
- 11 Undercroft
- 12 Lower garden
- 13 Living
- 14 Bedroom 02
- 15 Dressing
- 16 Rooflight


PR Proposed Section C

Roof

FF

GF

Undercroft

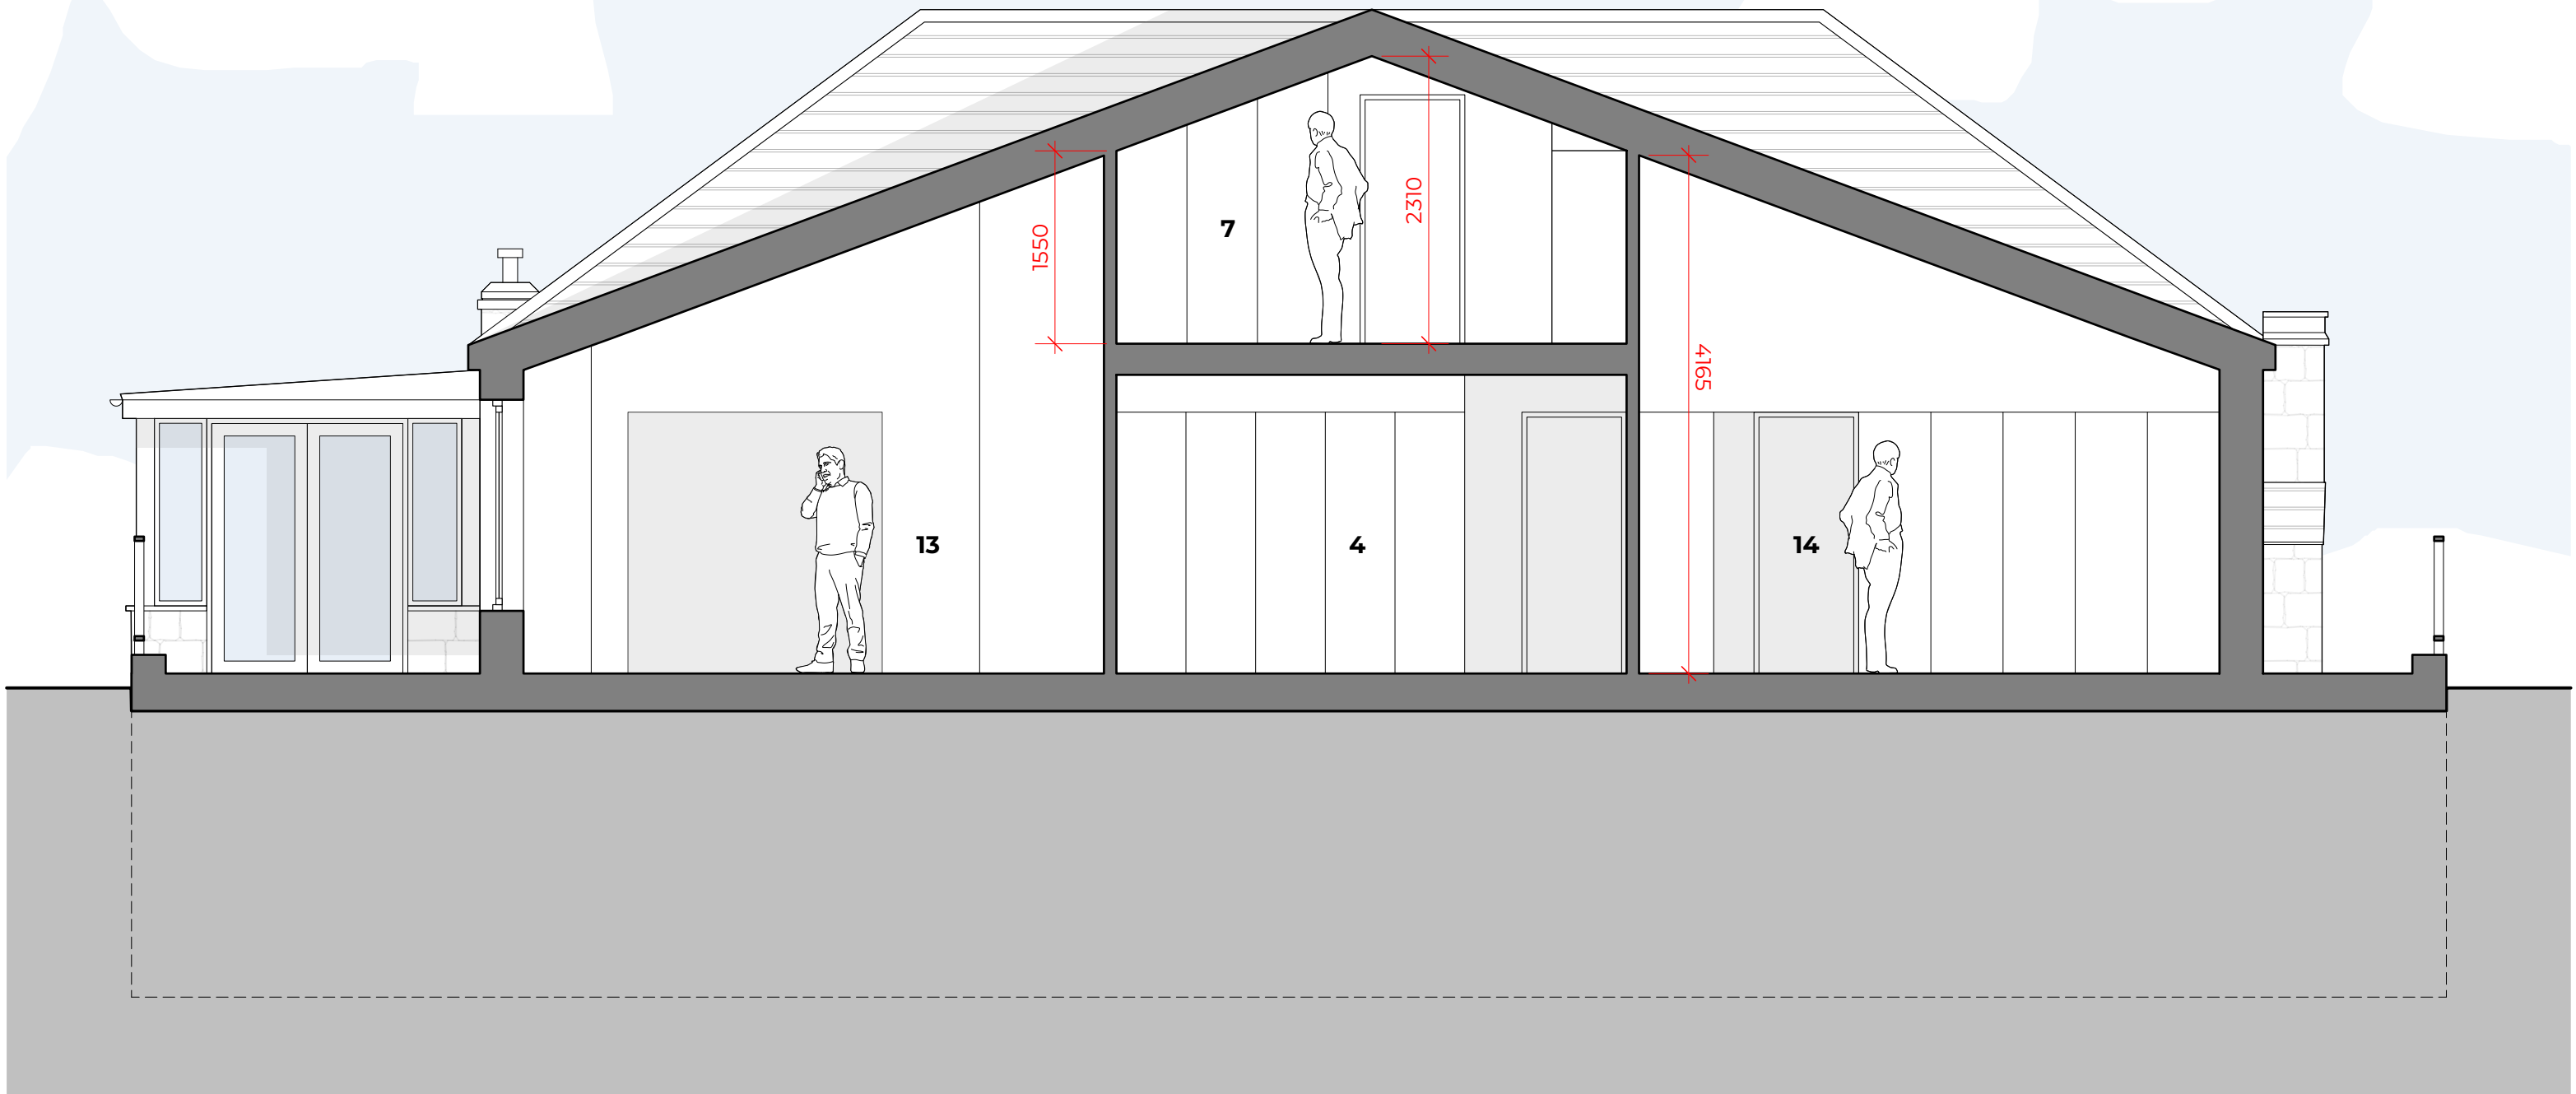

PR Proposed Section D

Scale Bar

0 1 2 3 4 5m

MISTRY.WILLS DESIGN.

M +44(0)7592336218
@ mistrywills@protonmail.com
W www.mistrywills.com



This drawing is prepared solely for design and planning submission purposes. It is not intended or suitable for either Building Regulations or Construction purposes and should not be used for such. All dimensions in millimetres unless otherwise stated. This drawing is copyright and may not be reproduced without permission

Revision	Date	Notes
P1	01/26	Planning drawings issued to Client
P2	01/26	Planning drawings issued to LPA
P3	01/26	First floor & site plans amended
P4	02/26	Updated for full planning permission
P5	03/26	Updated for BNG assessment

Key: Existing To be removed

Drawing Title: Proposed Sections C & D

Savile Croft, Hunsworth Lane, BD19 4DX

© Copyright Mistry Wills Design Ltd, all rights reserved

FOR PLANNING

Scale: 1:50 @ A1 1:100 @ A3

Job Ref: 032 Date: January 2026 Drawn by: RW

Draw N°: P20000 Revision: P5