




INDICATIVE SECTION Z-Z
1:100

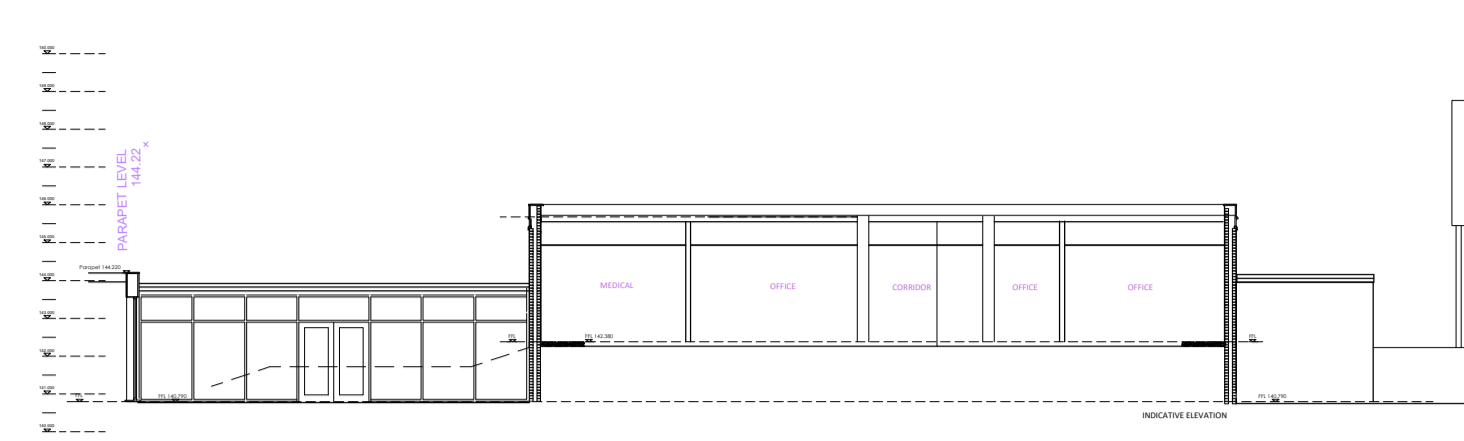


SECTION Y-Y

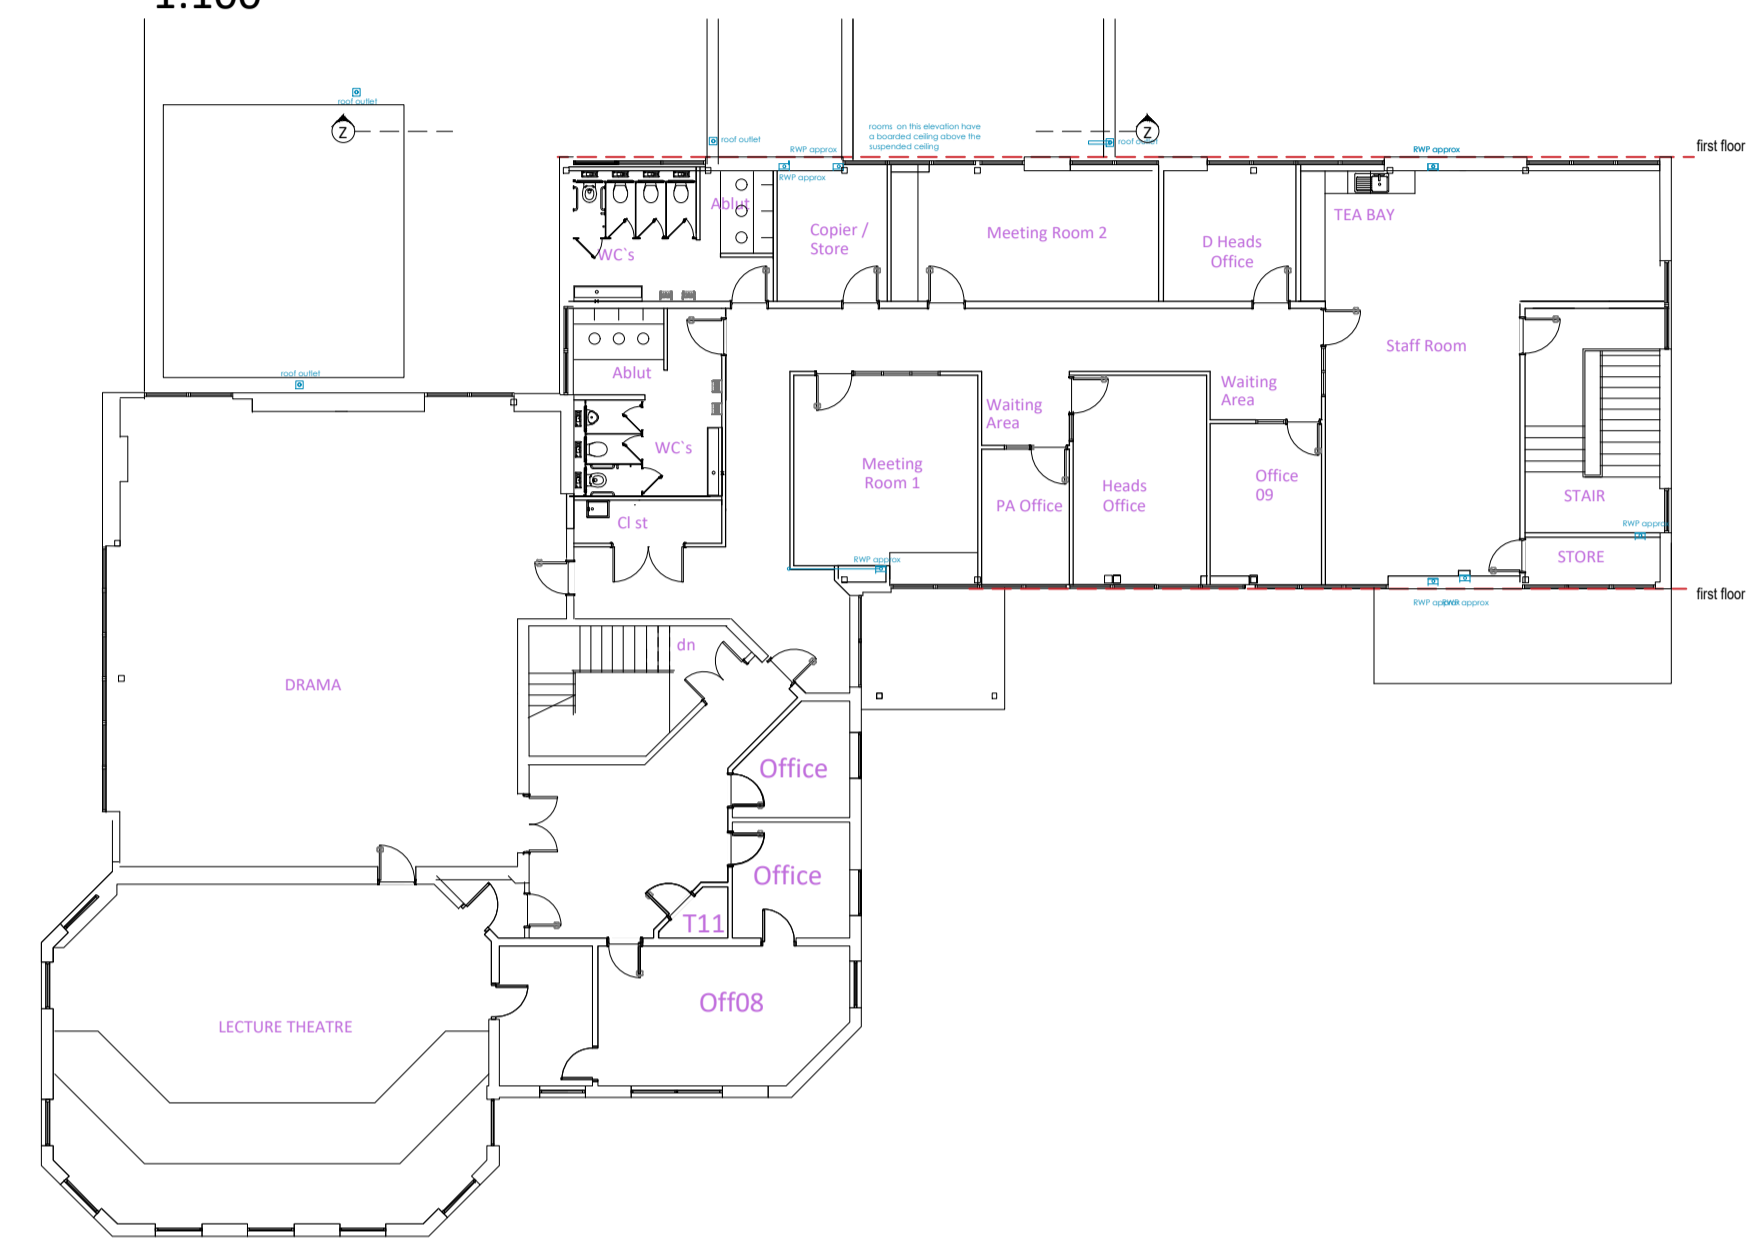


FIRST FLOOR PLAN

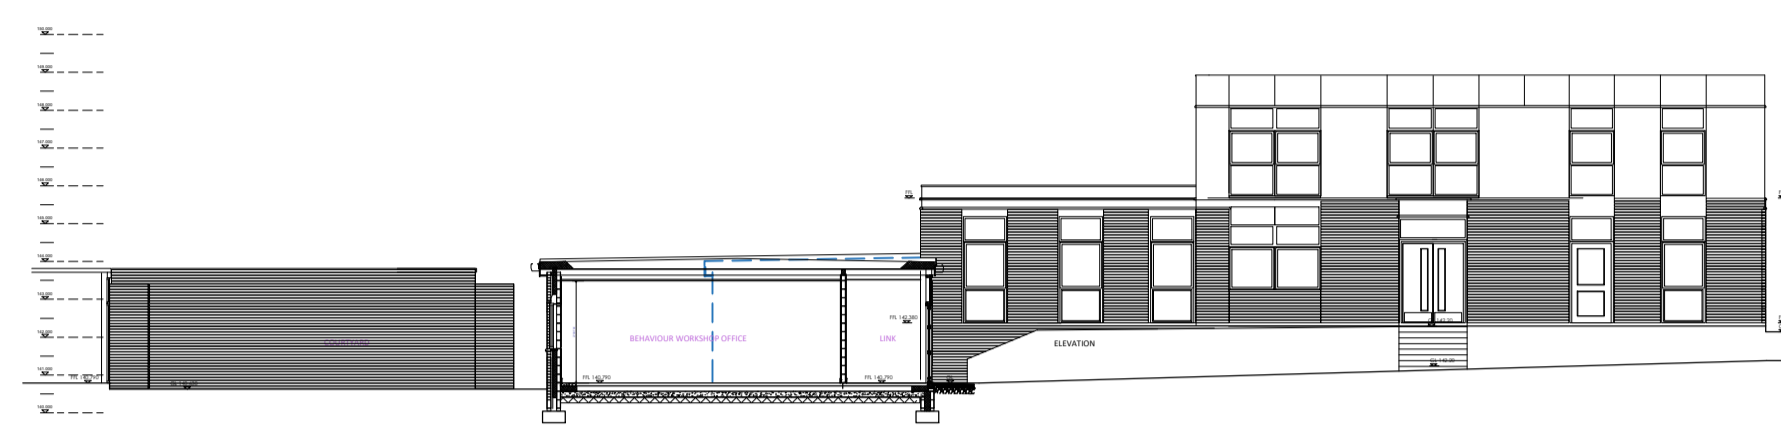


NW ELEVATION

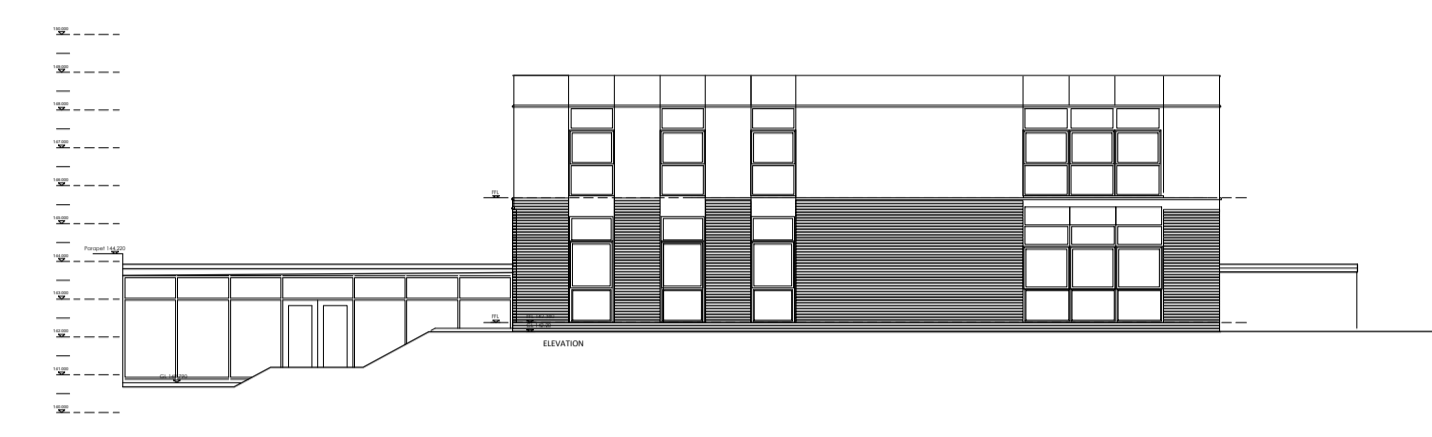


SW ELEVATION

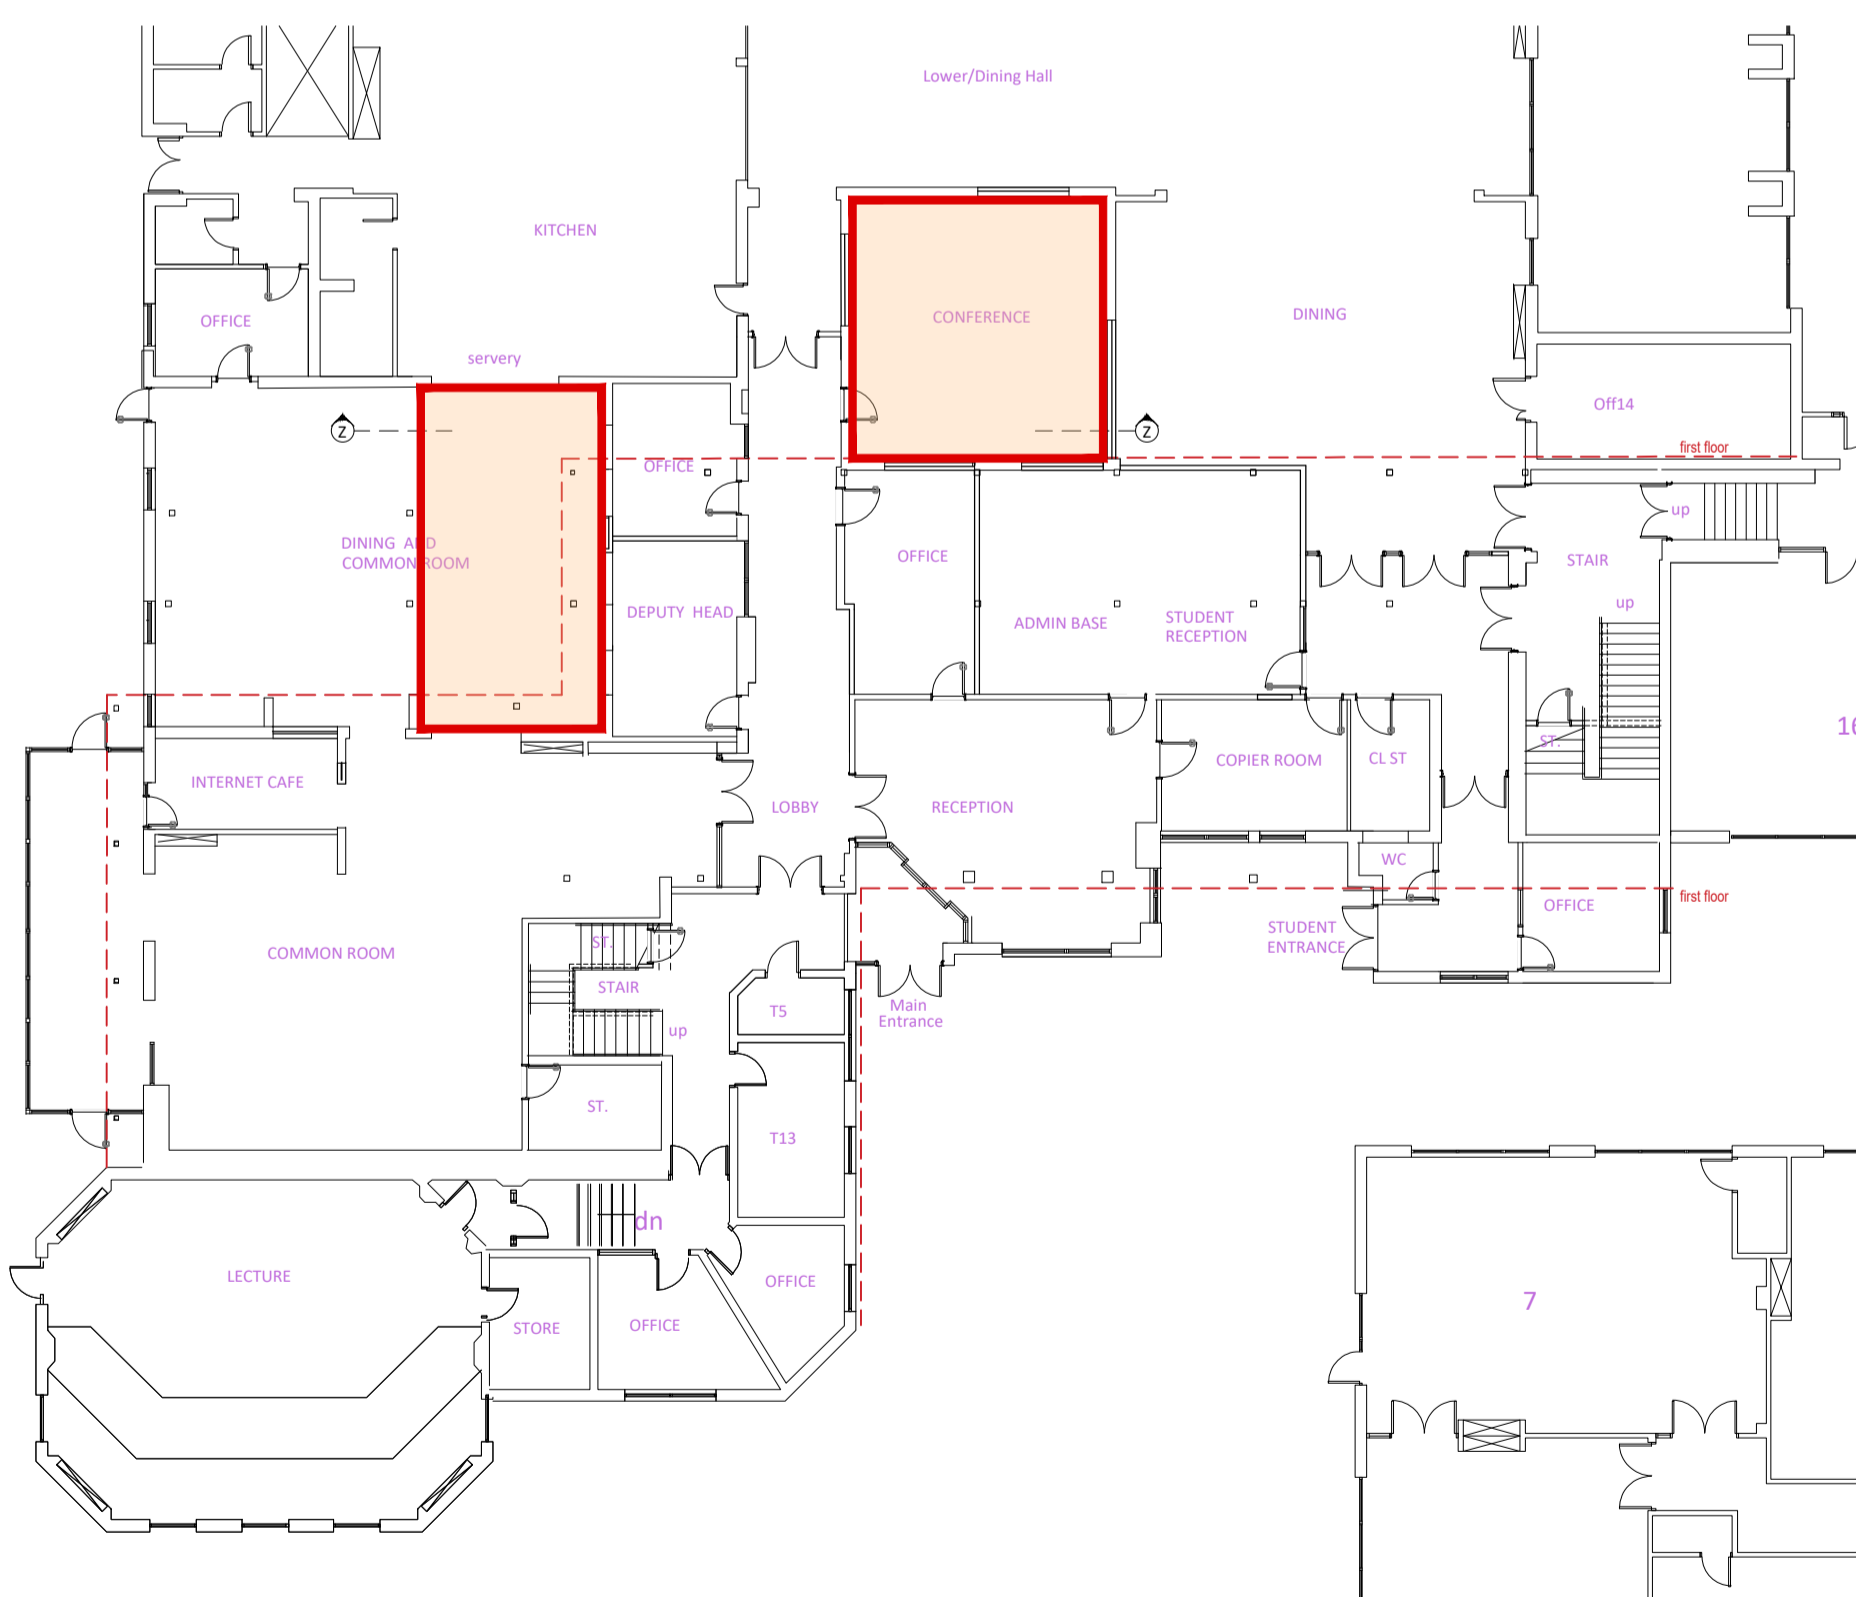


GROUND FLOOR PLAN

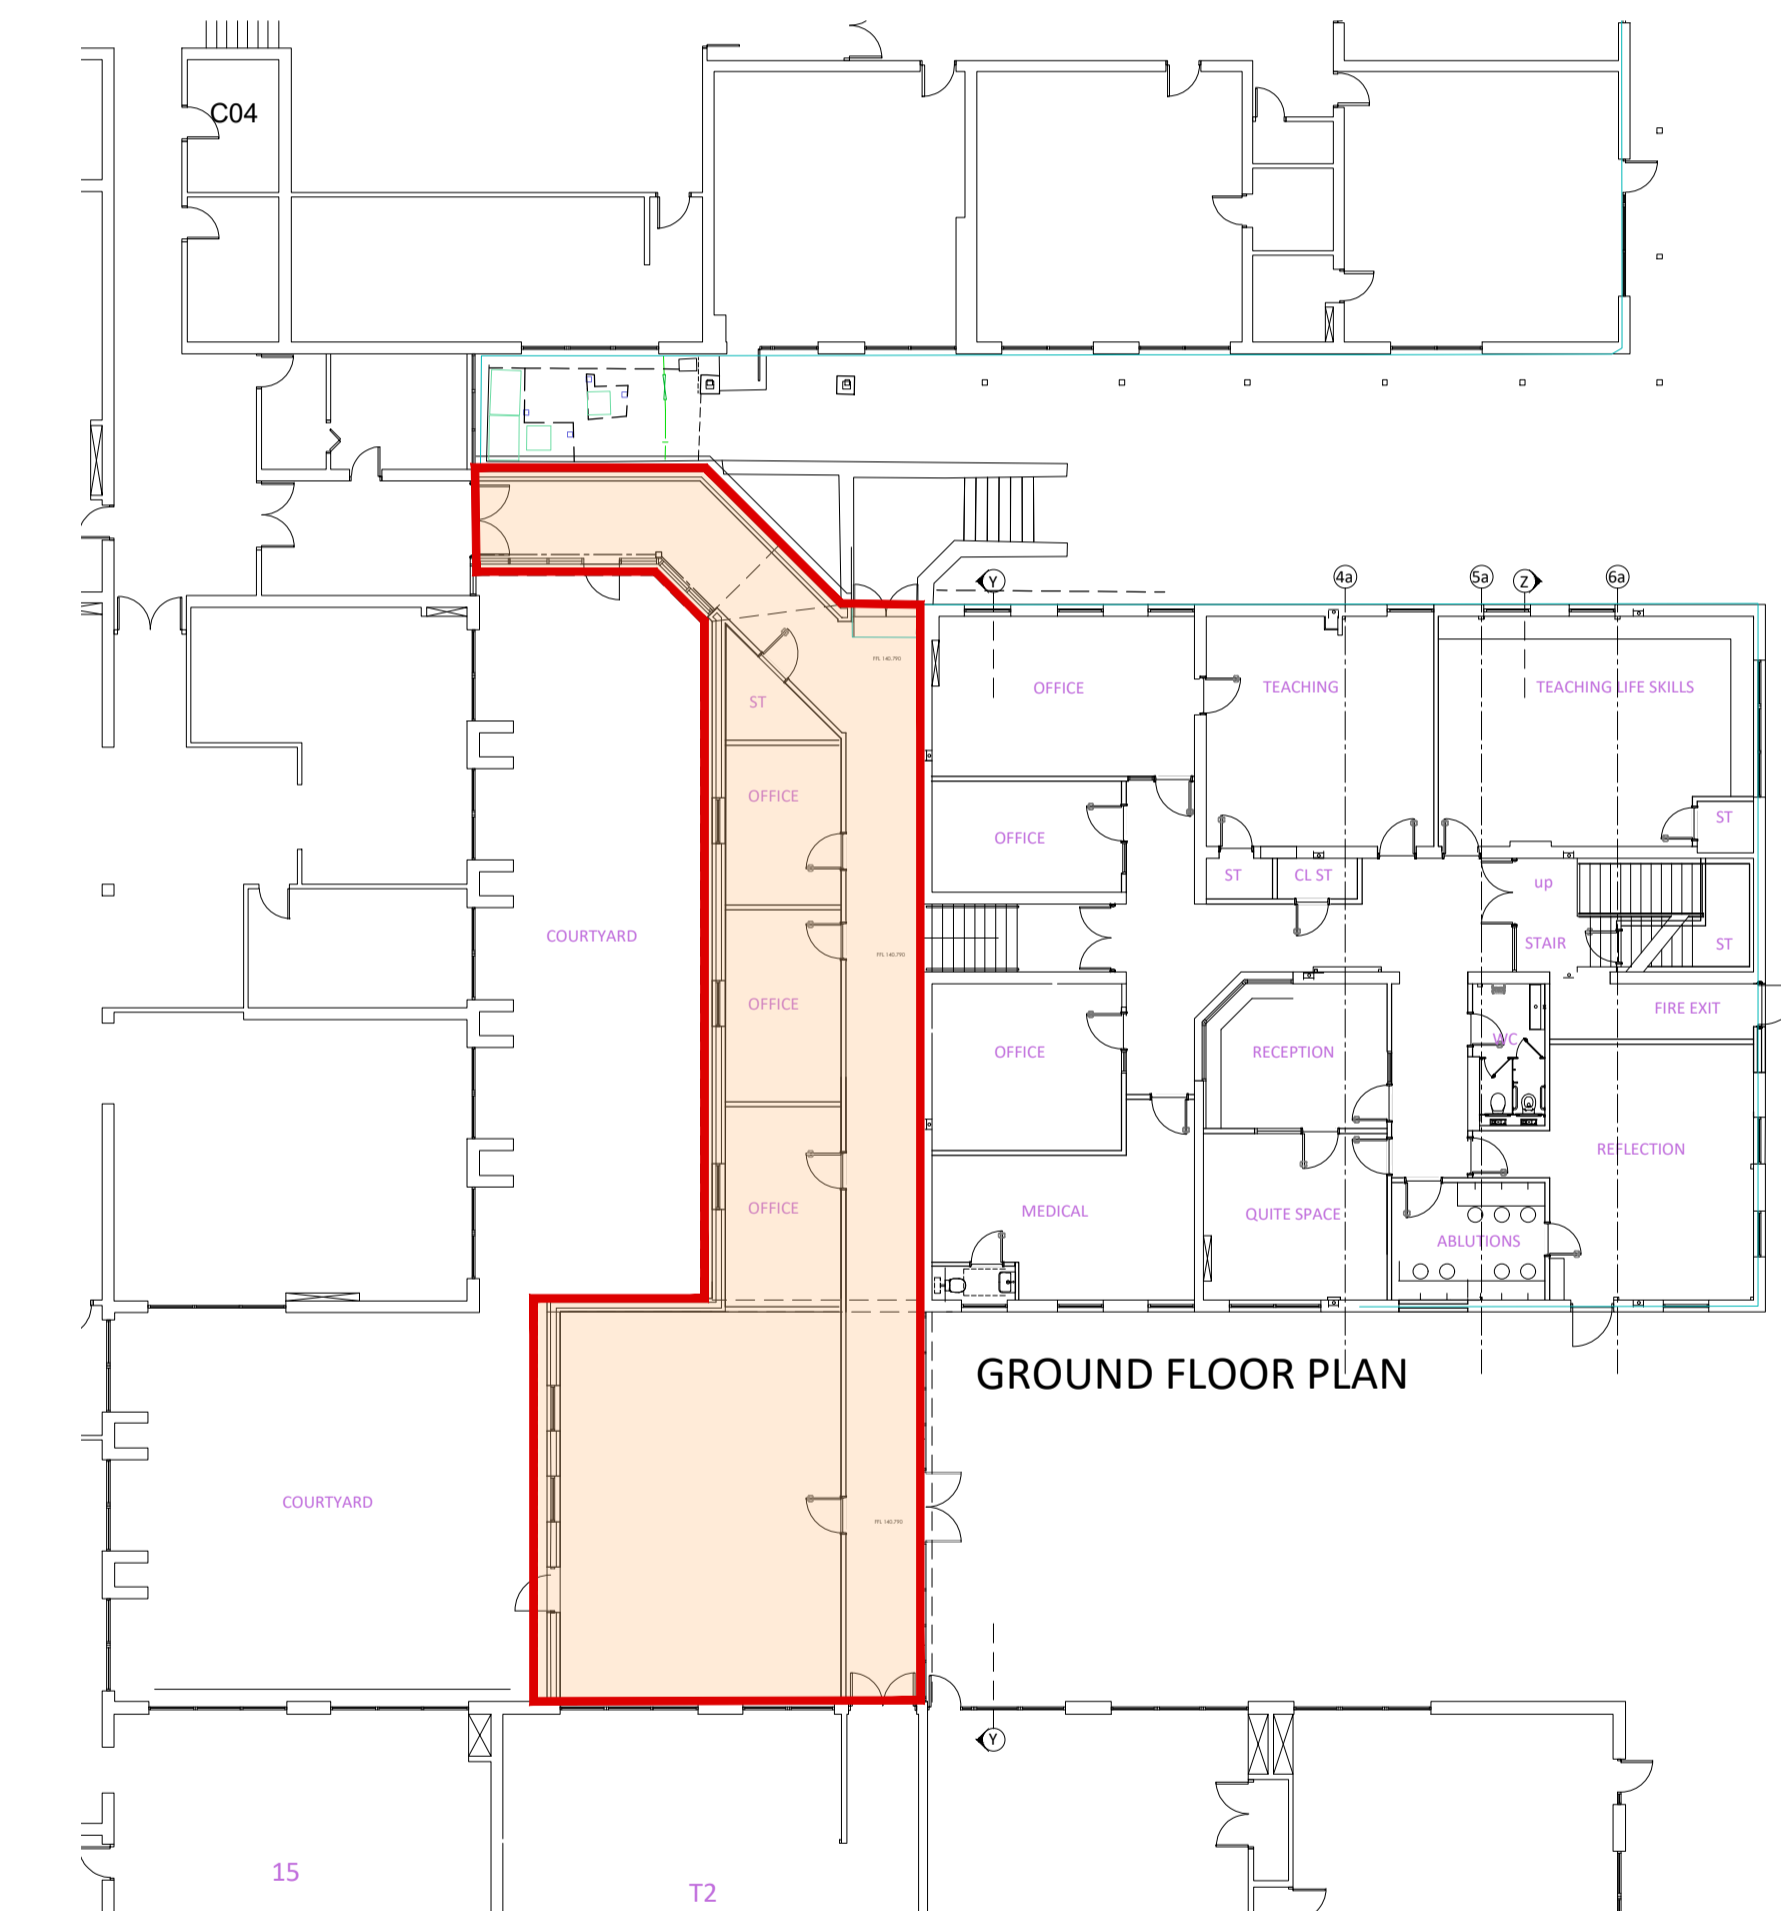


GROUND FLOOR PLAN

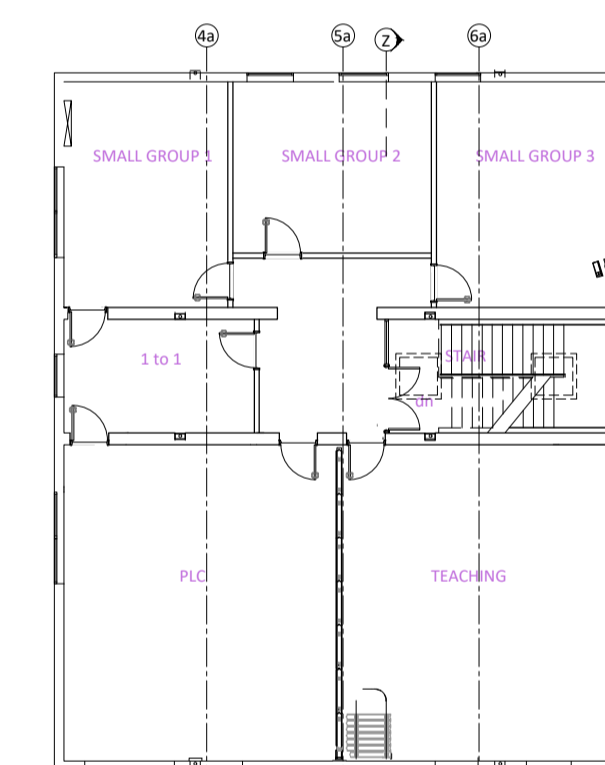

FIRST FLOOR PLAN

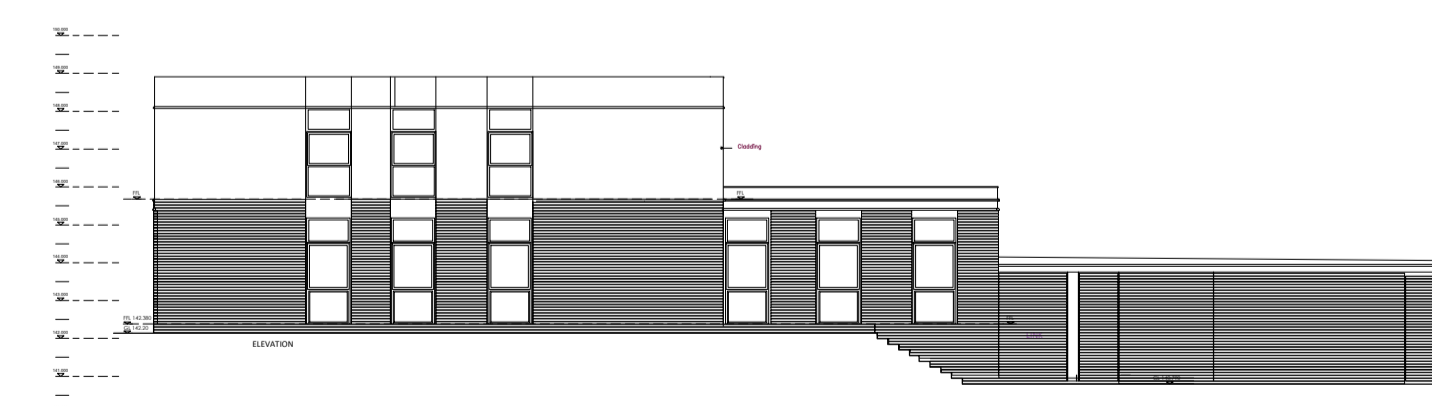

SE ELEVATION

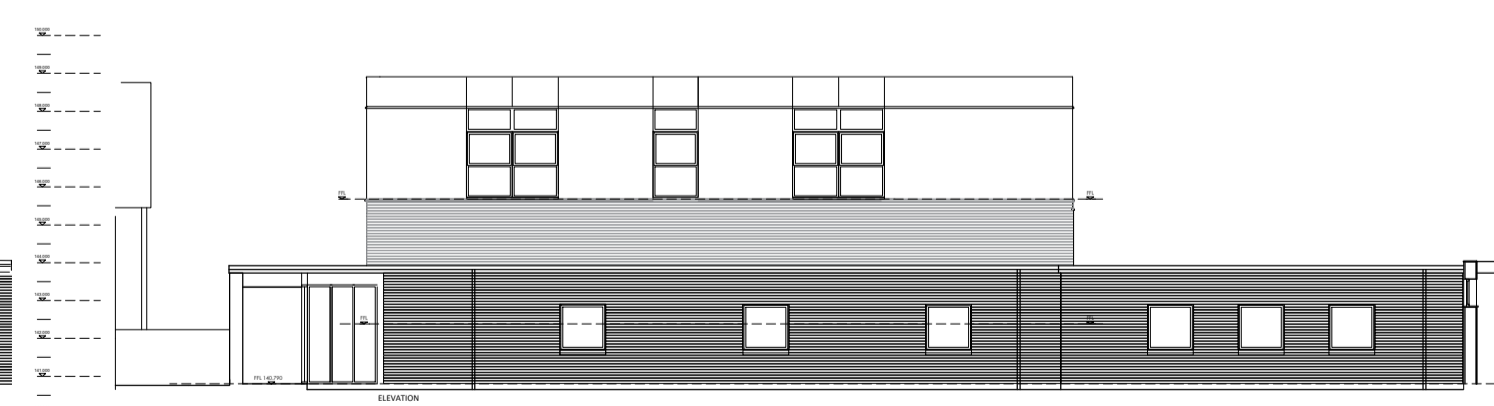

NE ELEVATION

LANGTRY-LANGTON
ARCHITECTS


8 Oak Mount
Bradford
West Yorkshire
BD8 7BD

All work to be carried out in accordance with the requirements of the Building Regulations and the Water Authority Regulations currently in force.

Do not scale from this drawing. Architect to be notified of any discrepancies.

Verify relevant dimensions on site before commencing work or preparing shop drawings.
This drawing is copyright.

REV	DATE	DRAWN	AMENDMENT	CHECK'D

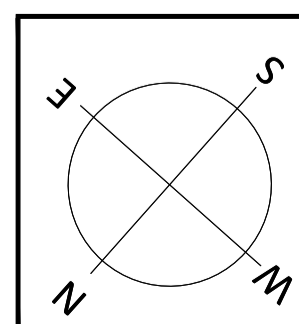

PROJECT
RAAC WORKS
BATLEY GIRLS SCHOOL
for
BATLEY MAT
DRAWING TITLE
PROPOSED PLANS & ELEVATIONS

Client No. LLA/PI No. Originator Zone Level Type Role Class Doc Number
-24026-LLA-XX-GF-DR-A-DR-1102
PURPOSE PLANNING REVISION 1st
SCALE @ A1 1:200 DATE JAN 26 DRAWN LLA CHECK'D LLA