




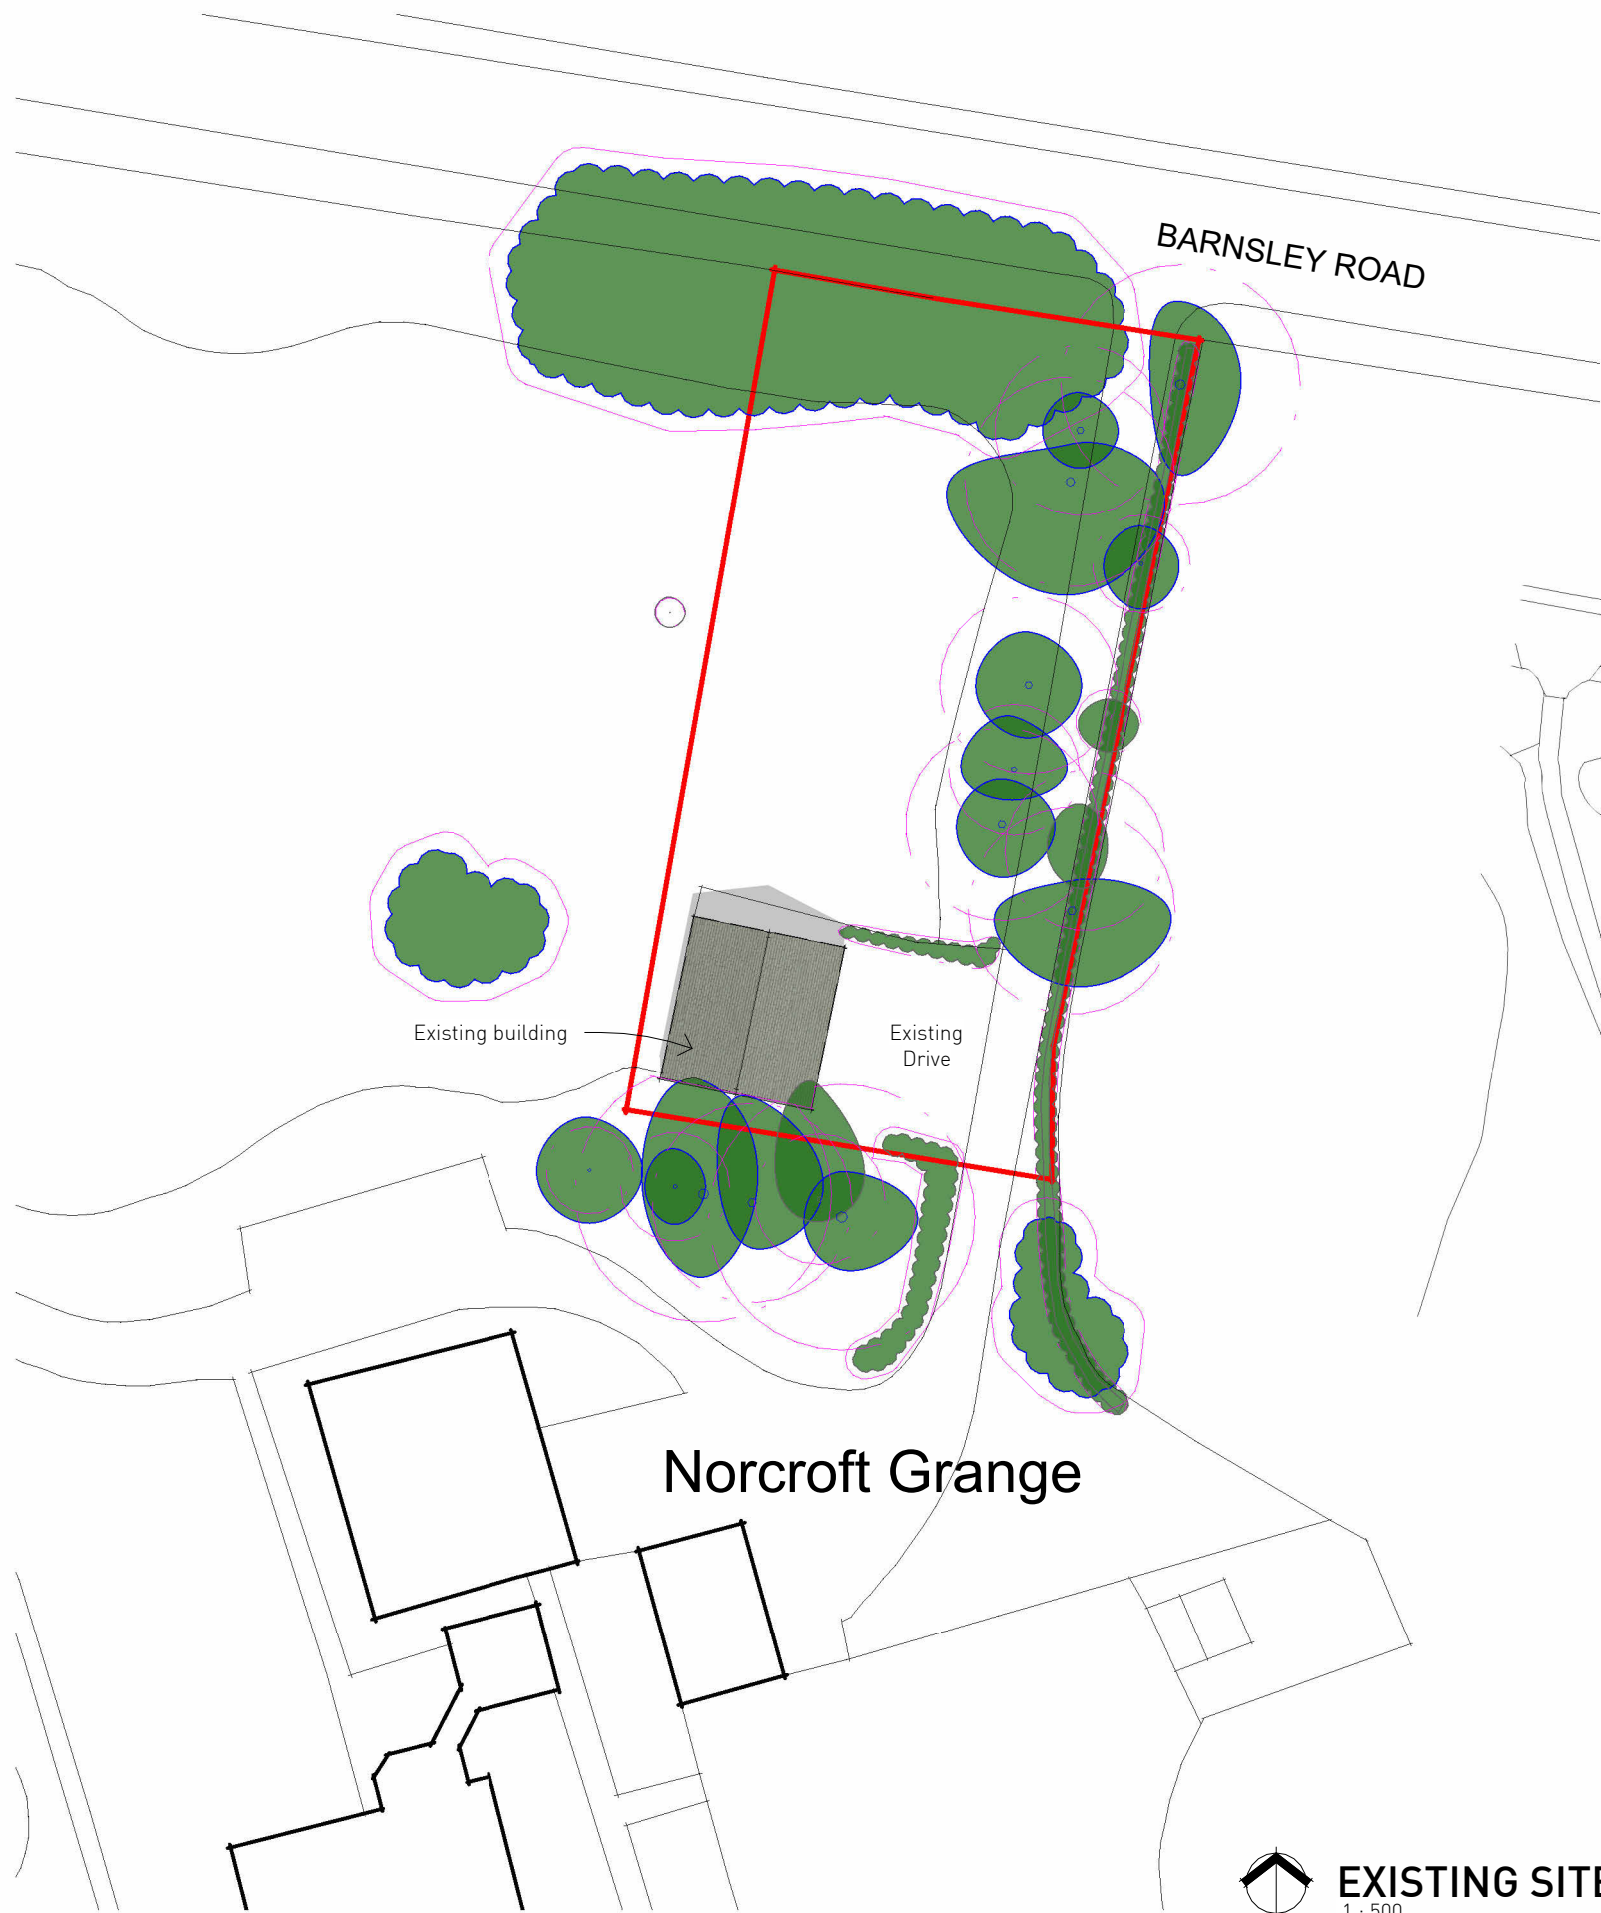

EXISTING SITE PLAN
1 : 500

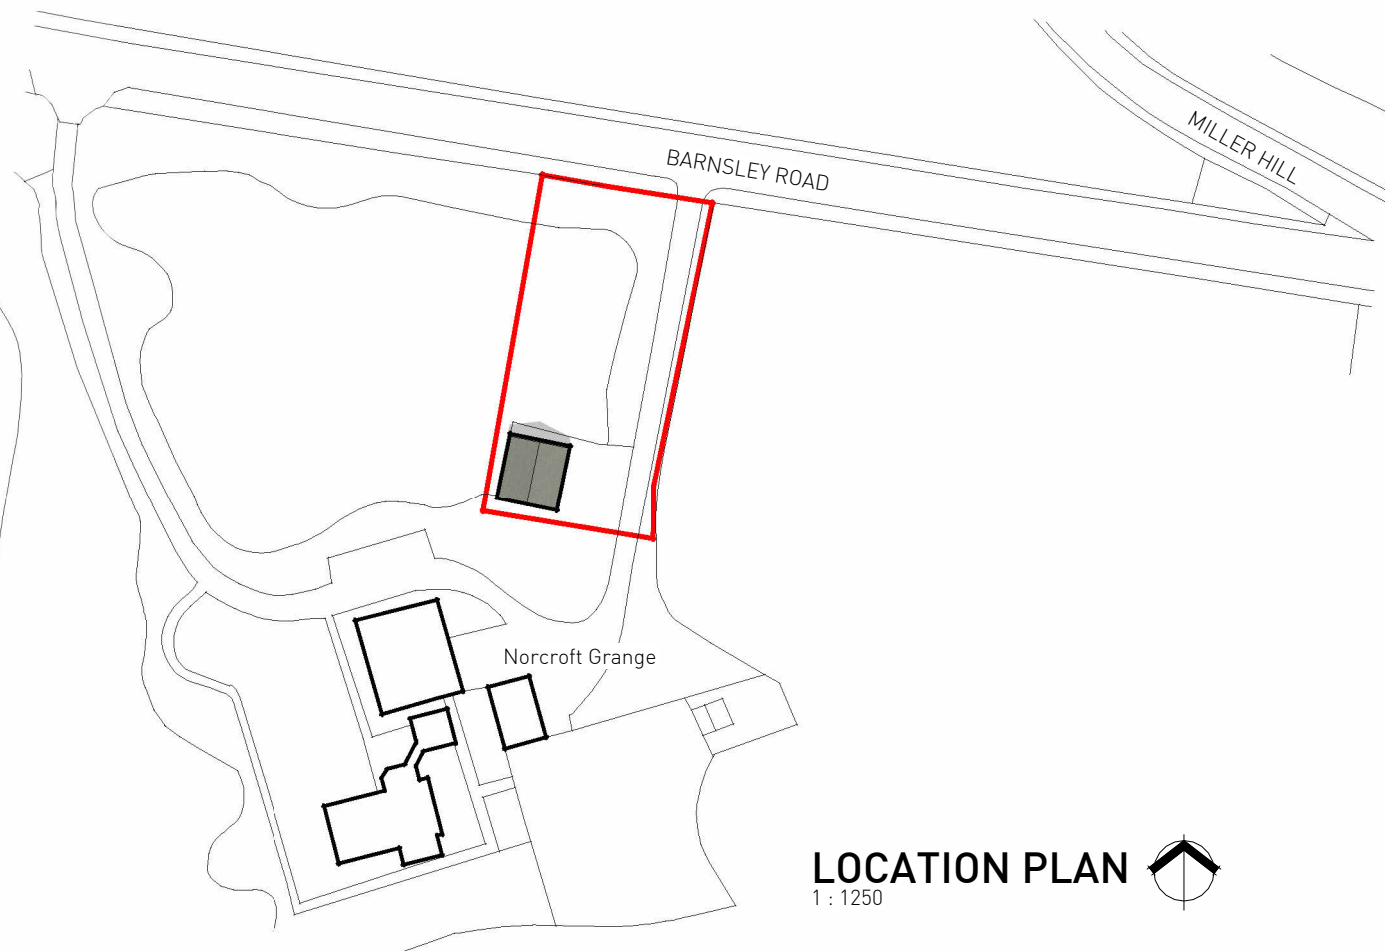

LOCATION PLAN
1 : 1250

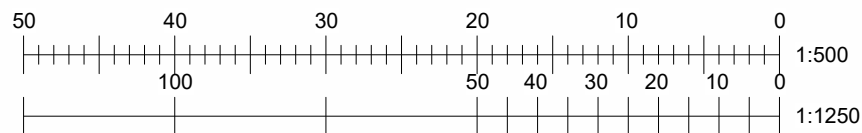

Rev.	Date	Notes
------	------	-------

Norcroft Grange

LOCATION PLAN and EXISTING SITE PLAN

Dwg No. H26-0003. 01 Rev. Drawn: NF Date: 29/01/26

Scale @ A3 : As indicated Client: Tom Pickles



HIGHSTONE
DESIGN