


FIRST FLOOR.
1 : 100

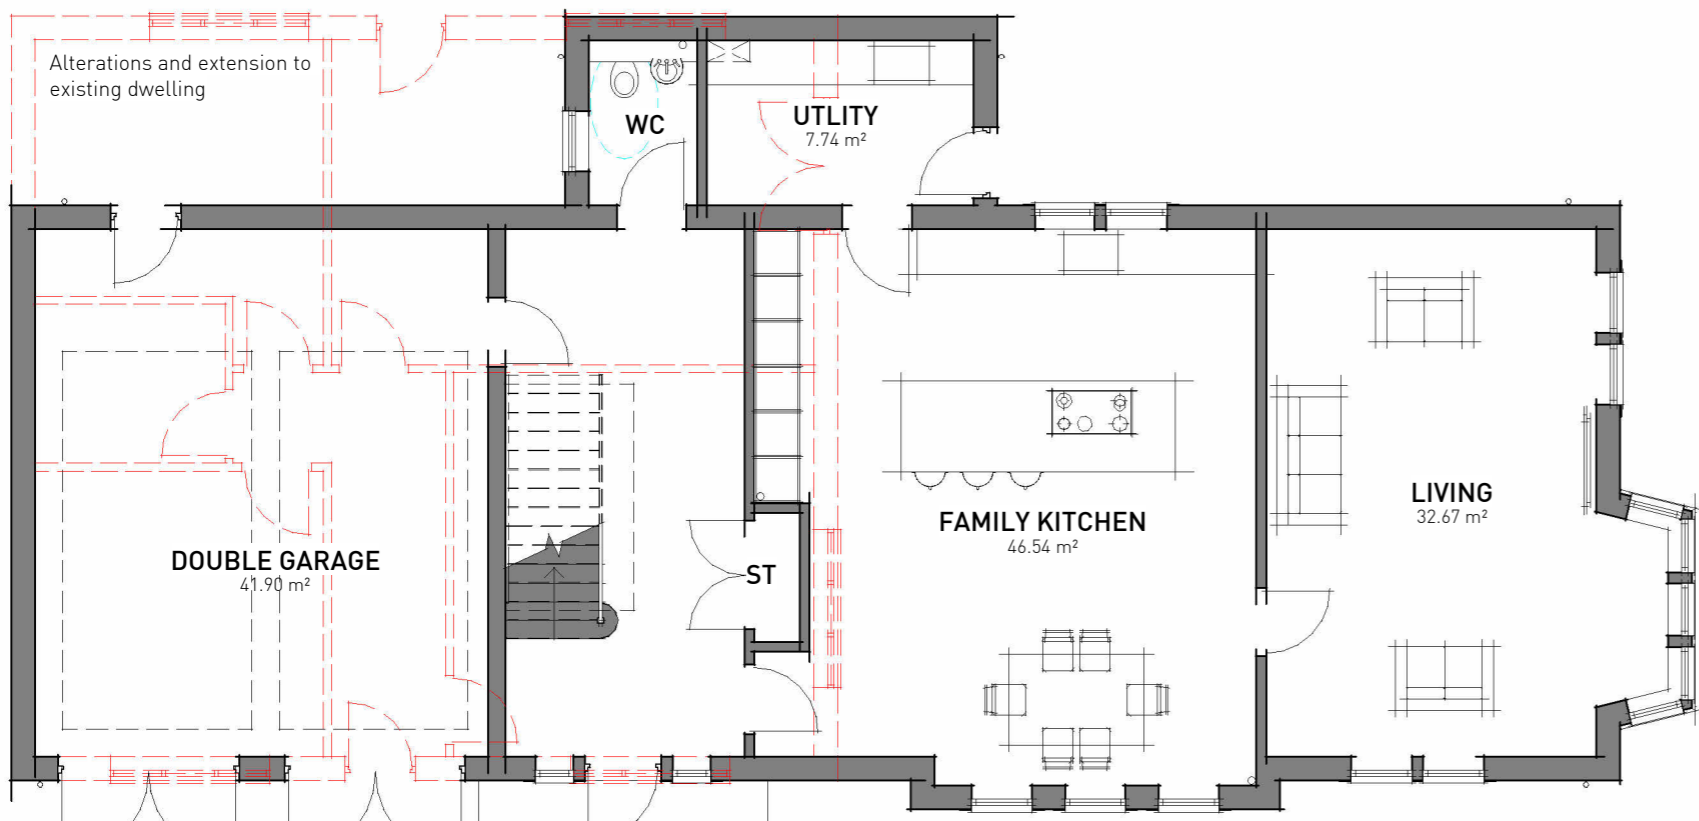

GROUND FLOOR.
1 : 100

FIRST FLOOR	159 m ²	1708 ft ²
GROUND FLOOR	161 m ²	1730 ft ²
	319 m ²	3438 ft ²

Rev.	Date	Notes
------	------	-------

Norcroft Grange
FLOOR PLANS
 Dwg No. H26-0003. 04 Rev. Drawn: NF Date: 29/01/26
 Scale @ A3 : 1:100 Client: Tom Pickles