




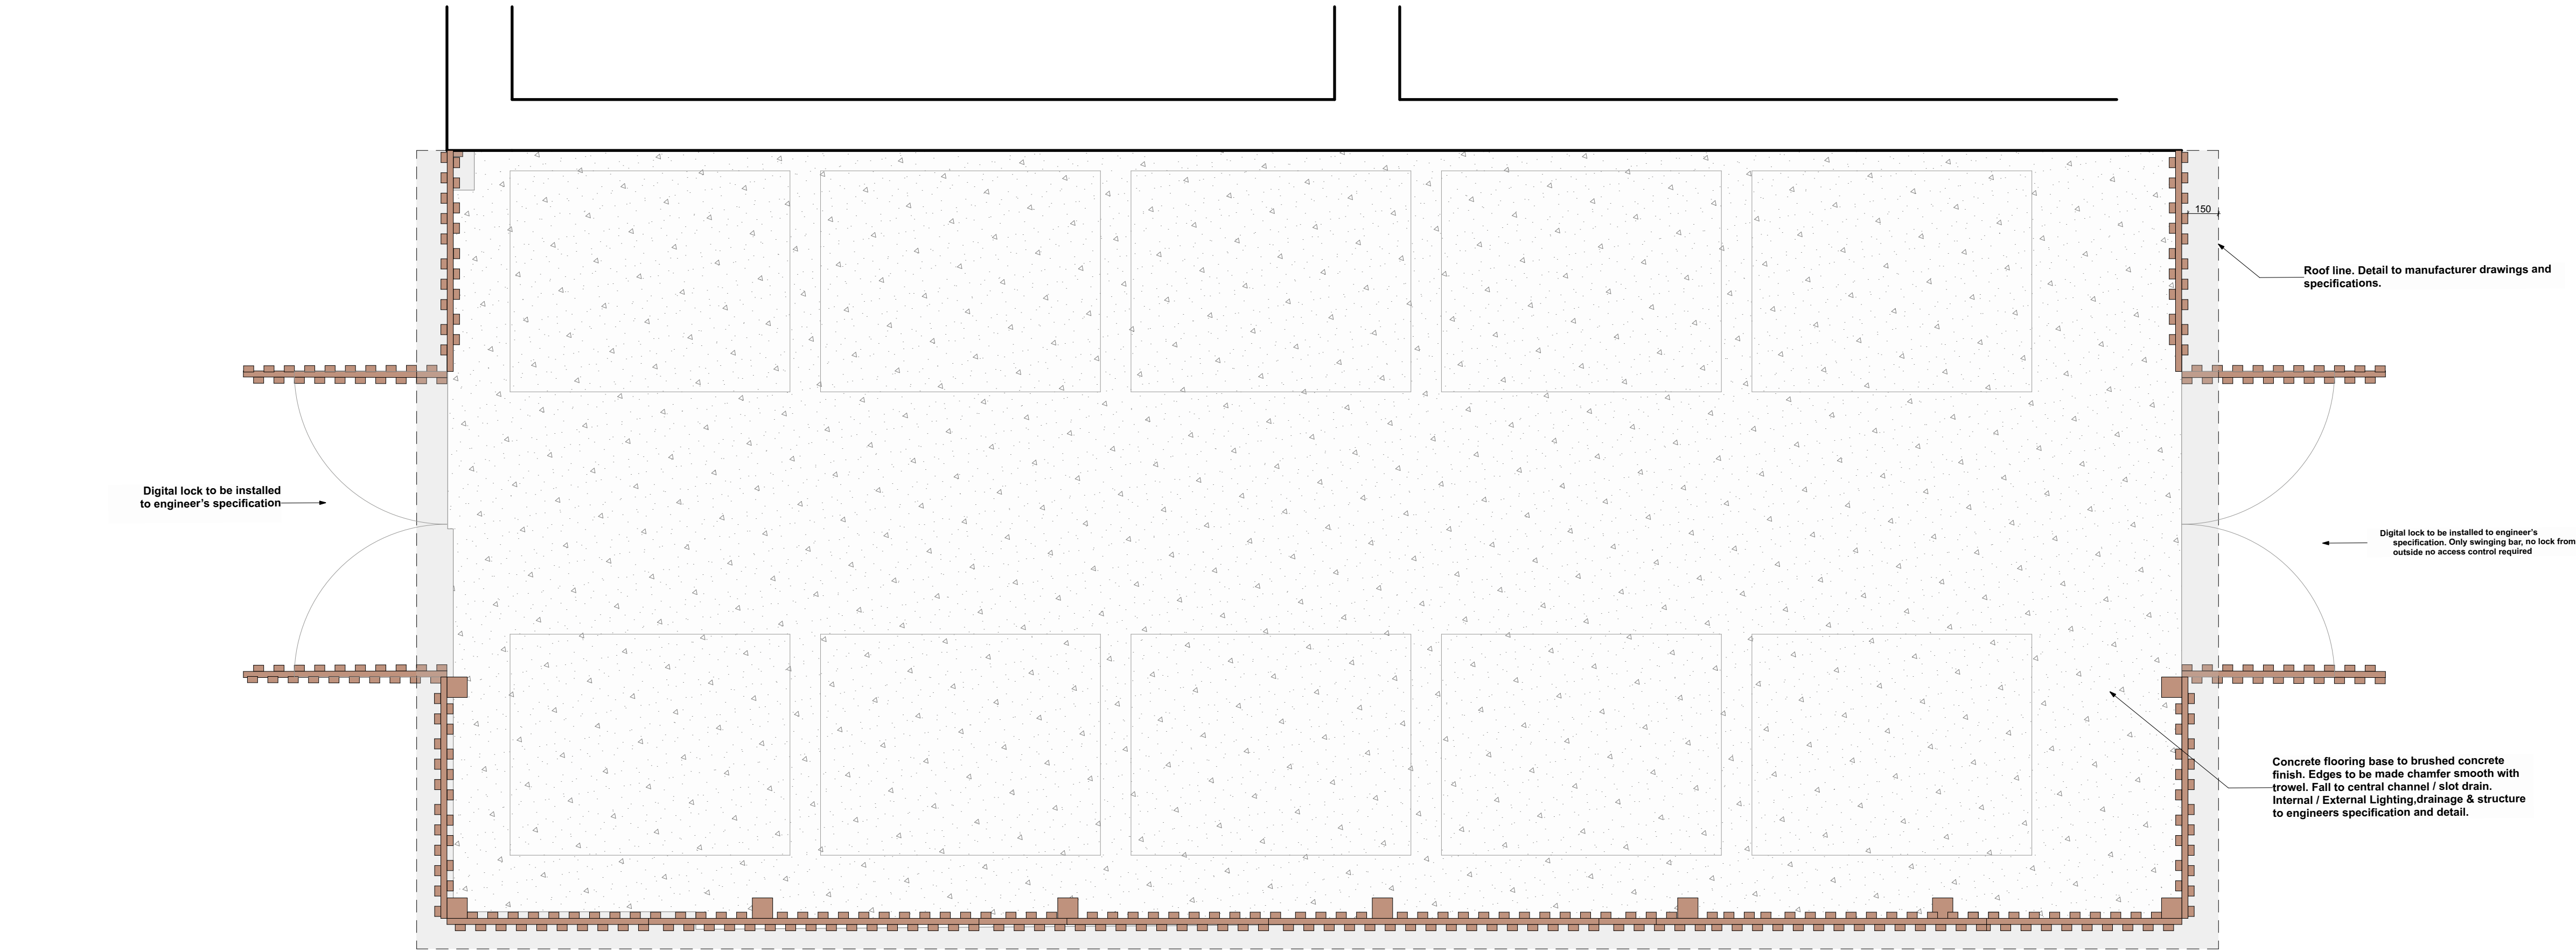

Indicative Bespoke Bin Store Plan
Refer to Engineer's specification for detail 1:20

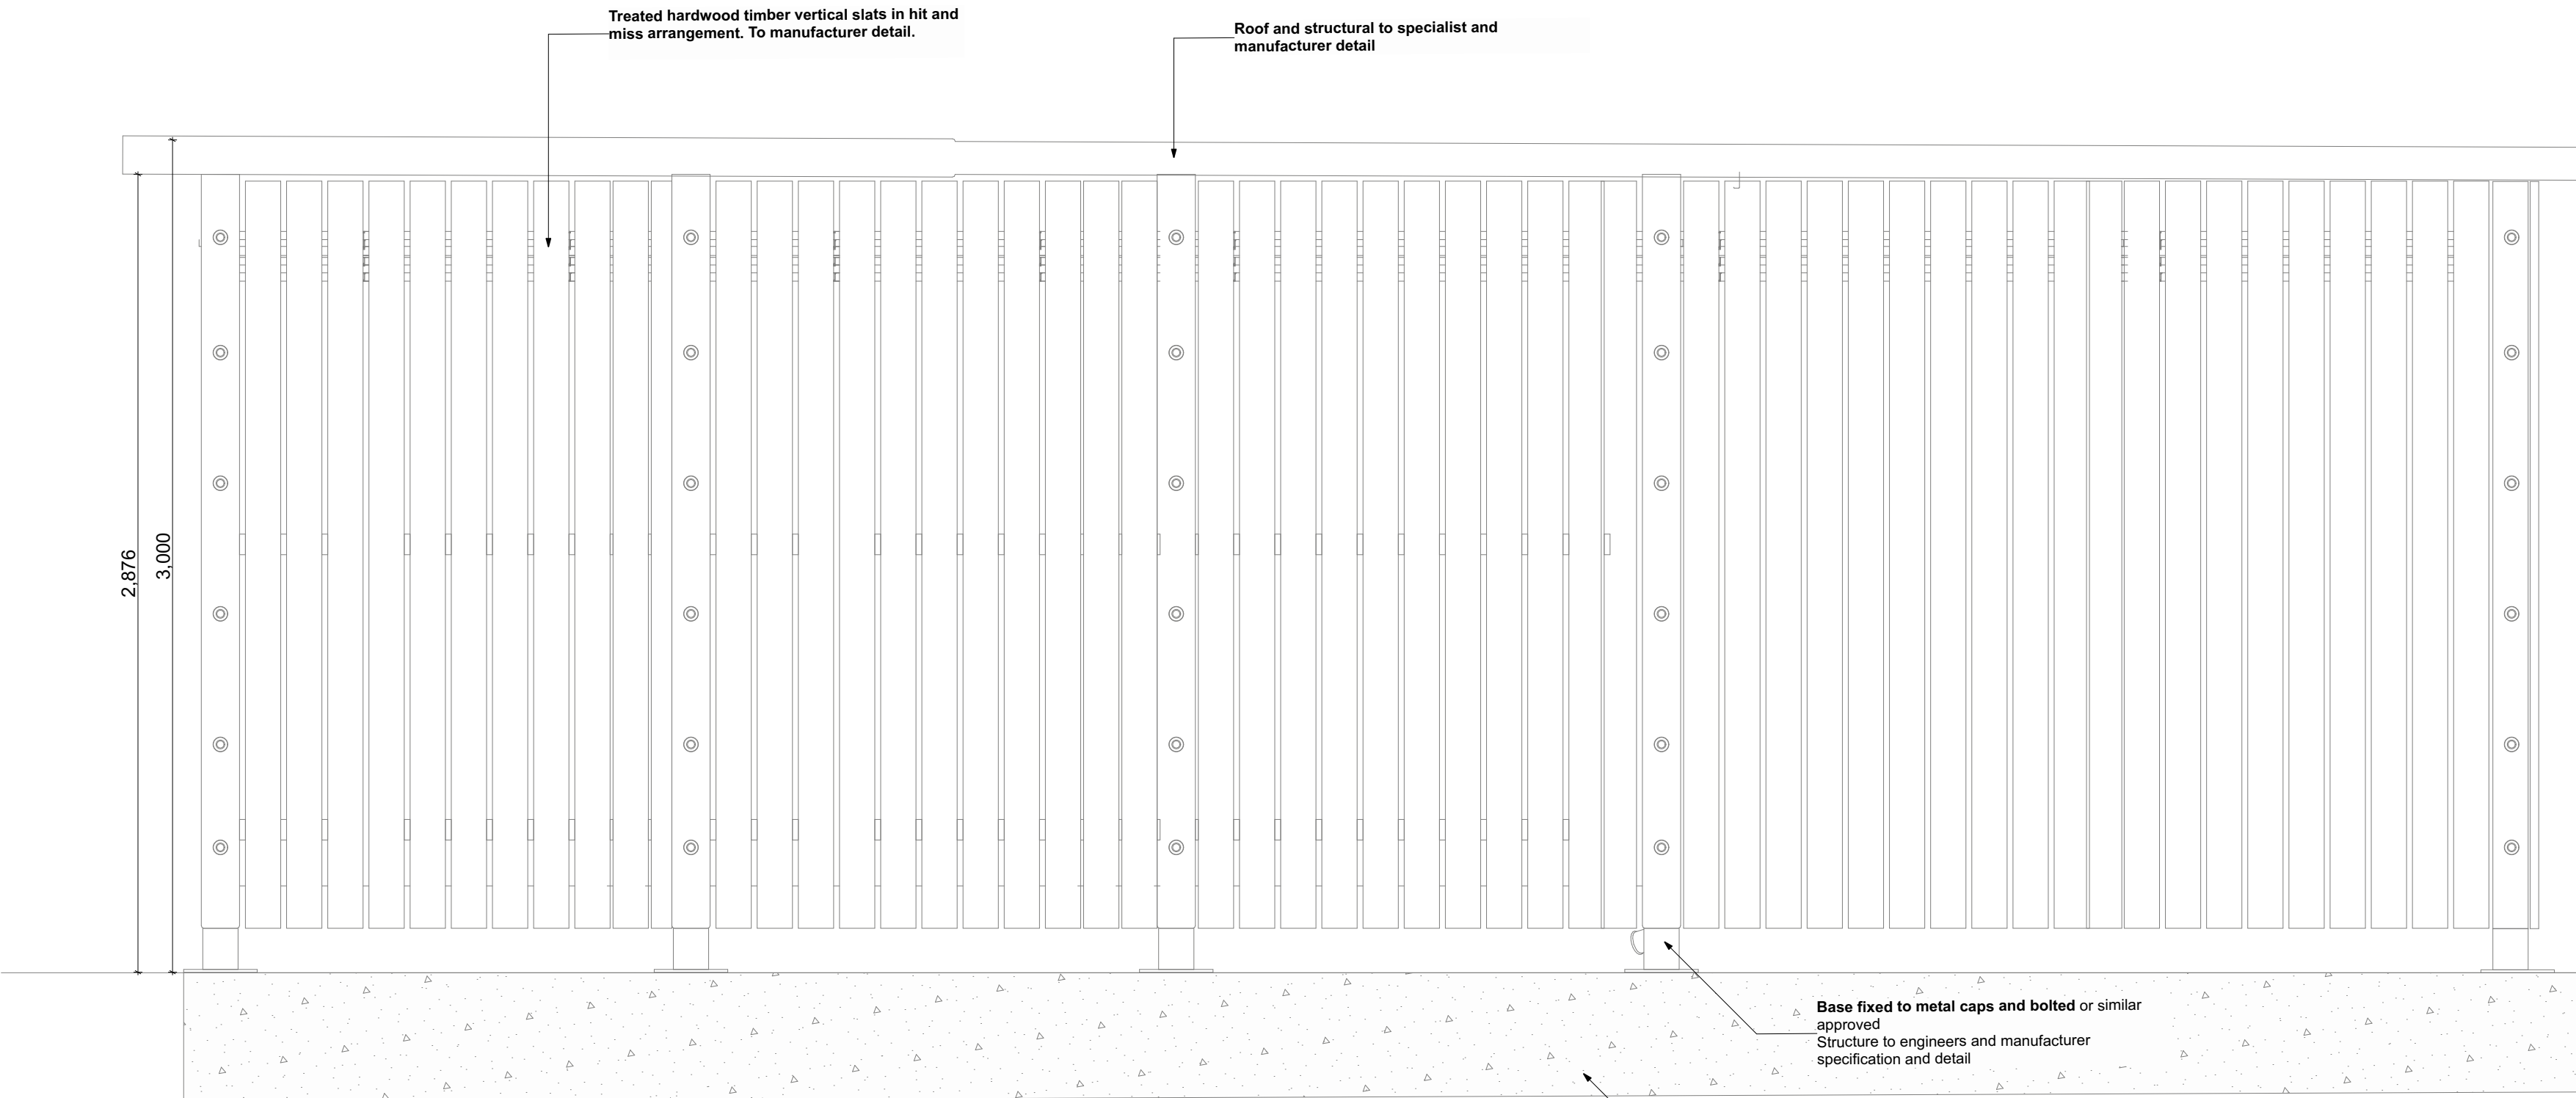

Bin Store Side Elevation
Refer to Engineer's specification for detail 1:20

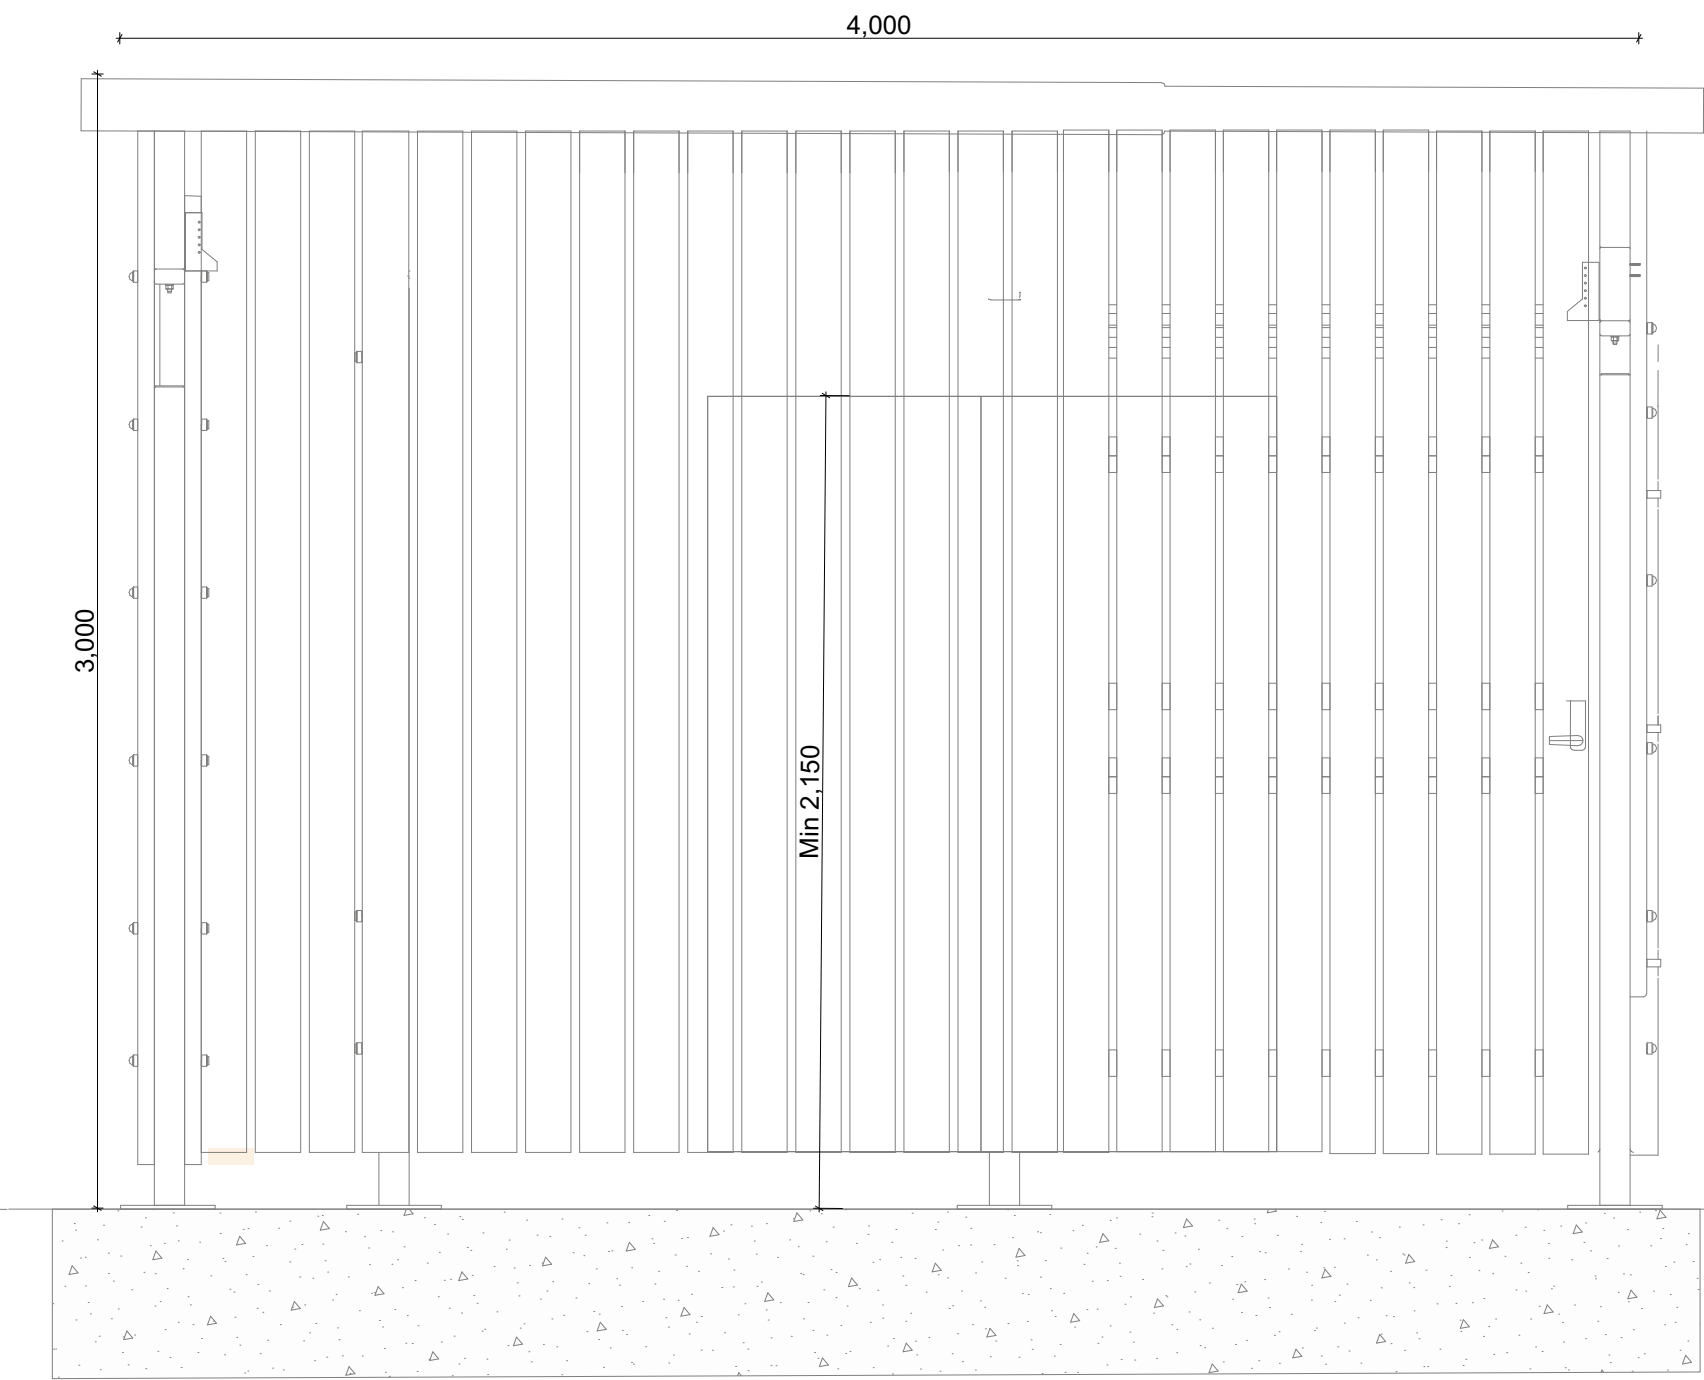

Bin Store Front Elevation
Refer to Engineer's specification for detail 1:20

This document is © Bond Bryan Architects Ltd.
If in doubt ASK. Drawing measurements shall not be obtained by scaling. Verify all dimensions prior to construction.
Immediately report any discrepancies on this document to the Originator. This document shall be read in conjunction with associated models, specifications and related consultants' documents.

Key plan	North

C01	Construction issue	TC	AD	02/07/25
-----	--------------------	----	----	----------

Rev	Description	Drawn	Checked	Date
-----	-------------	-------	---------	------

B

BOND BRYAN

e info@bondbryan.co.uk
w www.bondbryan.co.uk

Morgan Sindall

MORGAN SINDALL

6BKD2

Bin storage Design Intent

Originator project ref 22148	Purpose of Issue For Construction
Scale(s) 1:20, 1:0.42	
Paper size A1	

project	originator	volume	level	type	role	number	revision
6BKD2	BBA	30	ZZ	D	L	7005	C01

Netra model 22148-00a