



ROWAN AREAS	
Ground Floor	61.75m² (665 ft²)
First Floor	65.81m² (708 ft²)



1



2

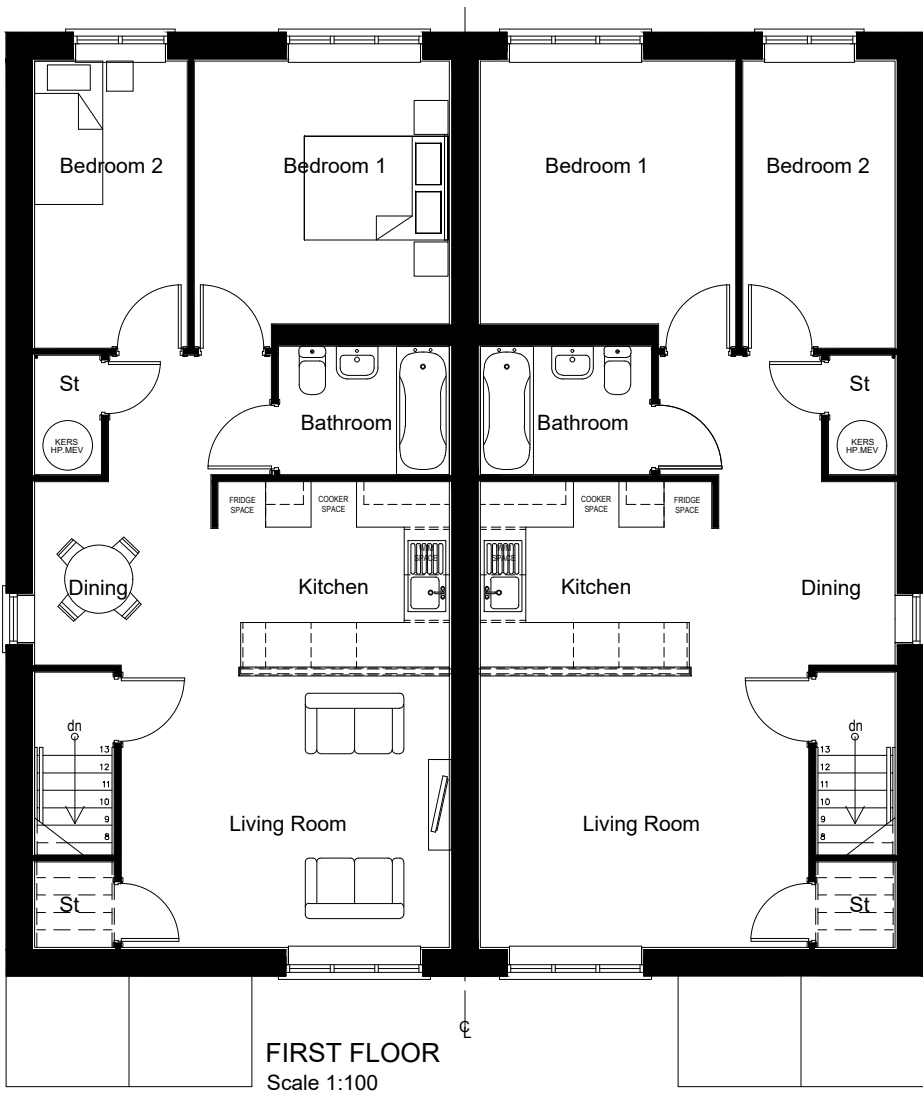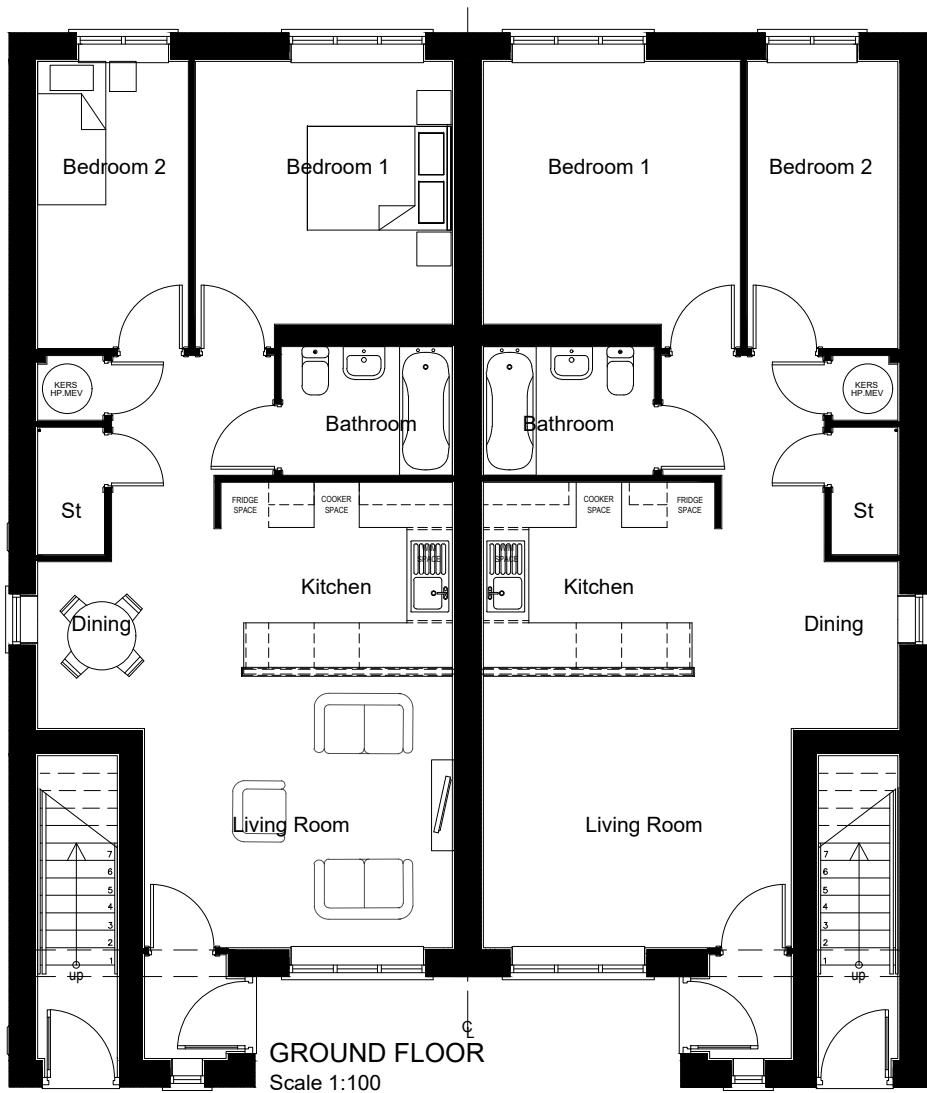

P2 12.12.25 JB SN Stone heads and sills added.
P1 27.10.25 JB SN First issue.

rev	date	issued	checked	description					
White Lee Road - Phase 2									
Rowan House Type									
Floor Plans & Elevations									
title: White Lee Road, West Yorkshire									
client: Jones Homes									
scale: AS SHOWN@A3			Niemen Architects Deck 2, The Waterscape 42 Leeds & Bradford Road Kirkstall, Leeds, LS5 3EG T: 0113 239 5400 office@niemen.co.uk						
client ref:		job ref:	originator:	zone:	level:	type:	role:	drawing no:	revision:
0005-025-NIE-XX-XX-DR-A-PL_201									P2

Planning

DO NOT SCALE - ALL DIMENSIONS & LEVELS TO BE CHECKED ON SITE - THIS DRAWINGS IS COPYRIGHT

0 1 2 3 4 5 Metres
SCALE - 1:100