



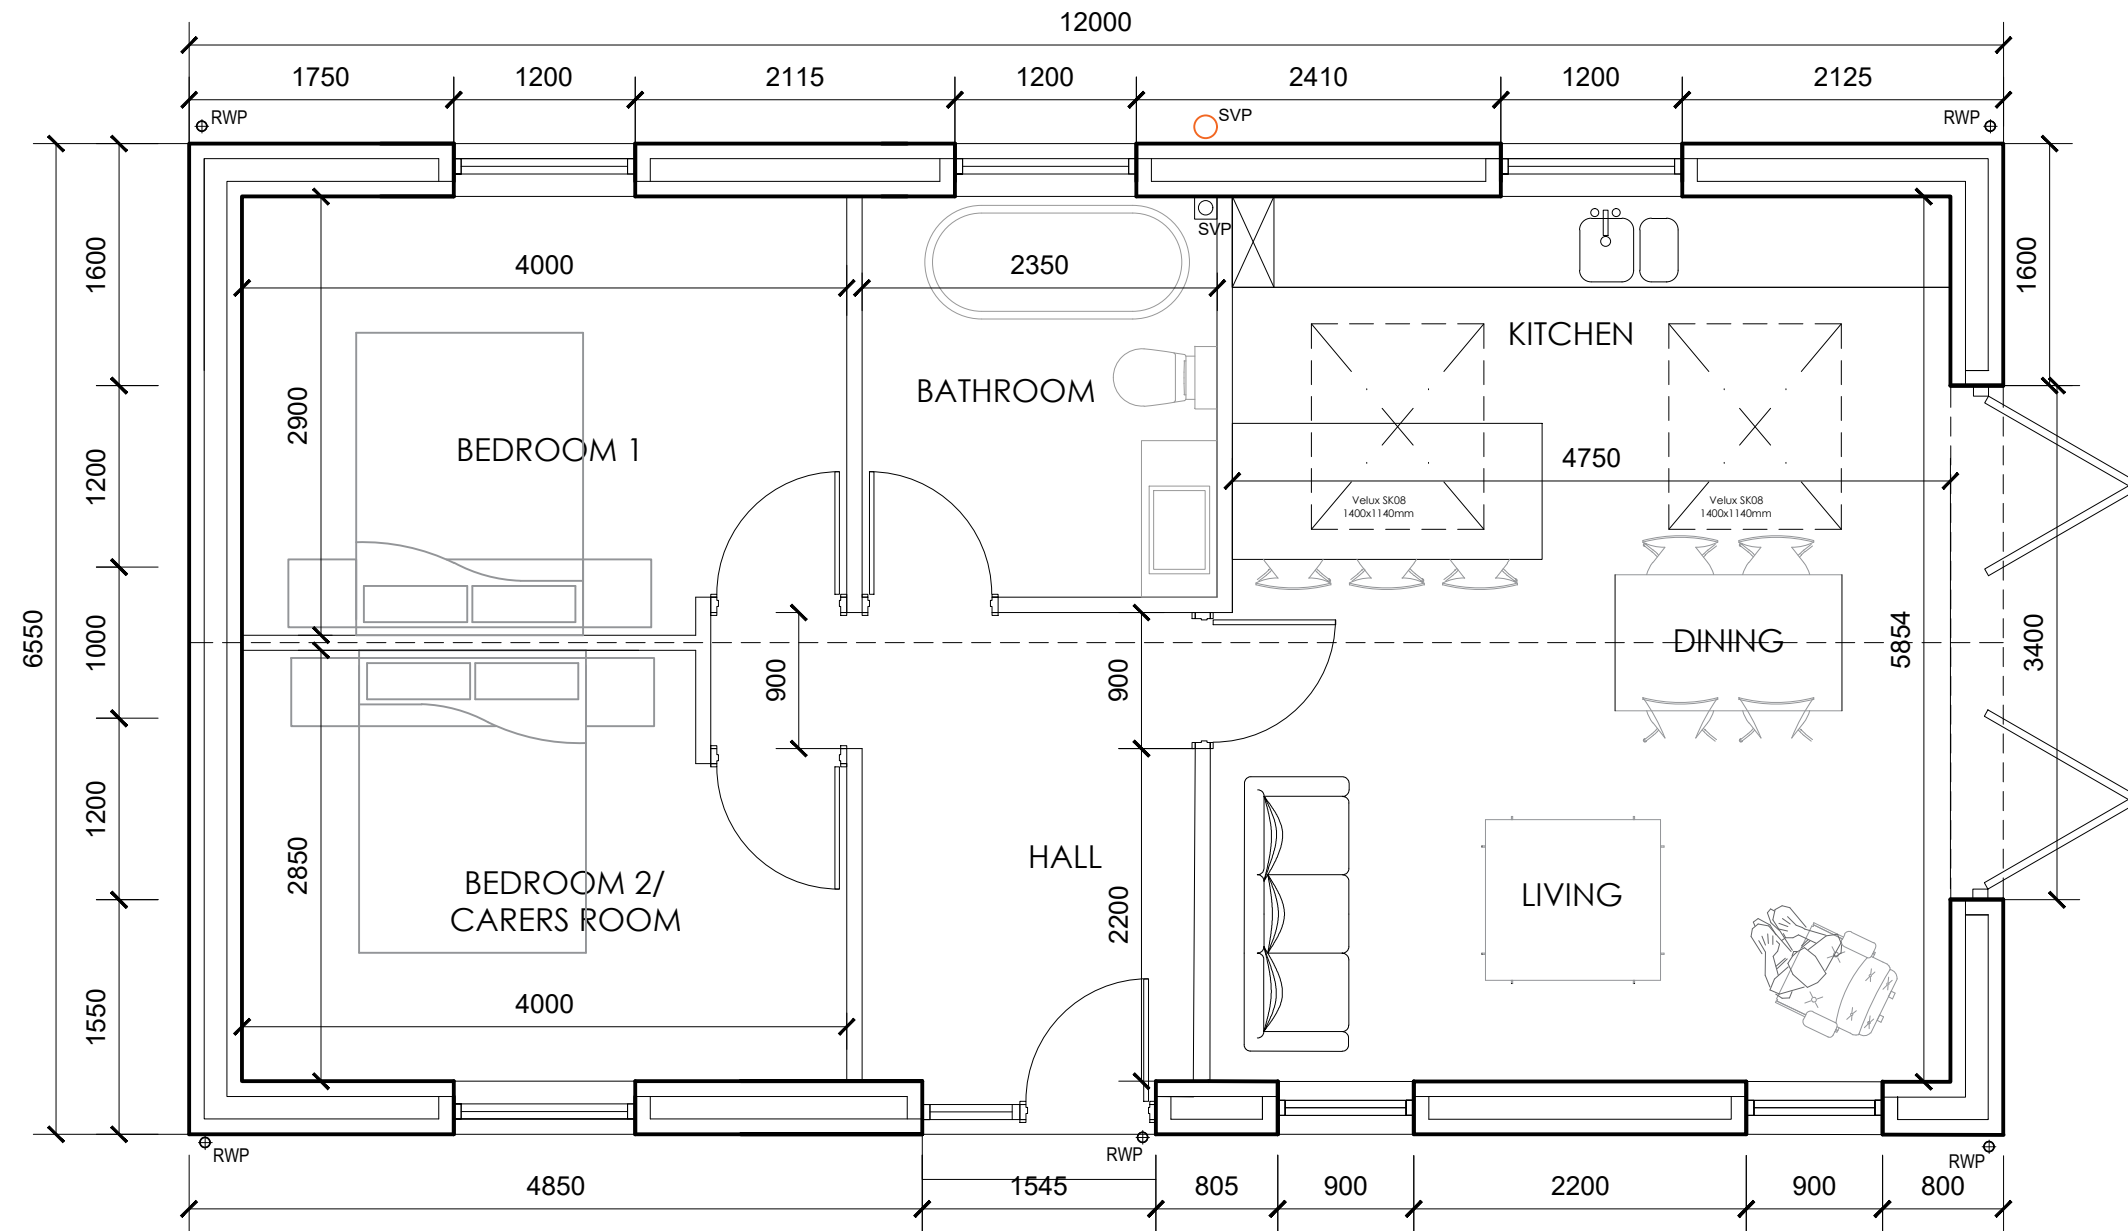

GROUND FLOOR PLAN
Proposed
1:50@A3

ROOF PLAN
Proposed
1:100@A3

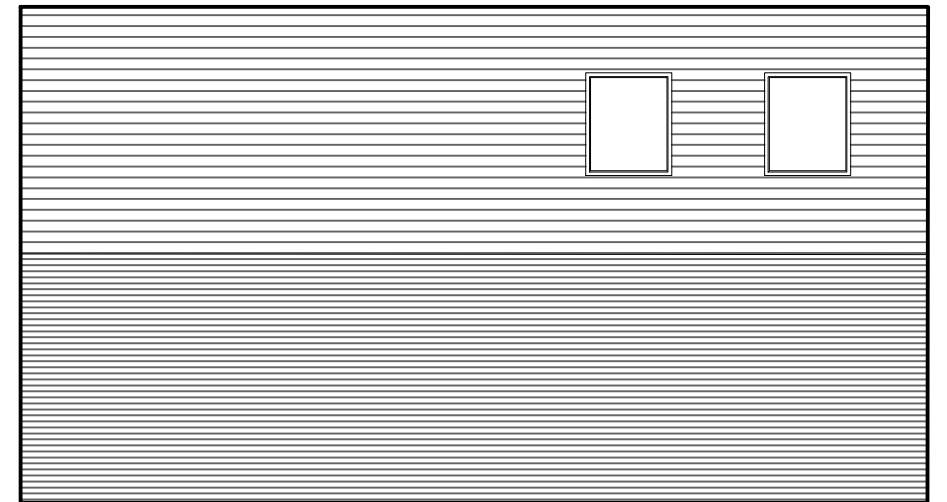

Notes:
Unless indicated, this drawing is for information only.
Do not scale, use figured dimensions only.
All dimensions to be checked on site

Drwg. original size: A3

eleven52architects

eleven52architects
30 The Fairway
Pudsey
Leeds LS28 7RE
T: +44(0)7958738229
E: leeds@eleven52architects.co.uk
W: eleven52architects.co.uk

Project: 10 OLD HALL LANE
Upper Batley

Drawing Title: Proposed Plans

Scale: As Shown@ A3

Drwg. Created: 20.12.25

Drwg. No: 0611_OLD_103

Status: Information
(*)

Revision: **B**