




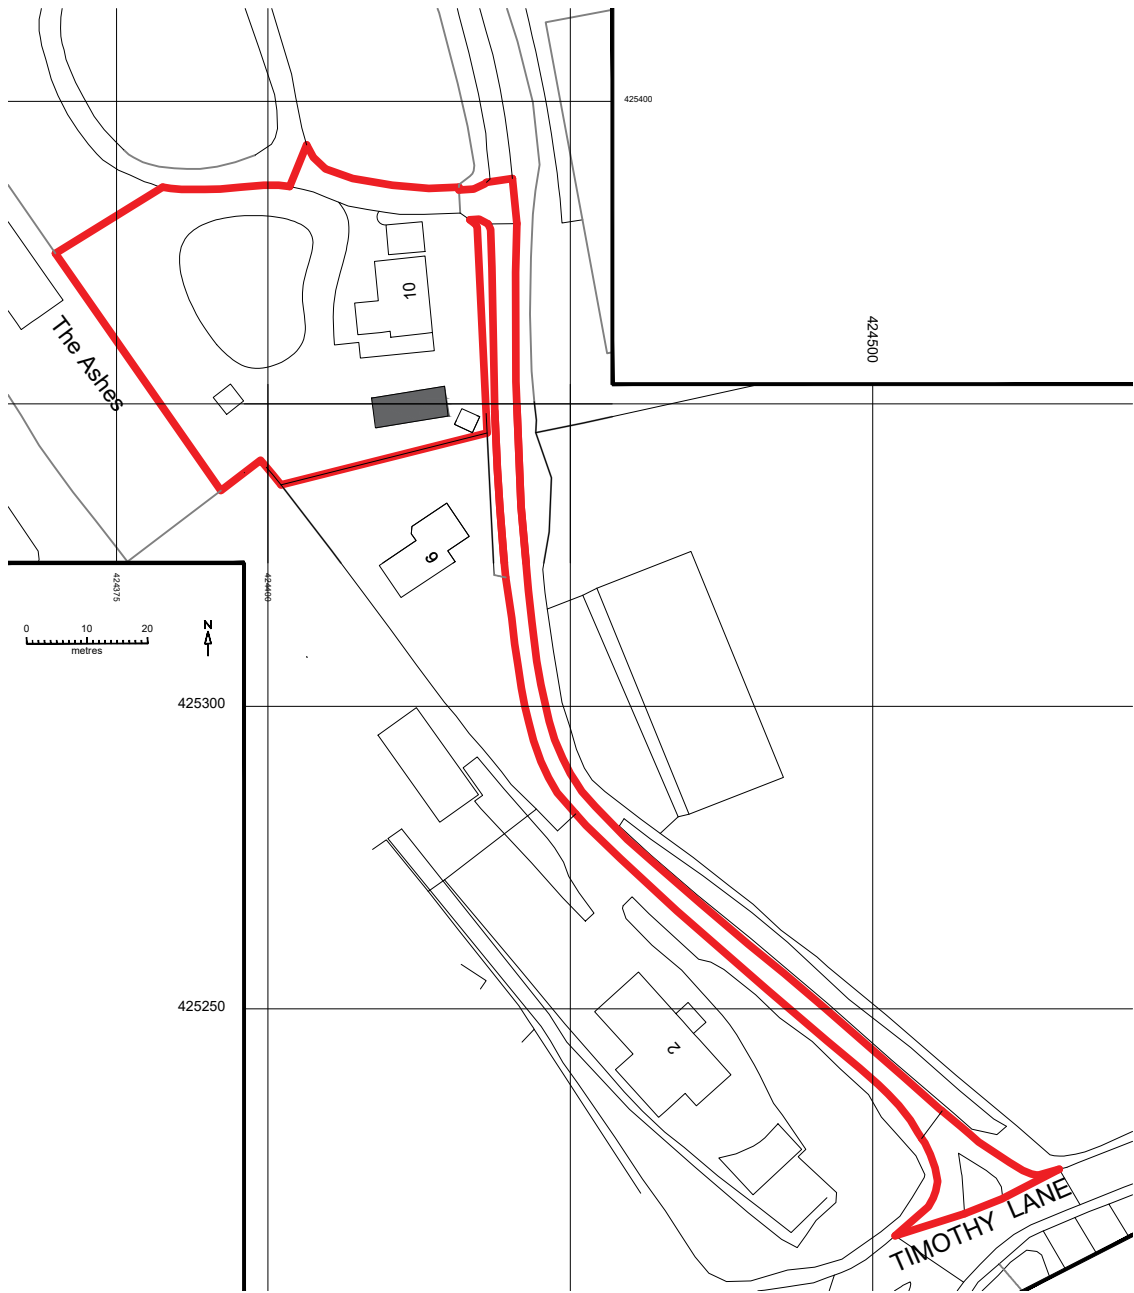

LOCATION PLAN
Existing
1:1250@A3

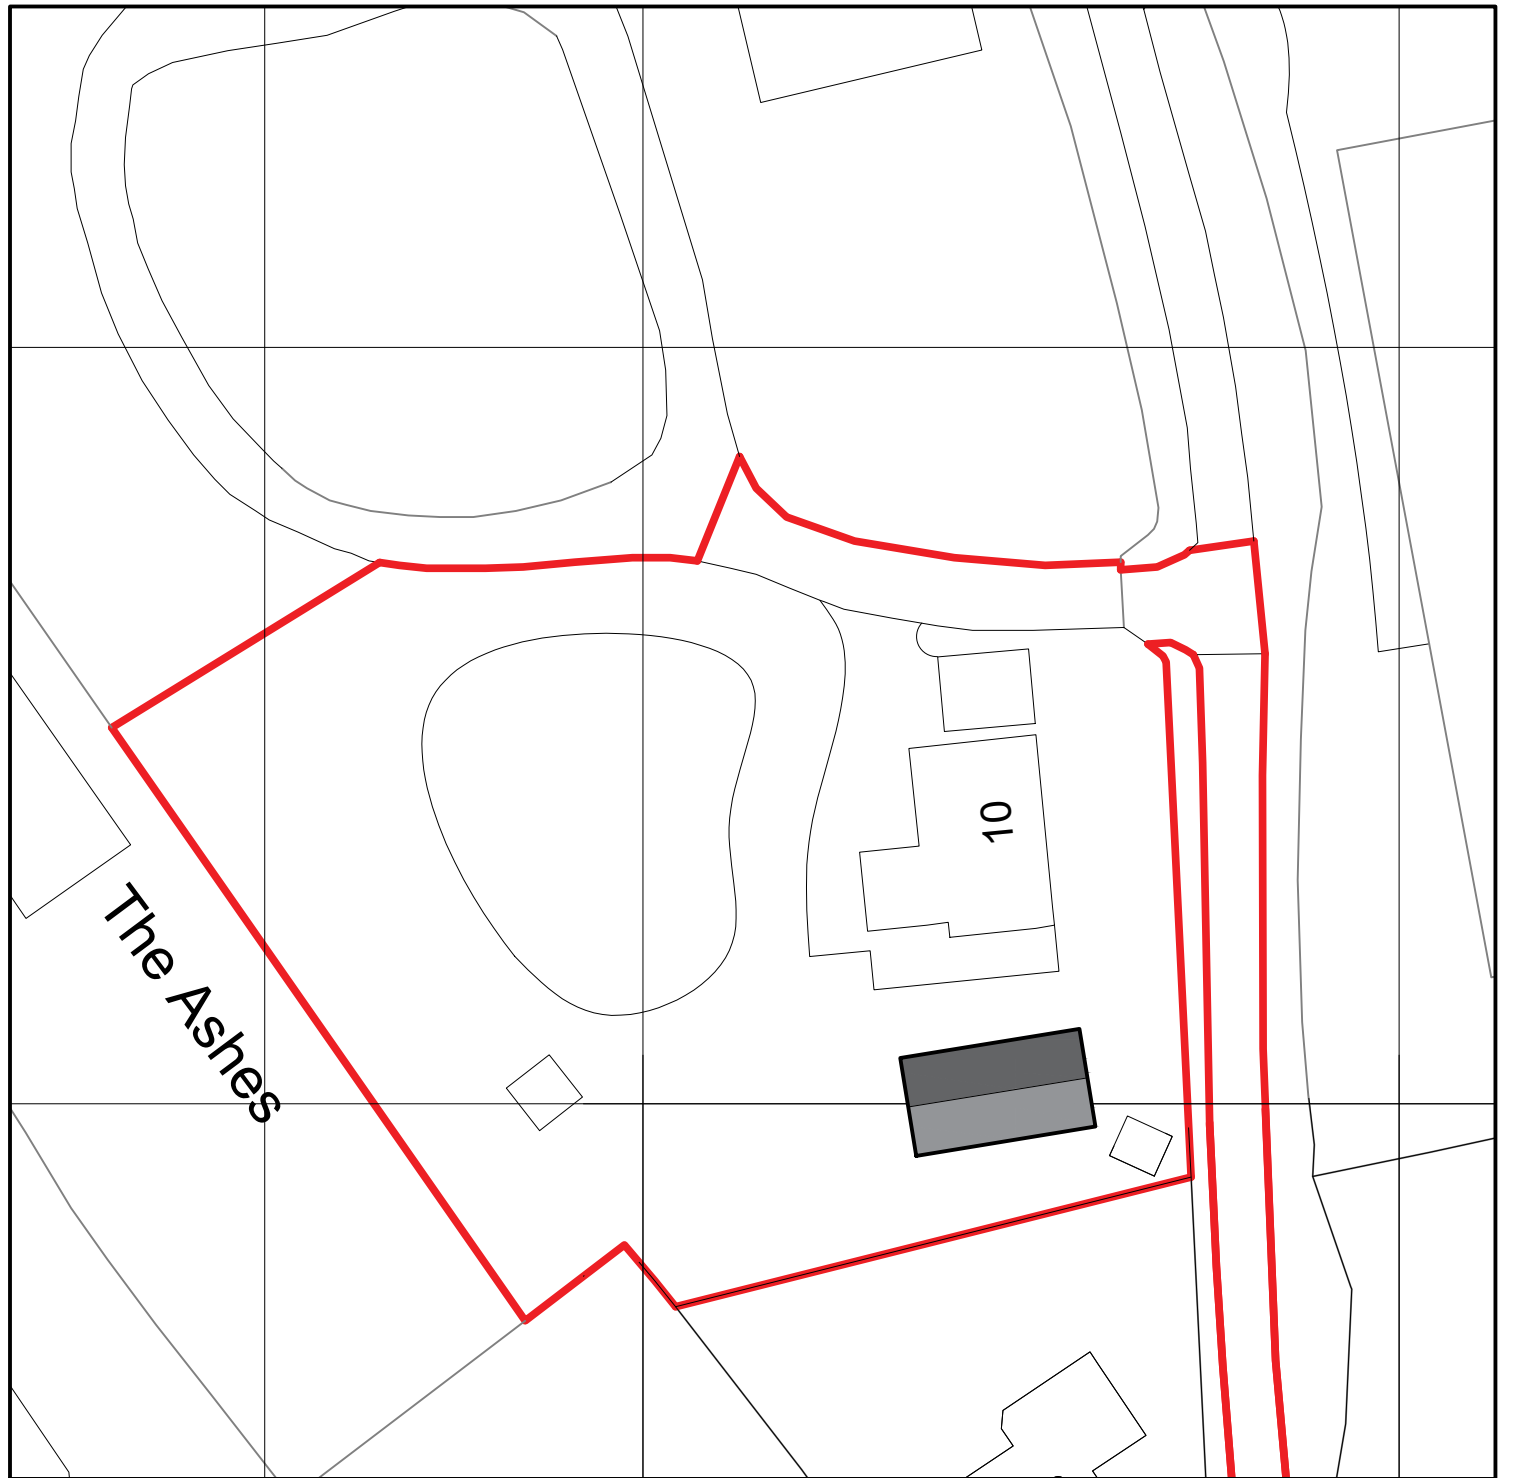

SITE PLAN
Proposed
1:200@A3

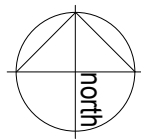

Notes:
Unless indicated, this drawing is for information only.
Do not scale, use figured dimensions only.
All dimensions to be checked on site

Drwg. original size: A3

eleven52architects

eleven52architects
30 The Fairway
Pudsey
Leeds LS28 7RE

T: +44(0)7958738229
E: leeds@eleven52architects.co.uk
W: eleven52architects.co.uk

Project: **10 OLD HALL LANE
Upper Batley**

Drawing Title: **Proposed Site Plan**

Scale: **As Shown @ A3**

Drwg. Created: **20.12.25**

Drwg. No: **0611_OLD_102**

Status: **Planning
(*)**

Revision: **C**