

CLIENT
Anthony Brennan


PROJECT
Land Adj. 88-108 South Parade,
Cleckheaton, BD19 3AF

DRAWING TITLE
Proposed Elevations

STATUS
S4 - Planning

Proj Ref	Origin	Zone	Level	Type	Role	Num	Status	Rev
17048	BAS	00	XX	DR	A	20400	S4	P1

Sheet	Scale	Issue Date	Drwn by	Ckd by
A3	1 : 100	12-06-24	AB	CB

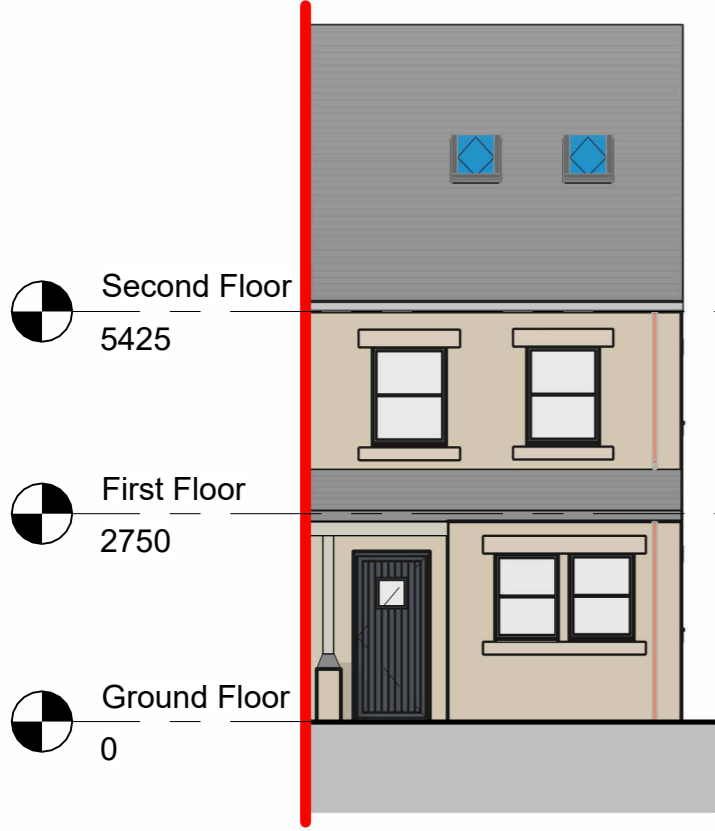


Second Floor
5425

First Floor
2750

Ground Floor
0

Proposed Front Elevation

1 : 100
SCALE 1:100

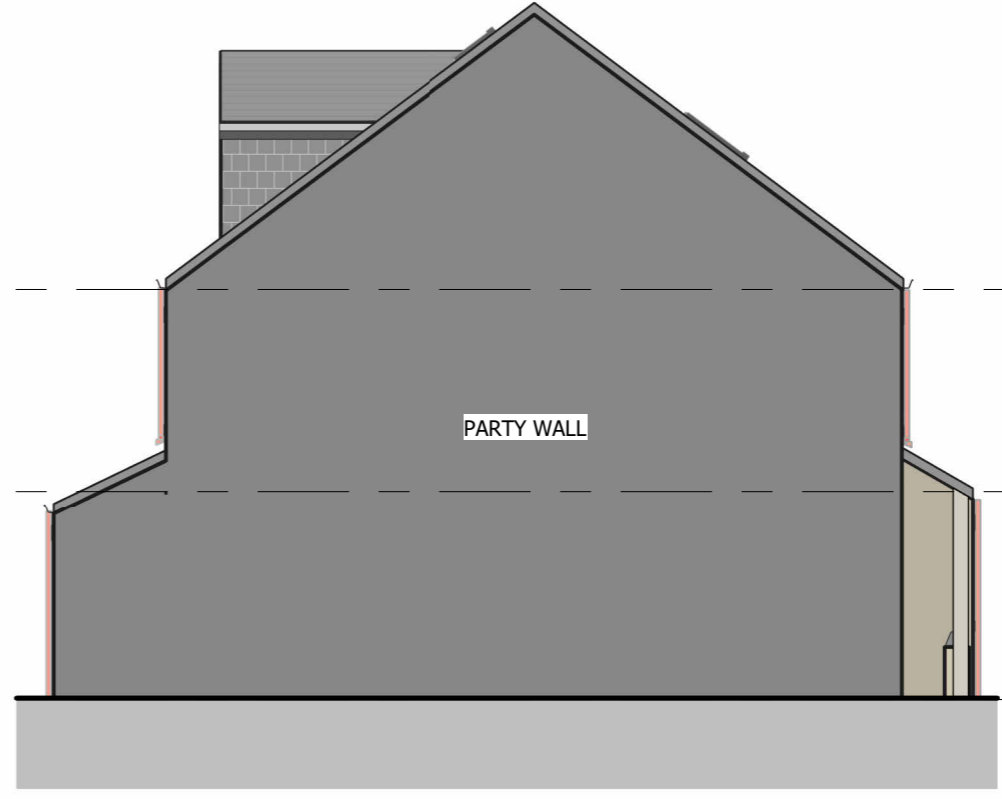


Second Floor
5425

First Floor
2750

Ground Floor
0

Proposed Side Elevation

1 : 100
SCALE 1:100

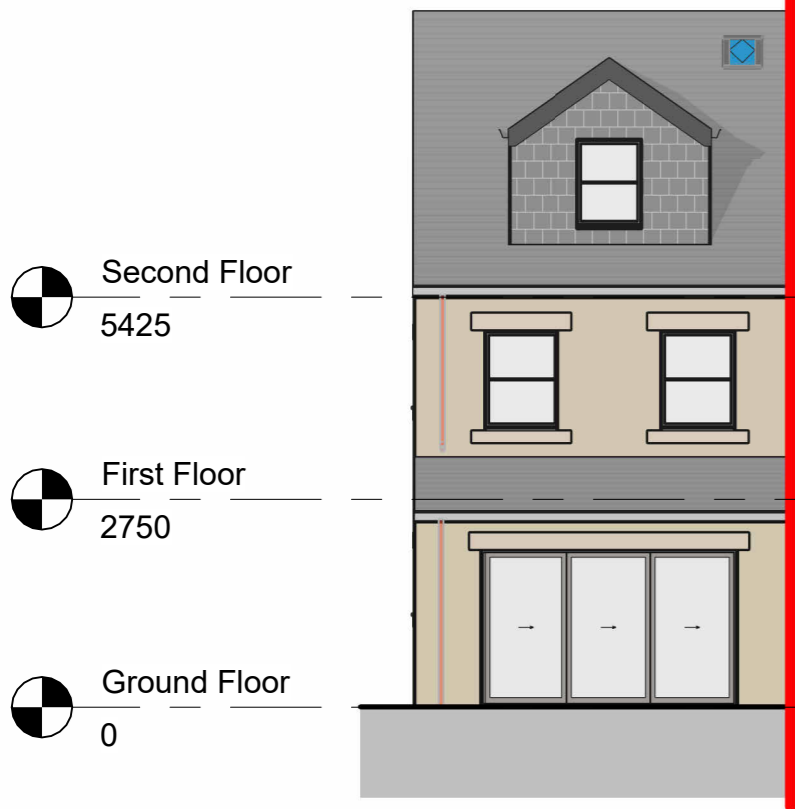


Second Floor
5425

First Floor
2750

Ground Floor
0

Proposed Rear Elevation

1 : 100
SCALE 1:100

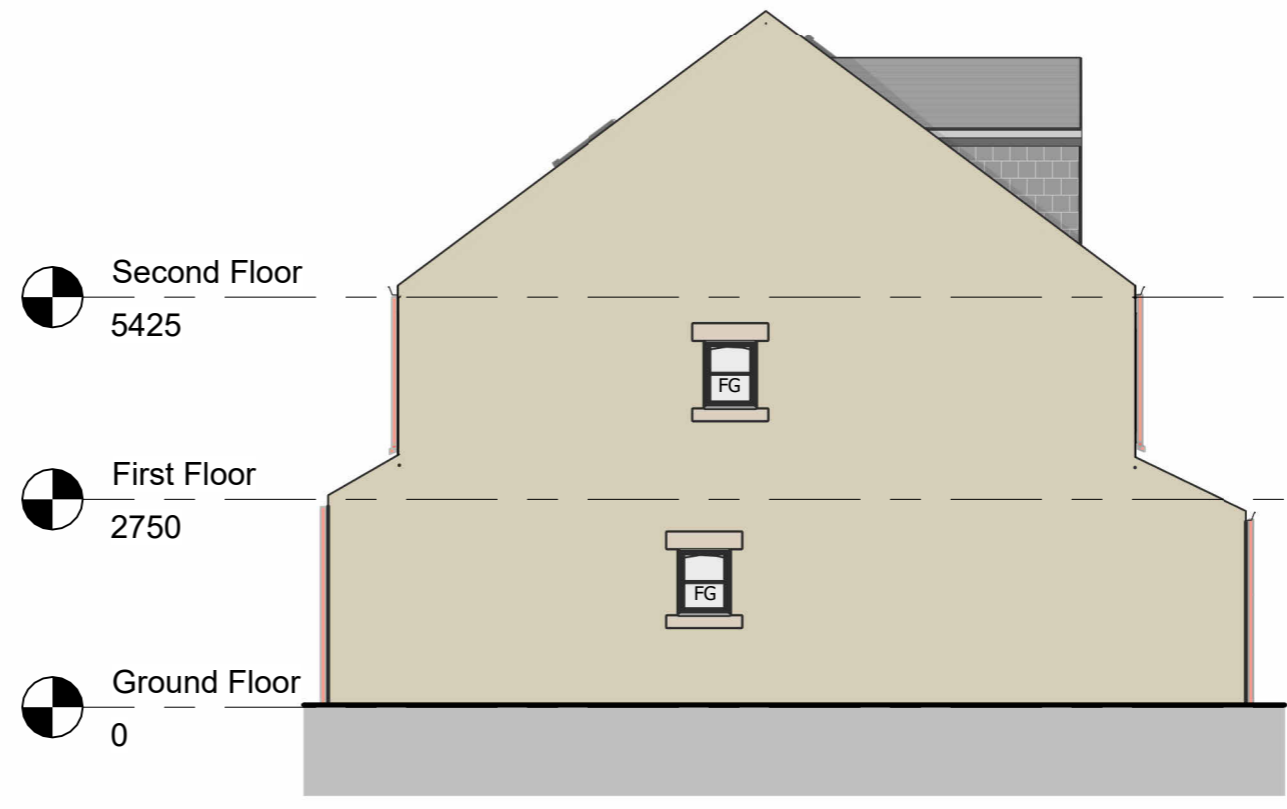

Second Floor
5425

First Floor
2750

Ground Floor
0

Proposed Party Wall

1 : 100
SCALE 1:100

REV	DESCRIPTION	DATE	ISSUED BY
P1	Drawing updated.	15-12-25	AB
P0	First Issue	05-12-25	AB

BARNES
ARCHITECTURAL
SERVICES

Unit 19, Victoria Spring Business Park
Liversedge, West Yorkshire WF15 6BU

NOTES
Do not scale from this drawing. Only figured dimensions are to be taken from this drawing. Contractor must verify all dimensions on site before commencing any work or shop drawings. Report any discrepancies to the architect before commencing work. If this drawing exceeds the quantities taken in any way the architects are to be informed before the work is initiated. Work within the Construction (Design & Management) Regulations 2015 is not to start until a Health and Safety Plan has been produced. This drawing is copyright and must not be reproduced without consent of BARNES ARCHITECTURAL SERVICES.

DRAWING STATUS/TYPE KEY			
S0	Feasibility	S2	Sketch
L	Landscape	D4	Construction
S4	Planning	Z	Marketing
B	Building Survey	B3	As Built
D2	Tender	Z	Tenant
OS	Ordnance Survey		