




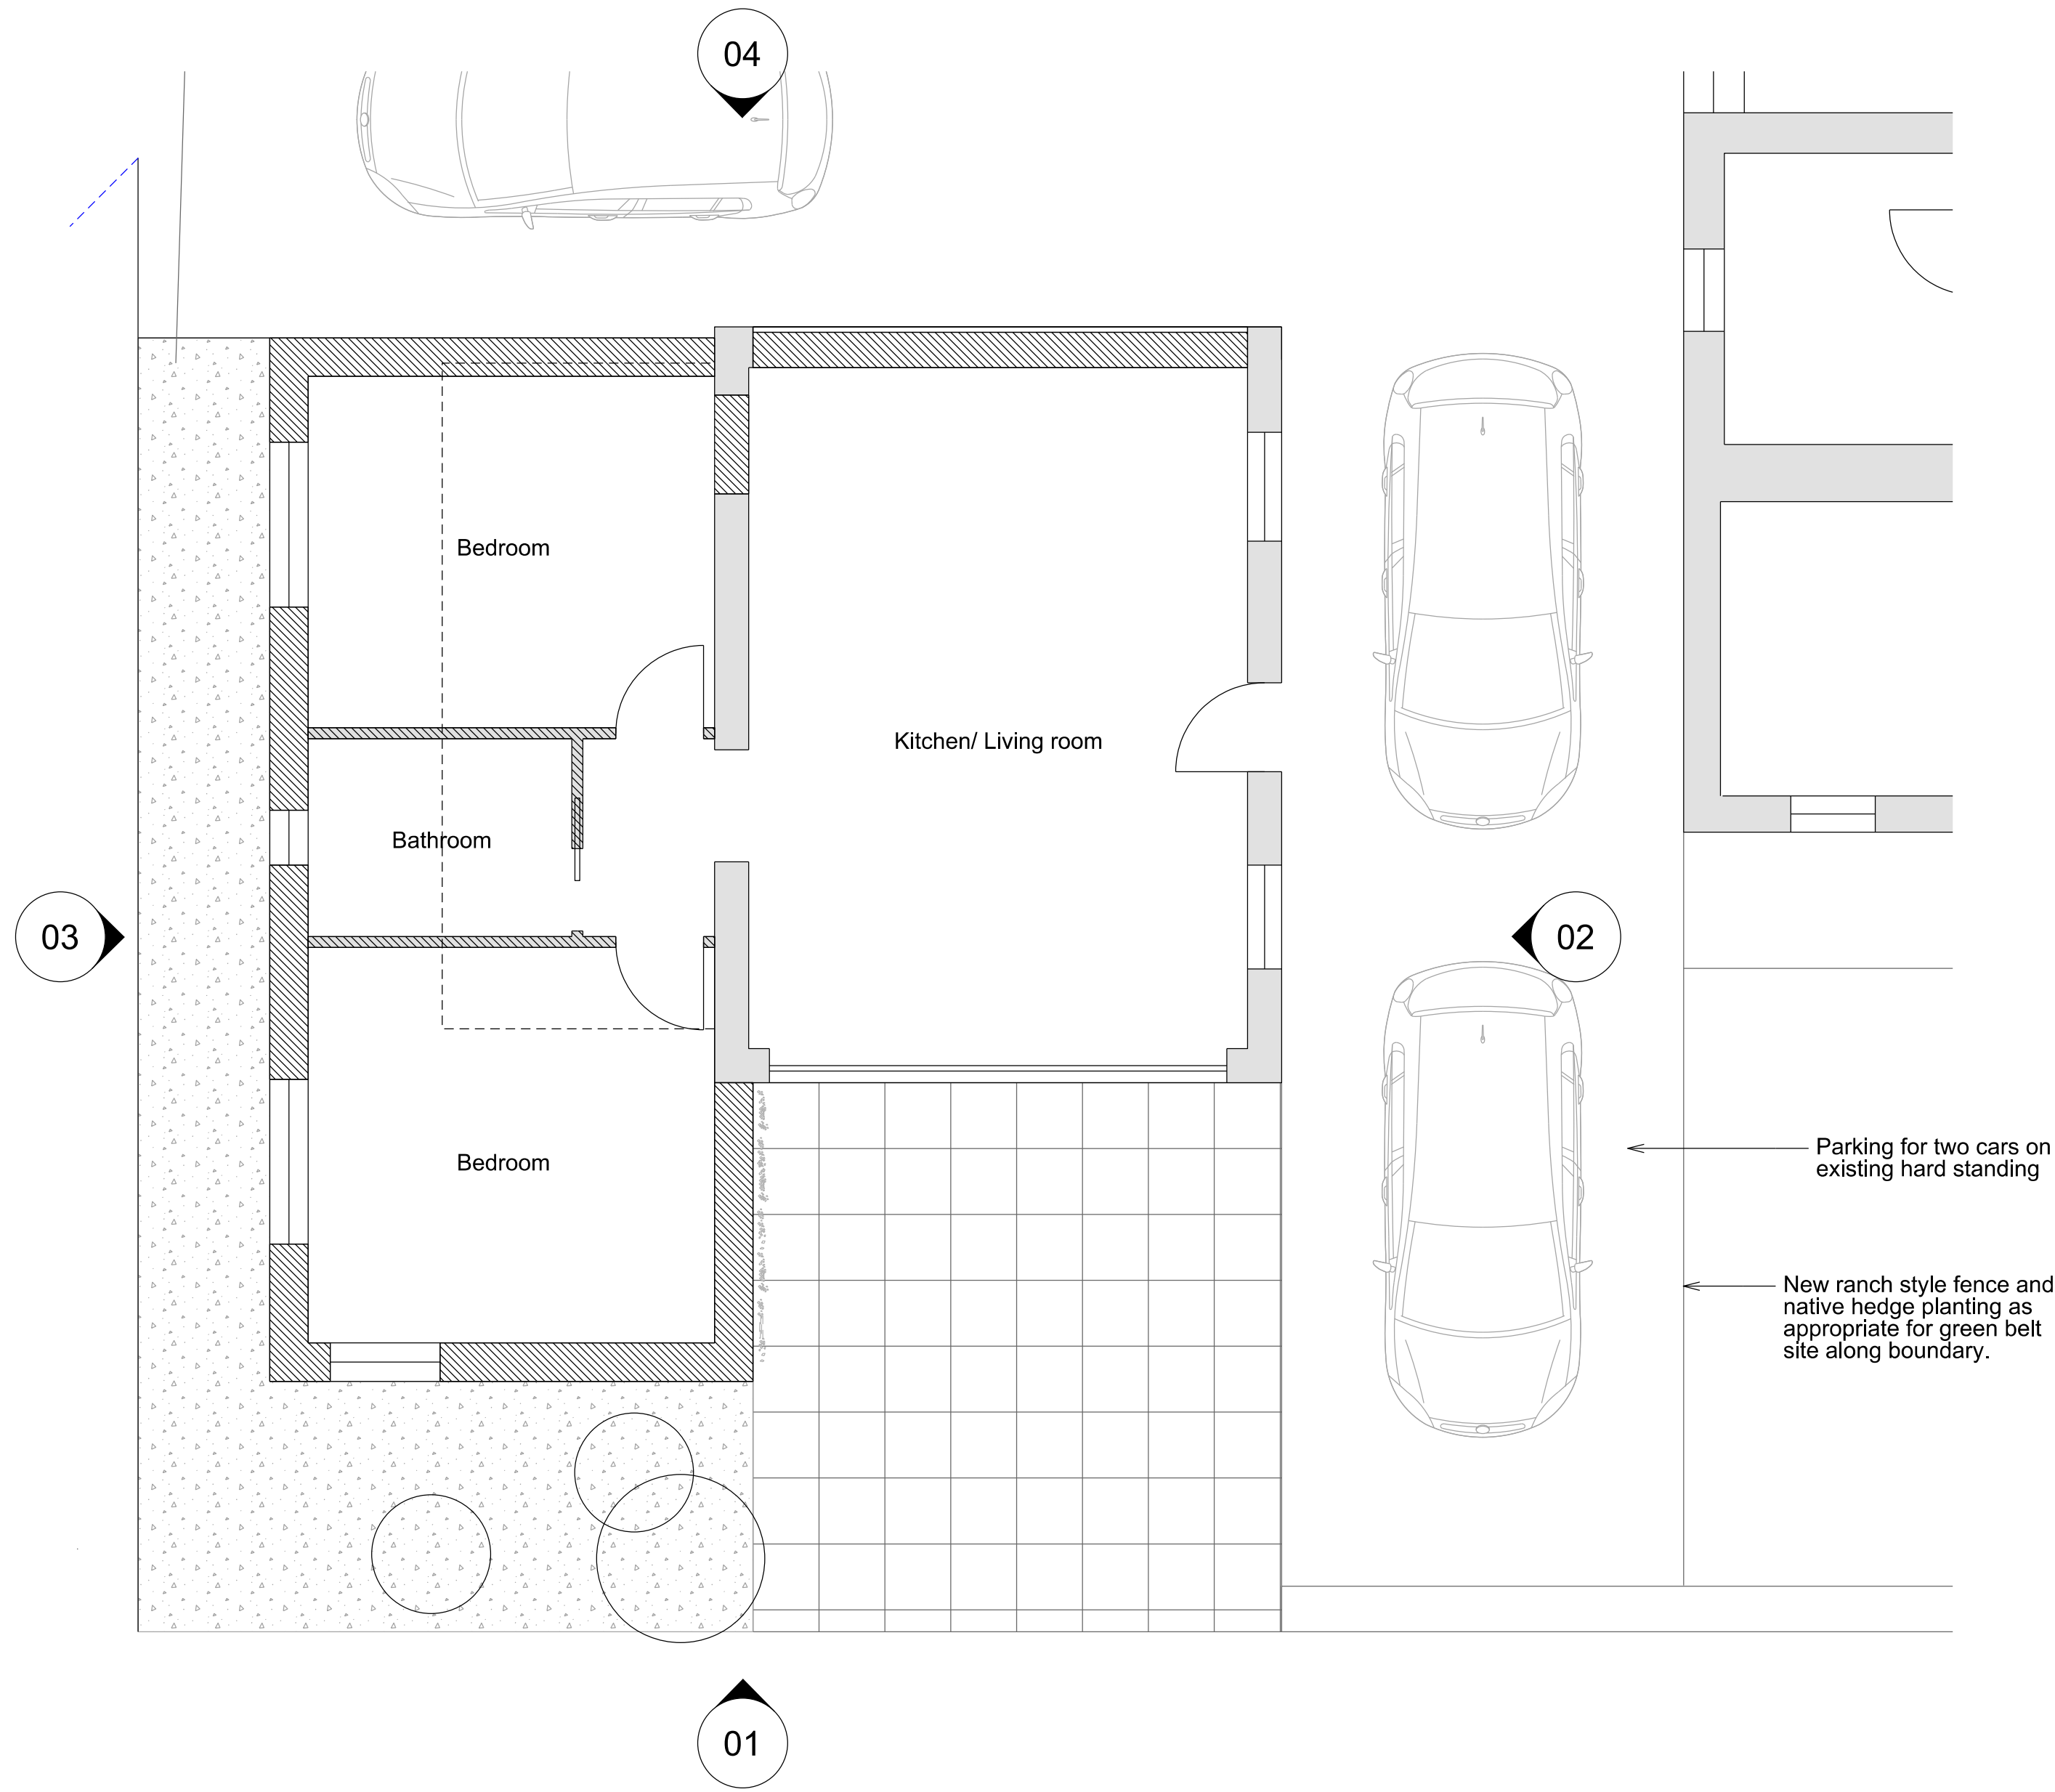


00 Proposed Plan
1:50

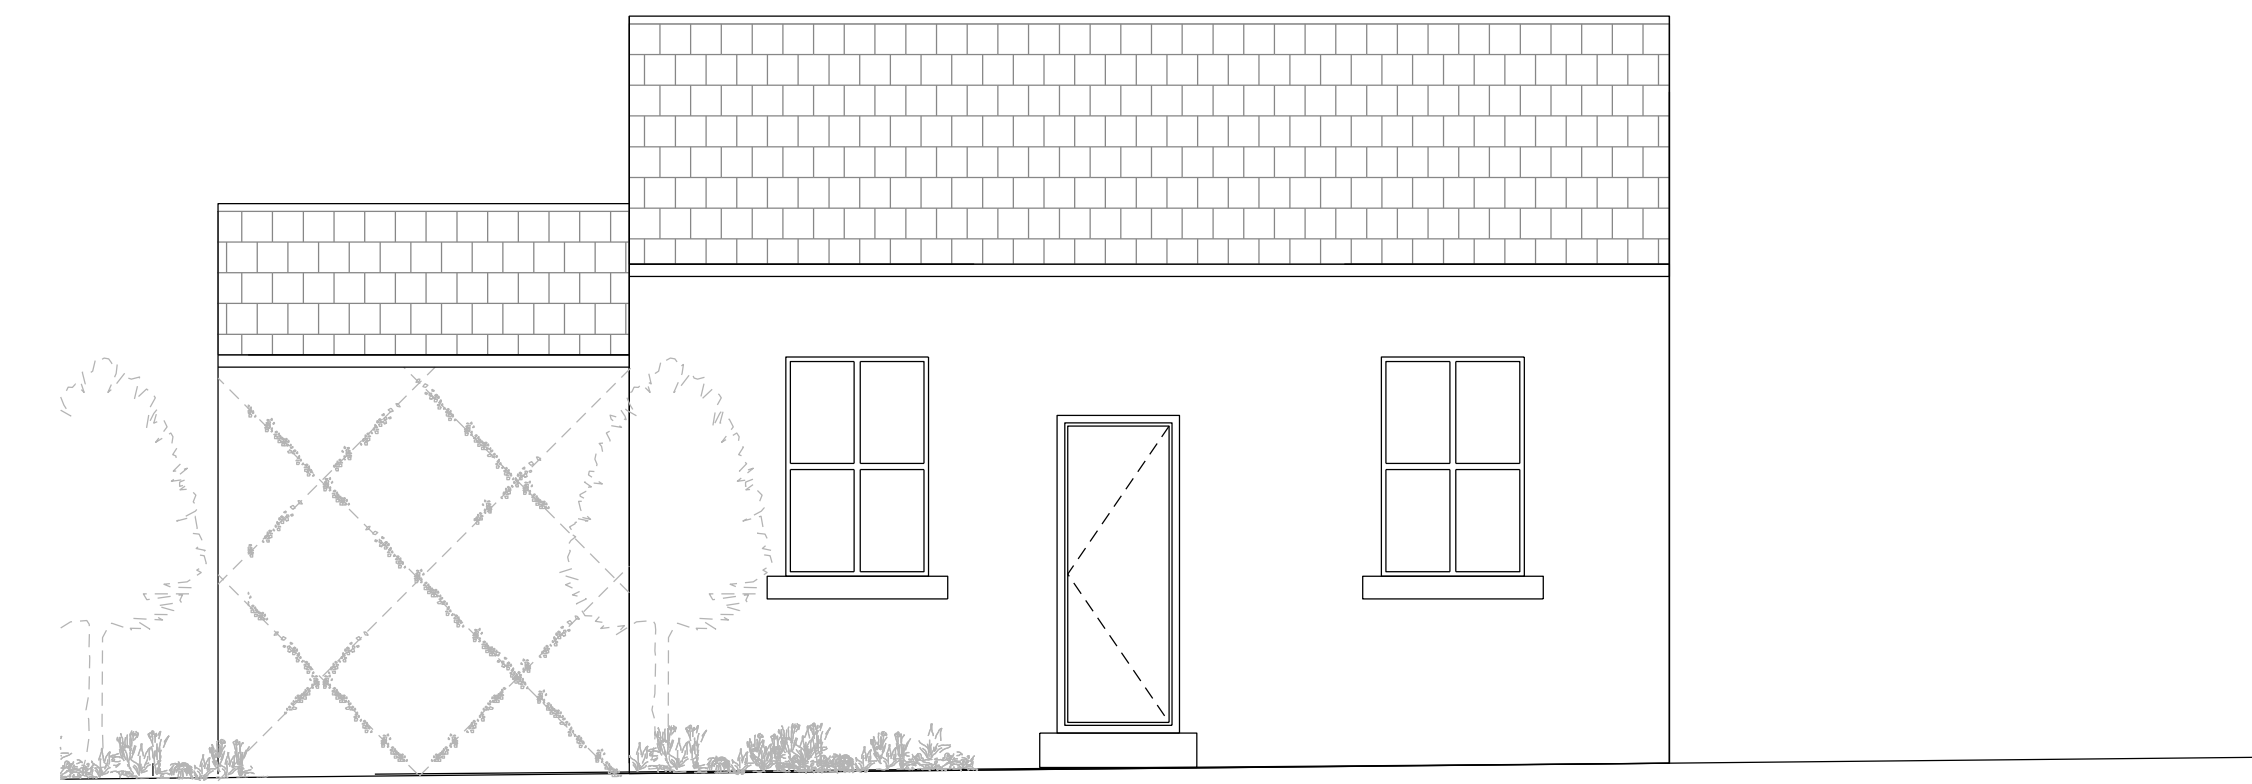


02 Side Elevation
1:50

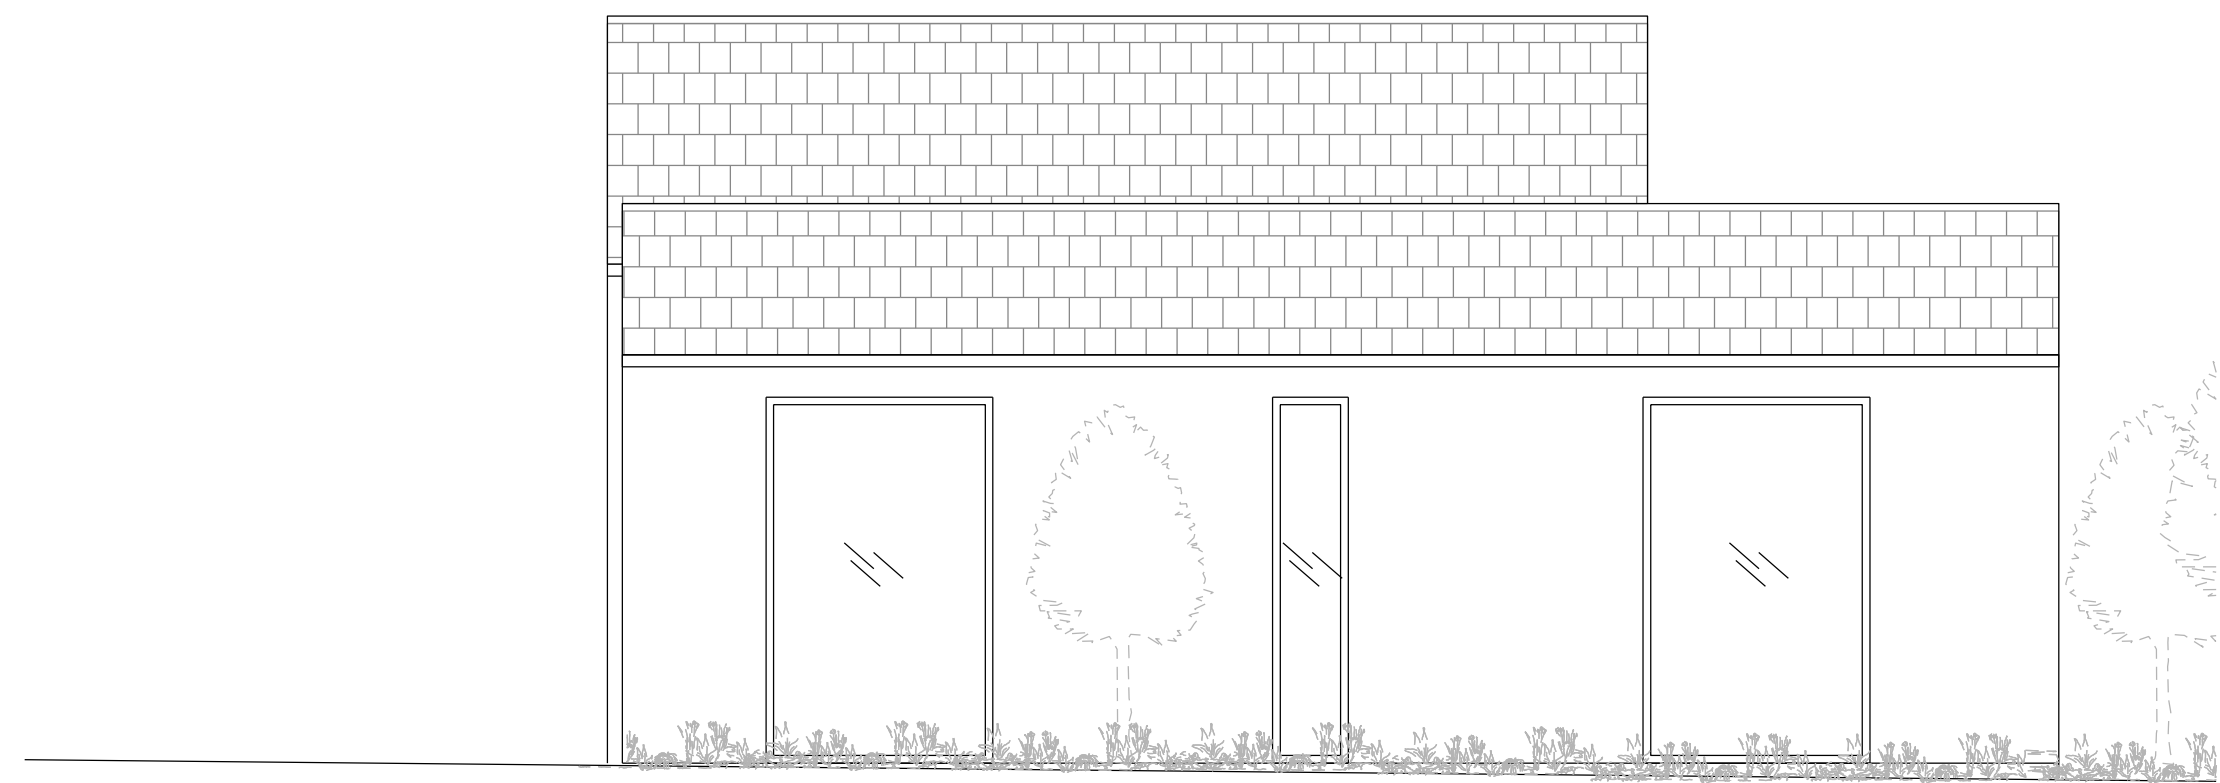

03 Side Elevation
1:50

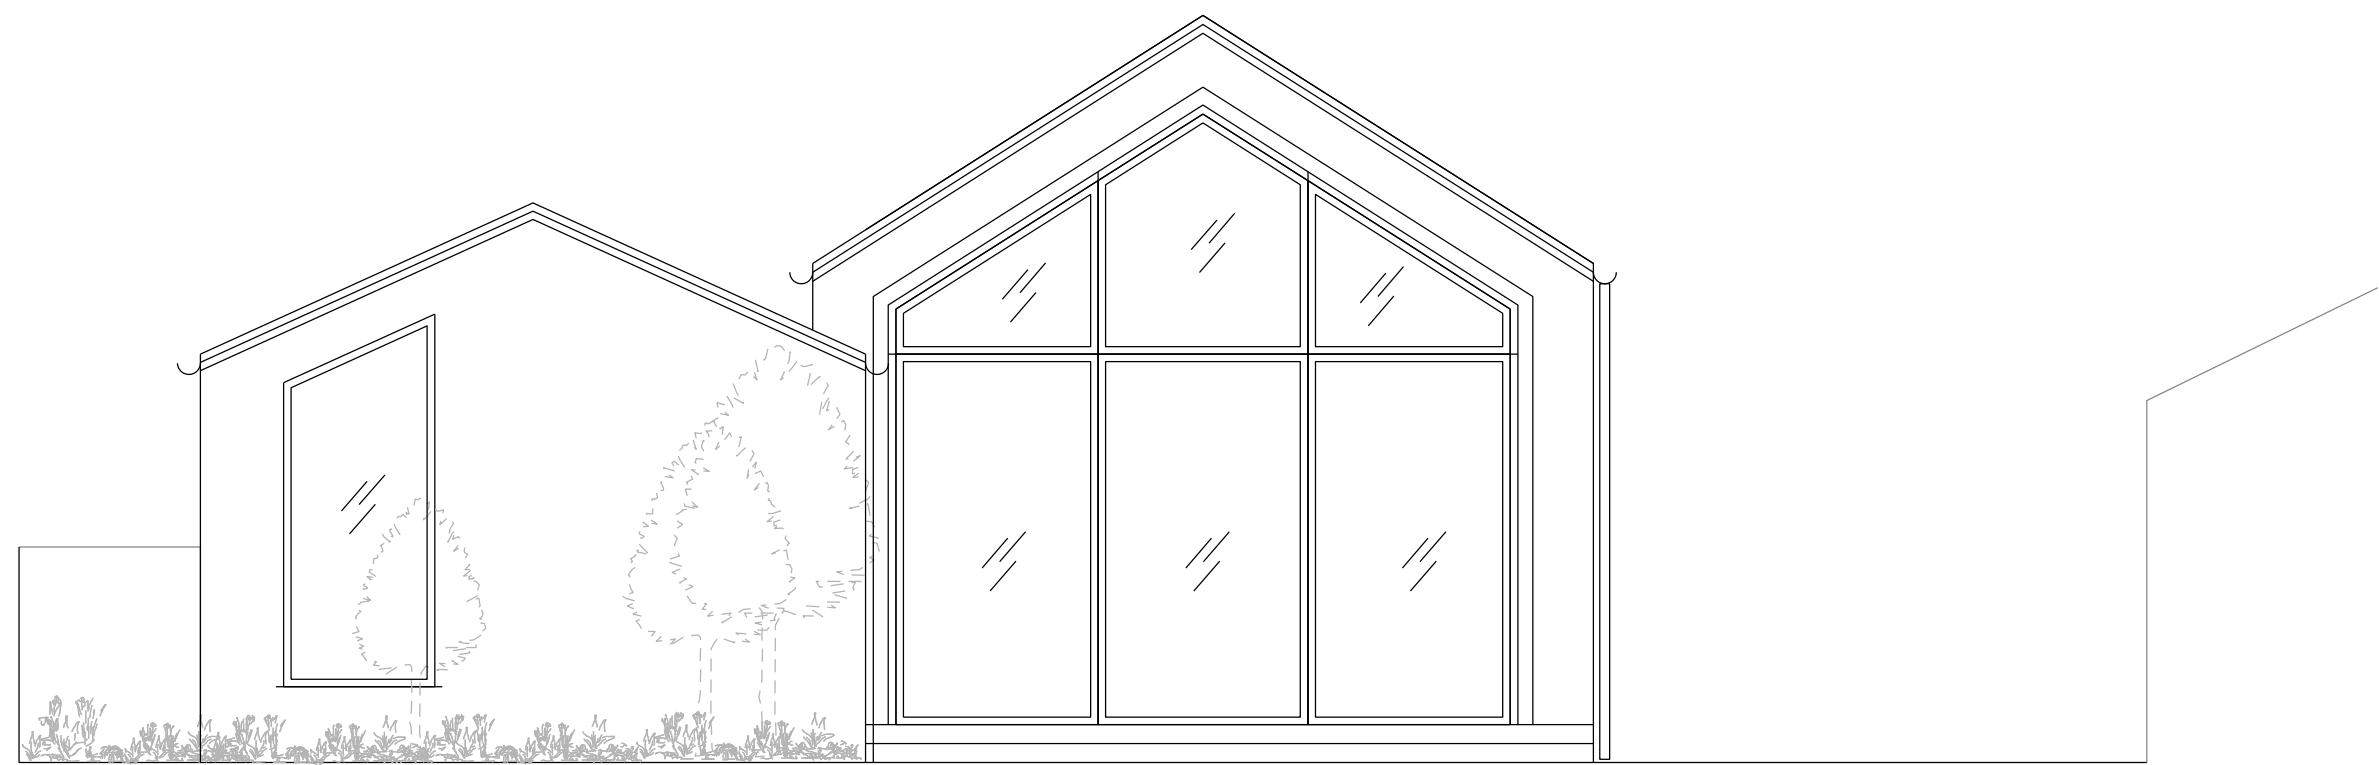

01 Front Elevation
1:50

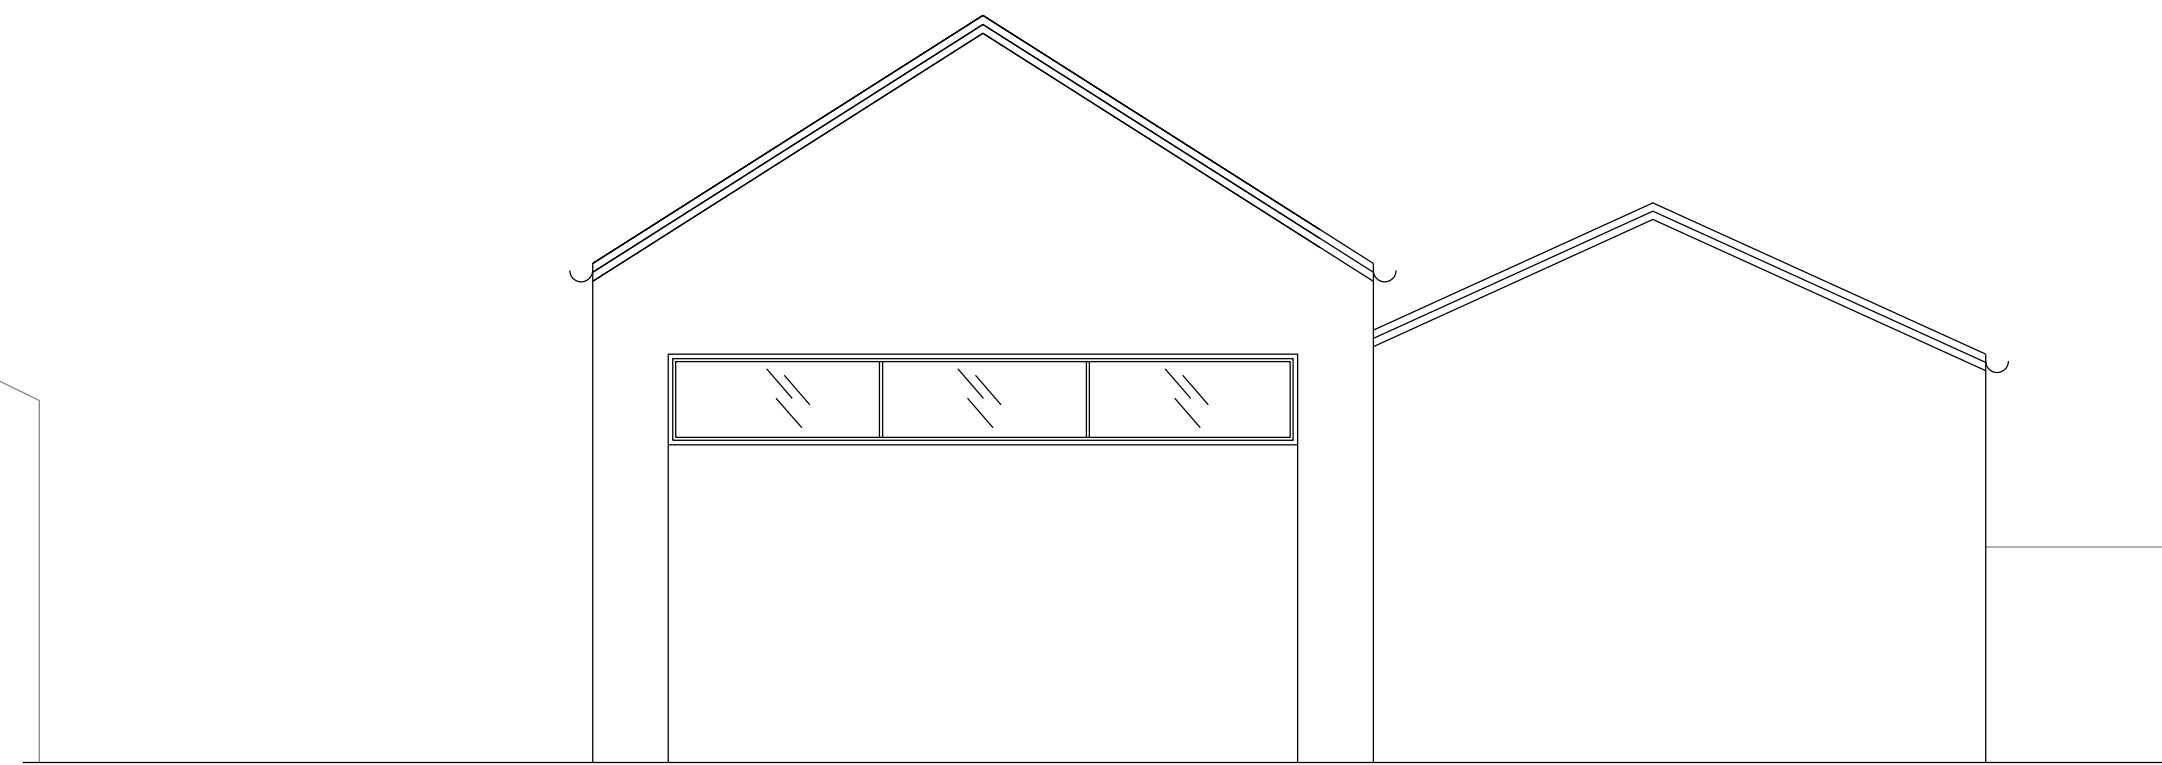

04 Rear Elevation
1:50

General Notes
1. Dimensions are in millimetres unless stated otherwise.
2. Levels are in metres AOD unless stated otherwise.
3. Dimensions govern.
Do not scale off drawing.
4. All dimensions to be verified on site before proceeding.

00	27.09.2023	For Planning	GG
REV	Date	Reason For Issue	Chk

For Planning

DRAWING STATUS

STUDIO.ELEPHANT
studioelephant.co

Client
Mrs A Guest
5 Park Riding
Honley
Holmfirth
HD9 6QL

Keyplan	
---------	--

Project
5 Park Riding

Drawing Title
Proposed Plans

Scale at A1 1:50	Scale at A3 1:100	Date 25.09.23
---------------------	----------------------	------------------

Rev No. 00

Drawing No.
P003