



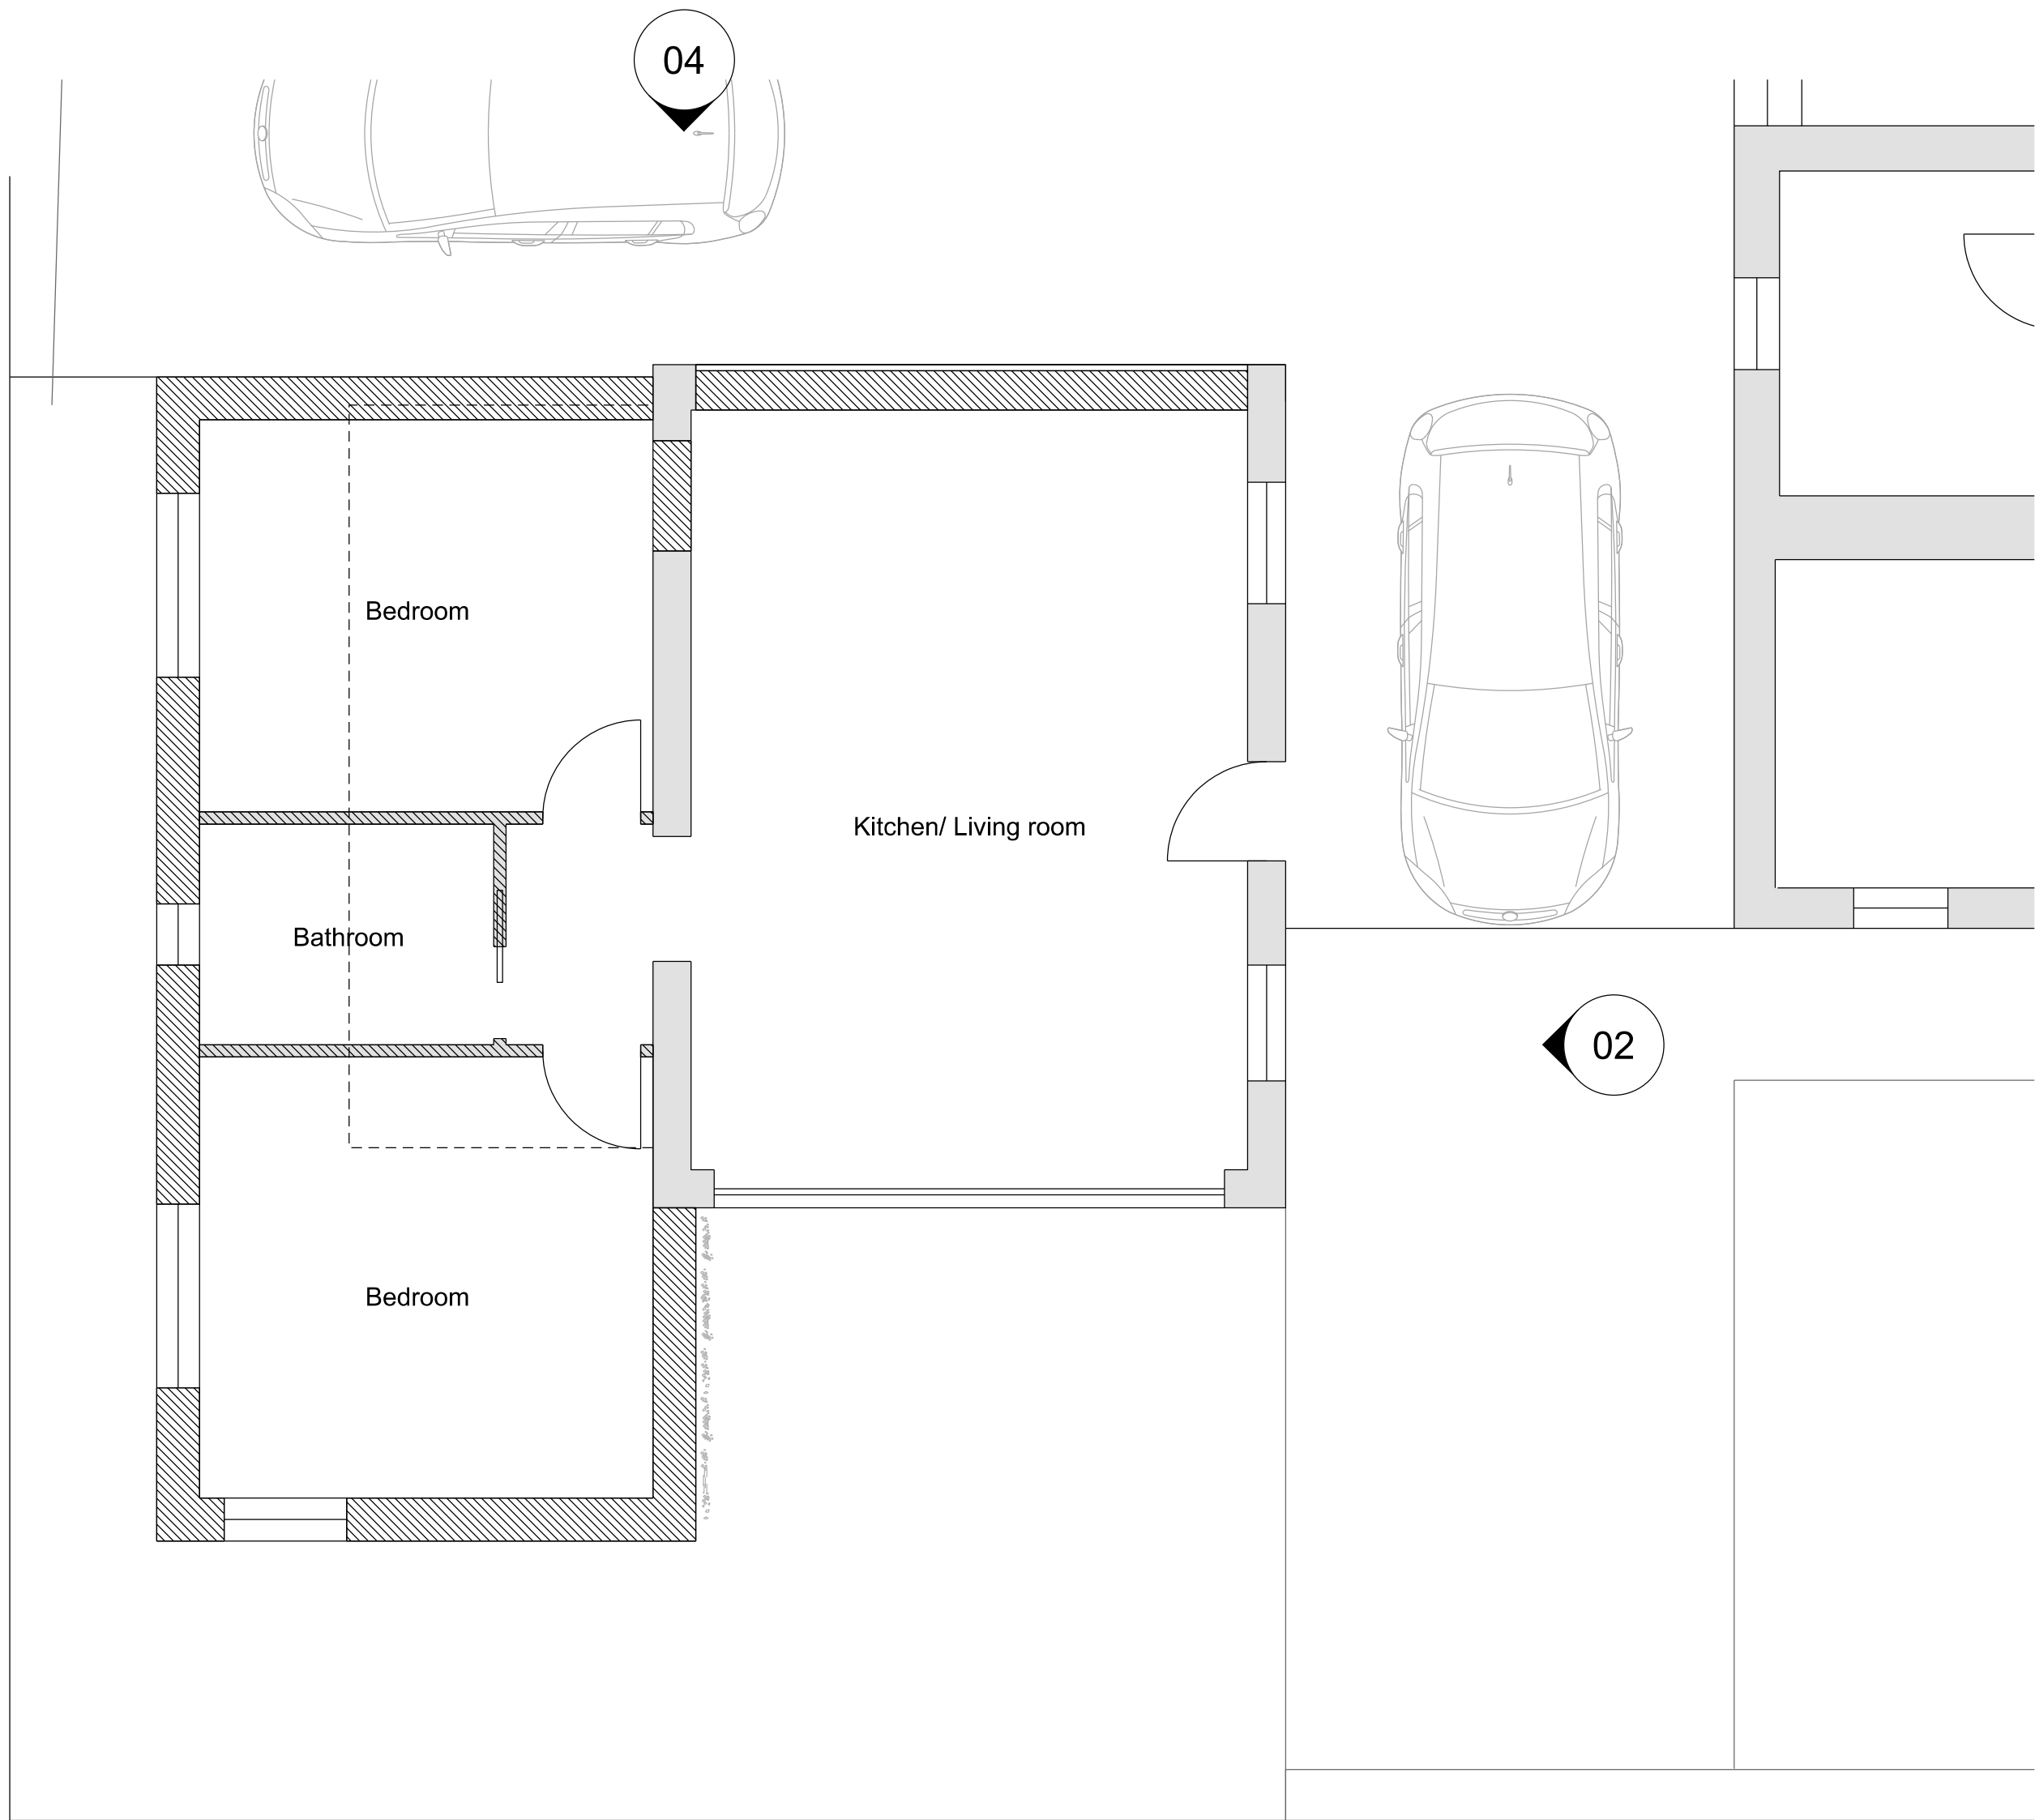


00 Proposed Plan

1:50

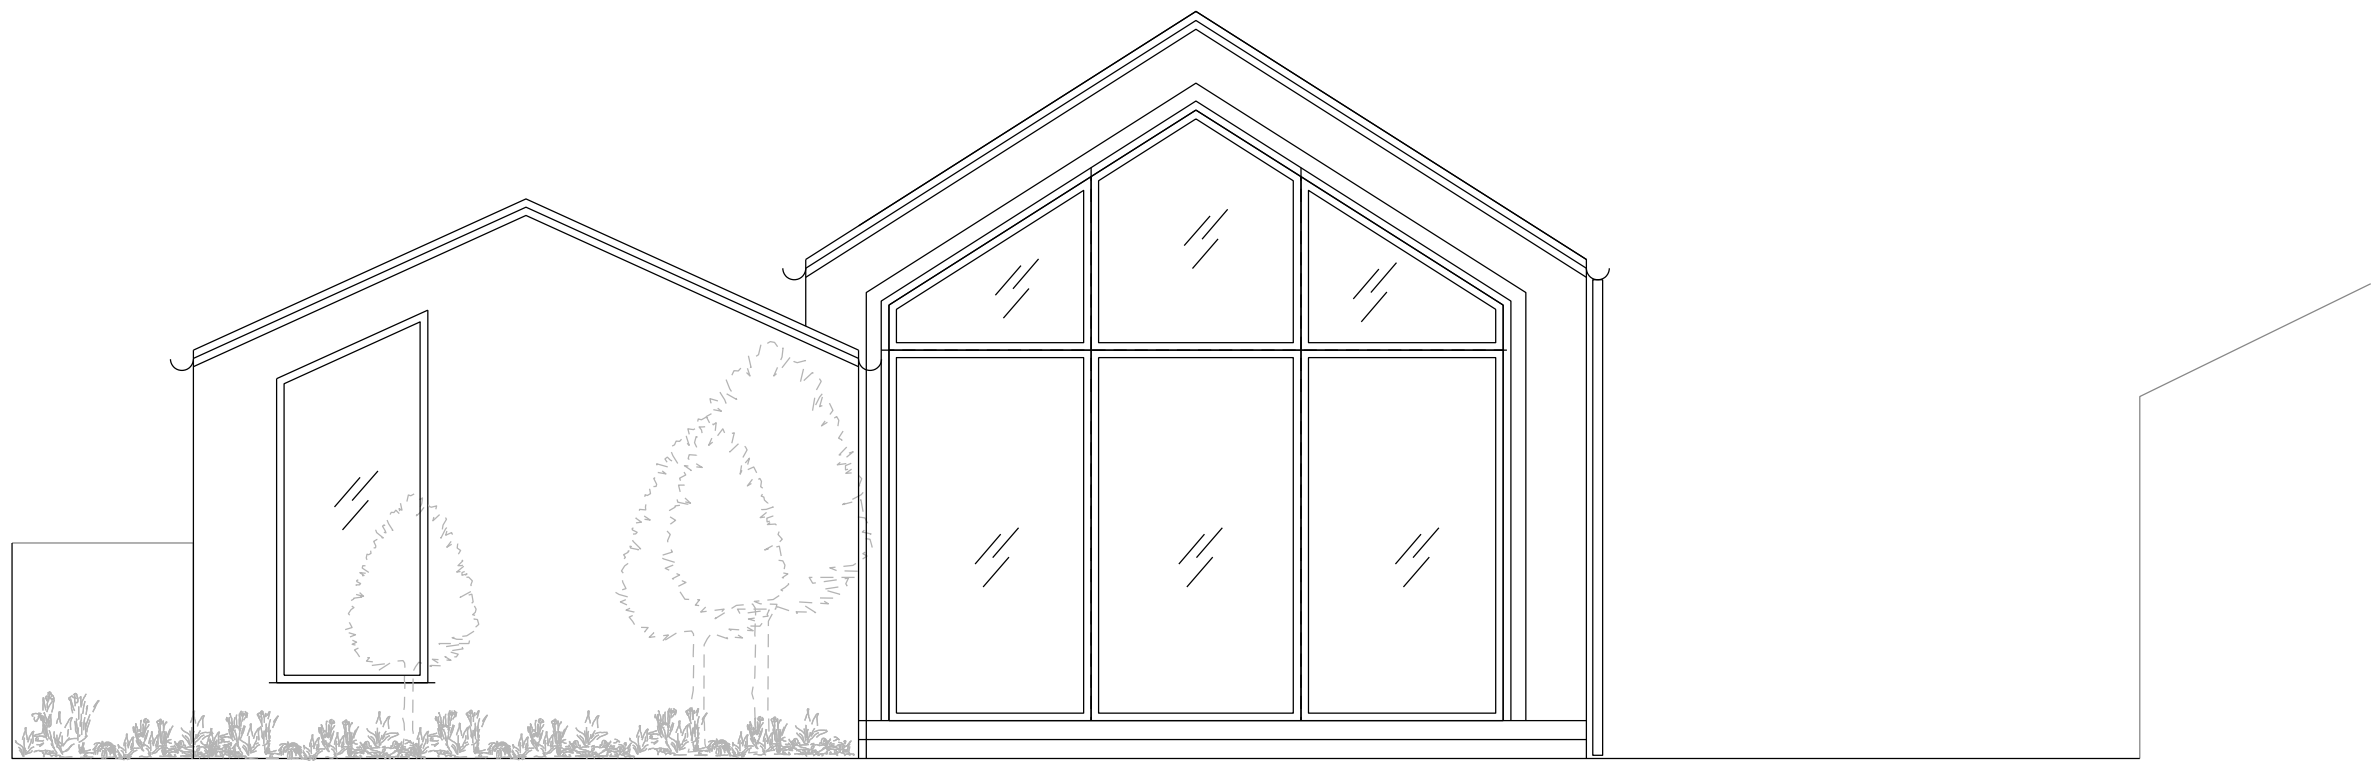


01 Front Elevation

1:50

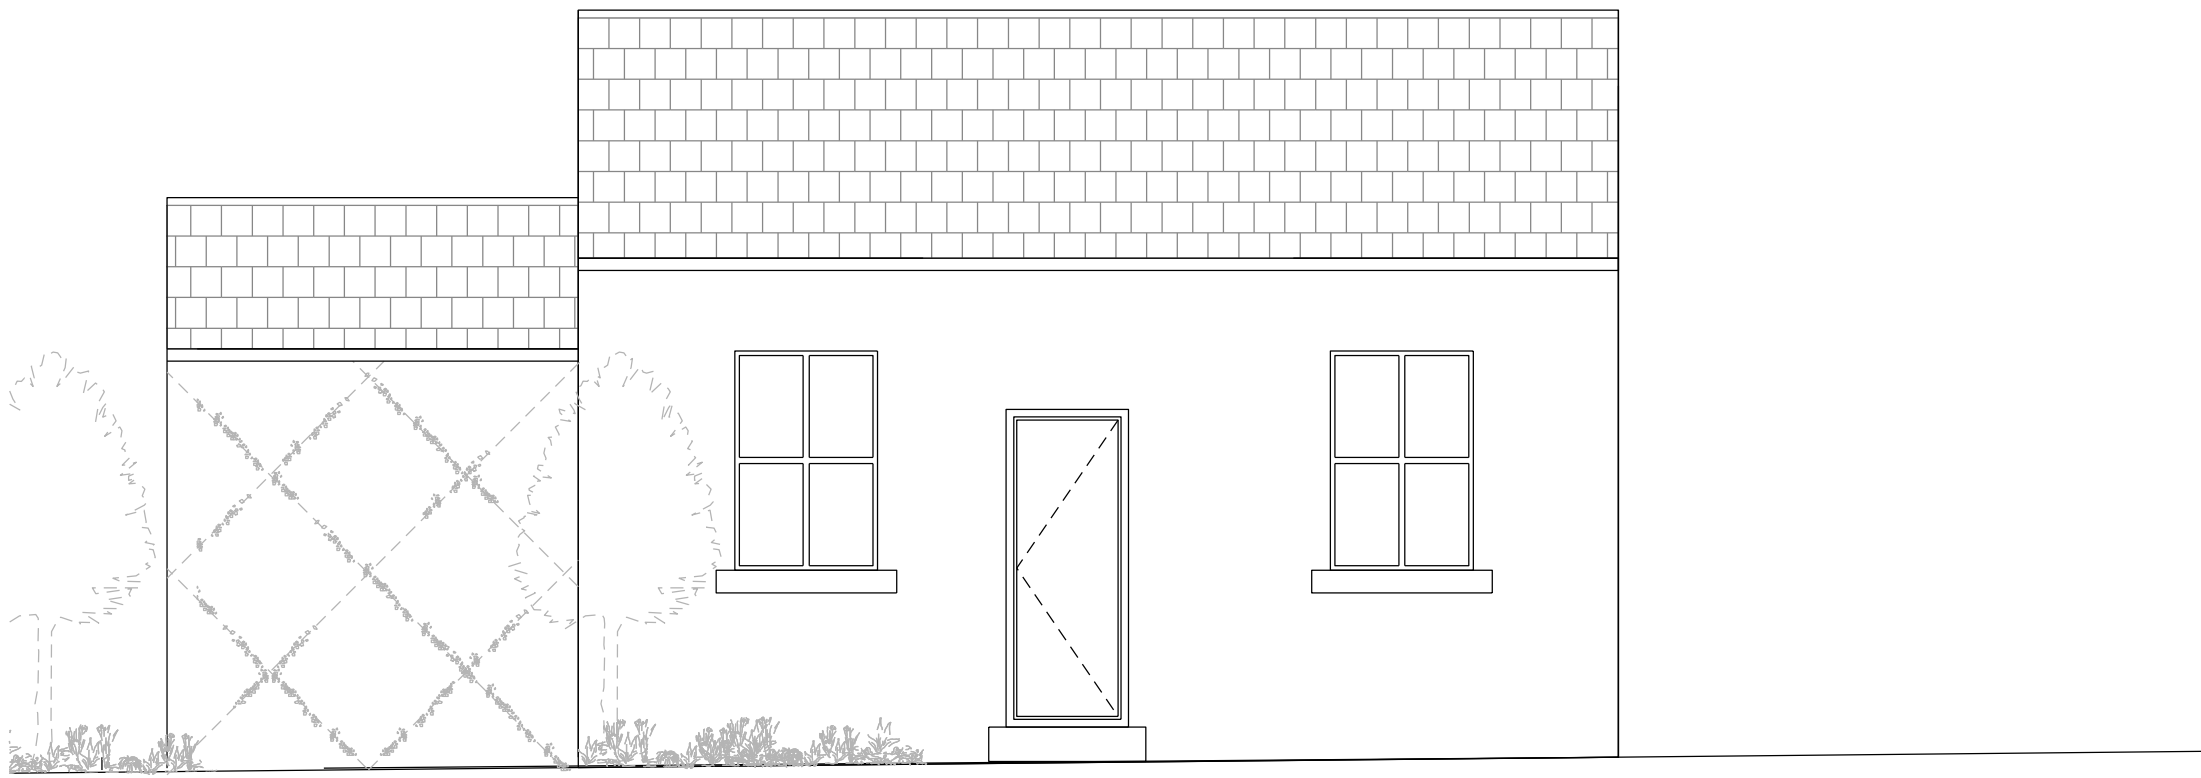


02 Side Elevation

1:50

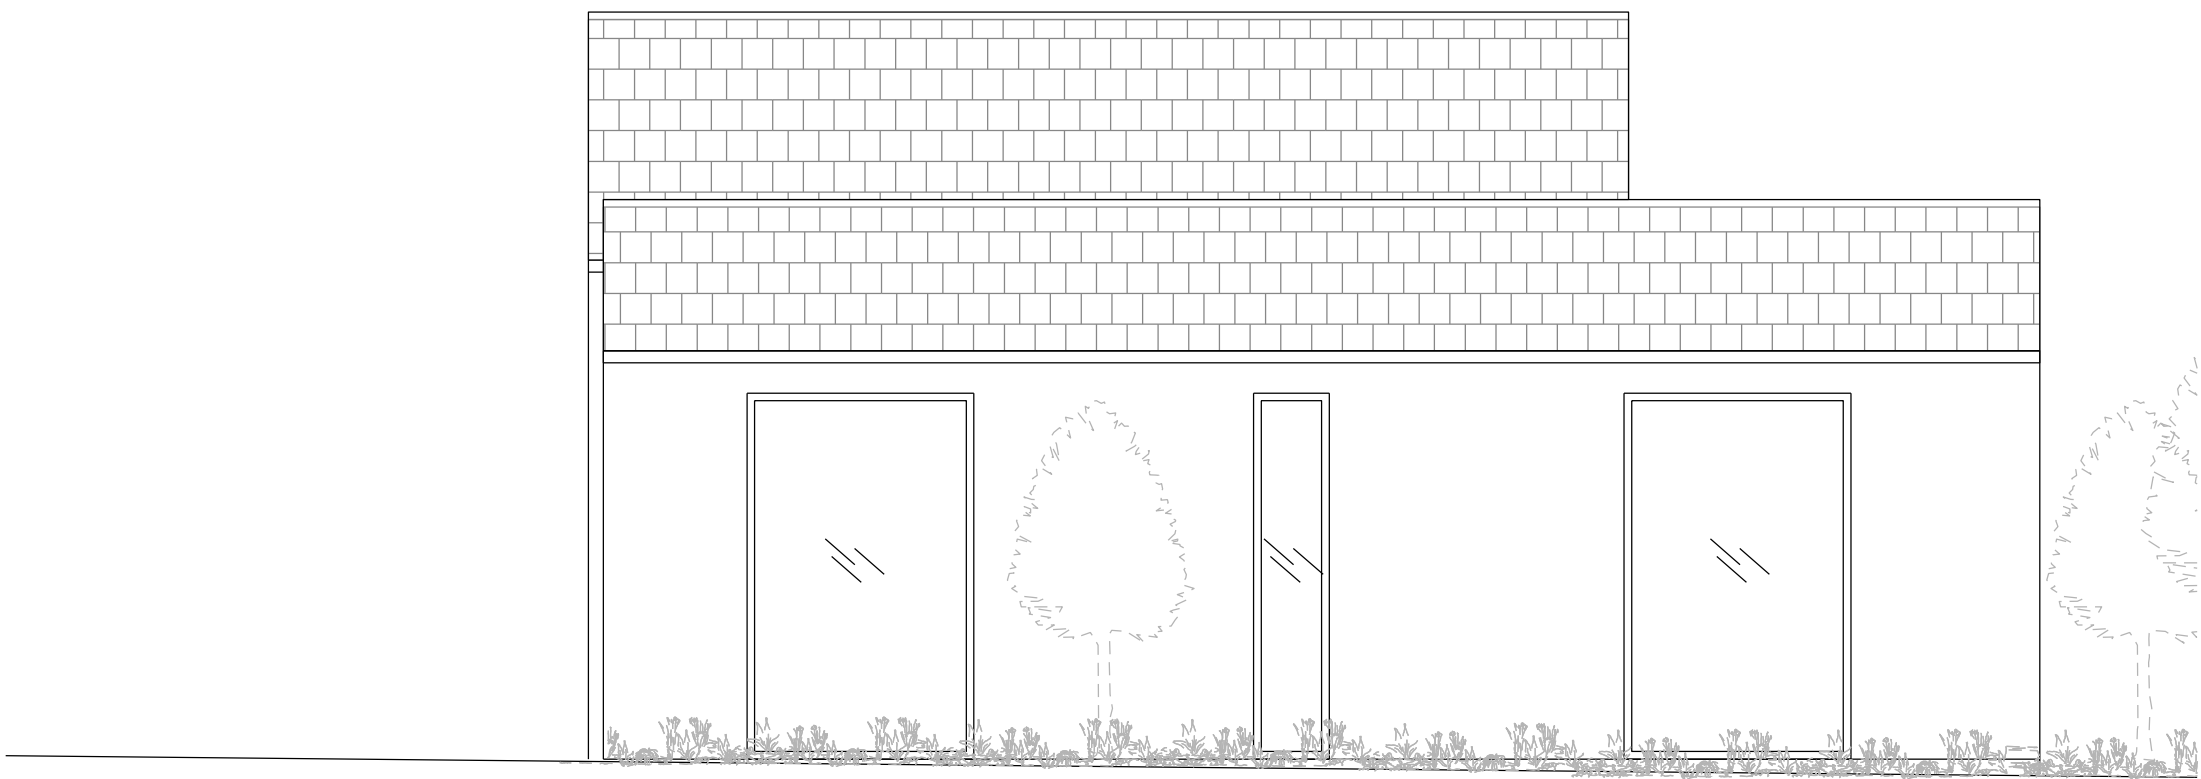

03 Side Elevation

1:50

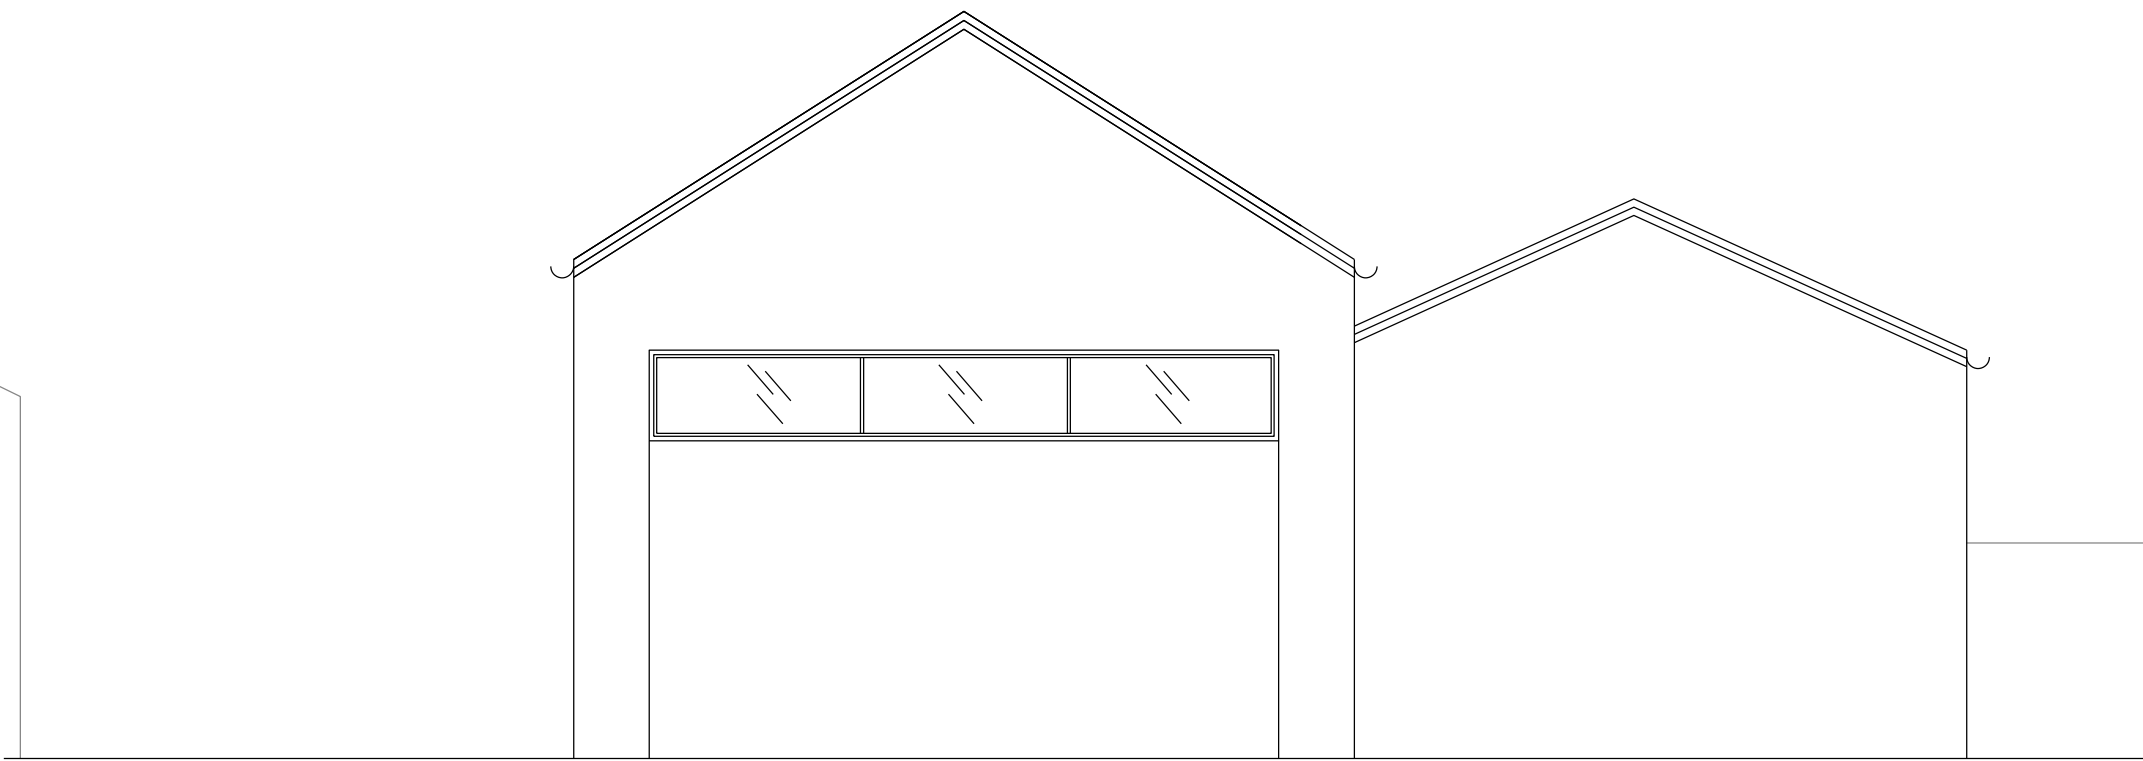

04 Rear Elevation

1:50

- General Notes
1. Dimensions are in millimetres unless stated otherwise.
 2. Levels are in metres AOD unless stated otherwise.
 3. Dimensions govern. Do not scale off drawing.
 4. All dimensions to be verified on site before proceeding.

00	27.09.2023	For Planning	GG
REV	Date	Reason For Issue	Chk

For Planning

DRAWING STATUS


STUDIO.ELEPHANT

studioelephant.co

Client

Mrs A Guest
5 Park Riding
Honley
Holmfirth
HD9 6QL

Keyplan

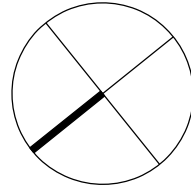

Project

5 Park Riding

Drawing Title

Existing Plans

Scale at A1	Scale at A3	Date
1:50	1:100	25.09.23

Rev No. 00

Drawing No.
P002