


NOTE  
 MATERIALS TO MATCH EXISTING  
 THESE NOTES DO NOT COMPRISE A FULL SPECIFICATION  
 THEY ARE FOR GENERAL GUIDANCE ONLY AND THEIR  
 PRIMARY FUNCTION IS TO ASSIST LOCAL AUTHORITY  
 OFFICERS IN DETERMINING BUILDING REGULATION COMPLIANCE.  
 ALL DIMENSIONS MUST BE CHECKED ON SITE PRIOR TO WORKS  
 STARTING.  
 ALL WORKS MUST BE CARRIED OUT IN ACCORDANCE WITH  
 CURRENT BUILDING REGULATIONS, CODES OF PRACTICE AND  
 PLANNING OFFICERS REQUIREMENTS.  
 ALL MATERIALS MUST COMPLY WITH CURRENT BRITISH STANDARDS  
 IN SITUATIONS USED.

No.40

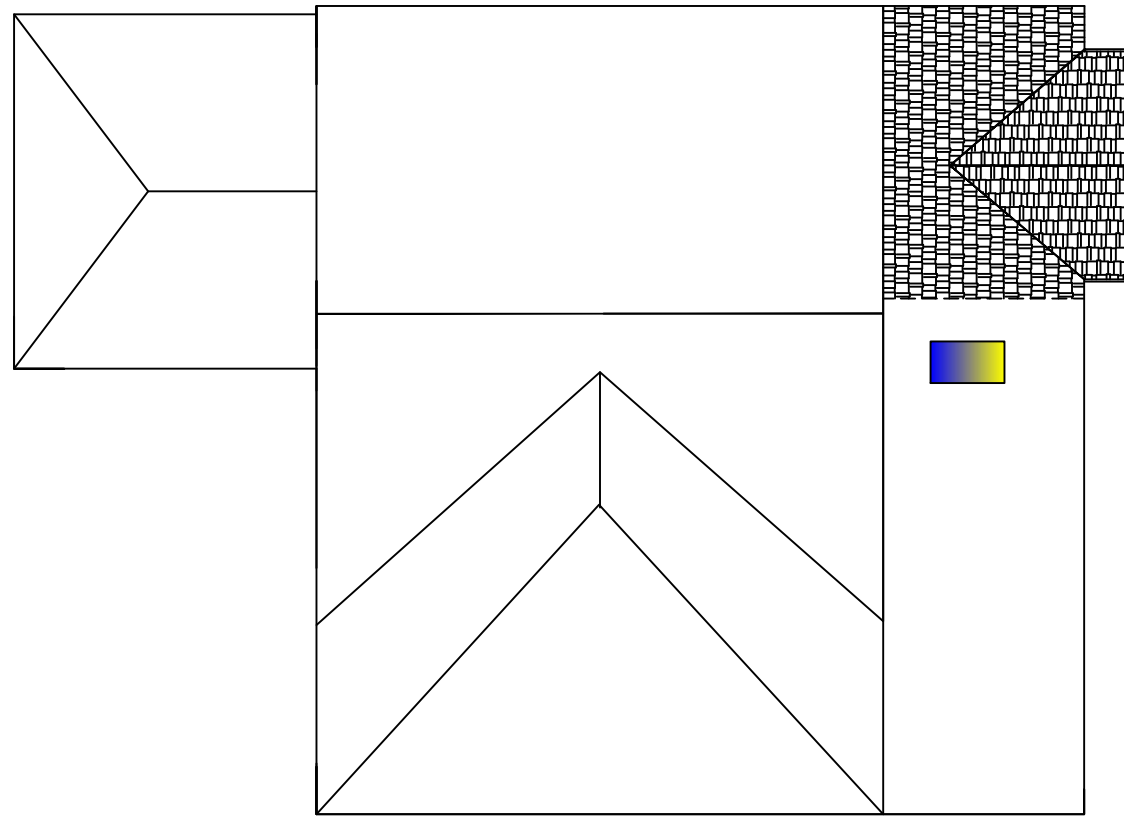

Proposed Site Plan

1:100

Blake Hall Drive

No.44

**MIRFIELD DESIGNS**  
 Planning & Building Control Services

Tel: 07877959728  
 Email: mirfielddesigns@gmail.com

Client Mr & Mrs Duffin	
Job 42 Blake Hall Drive Mirfield	
Title Proposed Site Plan	
Drawn By RK	Date Jan 2026
Eng. Check	Scale 1:100
Tech. Check	
Drawing No. 2026/ 511/ 04	Rev. 