


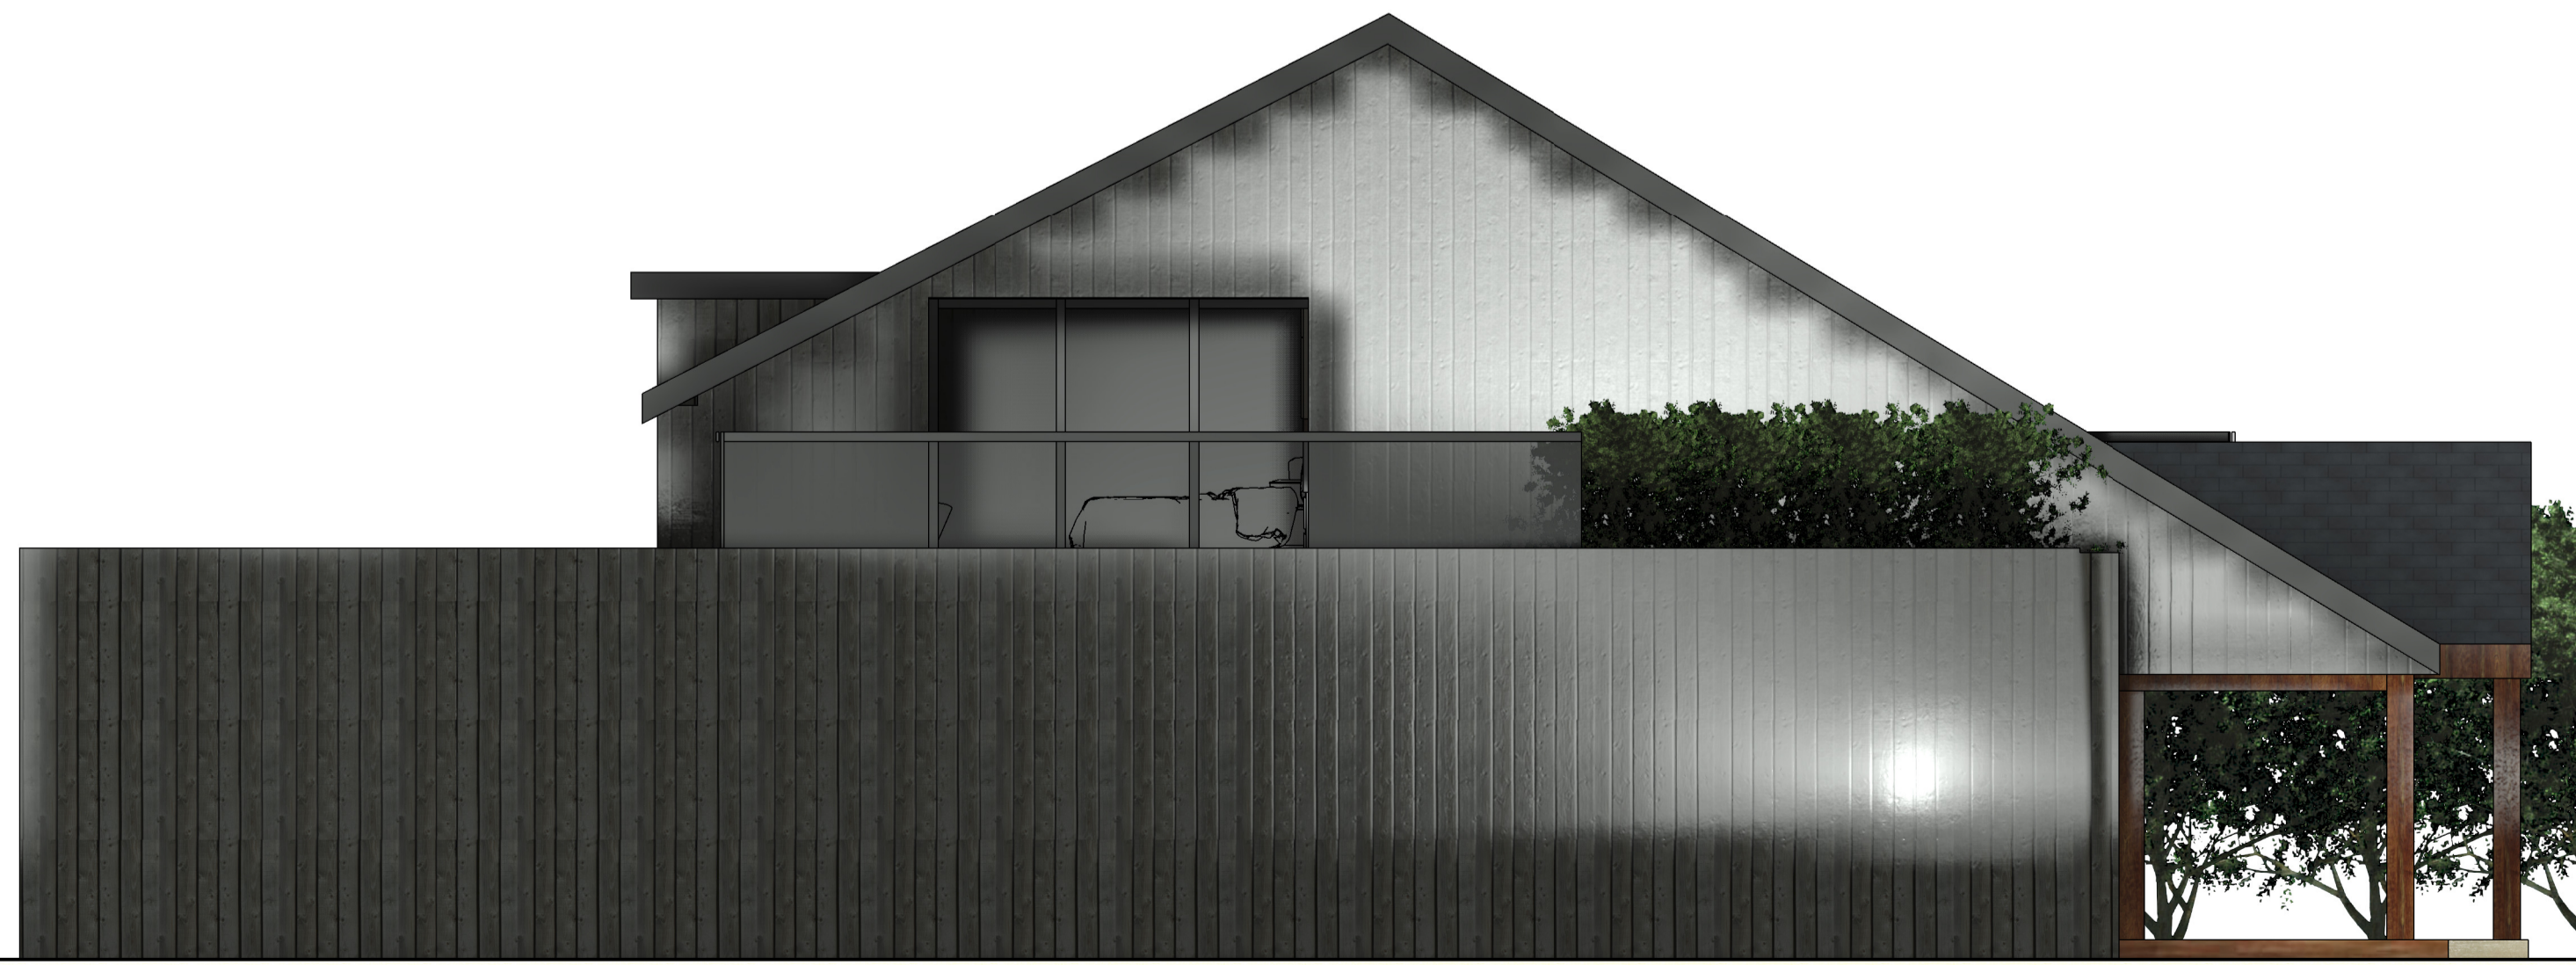

Front elevation
1:50



Rear elevation
1:50



Sider elevation
1:50



Sider elevation
1:100



Neil Bowen Architects Ltd
F7 Flexspace
Monkton Road
Wakefield
WF27AS
Tel: 01924 380873
neil@neilbowenarchitects.co.uk

Client Name : Mr & Mrs Ackroyd

Project : Winney Dean Holmfirth

Drawing Title

Proposed elevations

Project number 2589

Date 02/12/25

2589-5

Scale 1:50 1:100

Note to CONTRACTOR
Check all dimensions prior to commencing works or ordering any materials

Note to CLIENT
It is your responsibility to check with the Statutory Authorities where all the services, particularly those outside the property are located, and to advise the Contractor accordingly, prior to accepting his quotation for the works. Note, this may have both cost and safety issues