





Front view



Front view

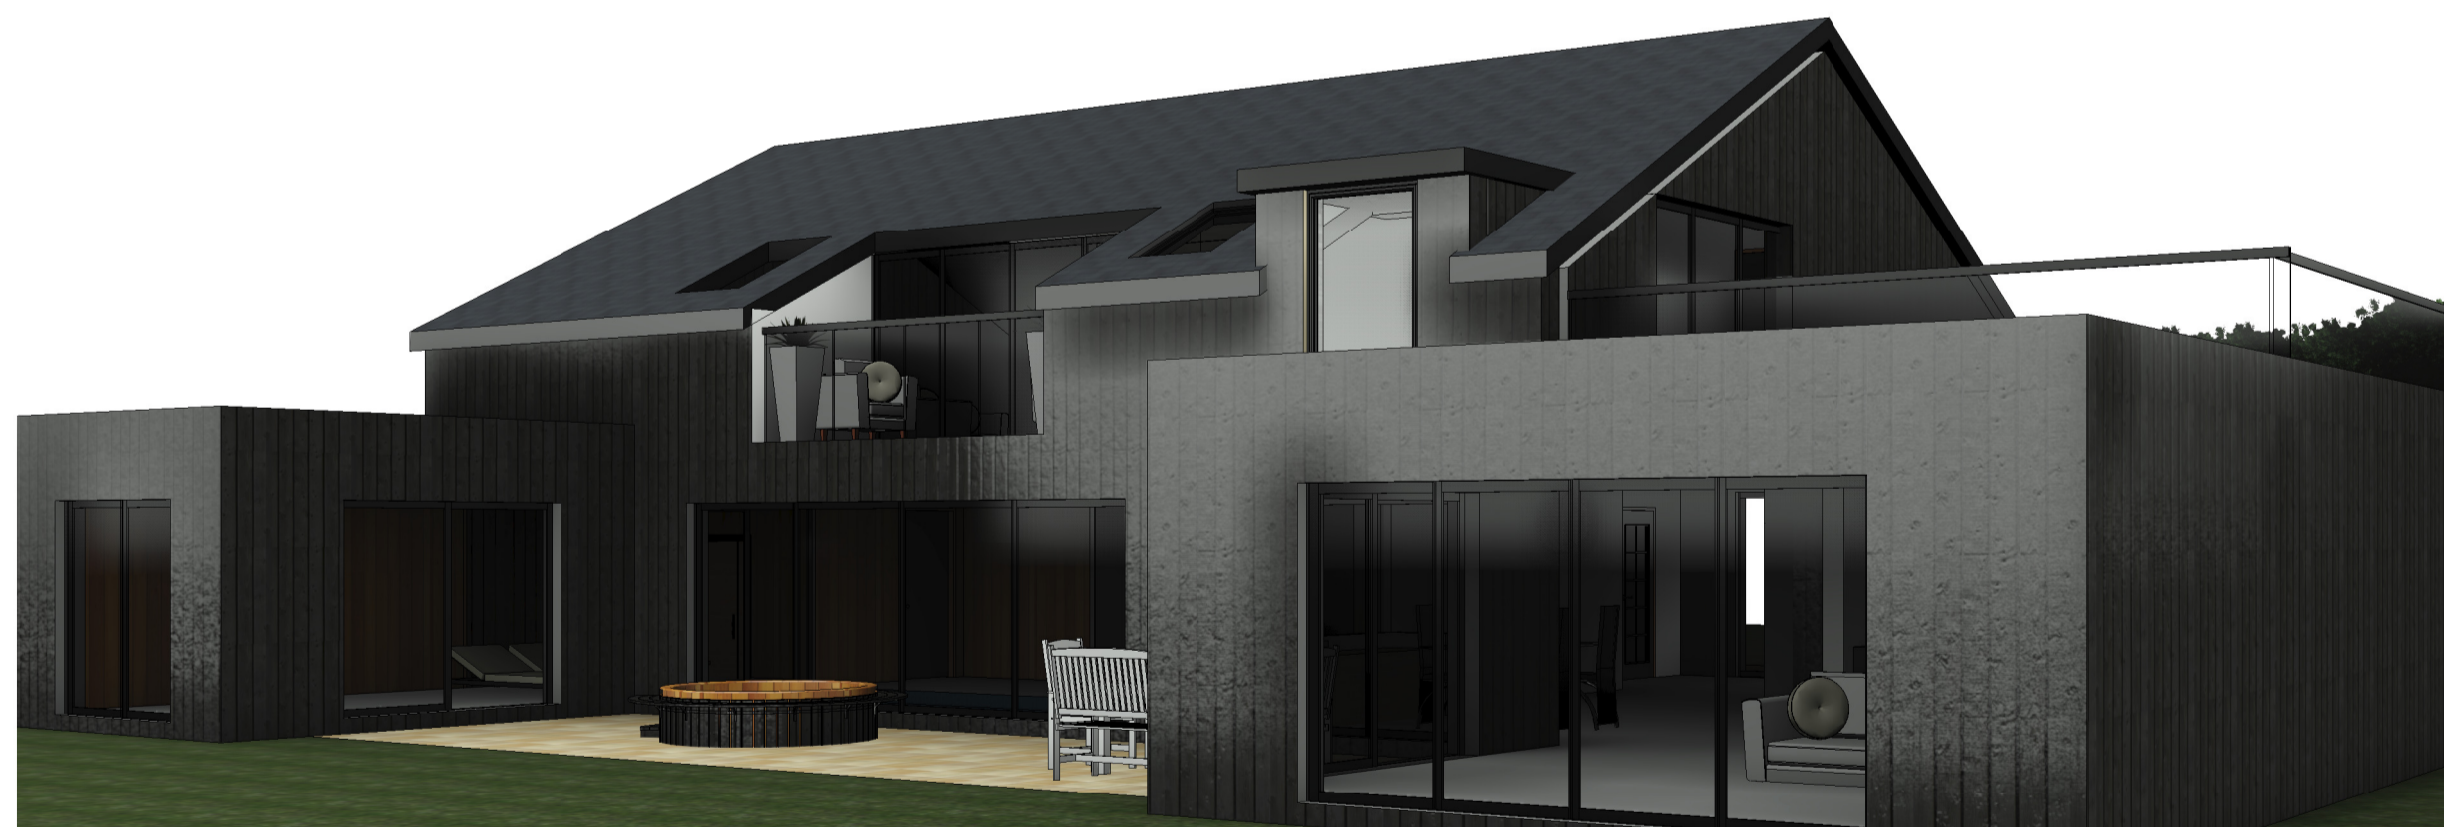


Rear view

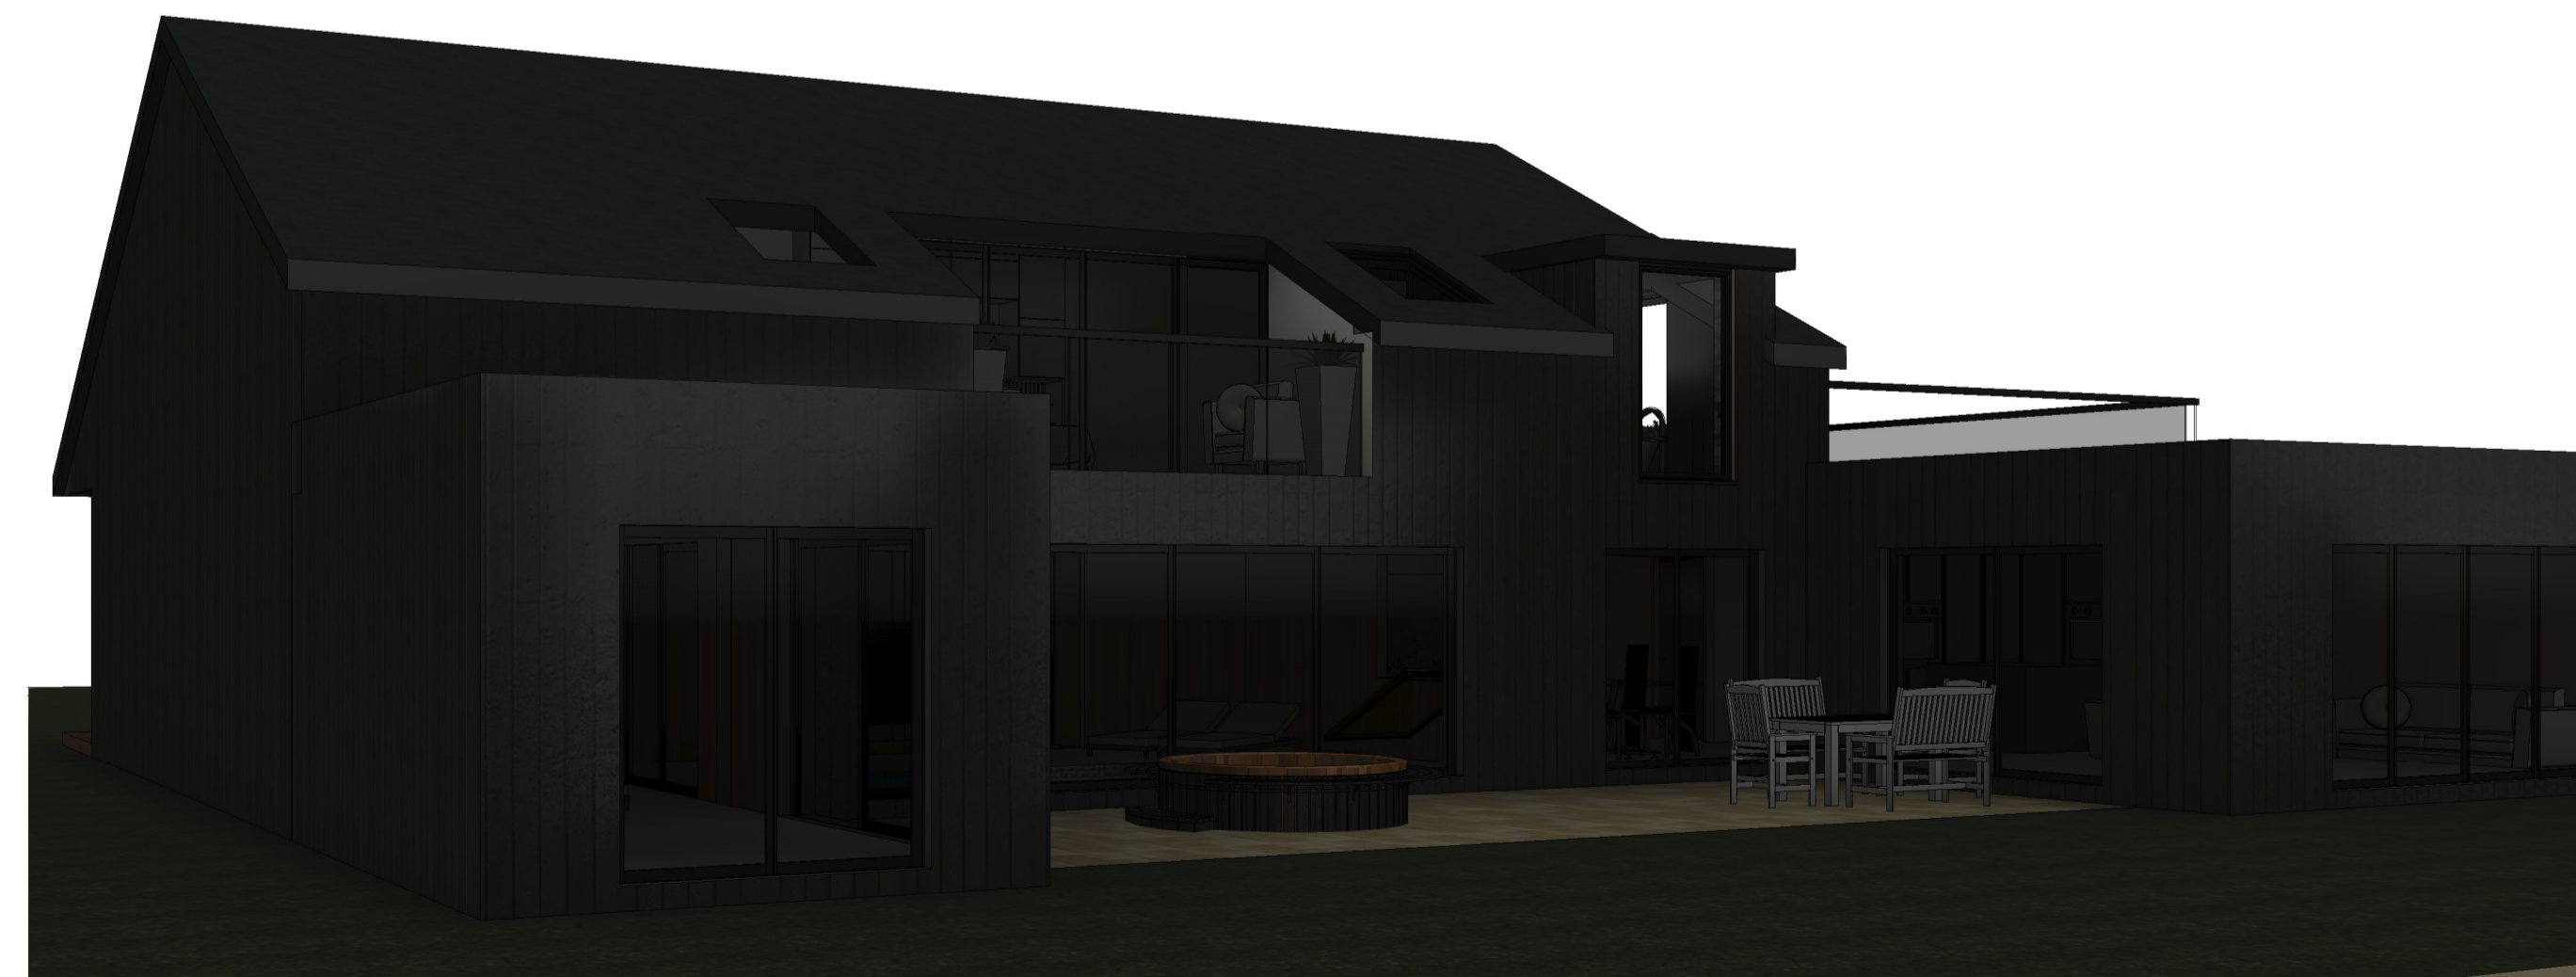

Rear view

Rev A - 19-05-26 Front elevation eaves height increased

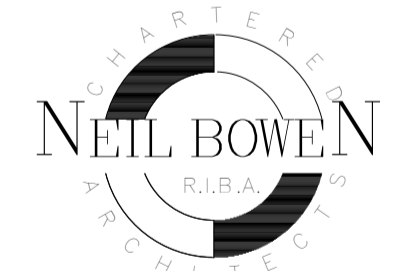

Neil Bowen Architects Ltd  
F7 Flexspace  
Monkton Road  
Wakefield  
WF27AS  
Tel: 01924 380873  
neil@neilbowenarchitects.co.uk

**Client Name :** Mr & Mrs Ackroyd

**Project :** Winney Dean Ranch

**Drawing Title**

3D views

**Project number** 2589

**Date** 02/12/25

2589-1A

**Scale** NTS

Note to CONTRACTOR  
Check all dimensions prior to commencing works or ordering any materials

Note to CLIENT  
It is your responsibility to check with the Statutory Authorities where all the services, particularly those outside the property are located, and to advise the Contractor accordingly, prior to accepting his quotation for the works. Note, this may have both cost and safety issues