


Only figured dimensions should be used.
 Scaled dimensions should be checked with the Architect.
 This drawing together with the design, is the property and copyright
 of the Architect and must not be reproduced without written
 permission

Materials

1. Coursed Stonework
2. Slate Roof Tiles
3. Oak Timber Detailing
4. Heritage Colour Aluminium Windows / Doors
5. Sandstone Window / Door / Band Detailing
6. Vertical Zinc / Timber Cladding



A - PROPOSED FRONT ELEVATION
 1 : 50

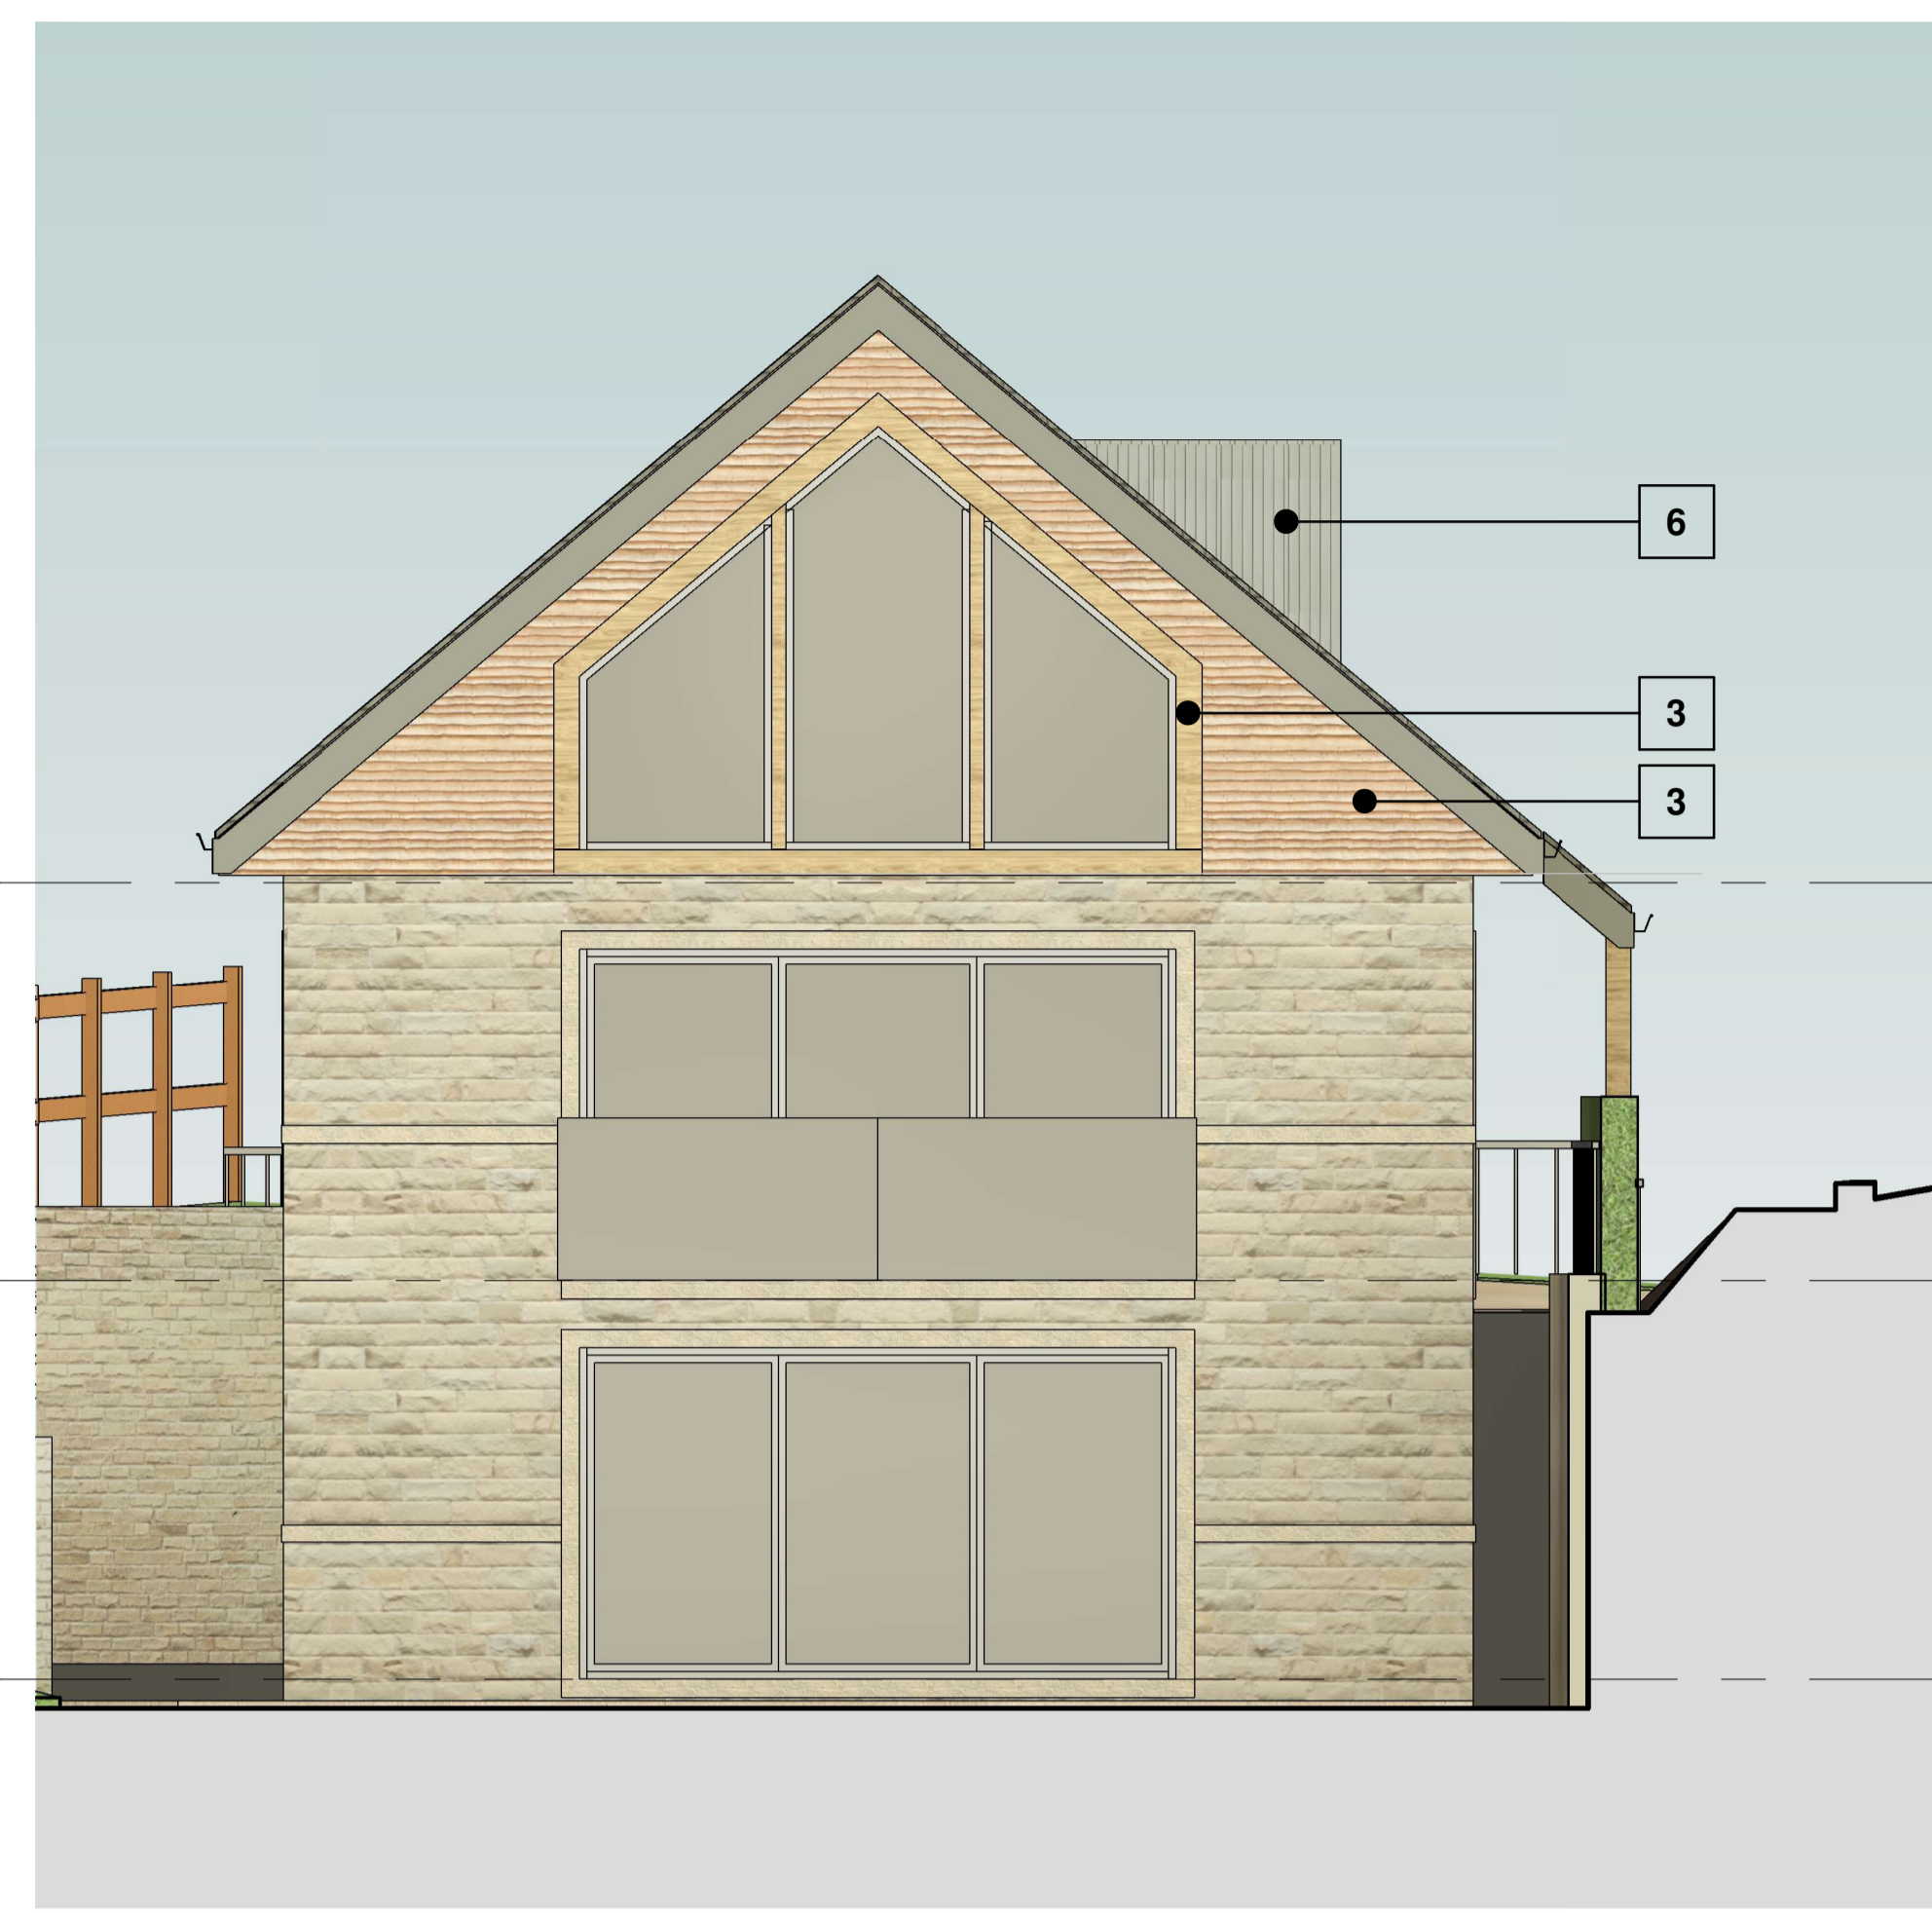

B - PROPOSED SIDE ELEVATION 01
 1 : 50



C - PROPOSED REAR ELEVATION
 1 : 50



D PROPOSED SIDE ELEVATION 02
 1 : 50

rev	description	drawn	auth	date
DO NOT SCALE OFF THIS DRAWING				

ACUMEN
 Designers & Architects

acumenarchitects.co.uk 01484 544 000
 Headrow House, Old Leeds Road, Huddersfield, Huddersfield HD1 1SG

Client
 Ms L Buckley

Project
 Bell Cabin, Earsheaton, Dewsbury

Project No 2838	Drawing No (200) 04	Rev
--------------------	------------------------	-----

Description
 PROPOSED ELEVATIONS

Scale 1 : 50 @ A1	Date Drawn 05/12/25	Drawn By EP	Authorised By JC
----------------------	------------------------	----------------	---------------------

Purpose of Issue
 Planning Building Regs Tender Construction Comment Info